


Notes

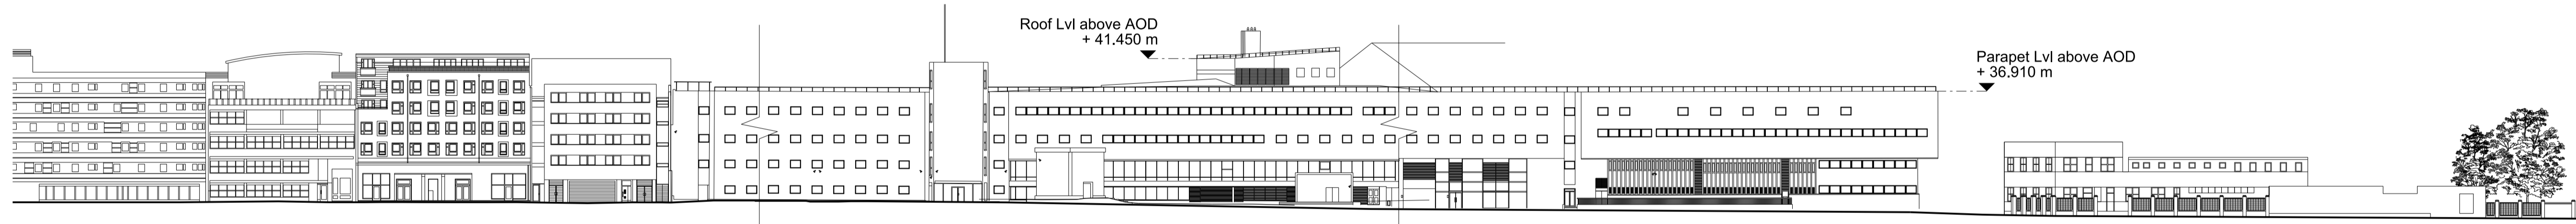



EXISTING ST PANCRAS WAY CONTEXT

PLOT A

PLOT B

PLOT C

EXISTING HOSPITAL SITE CONTEXT

 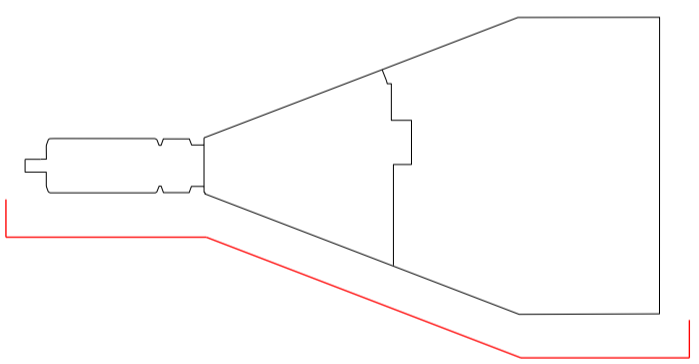

Bennetts Associates Architects

1 Rawstorne Place London EC1V 7NL
T +44 (0)20 7520 3300 F +44 (0)20 7520 3333
E mail@bennettsassociates.com

For Bennetts Associates' electronic information issue disclaimer -
www.bennettsassociates.com/informationanddisclaimer/

Project Project No. 1603

The Ugly Brown Building
Reef Estates

Drawing Title
Existing West Elevation

Drawing Number
1603_XP_304

Revision
1

Scale @ A3
1 : 1000

Scale @A1
1 : 500

Revision Date
170511

YY MM DD