



Ground Floor

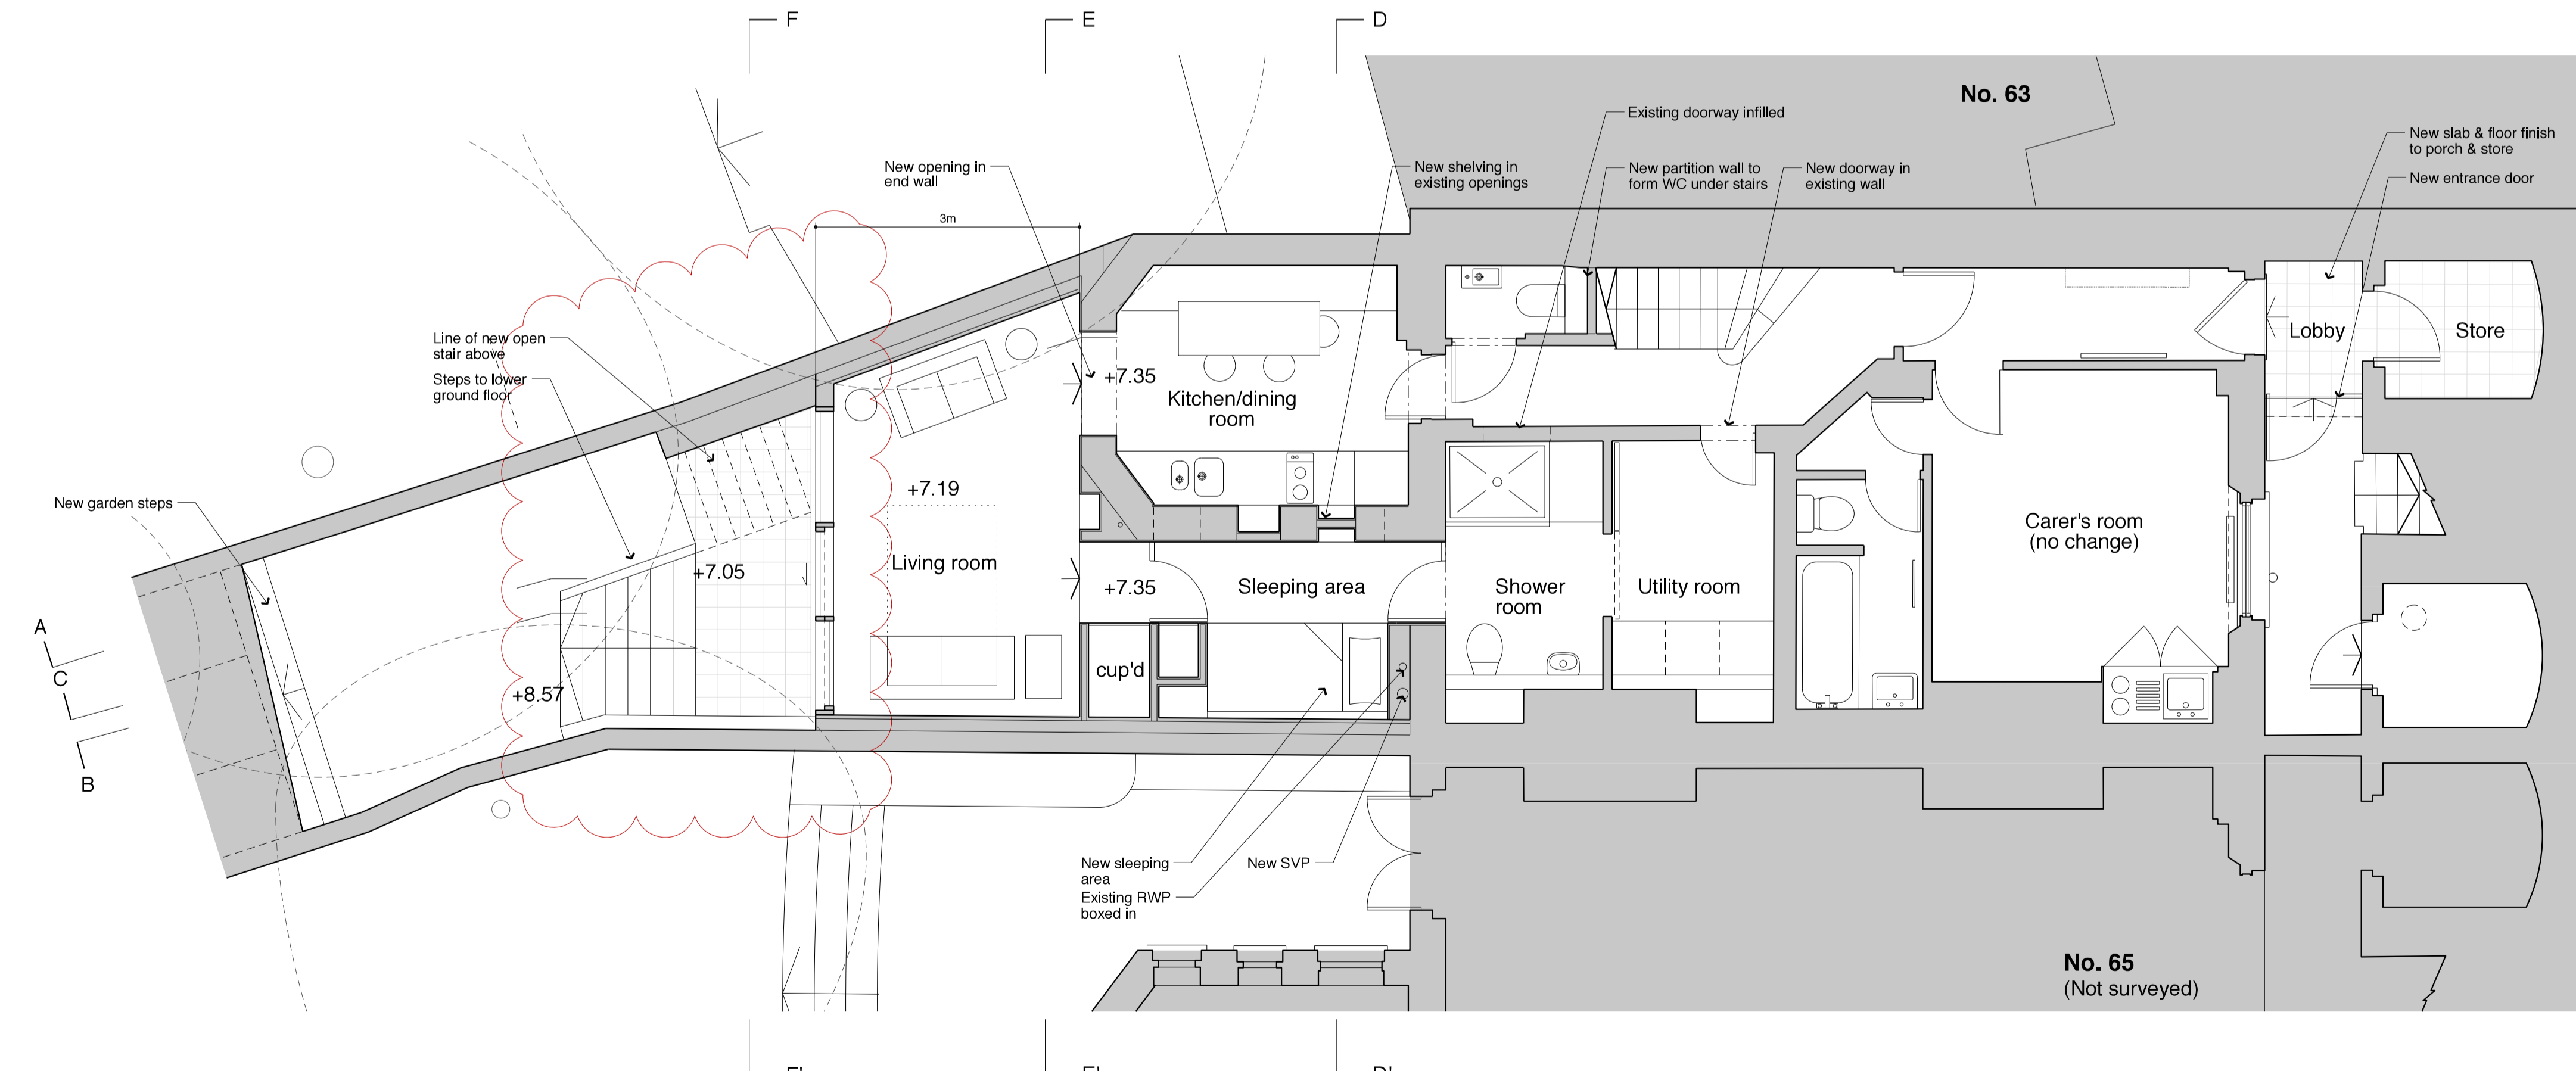

Lower Ground Floor

For Planning

BHA Burd Haward Architects Ltd
 United House, North Road
 London N7 9DP
 T +44 20 7267 9815
 E studio@burdhaward.com

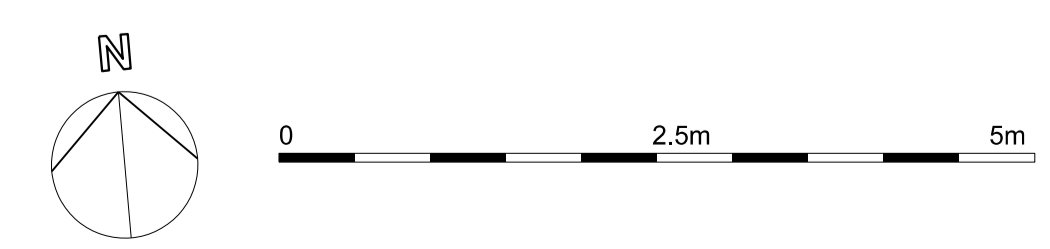

Revision	Date	By	Checked
C	19.04.17	TS	CB
D	11.07.17	TS	CB
E	02.10.17	TS	CB

Depth of LGF extension & terrace reduced, angle of rear wall adjusted, stair to garden set back from no.63 and length reduced, trellis to no.65 set back & green roof added, depth of conservatory reduced, width of opening in flank wall to conservatory reduced
 Width of walkway to stair reduced, upper stair aligned with walkway
 Width of walkway to stair reduced to 1m

Proposed Ground Floor & Lower Ground Floor Plans
 64 Gloucester Crescent
1488/P21E

Scale: 1:50 at A1
 1:100 at A3
 Date: 28/10/14
 Drawn: AM