


ETON COLLEGE ROAD

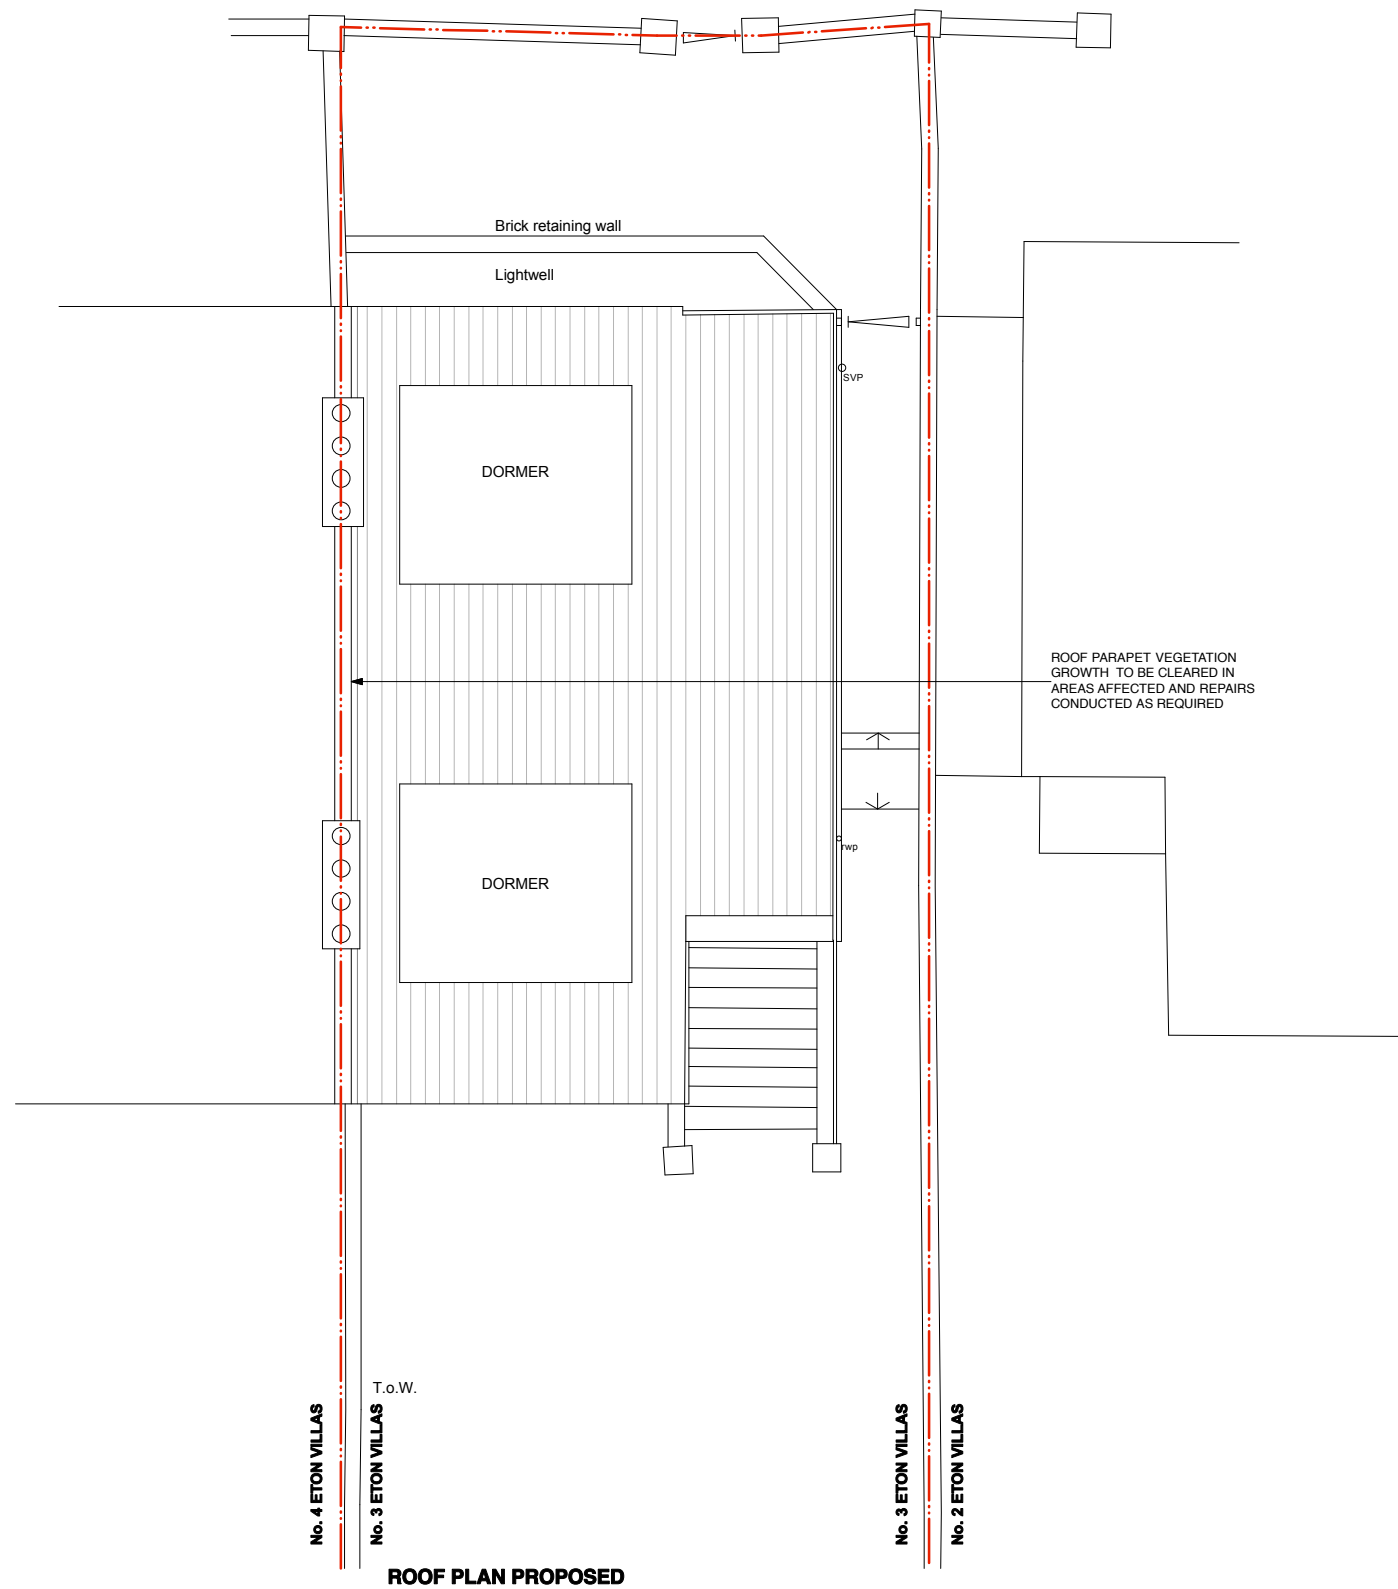

INTERNAL ALTERATIONS - LISTED BUILDING CONSENT

SCALE BAR

Reference scale in metres. 10 cm total length at 1:1 scale



Rev. Comments Date

Project **NO. 3 ETON VILLAS • LONDON • NW3 4SX**

Drawing Title **ROOF PLAN PROPOSED**

Dwg No. **406/106**

Revision

Scale **1:100 @ A3**

Date **SEPT 2017**

Drawn by **TW**

ATELIERwest
 ARCHITECTURE / DESIGN / PROJECT MANAGEMENT

SUITE 5 / 26 CADOGAN SQUARE / LONDON / SW1X 0JP
 INFO@ATELIERWEST.CO.UK / WWW.ATELIERWEST.CO.UK

0203 587 7227
 07801 650 531

DO NOT SCALE FROM THIS DRAWING. USE FIGURED DIMENSIONS ONLY. ANY DISCREPANCIES ARE TO BE REPORTED TO AW IMMEDIATELY. PRIOR TO THE EXECUTION OF THE WORKS ON SITE ALL DIMENSIONS TO BE VERIFIED ON SITE BEFORE ANY WORK IS PUT IN HAND