




FRONT ELEVATION PROPOSED

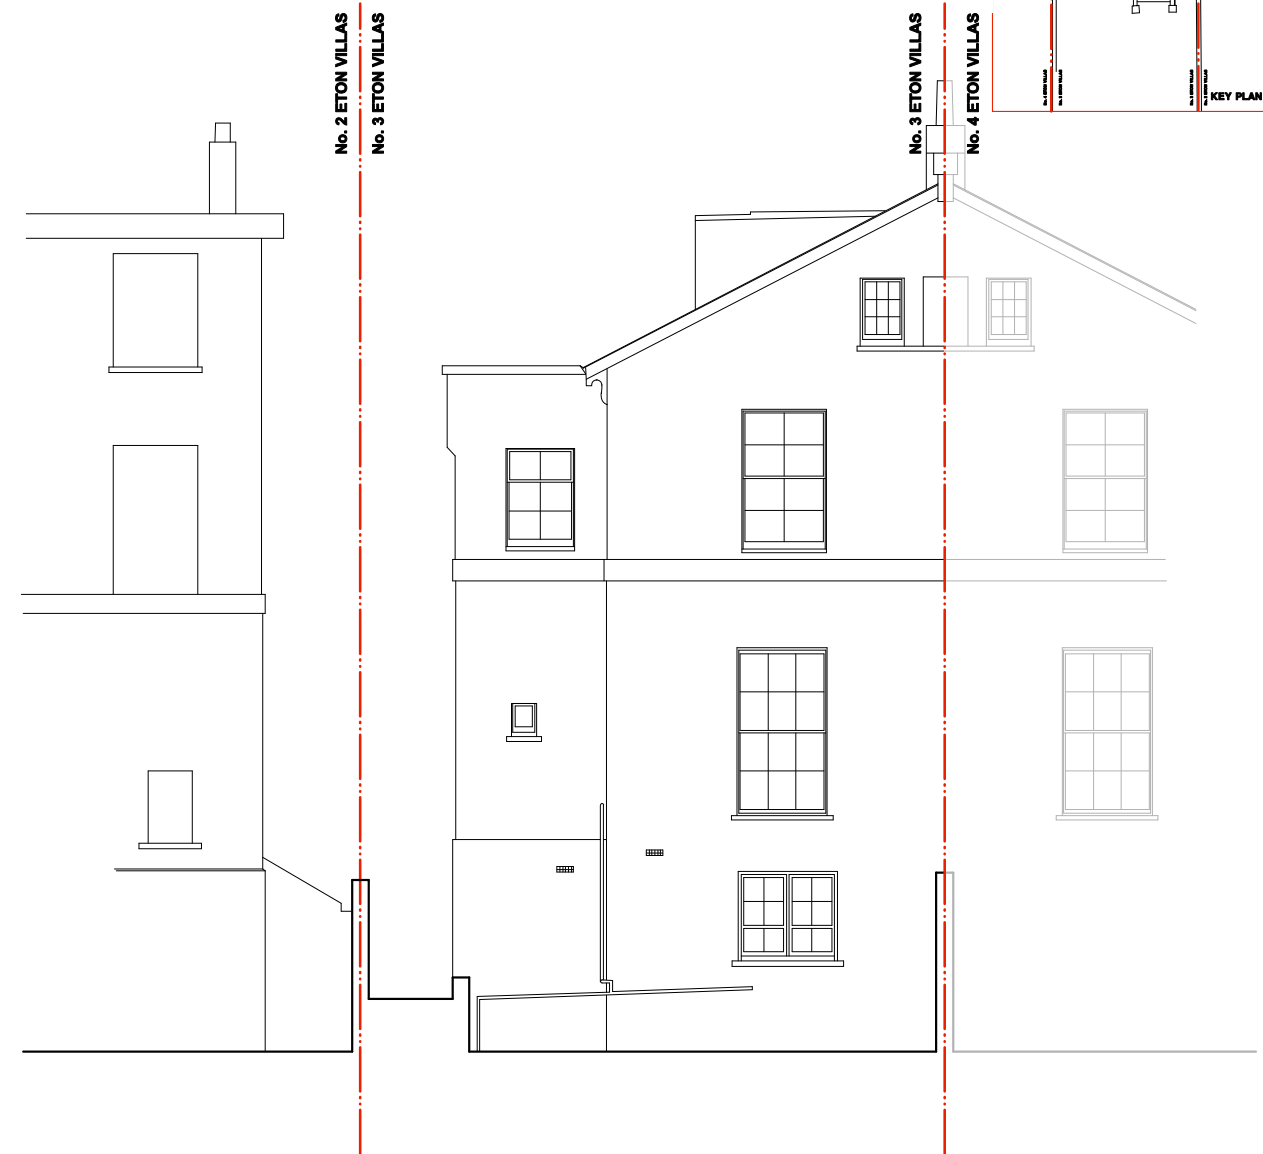

REAR ELEVATION PROPOSED

INTERNAL ALTERATIONS - LISTED BUILDING CONSENT

SCALE BAR

Reference scale in metres. 10 cm total length at 1:1 scale



Rev. Comments Date

Project **NO. 3 ETON VILLAS • LONDON • NW3 4SX**

Drawing Title **FRONT & REAR ELEVATIONS PROPOSED**

Dwg No. **406/107**

Revision

Scale **1:100 @ A3**


Date **SEPT 2017**

Drawn by **TW**


ATELIERwest
ARCHITECTURE / DESIGN / PROJECT MANAGEMENT

SUITE 5 / 26 CADOGAN SQUARE / LONDON / SW1X 0JP
INFO@ATELIERWEST.CO.UK / WWW.ATELIERWEST.CO.UK

0203 587 7227
07801 650 531

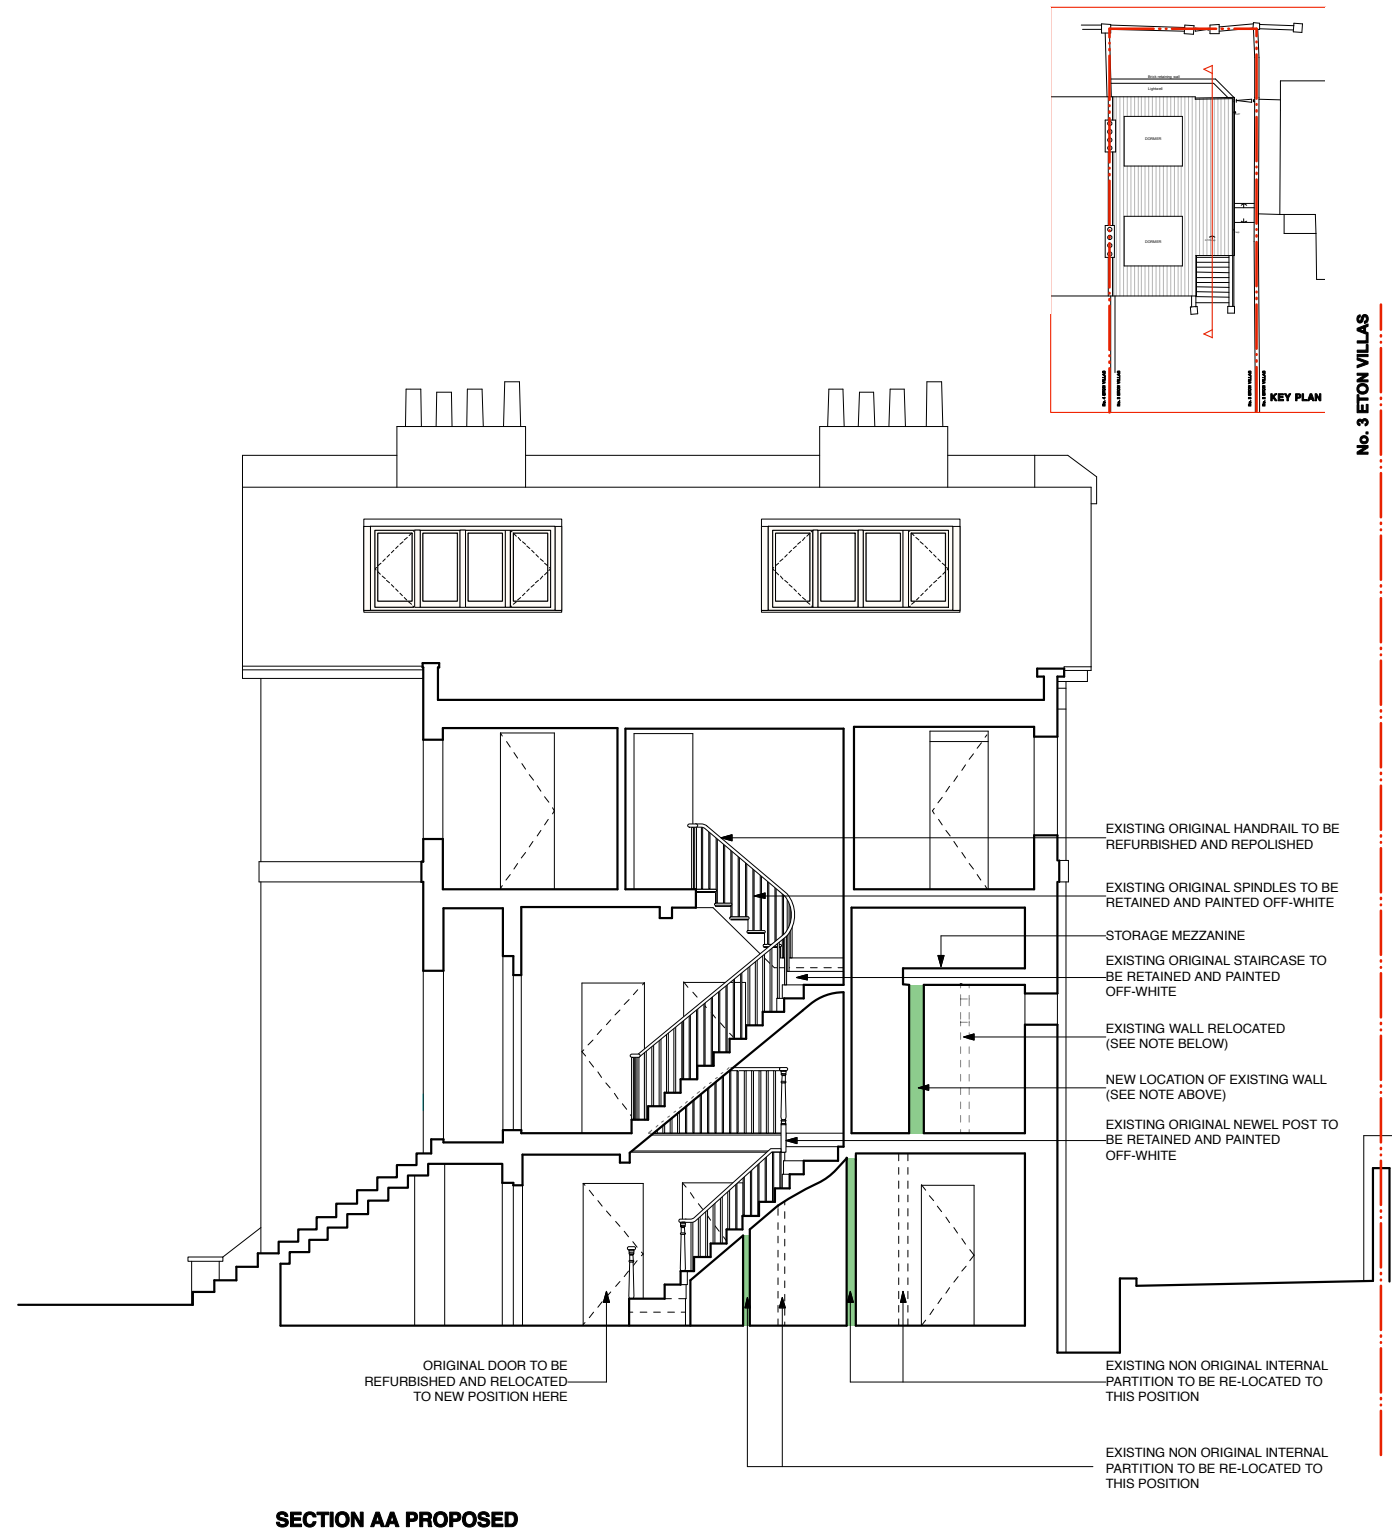


SECTION AA PROPOSED

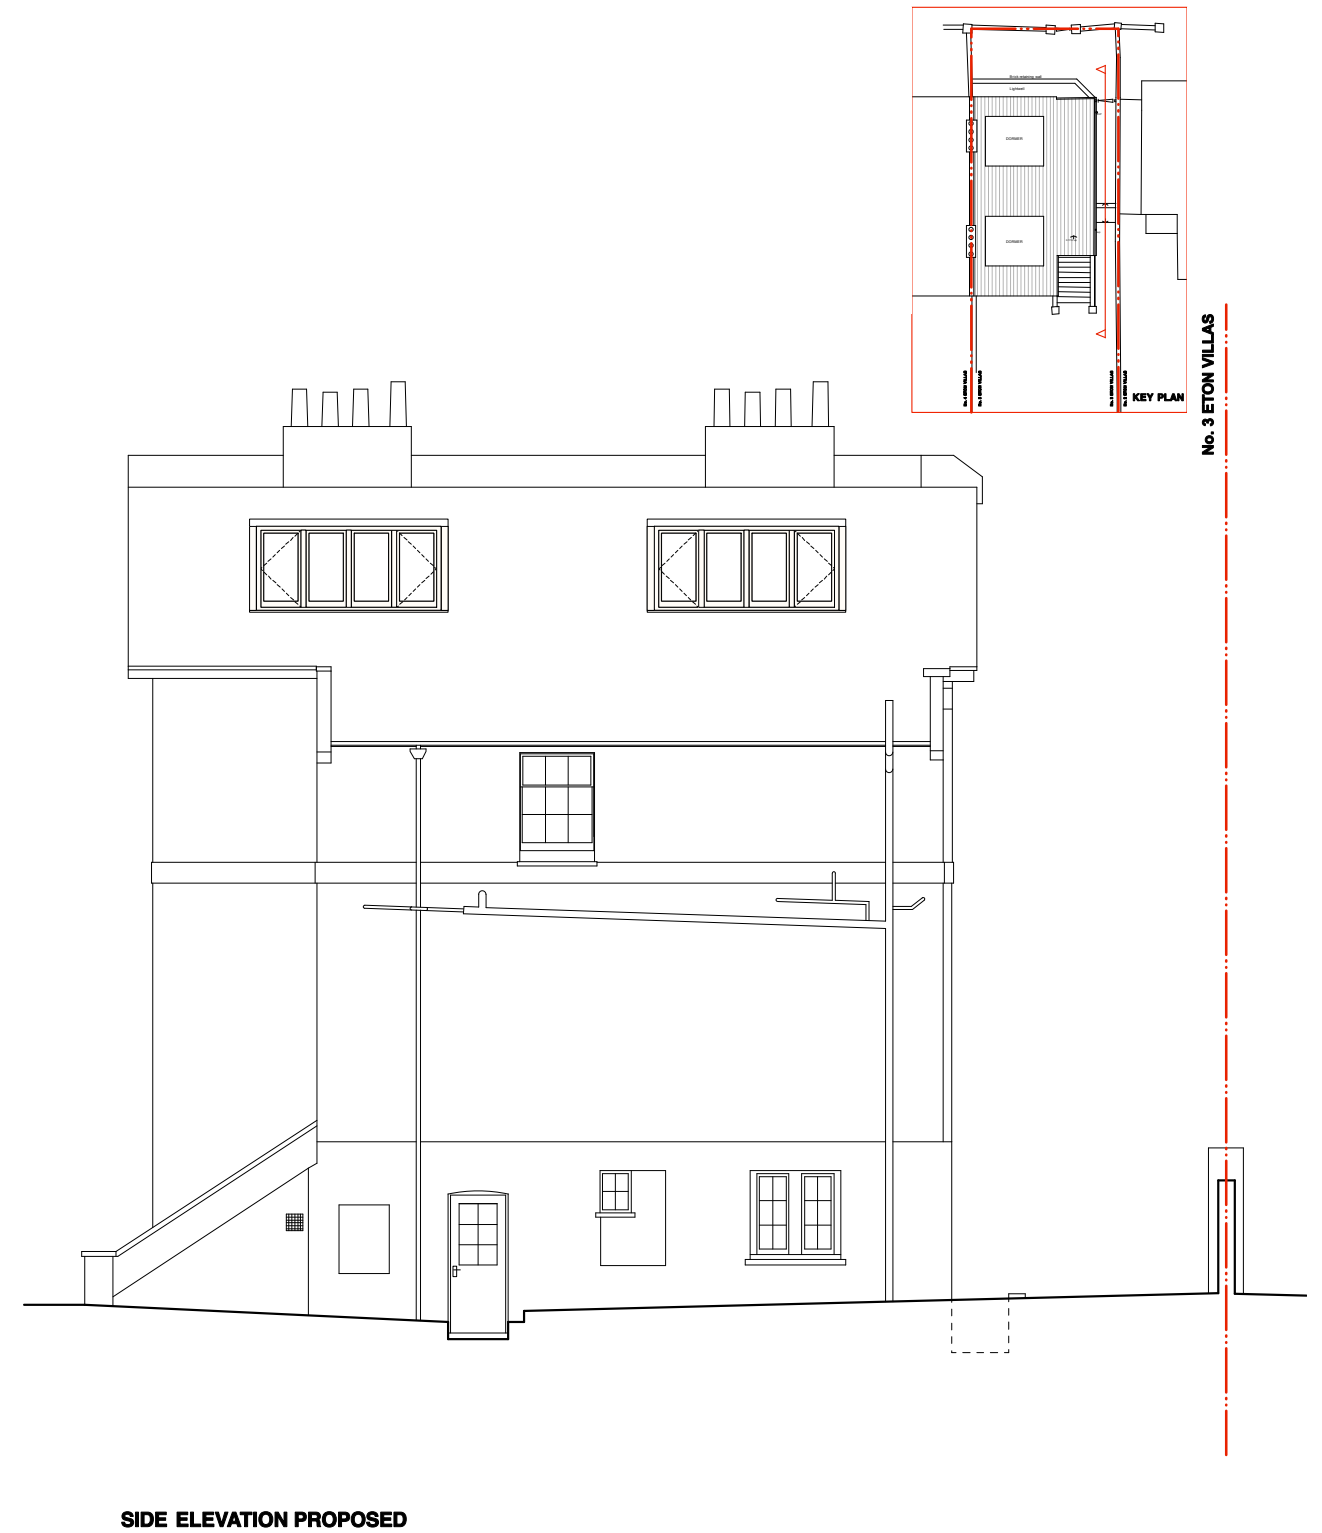

SIDE ELEVATION PROPOSED

INTERNAL ALTERATIONS - LISTED BUILDING CONSENT

 

Rev. Comments Date

Project **NO. 3 ETON VILLAS • LONDON • NW3 4SX**

Drawing Title **SECTION AA & SIDE ELEVATION PROPOSED**

Dwg No. **406/108**

Revision

Scale **1:100 @ A3**

Date **SEPT 2017**

Drawn by **TW**

ATELIERwest
ARCHITECTURE / DESIGN / PROJECT MANAGEMENT

SUITE 5 / 26 CADOGAN SQUARE / LONDON / SW1X 0JP
INFO@ATELIERWEST.CO.UK / WWW.ATELIERWEST.CO.UK

0203 587 7227
07801 650 531