


ETON COLLEGE ROAD

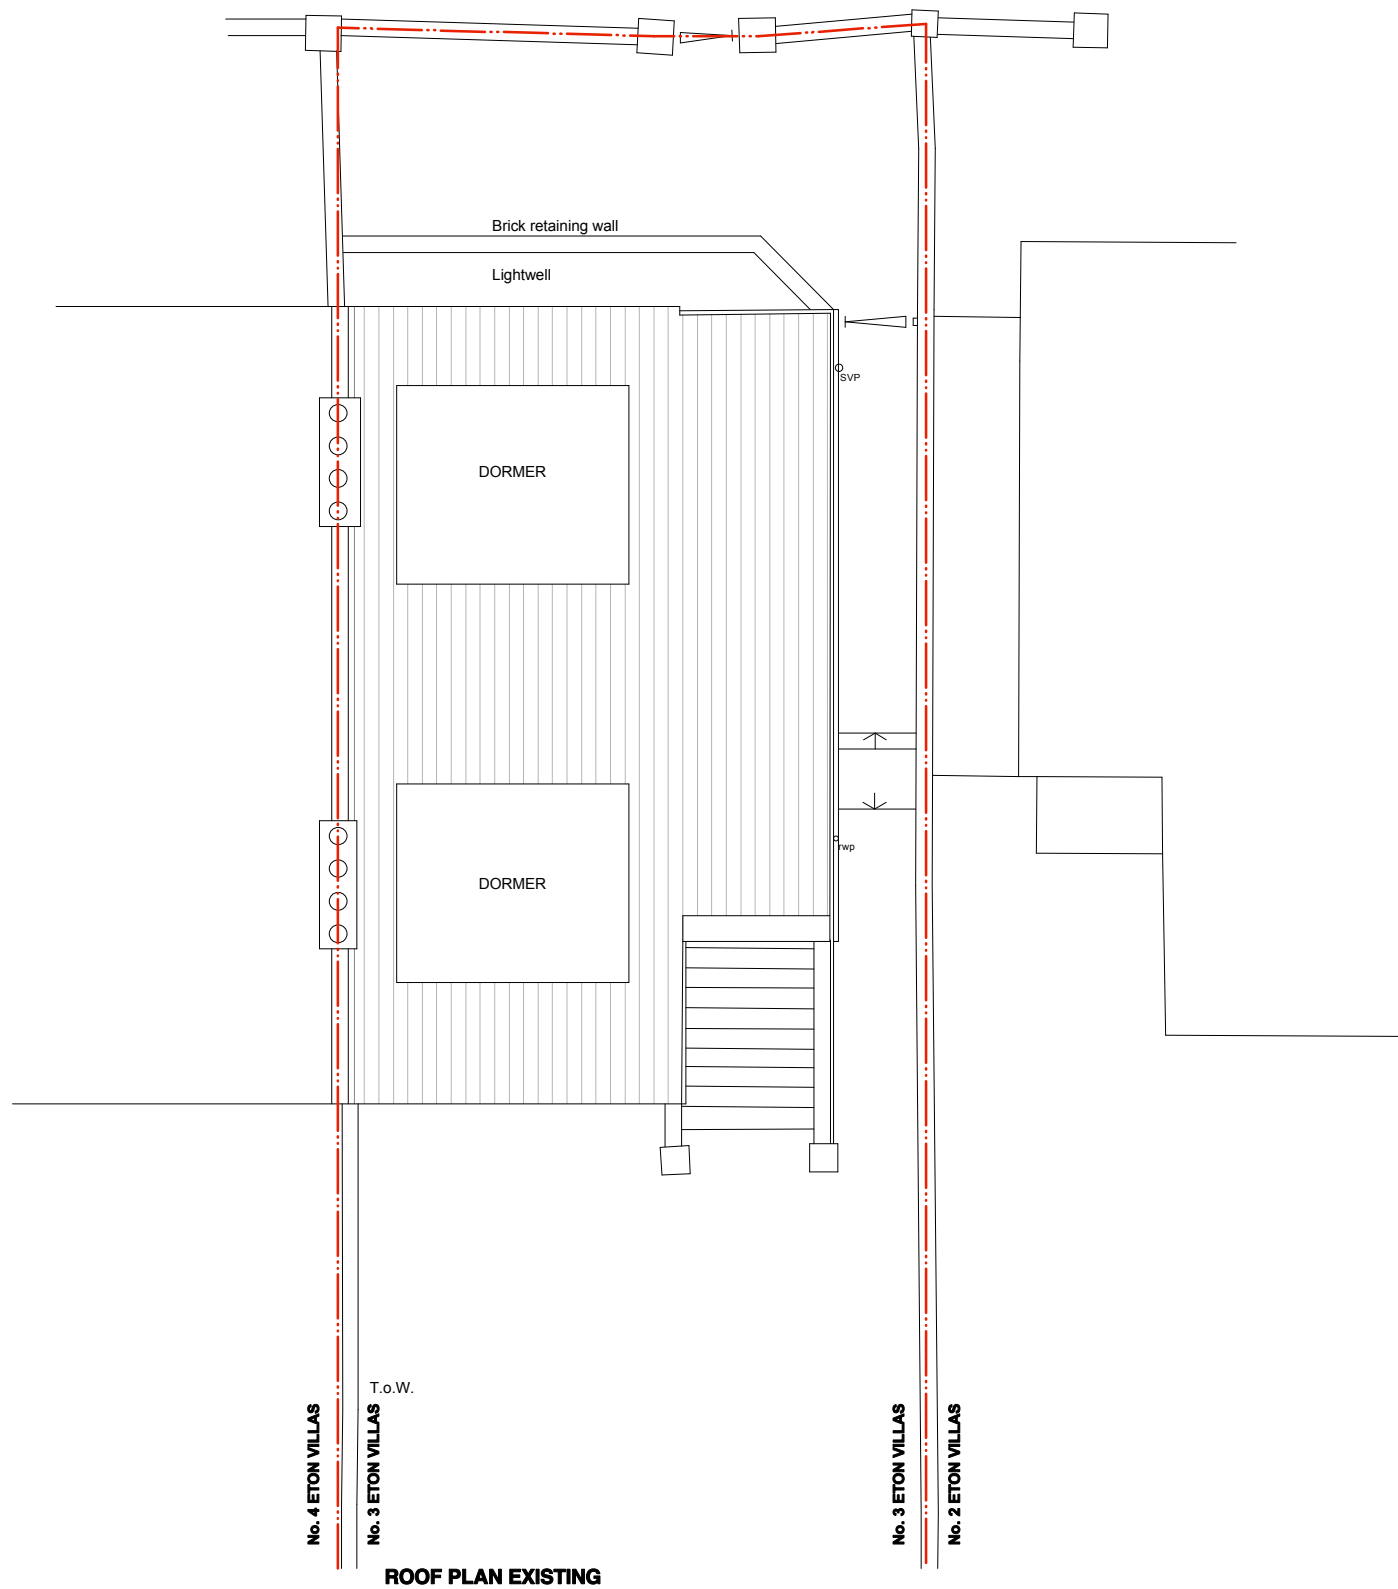

SCALE BAR

Reference scale in metres. 10 cm total length at 1:1 scale



Rev. Comments Date

Project **NO. 3 ETON VILLAS • LONDON • NW3 4SX**

Drawing Title **EXISTING ROOF PLAN**

Dwg No. **406/006**

Revision

Scale **1:100 @ A3**

Date **SEPT 2017**

Drawn by **TW**

**ATELIERwest**  
 ARCHITECTURE / DESIGN / PROJECT MANAGEMENT

SUITE 5 / 26 CADOGAN SQUARE / LONDON / SW1X 0JP  
 INFO@ATELIERWEST.CO.UK / WWW.ATELIERWEST.CO.UK

0203 587 7227  
 07801 650 531

DO NOT SCALE FROM THIS DRAWING. USE FIGURED DIMENSIONS ONLY. ANY DISCREPANCIES ARE TO BE REPORTED TO AW IMMEDIATELY. PRIOR TO THE EXECUTION OF THE WORKS ON SITE ALL DIMENSIONS TO BE VERIFIED ON SITE BEFORE ANY WORK IS PUT IN HAND