




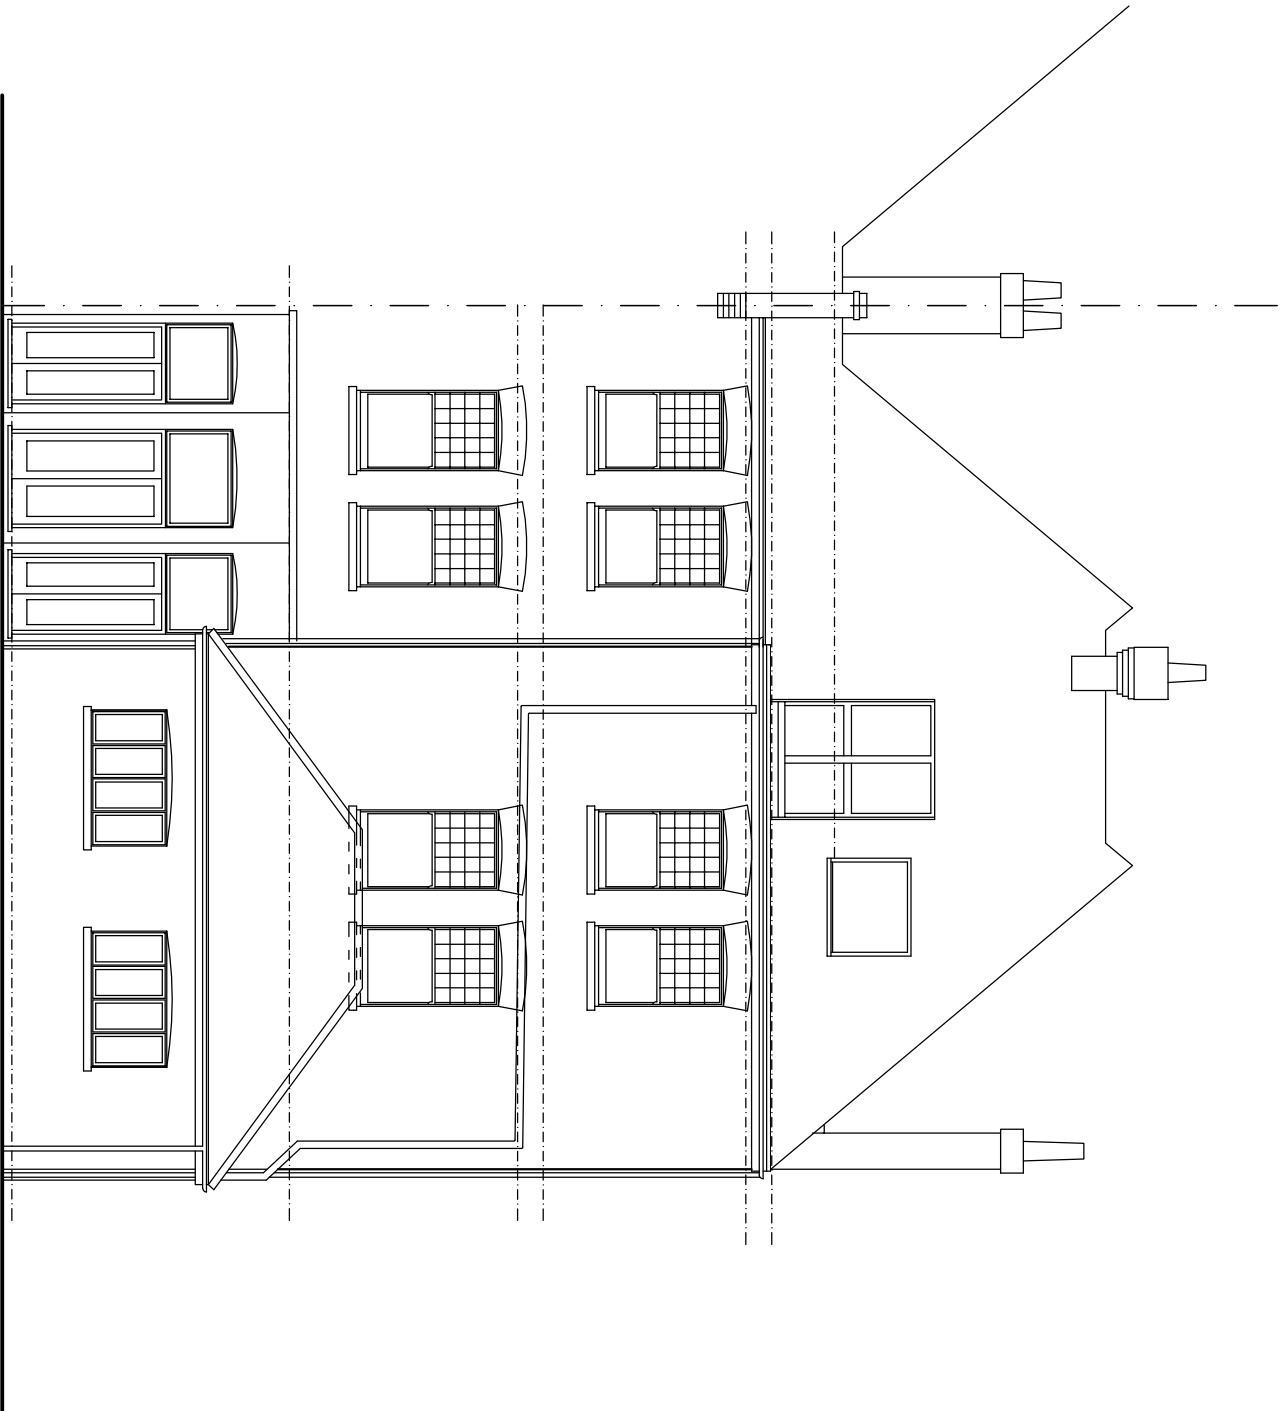

rear elevation

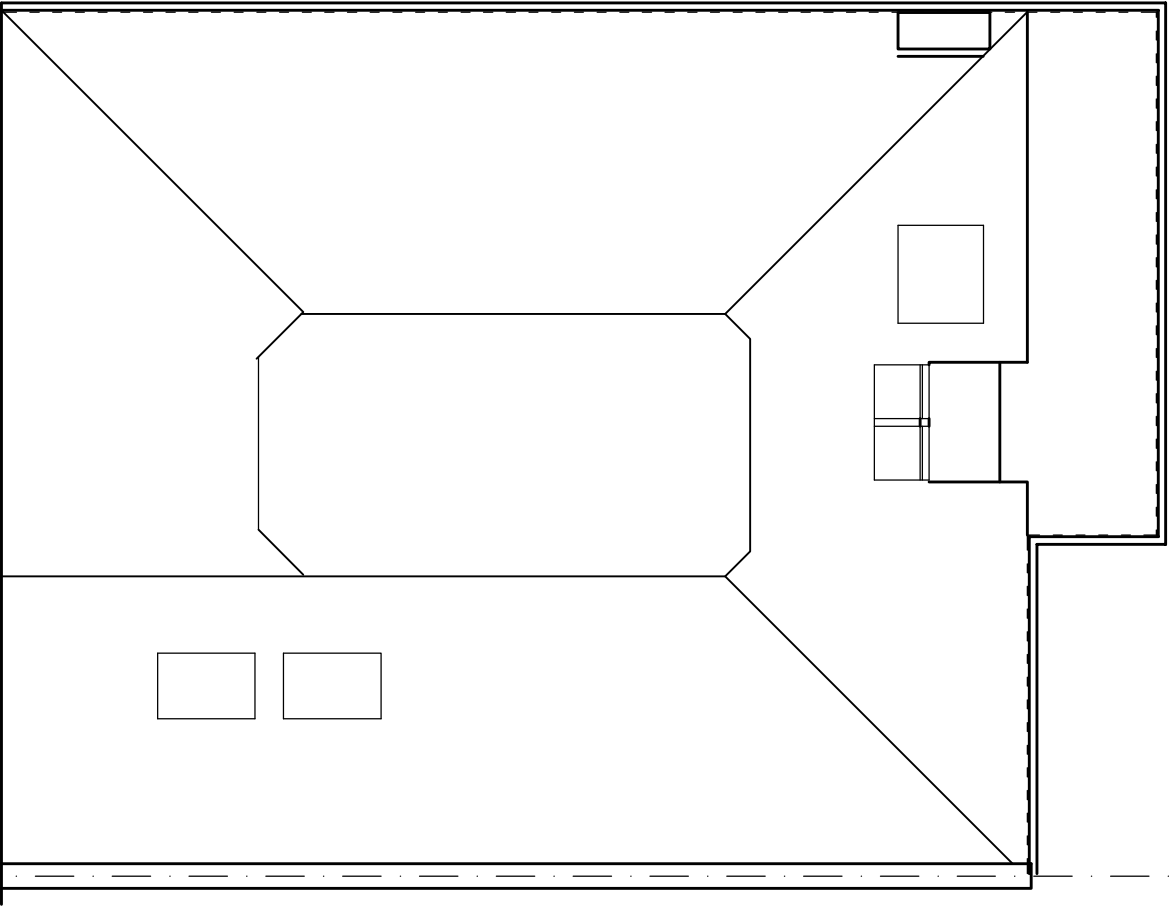

roof plan

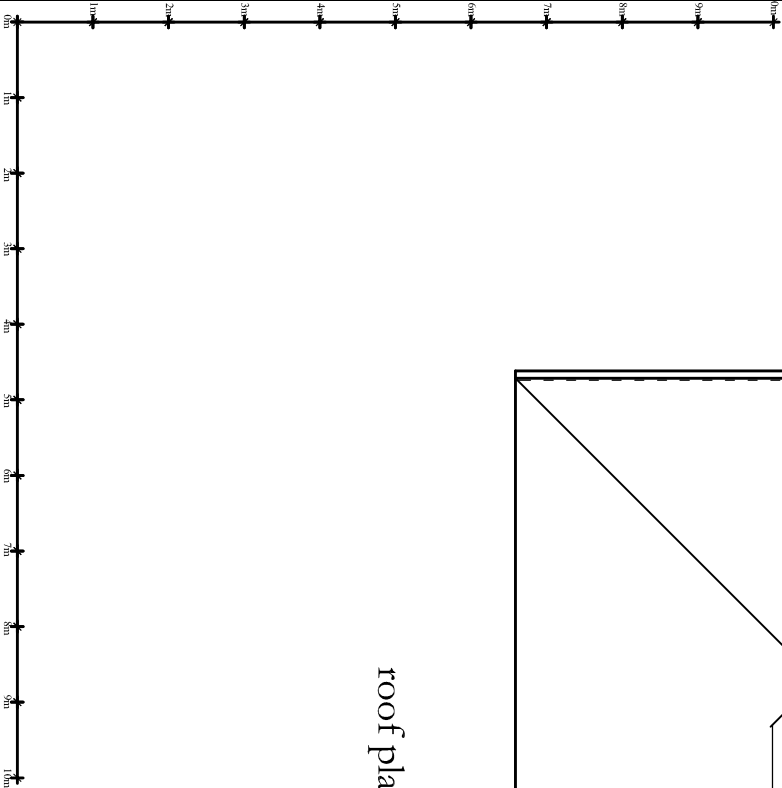

project	
Survey as existing	
site	
106 Wedderburn Road London NW3	
date	scale
September 2017	1:100 @ A3
JOHN PERKIN & SONS Ltd	
BUILDING SURVEYORS & DESIGNERS	
885 Great Lane, Widdoware Hill, London N21 7QS	
Tel: 0208 344 0334 Fax: 0208 292 0995	
© John Perkin & Sons Ltd 2017	
All dimensions are to be checked on site.	
drawing number	
2830/2	