



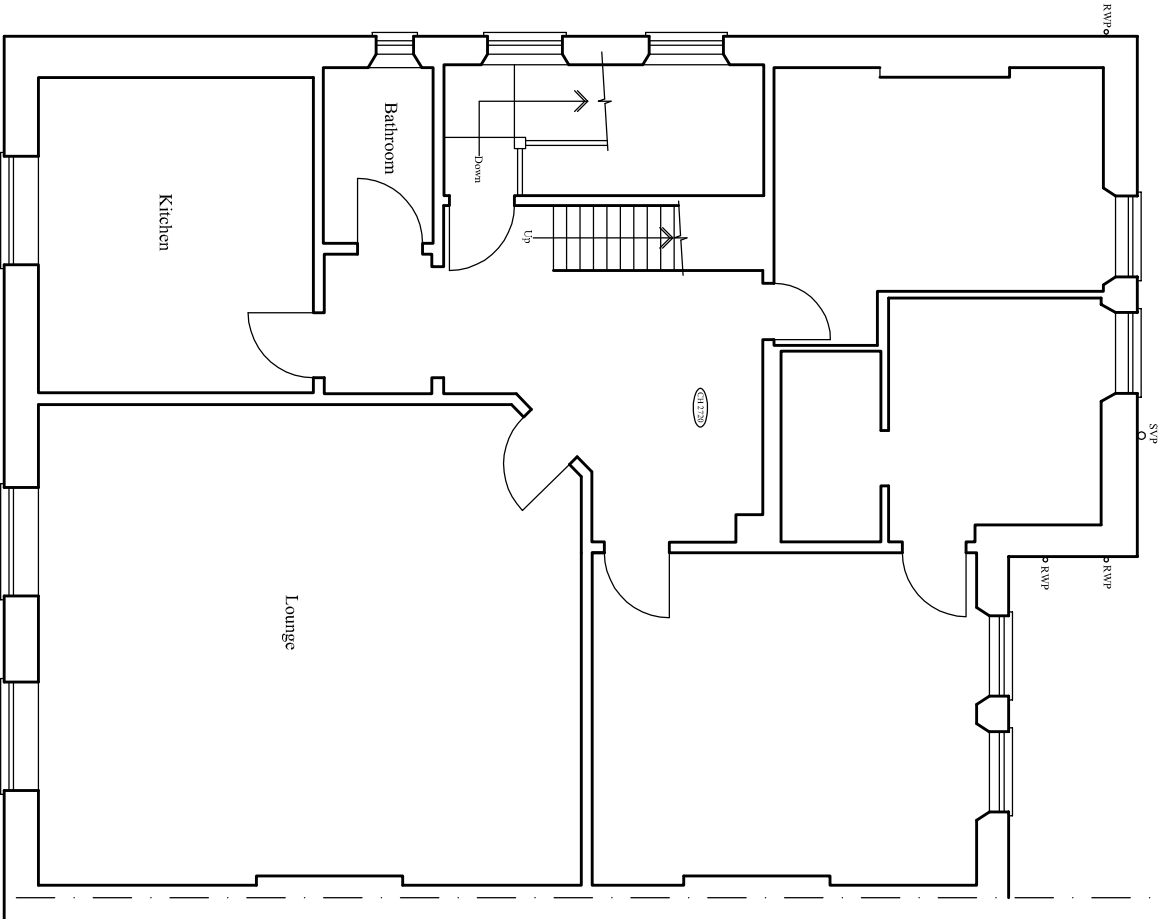

second floor plan

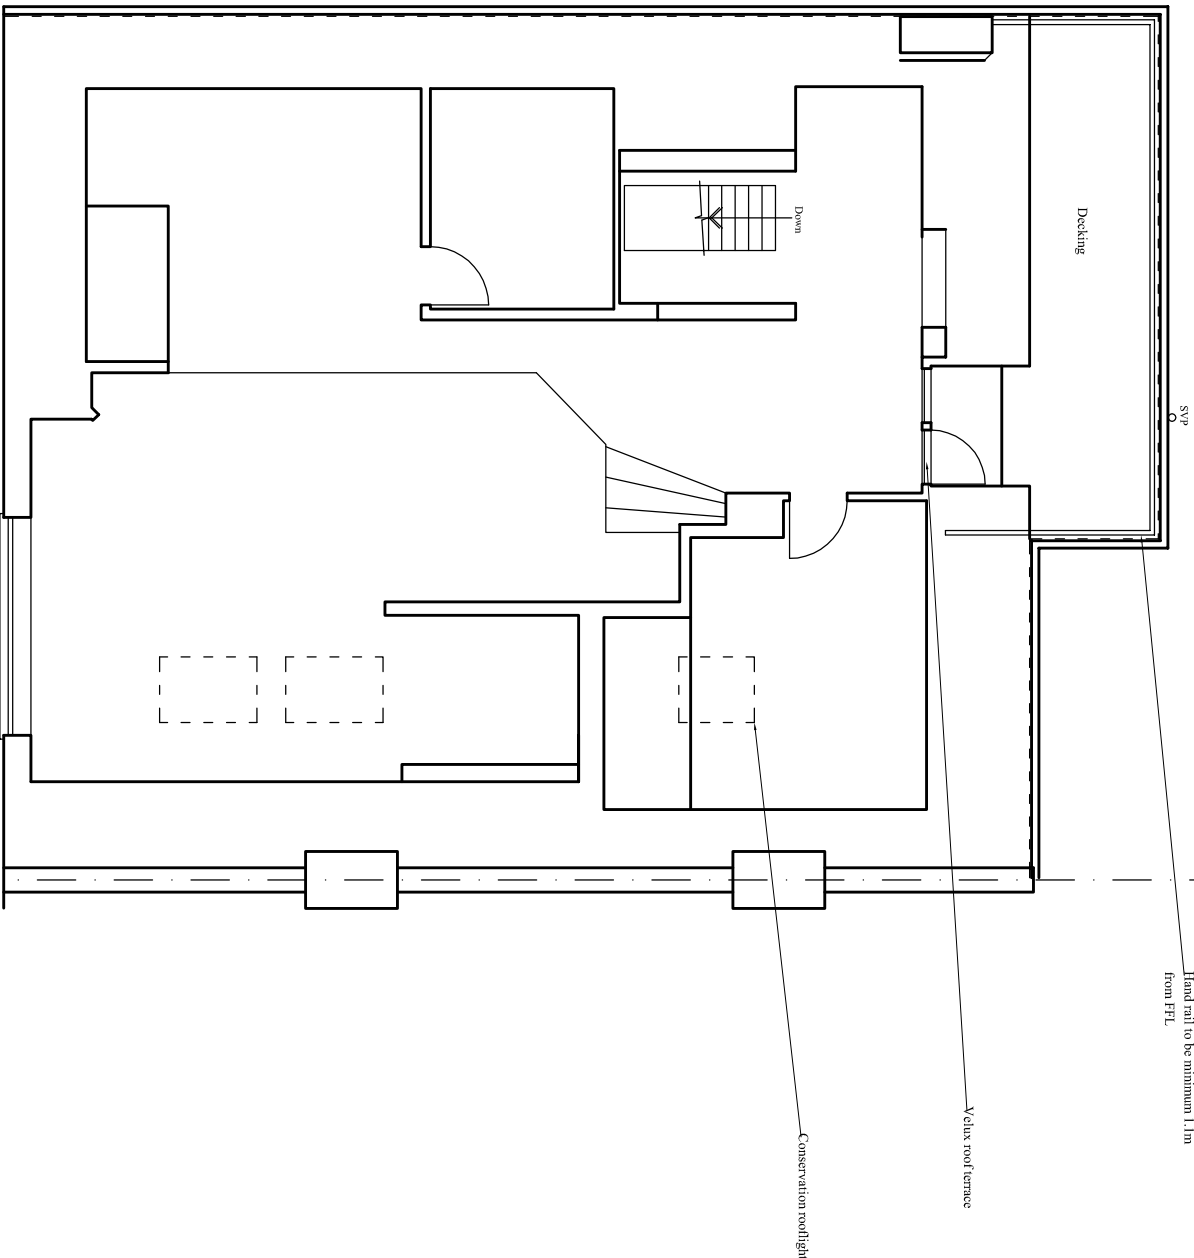

third floor plan

project		Proposed rear balcony, Velux roof terrace and conservation rooflight.
site	106 Wedderburn Road London NW3	
date	September 2017	scale 1:100 @ A3
JOHN PERLIN & SONS Ltd		
BUILDING SURVEYORS & DESIGNERS		
585 Great Lane, Widdoware Hill, London N21 7QS		
Tel: 0208 344 0334 Fax: 0208 392 0995		
© John Perlin & Sons Ltd 2017		
All dimensions are to be checked on site.		
drawing number		2830/4