




Existing Attic Floor plan

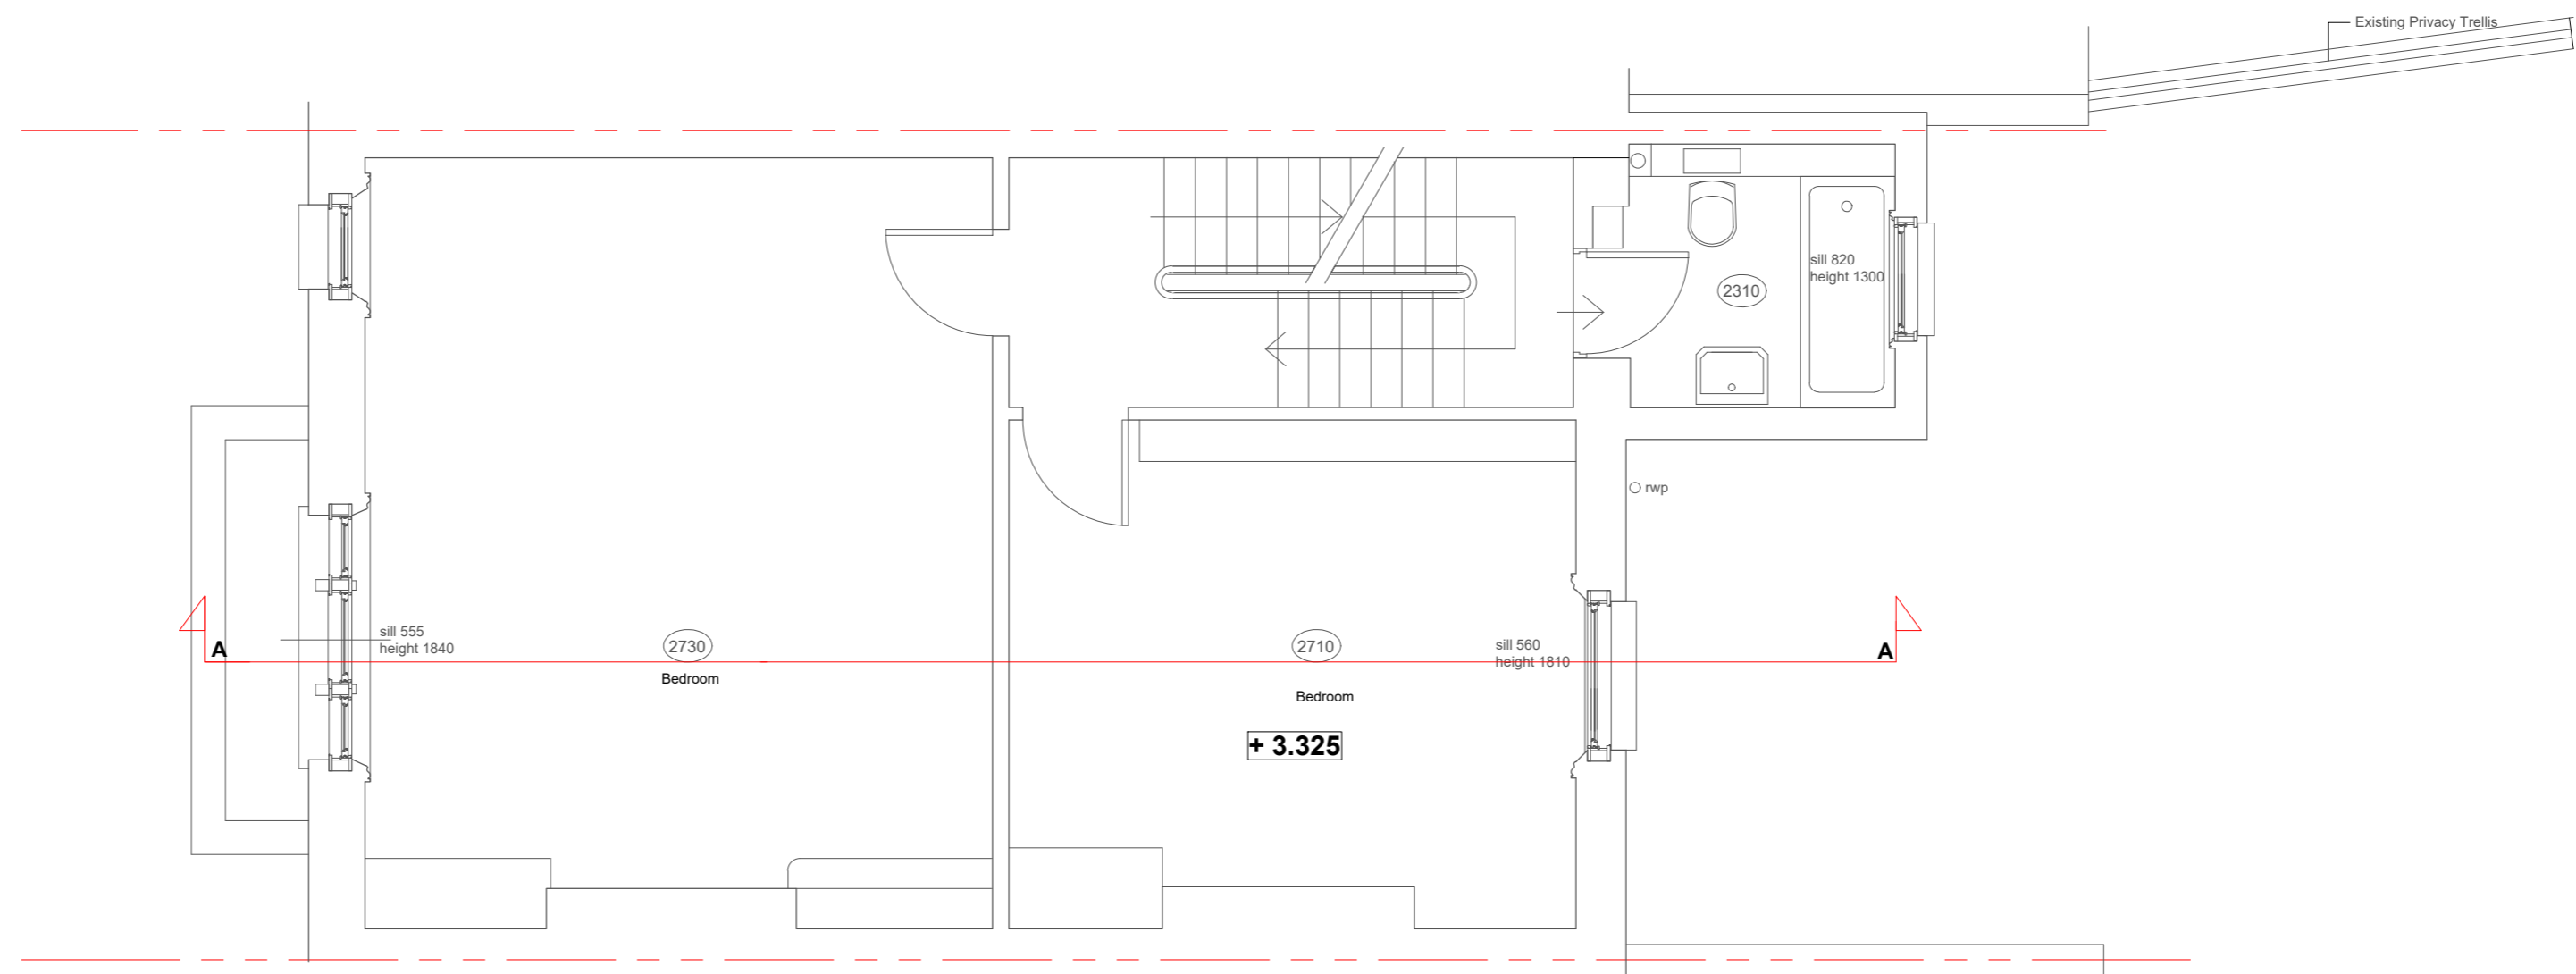

Existing First Floor plan

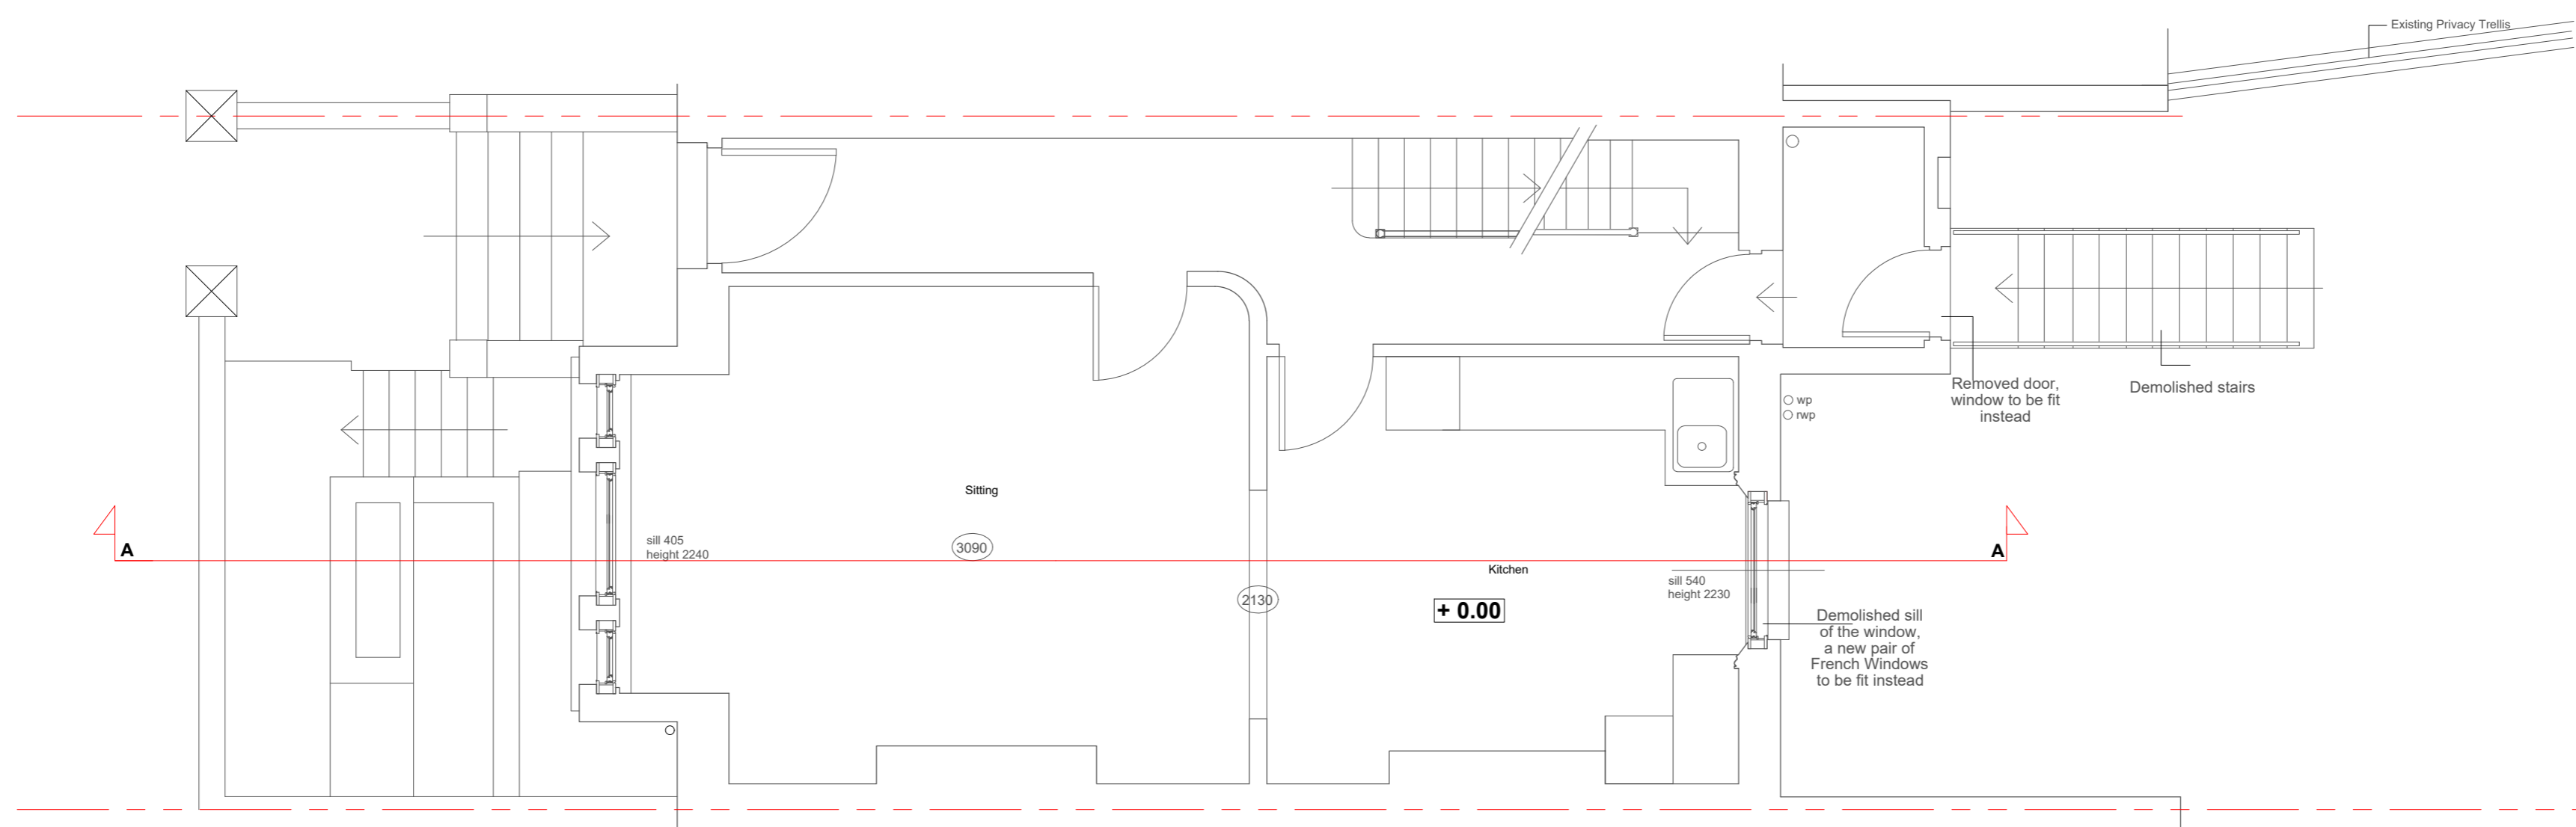

Existing Ground Floor plan

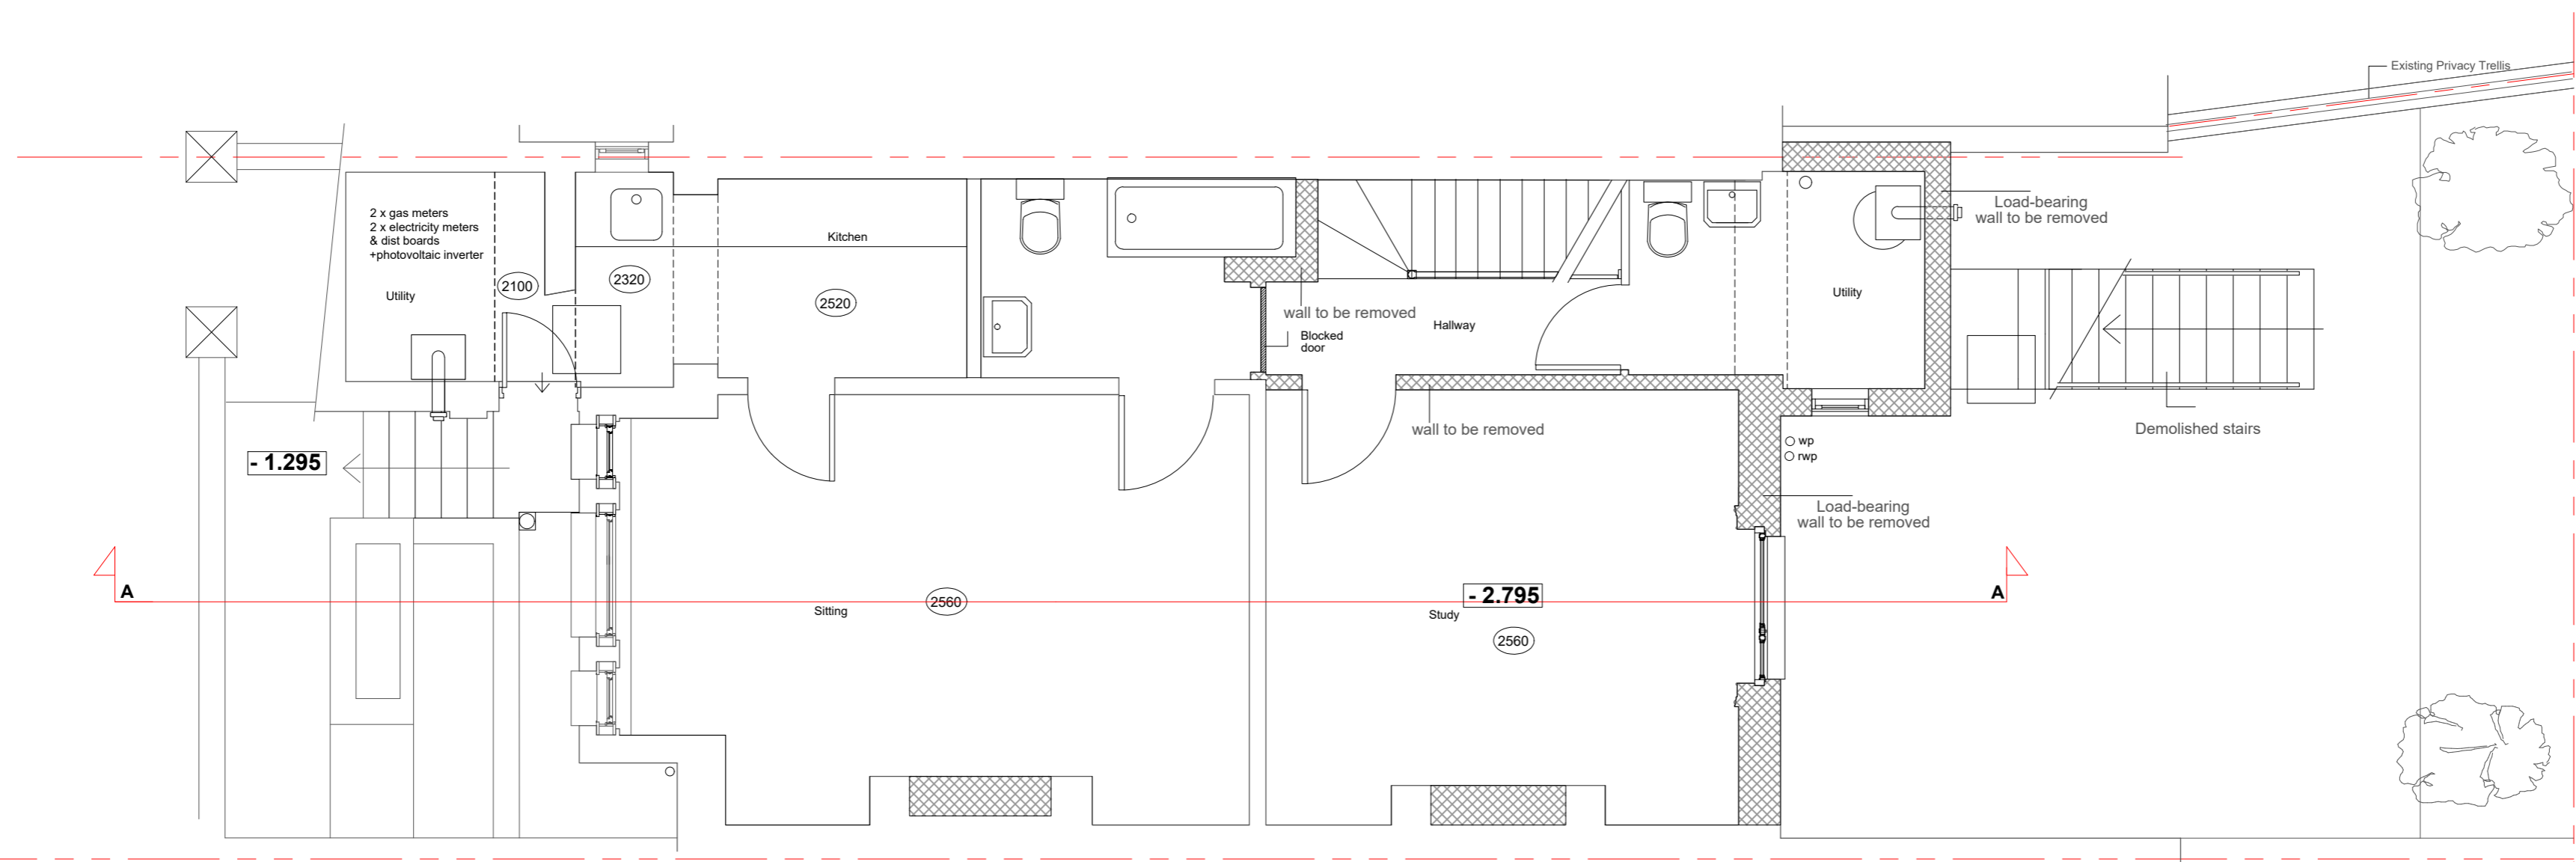

Existing Lower Ground Floor plan

Demolished areas



GEORGIA CRISTEA ARCHITECT 17 SPICKL ROAD, LONDON N17 6PS Tel: 0203 411 2736 georgia.cristea@gmail.com	scale: 1:50 @A1		PROJECT ADDRESS: 28 Burghley Road, London NWS 1UE	DWG NO: 010/03
	date: 20.06.17		DO NOT SCALE FROM THIS DRAWING ALL DIMENSIONS ON SITE TO WITH ARCHITECTS	EXISTING PLANS client: Merle and Gene Mahon Project No.: 010