





LOCATION PLAN
1 : 1250 @ A1

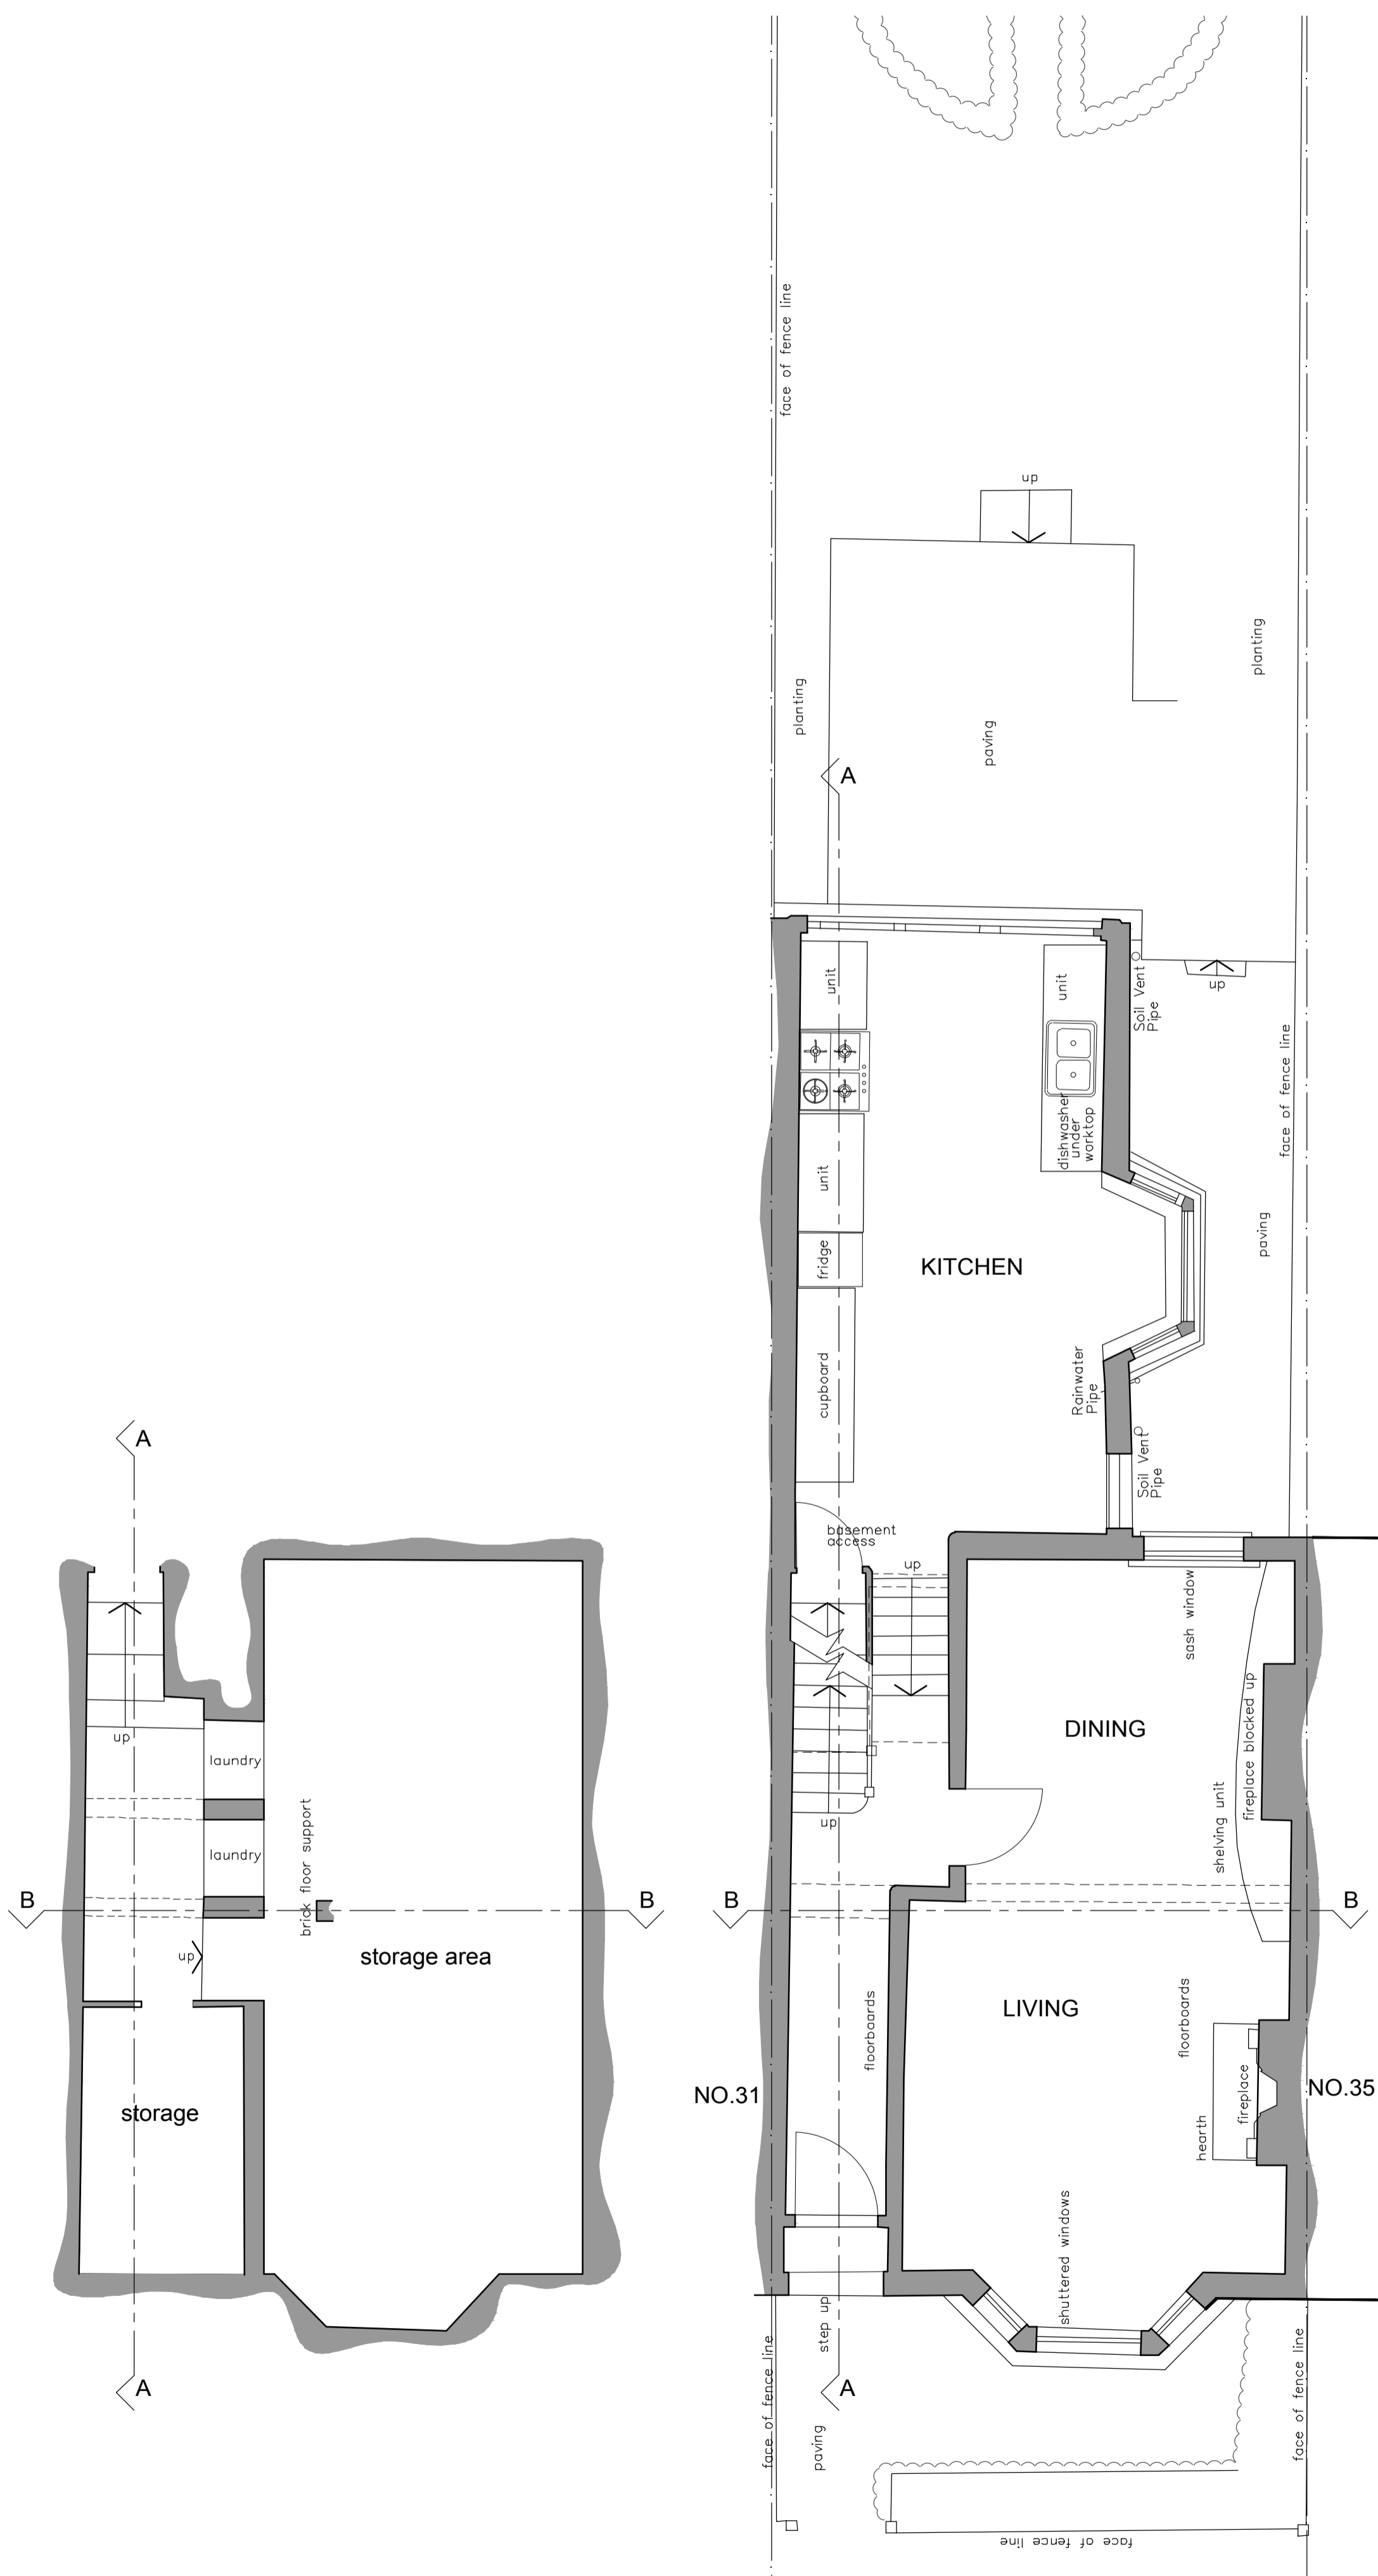


BASEMENT PLAN
1 : 50 @ A1

GROUND FLOOR PLAN

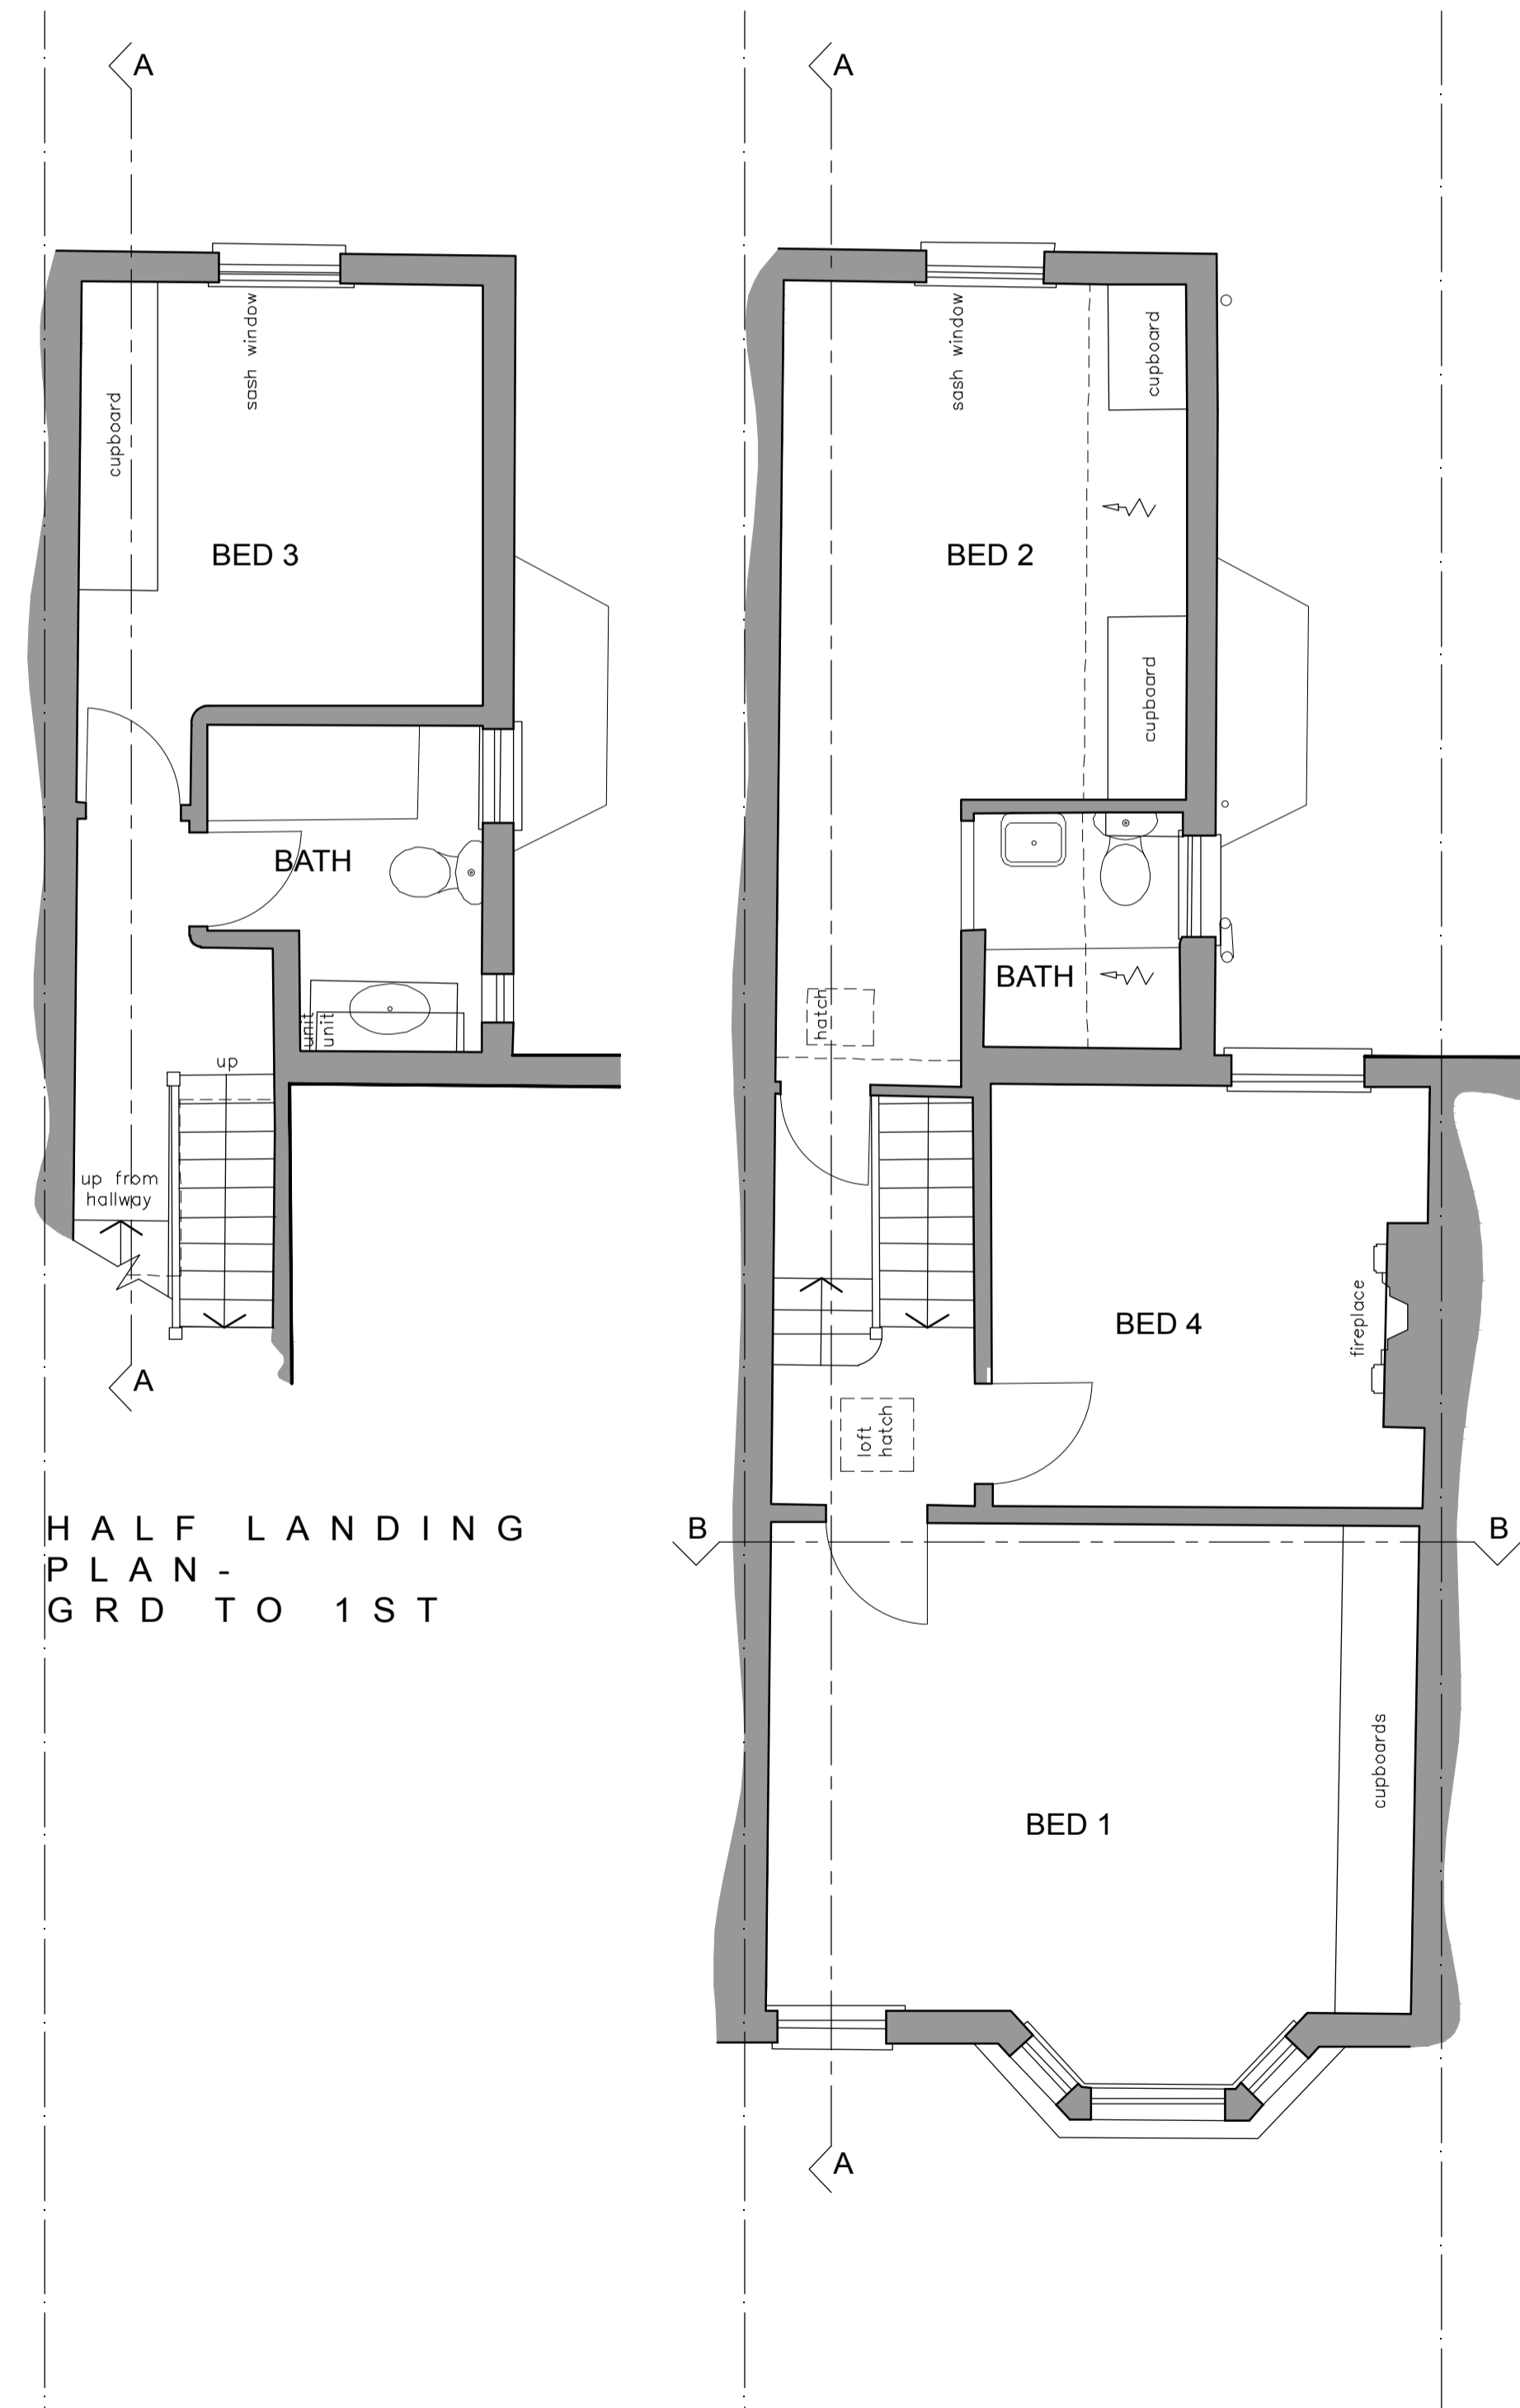


HALF LANDING PLAN -
GRD TO 1ST

FIRST FLOOR PLAN

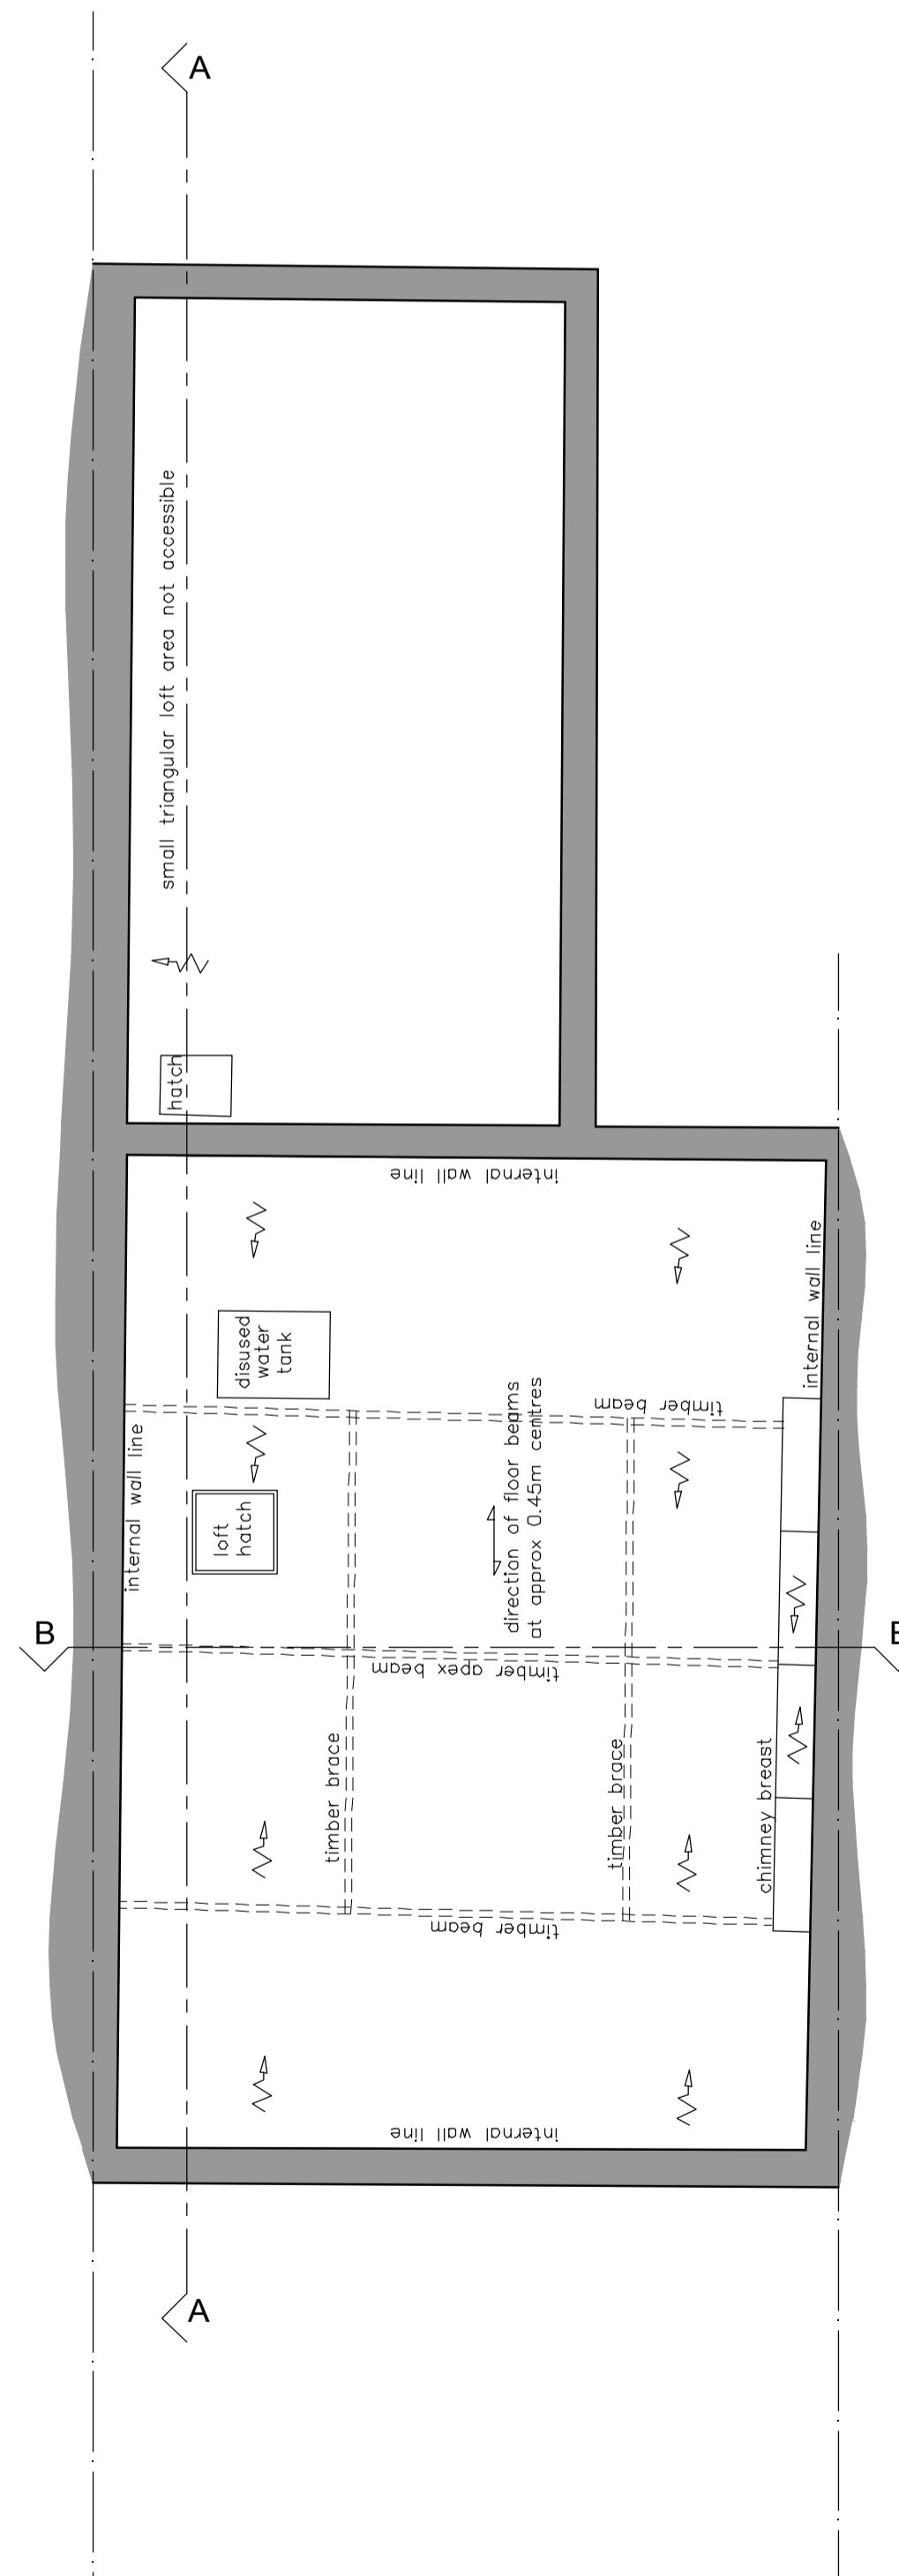

LOFT PLAN

rev	description	date	by
A	SITE PLAN REMOVED TO AN ADDITIONAL SHEET AT A LARGER SCALE.	22.08.17	SW
B	ELEVATIONS & SECTIONS MOVED TO AN ADDITIONAL SHEET.	19.09.17	SW

 

ellisdesigns

client
Mr & Mrs McMullen
project
**33 Ulysses Road
London, NW6 1ED**
drawing
**Existing Plans & Elevations
inc Location Plan**
scale
1:50 1:1250@A1
date
July 2017
drawing number
364_E01

drawn by
SW
revision
B