


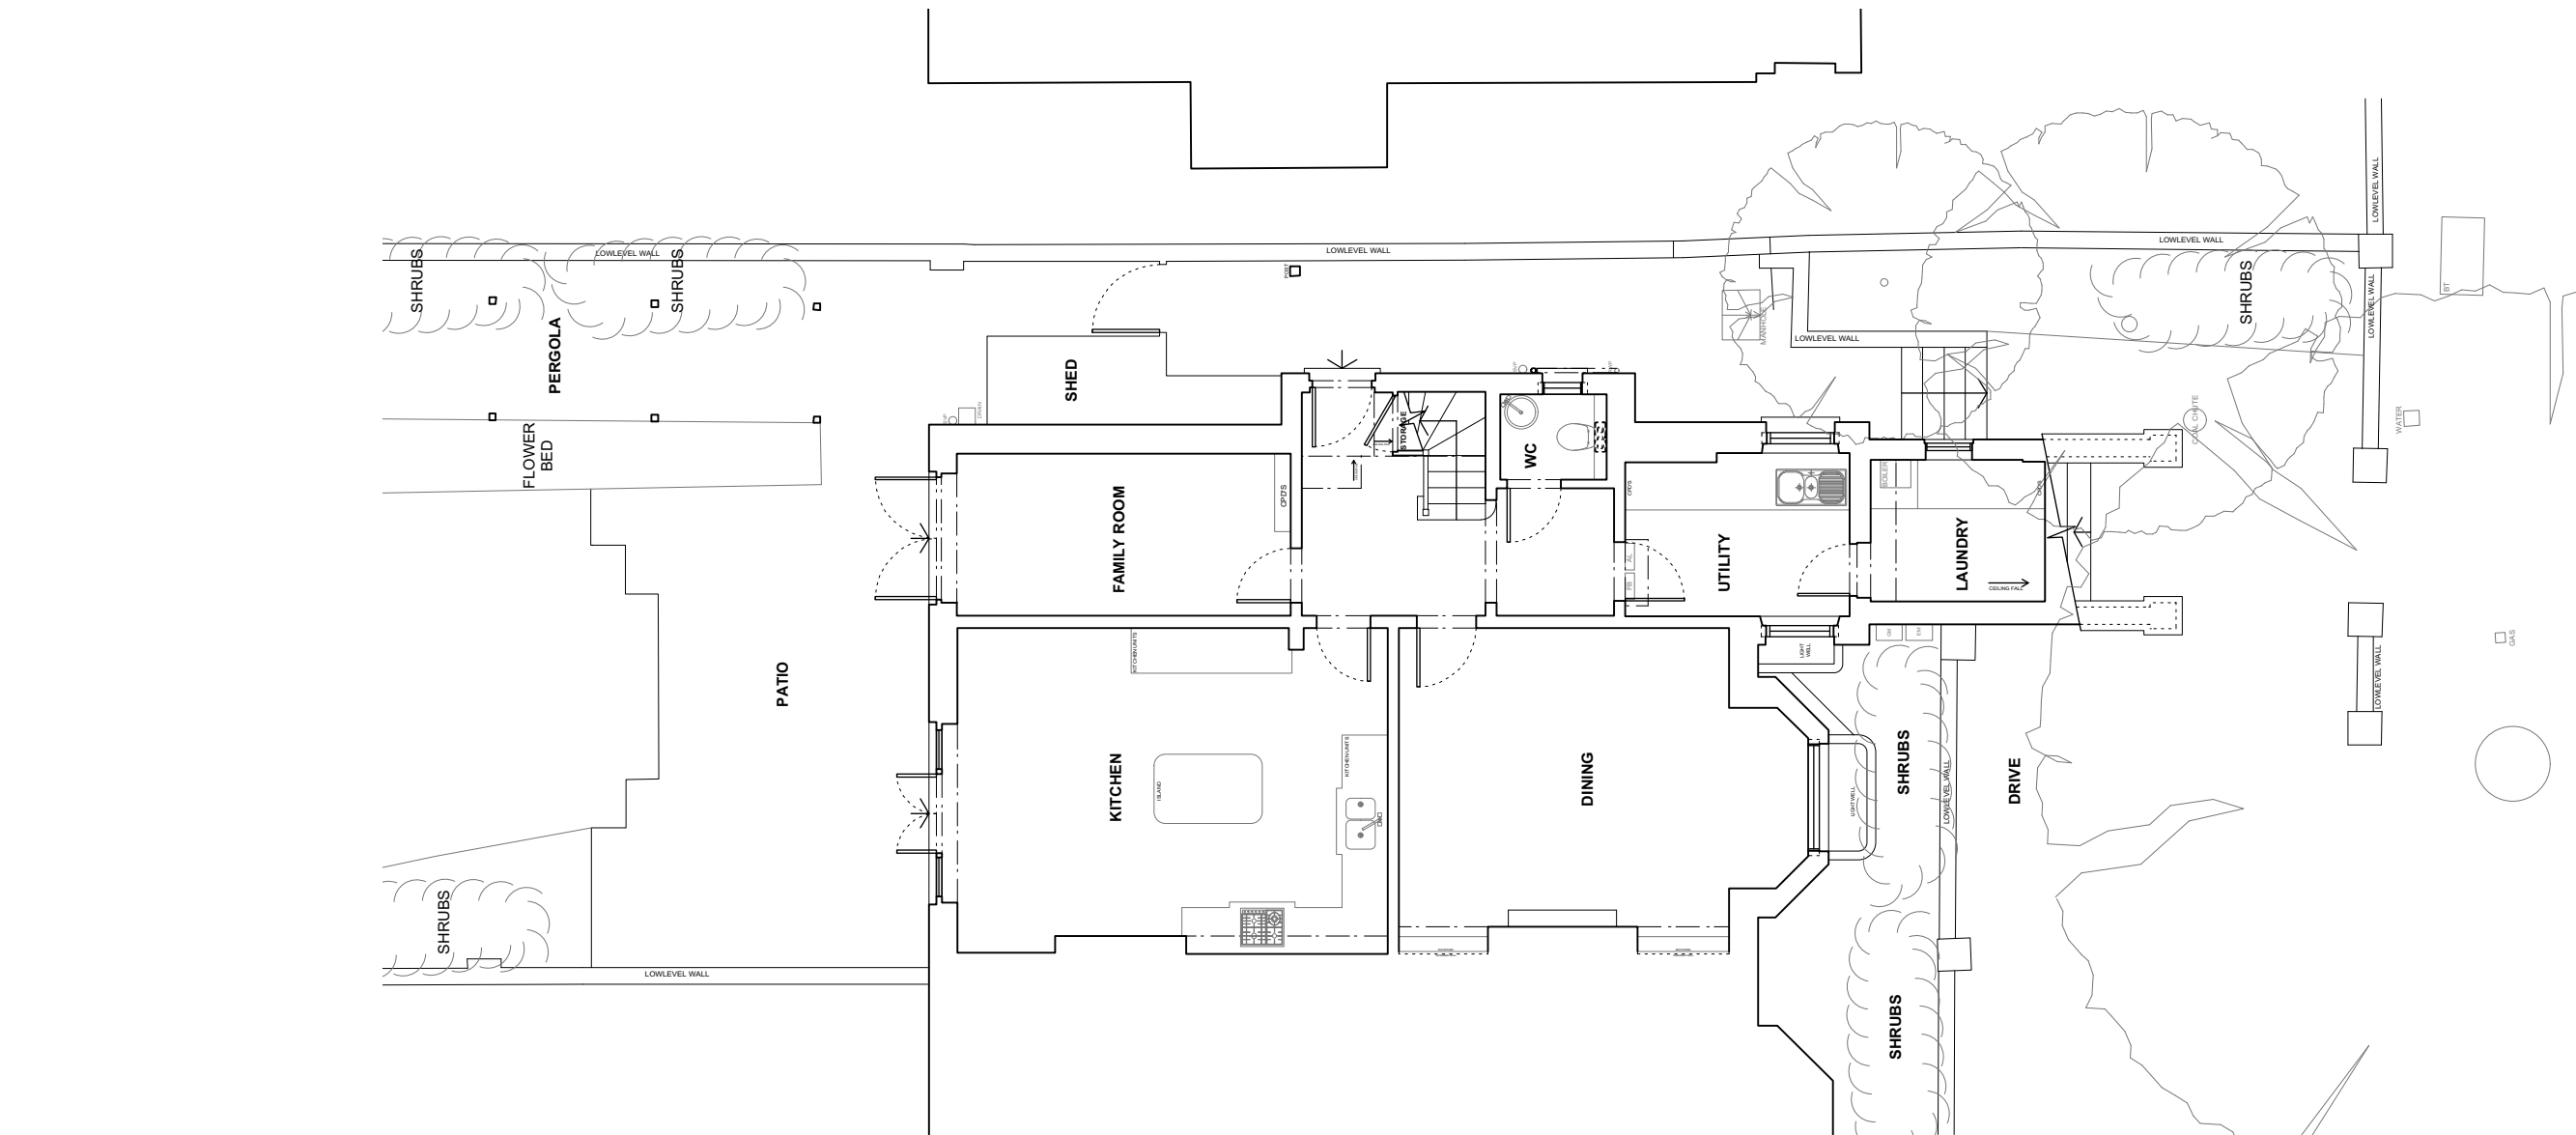


JOHANNA MOLINEUS ARCHITECTS

22 GREAT CHAPEL STREET
LONDON W1F 8FR
0207 734 8320
info@johannamolineus.com

© 2017 Johanna Molineus Architects Ltd

Do not scale dimensions from drawing.
Check all dimensions on site prior to commencement of work.
Do not copy or use this drawing without written consent.
Issue or publication does not convey or imply grant of licence.
If the drawing exceeds the quantities in any way the architects
are to be informed before work is commenced.
Drawing to be read in conjunction with structural engineer's
drawings and specification.

revisions
A_170718: planning issue
B_171005: planning issue

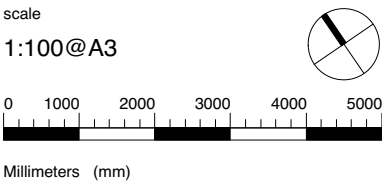

drawn / checked by
FG / JM
issue
Planning

date
June 17
revision
B

project
11 Steele's Road, Belsize Park
London NW3 4SE
client
Jonathan Kandel &
Miri Freud-Kandel

drawing title
Existing
Lower Ground Floor Plan
drawing no.
258.11
-110