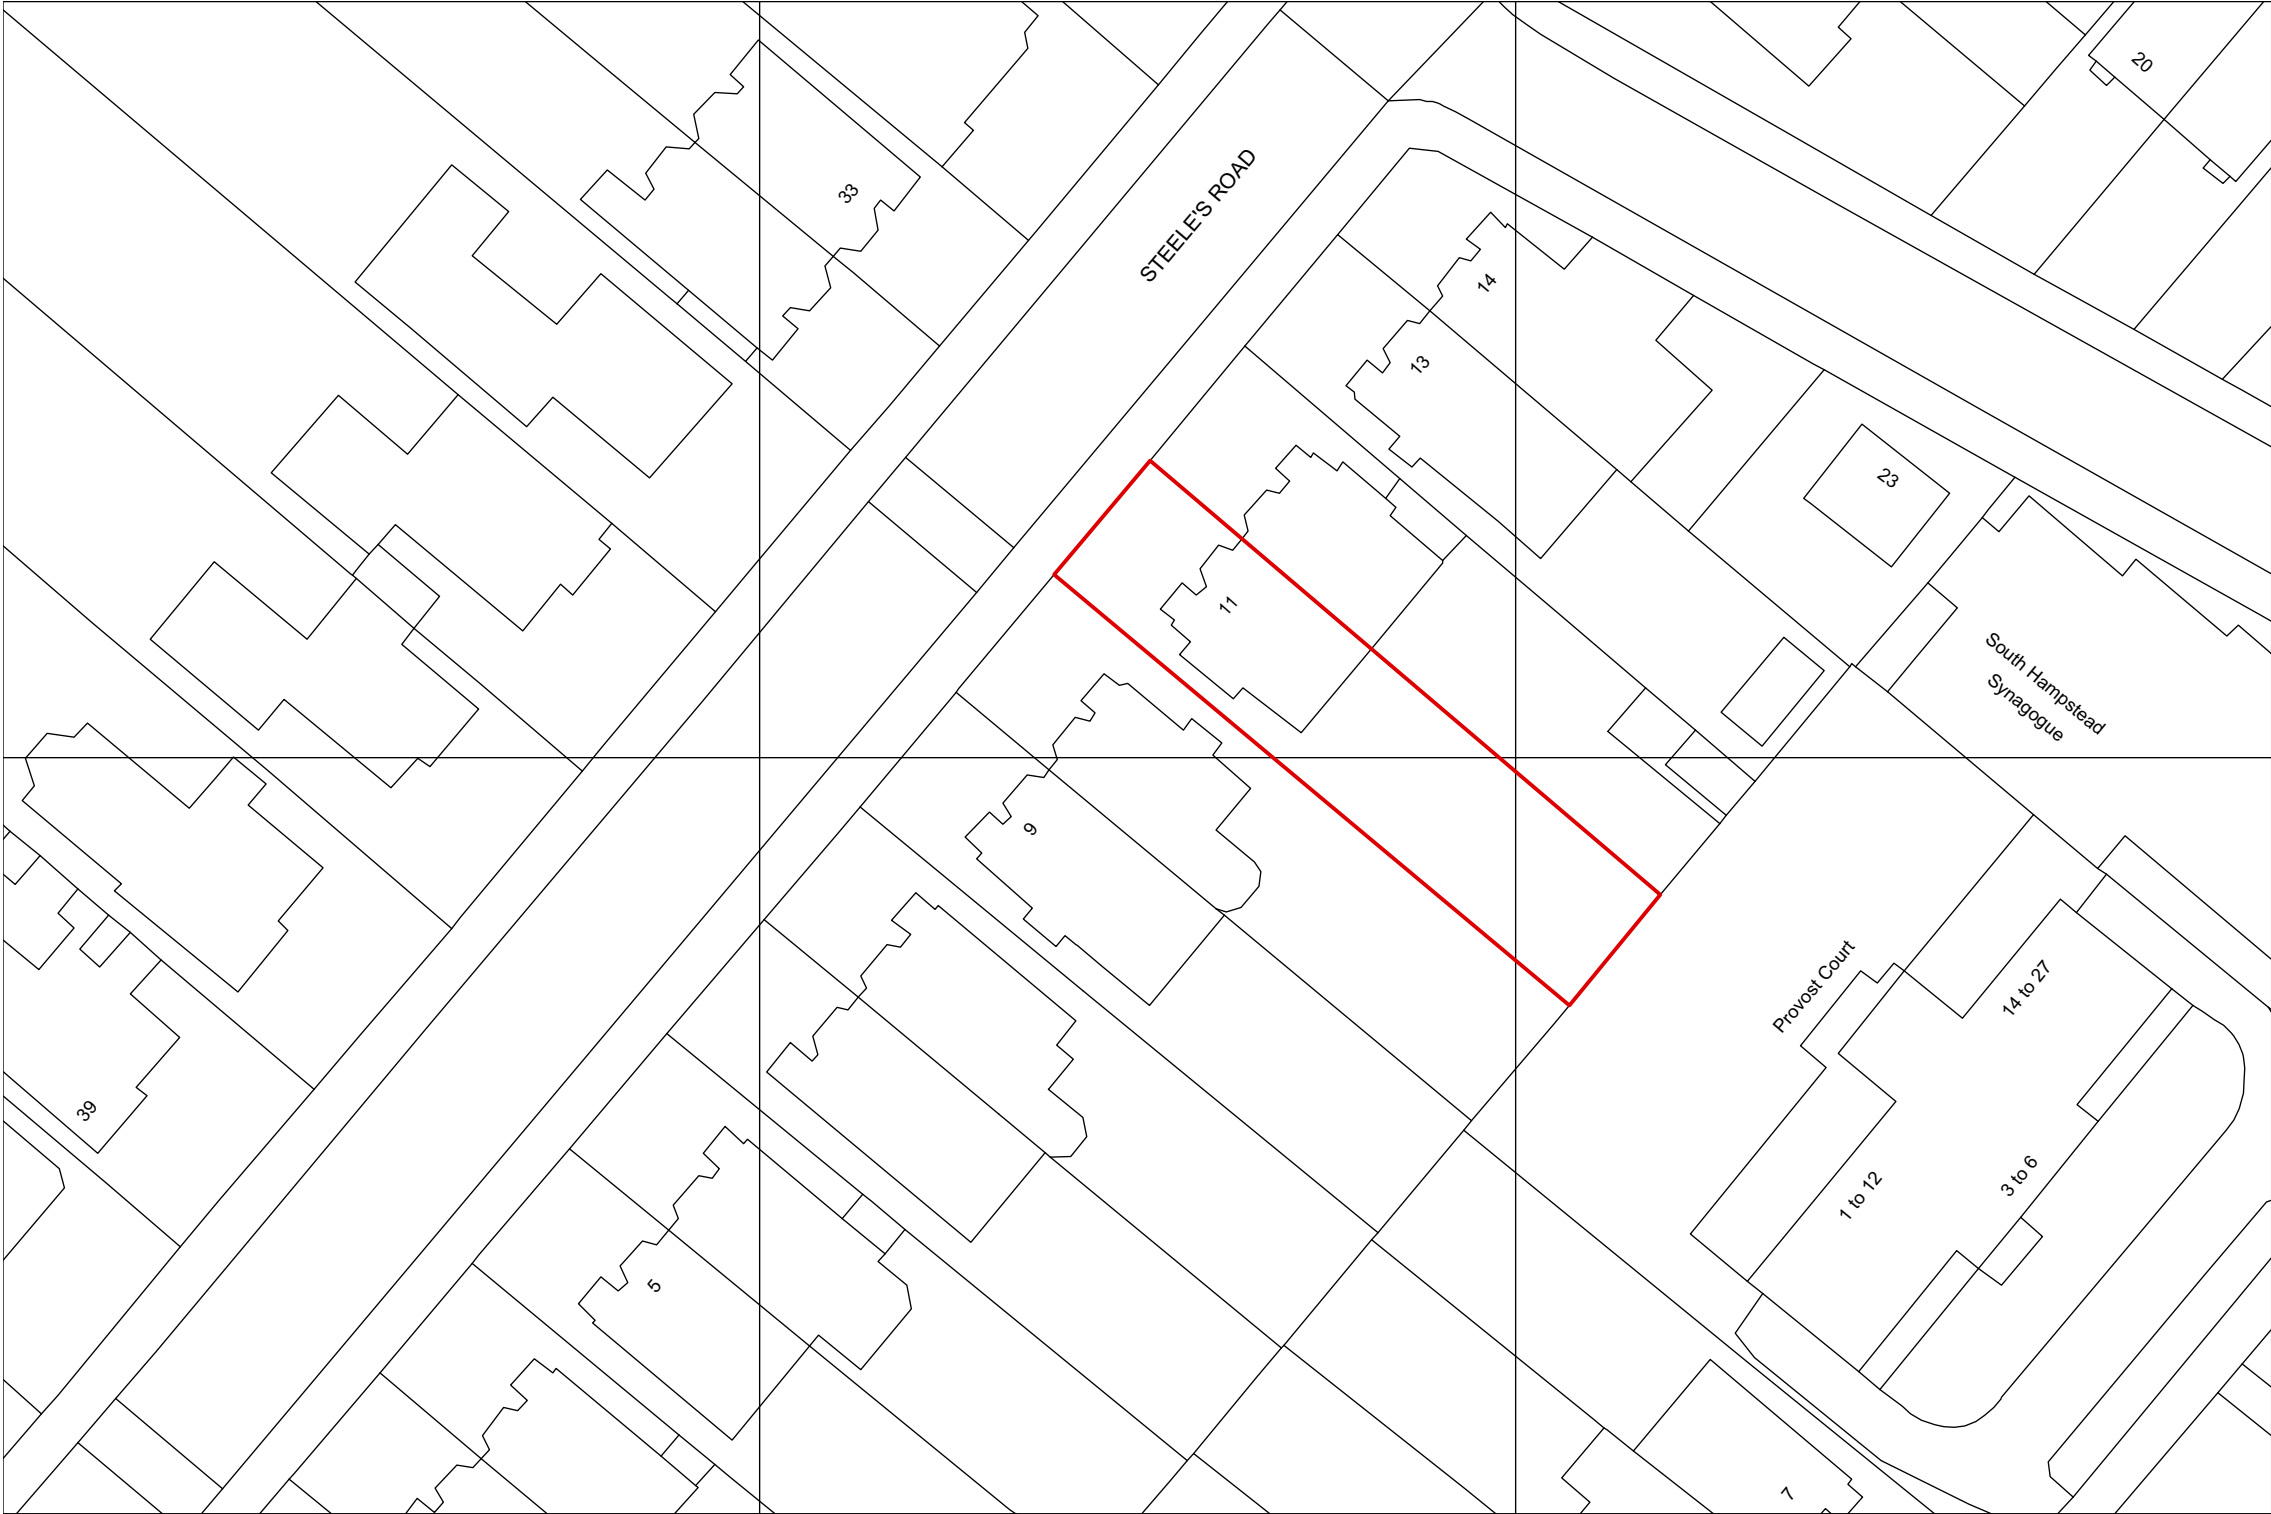


revisions:		
_170718: planning issue		
A_171005: planning issue		
© 2017 johanna molineus architects ltd		
check all dimensions on site prior to commencement of the work		
if the drawing exceeds the quantities in any way the architects are to be informed before work is commenced		
do not scale dimensions from drawing		
drawing to be read in conjunction with structural engineer's drawings and specification		
client		
Jonathan Kandel & Miri Freud-Kandel		
project		
11 Steele's Road Belsize Park London NW3 4SE		
issue		
Planning		
drawing title		
Existing Site Plan		
date	drawn by	revision
May 17	FG	A
scale	checked by	drawing
1:500 @ A3	JM	258.11 -101