


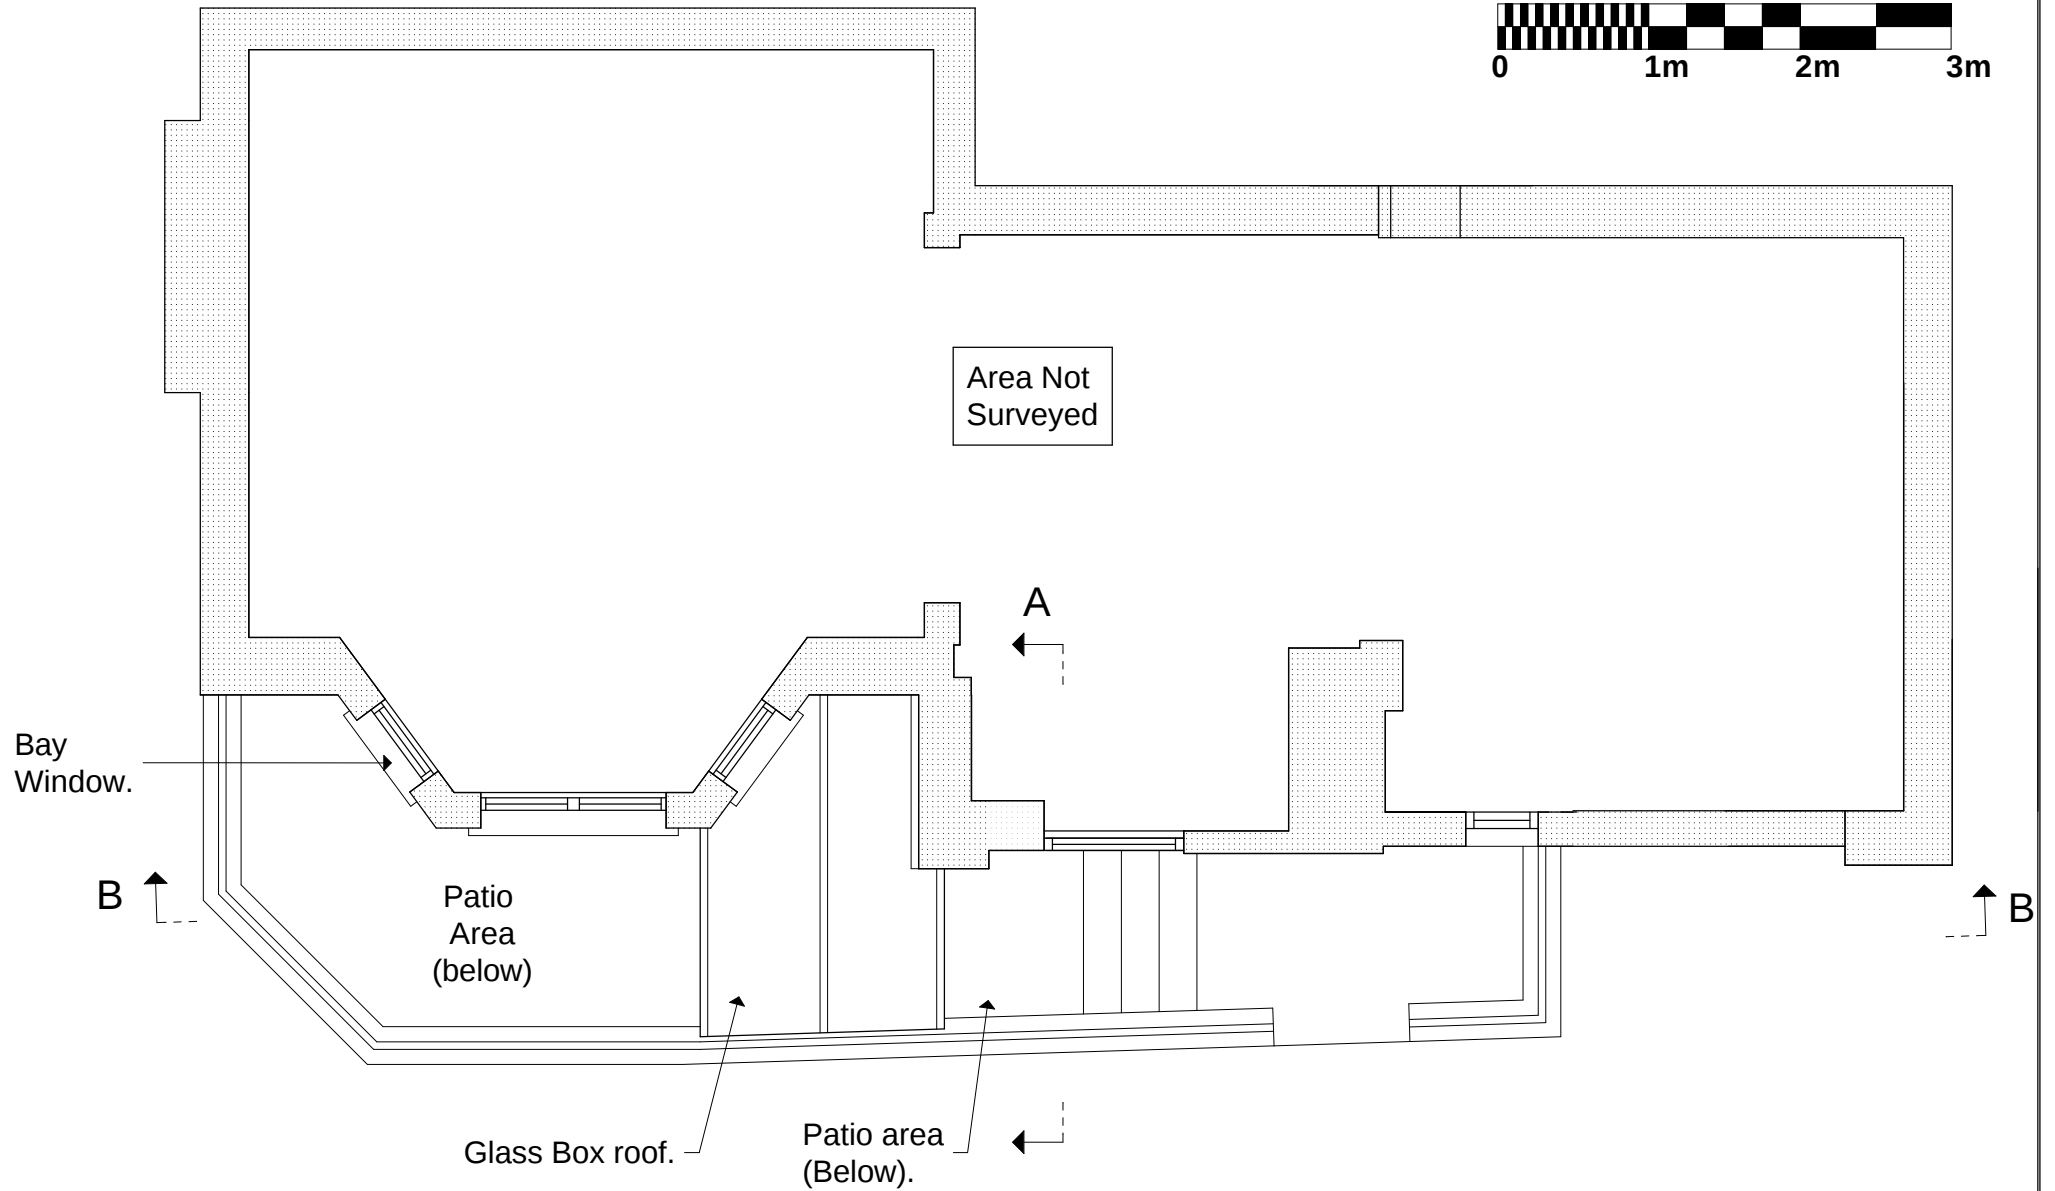

Preliminary		Project 19E East Heath Road			File Ref: 1382 - BA - Plans 1.pln		© Copyright
Planning		Drawing Size. A4			Rev	Date	
Building Regs.		Client Mr John MacCarthy					 DONALD SHEARER CHARTERED ARCHITECTS Scholar's House, Shottery Brook Office Park, Timothy's Bridge Road, Stratford-upon-Avon, Warwickshire, CV37 9NR
Tender		Date Oct 17					
Construction		Scale 1:50					
As-built		Drawing Existing Glass Roof Plan					
		Reference Number 1382-BA-103					
							Tel: 01789 294 560 ds-architects@hotmail.co.uk