



NO. 330, 332

328 e-h KILBURN HIGH ROAD

TRAIN TRACK

NO. 328a, 328, 326, 324

1 FRONT ELEVATION
SCALE 1:100




NO. 328a, 328, 326, 324

TRAIN TRACK

328e-h KILBURN HIGH ROAD

NO. 330, 332

3 REAR ELEVATION
1:100

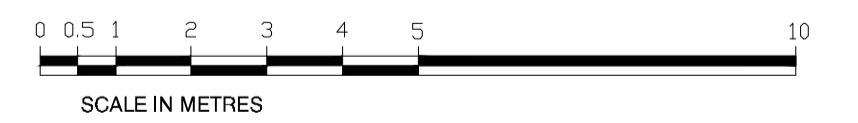

KEYPLAN

NOTES

REVISION

PROJECT
328e-h KILBURN HIGH ROAD

TITLE
EXISTING ELEVATIONS

DRAWING NO.
16-018-YE(P)-001

SCALE @ A1
1:100

BY:
CP

CHK:
MM

DATE:
21.04.16

REV:
-

B+R ARCHITECTS

20 Shepherdess Walk,
London N1 7LB
T 020 3227 0800 E design@bandr-arch.com
www.bandr-arch.com

INFORMATION