


Occupancy Legend

- (A1-A4)
- COMMUNAL

330 KILBURN HIGH ROAD

KILBURN HIGH ROAD

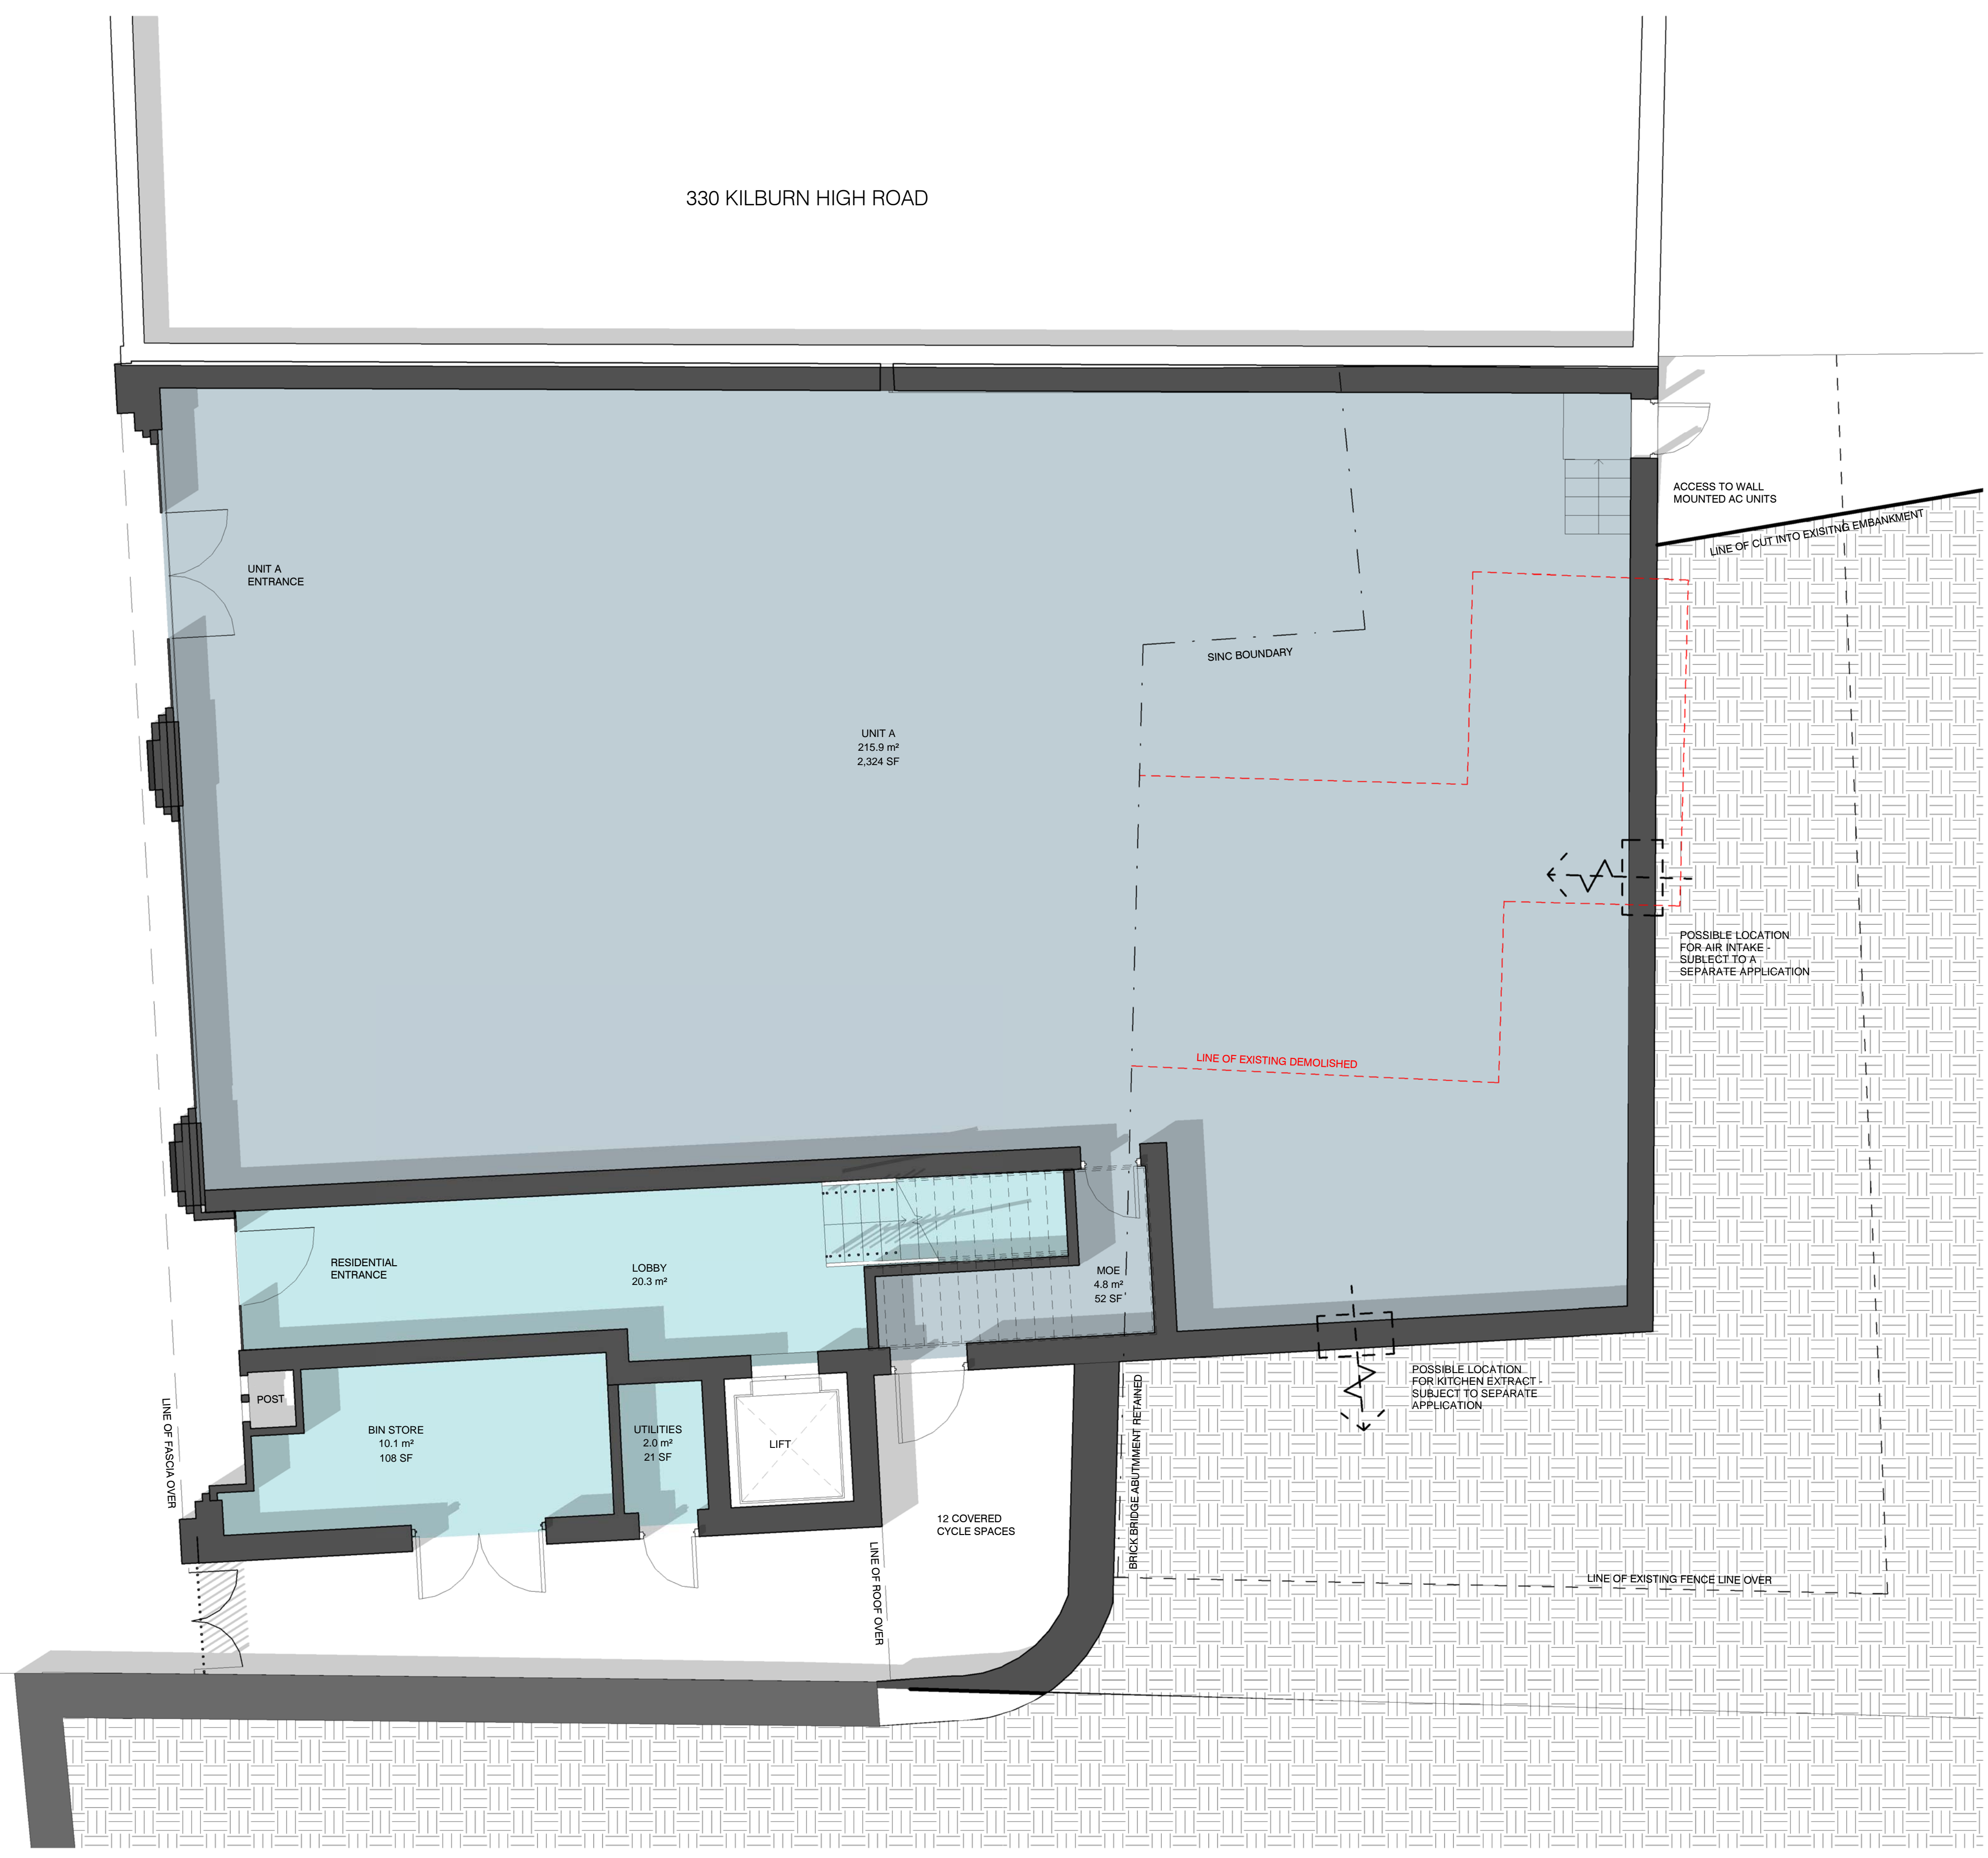

1 GROUND FLOOR PLAN
1 : 50

PROJECT
328e-h KILBURN HIGH ROAD

TITLE:
GROUND FLOOR PLAN
GENERAL ARRANGEMENT

DRAWING NO: 16-018 AG(P)-G01 **REV:** B **SCALE @ A1:** 1 : 50

BY: HG **CHK:** CL **DATE:** 05.07.17

INFORMATION
B+R ARCHITECTS
20 Shepherdess Walk,
London N1 7LB
T 020 3227 0800 E design@bandr-arch.com
www.bandr-arch.com

