





Rear Elevation
1/100

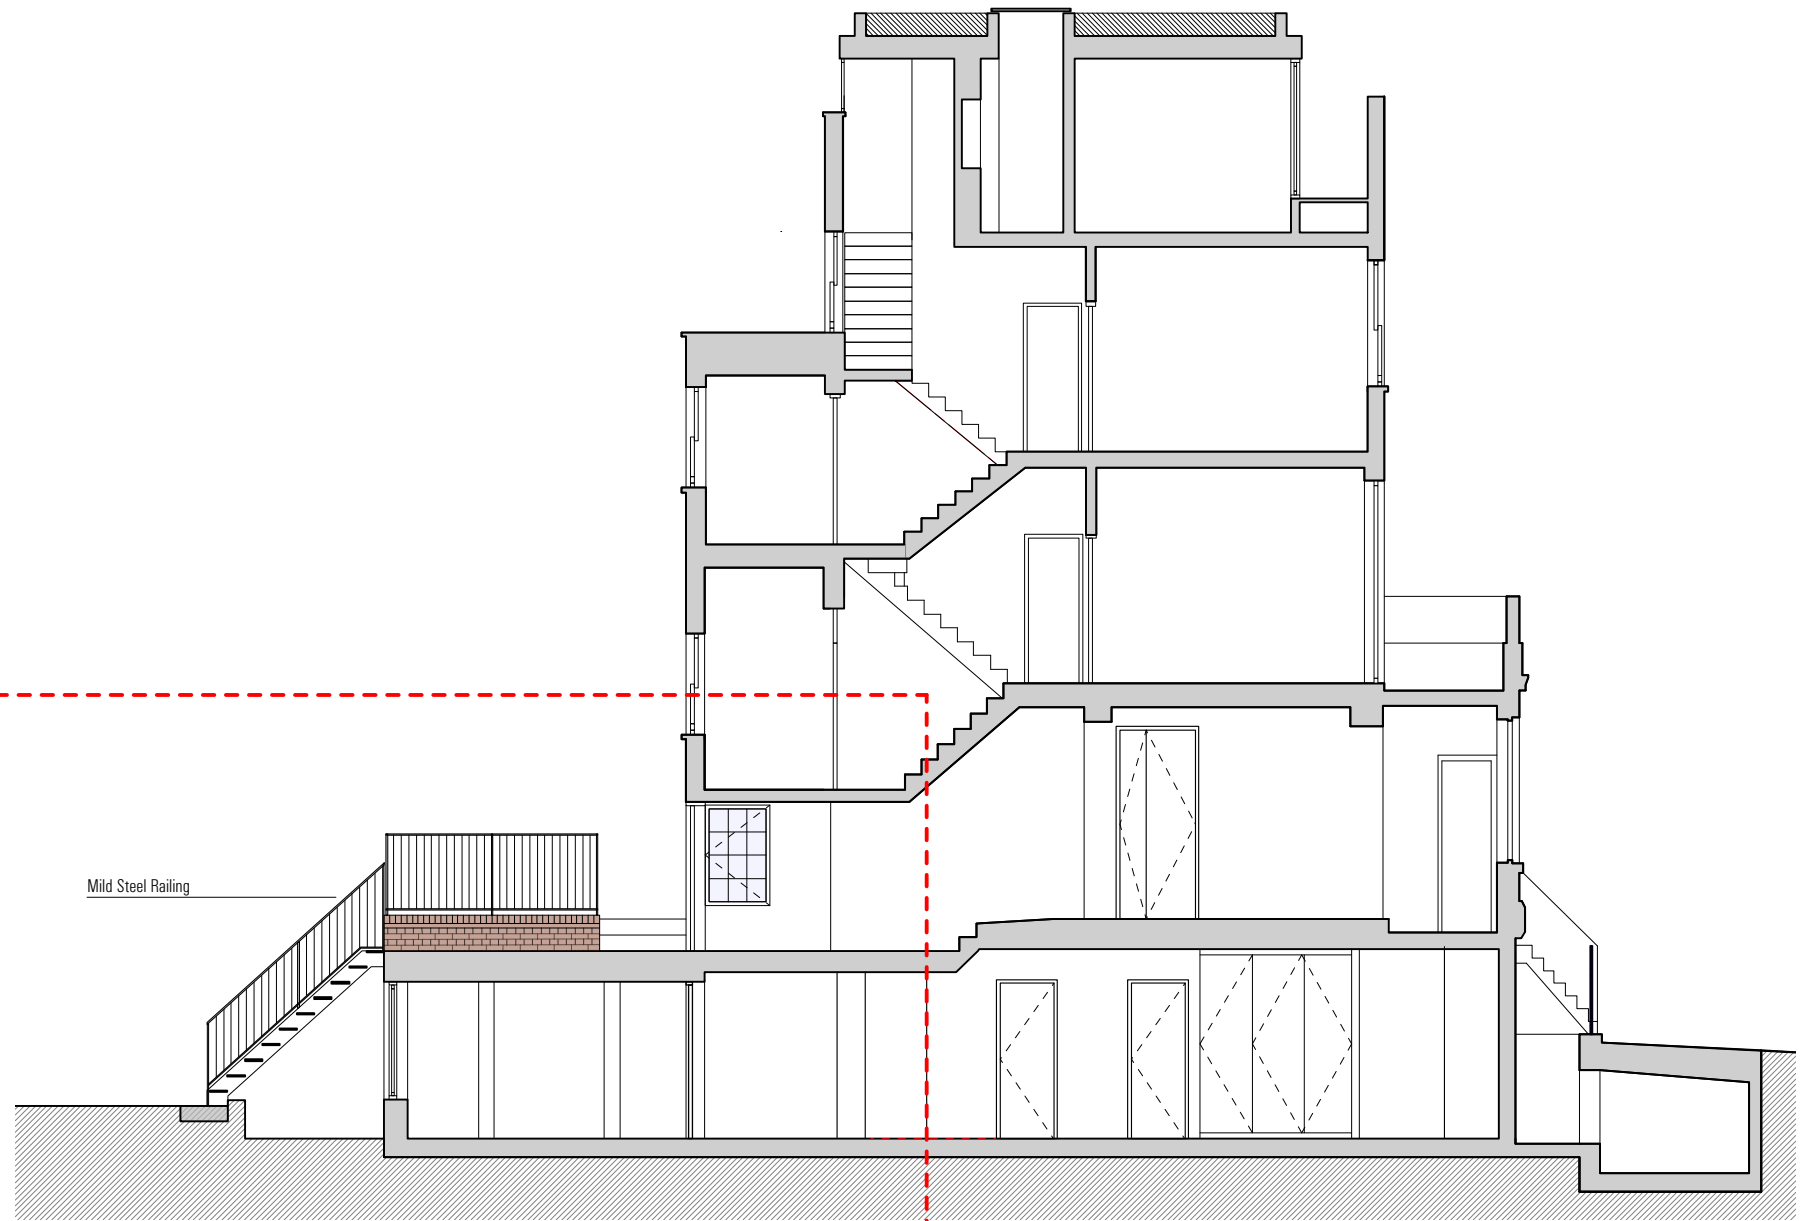

Long Section
1/100

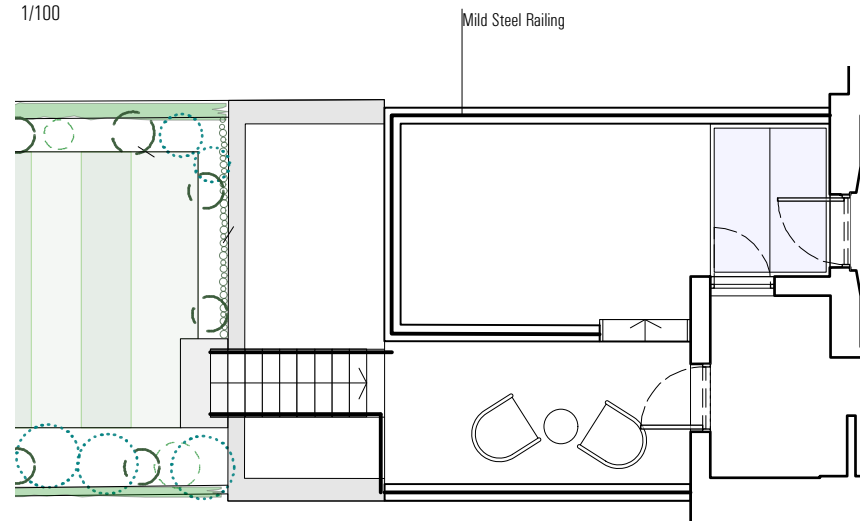

Garden Plan
1/100



Information contained within this drawing is the sole copyright of TA Ltd and is not to be reproduced without express permission. No implied licence exists. This drawing not to be used for land transfer or valuation purposes. Do not scale from this drawing. All dimensions & levels are to be checked on site by the contractor. Issued for purposes indicated only. Drawing errors and omissions to be reported to the architect.

Client
Alex Dawe
Project
50 Grafton Terrace
NW5 4HY

Drawing Title
General Elevations
Proposed Rear Elevation

Status	Information	Drawn	Checked
		EN	ET
Scale	1:100 @ A3	Date	September 17
Drwg. No. & Revision	015-DE701		

TA