


Tree  
proposed  
for removal

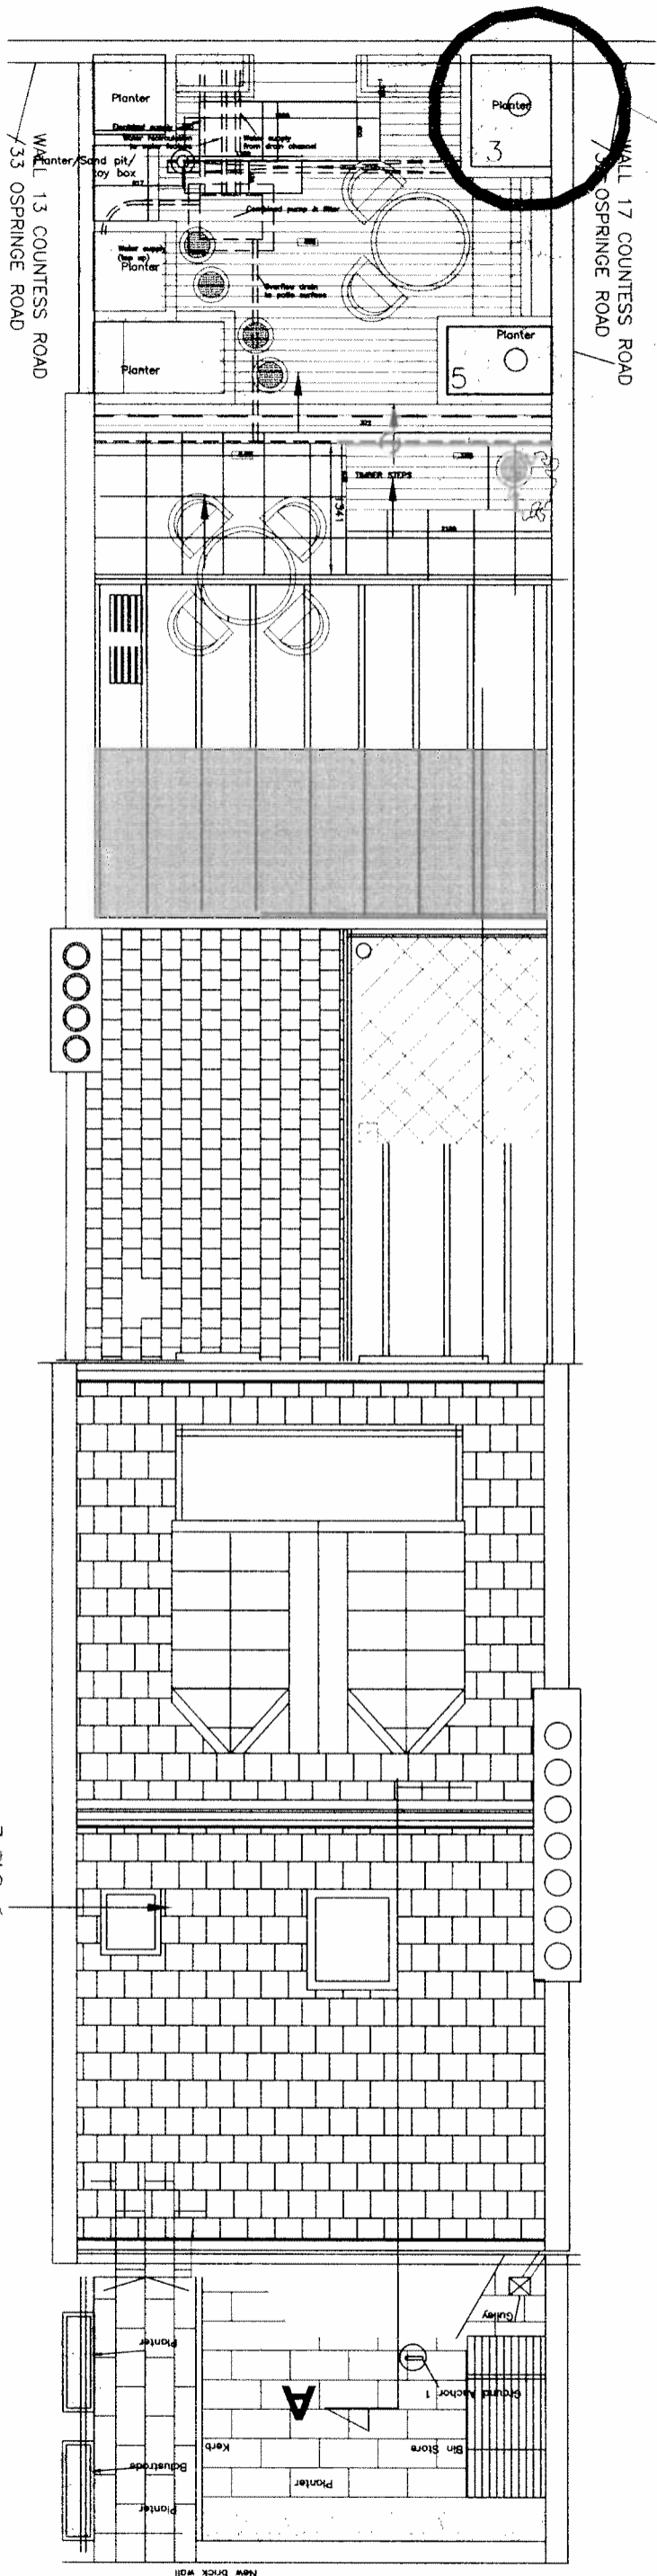

Velux windows with  
double glazed units  
in line with existing  
roof




Project 15 Countess Road London NW5 2NS

Drawing Title Roof Plan & Garden—Proposed

Drawing No 01L35SK01 CAD/ref/tree removal  
Rev.

Scale 1:100@A3 Date 23.09.2017 Drawn by MM

15 Countess Road London NW5 2NS T:020 7099 1133 F:020 7099 1134 E:info@architectsnetwork.co.uk

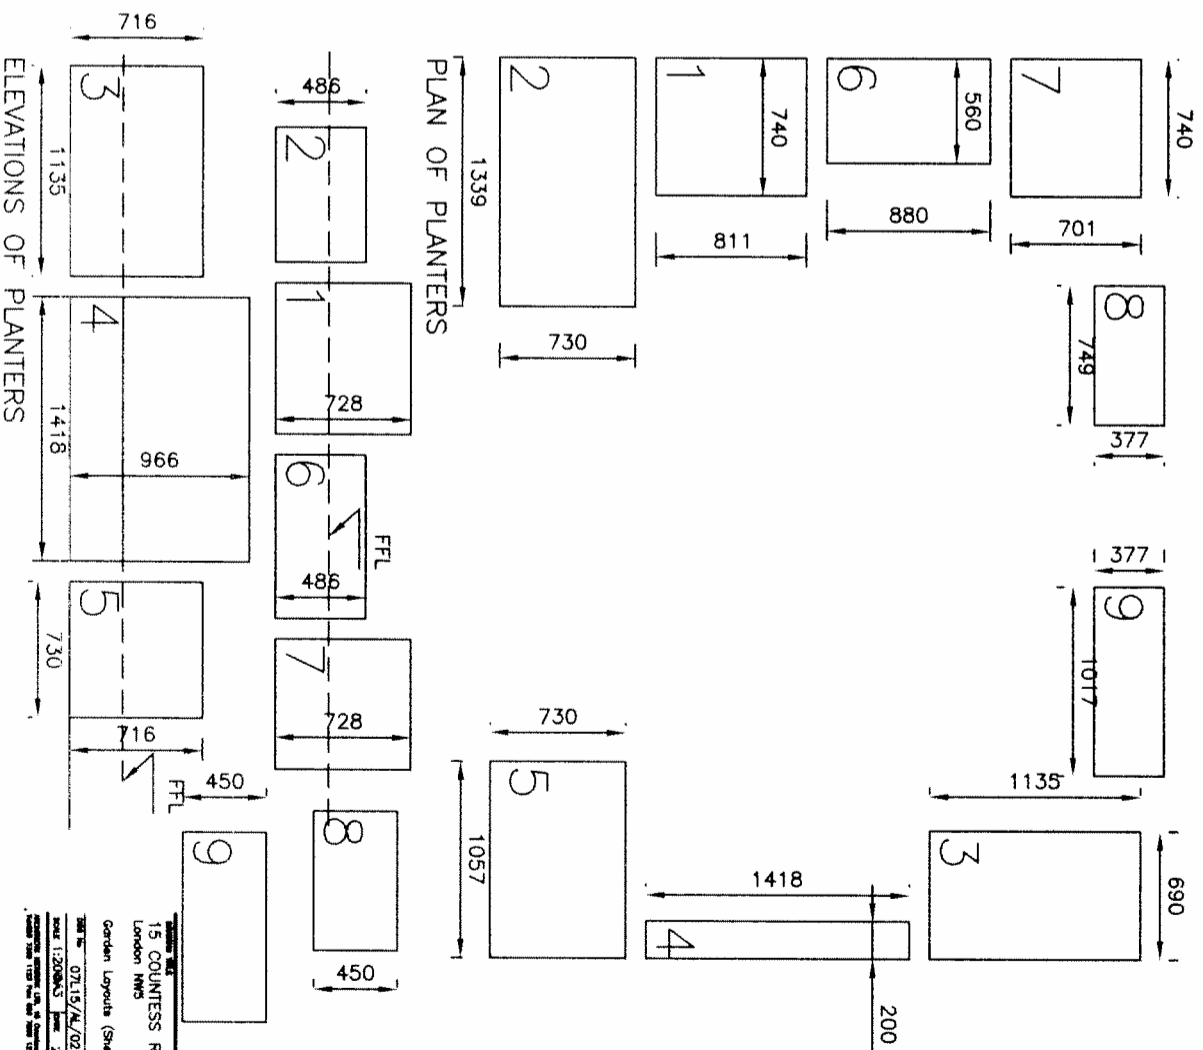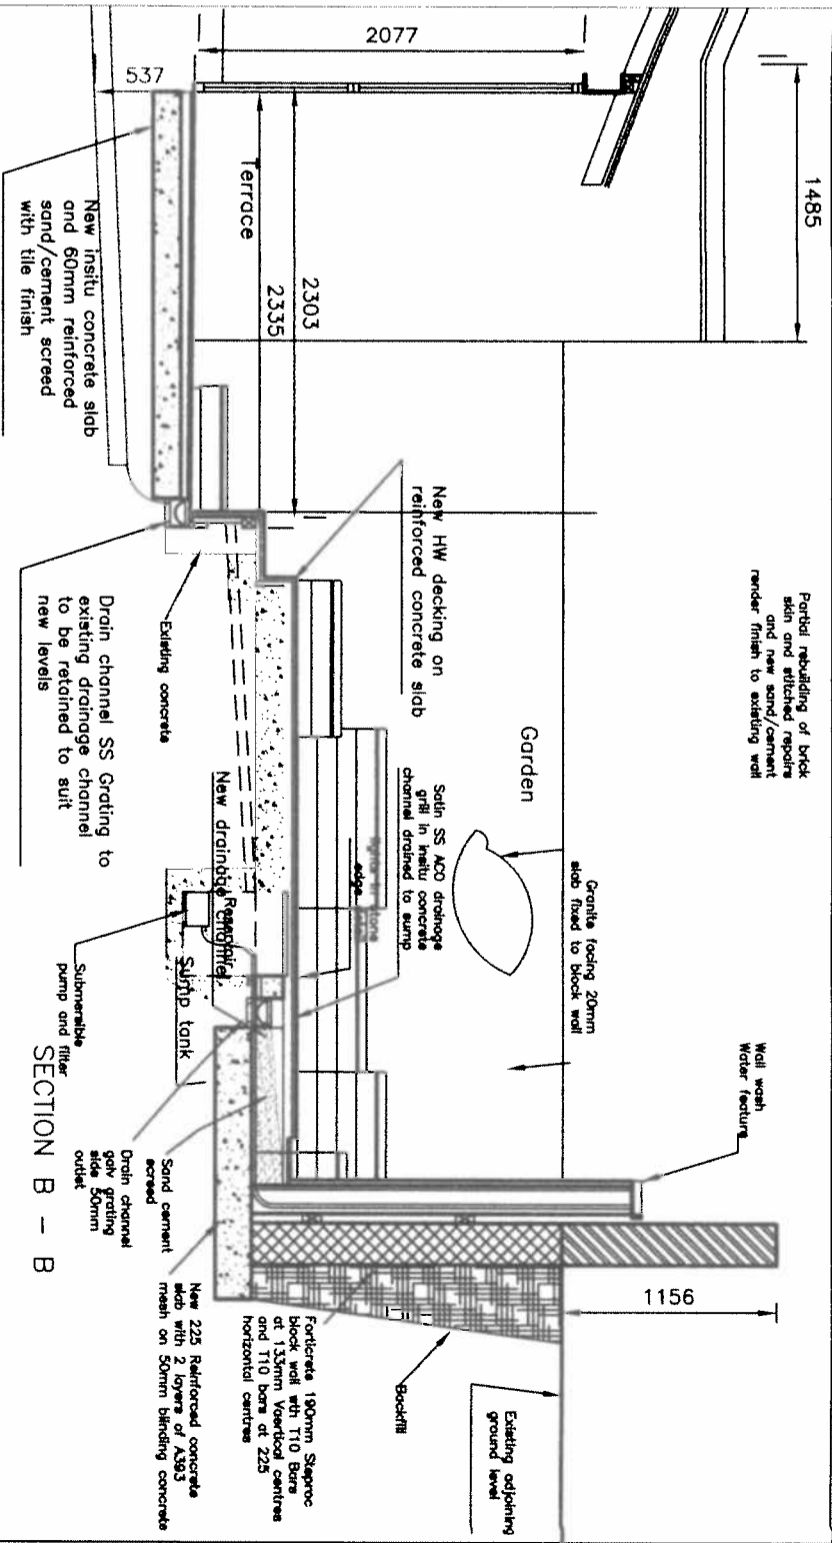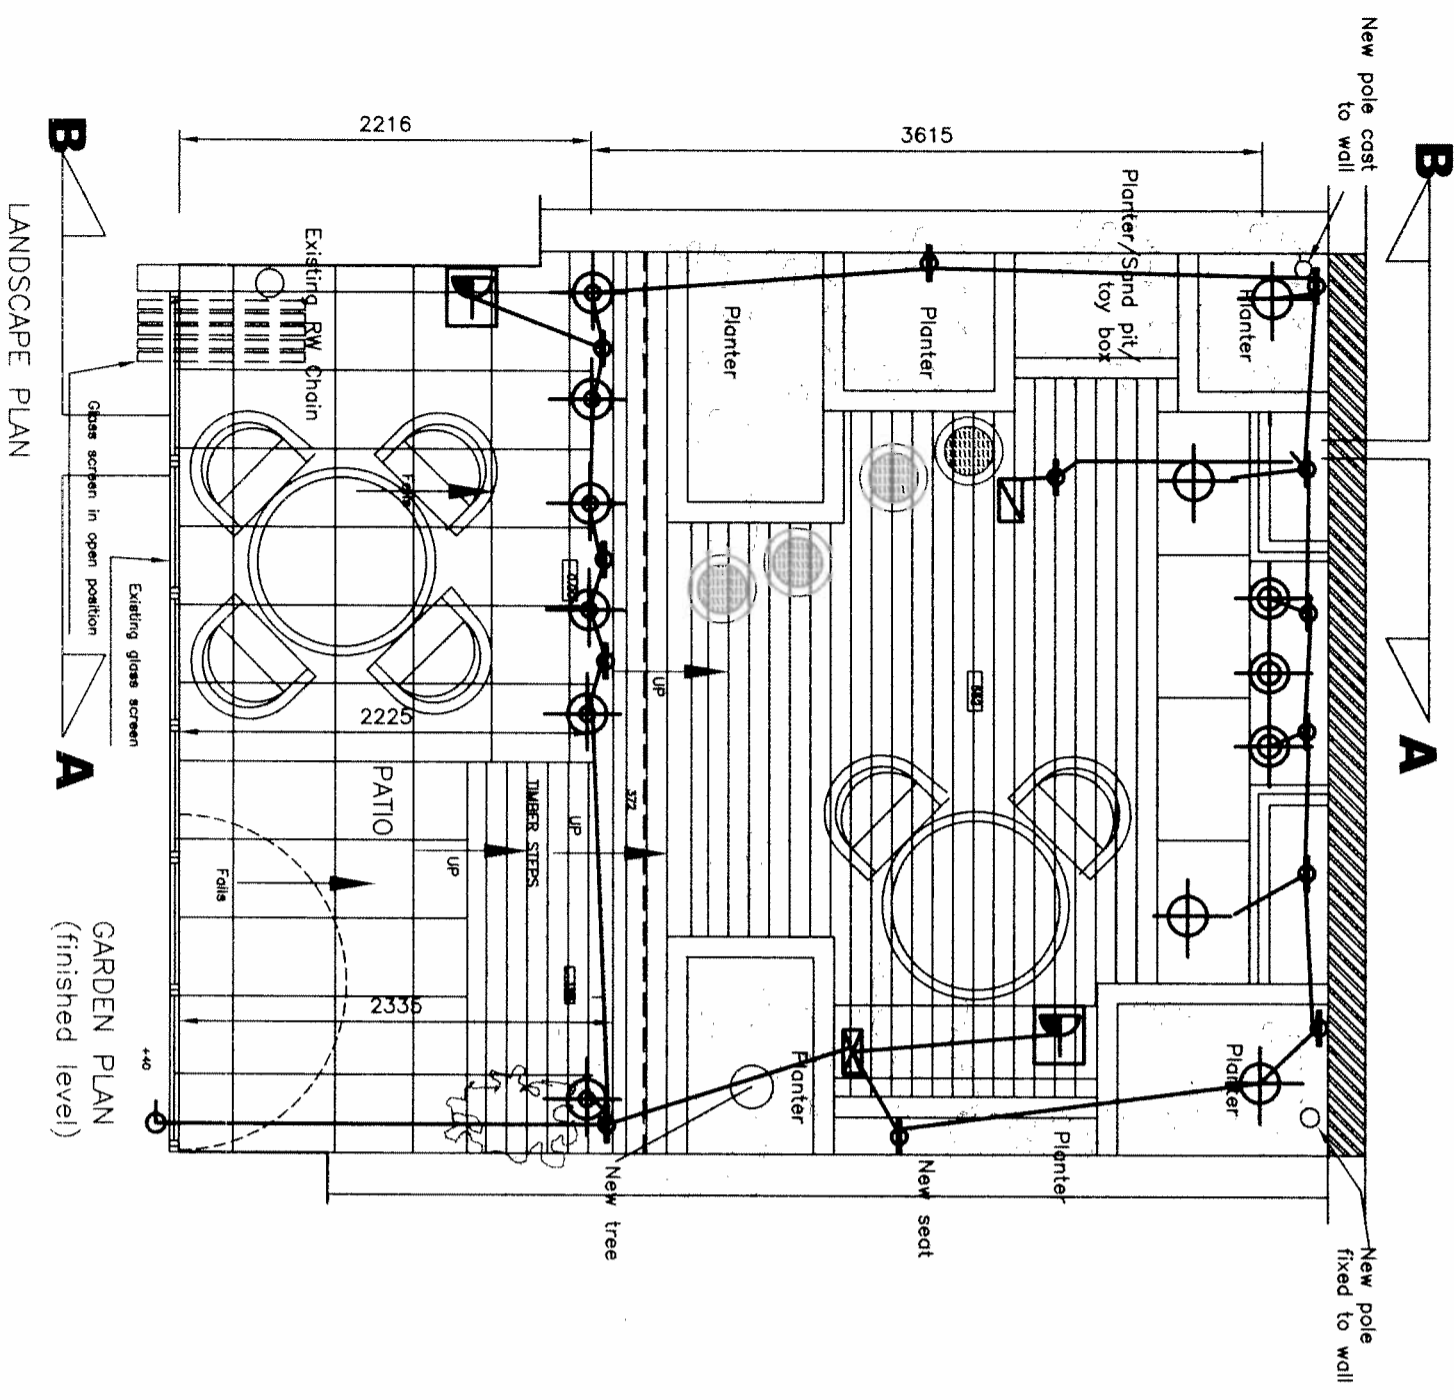

15 COUNTESS ROAD  
London NW5

Garden Layouts (Sheet 2)

07/19/A/02  
23/6/07