


## EXISTING STANHOPE ROAD ELEVATION

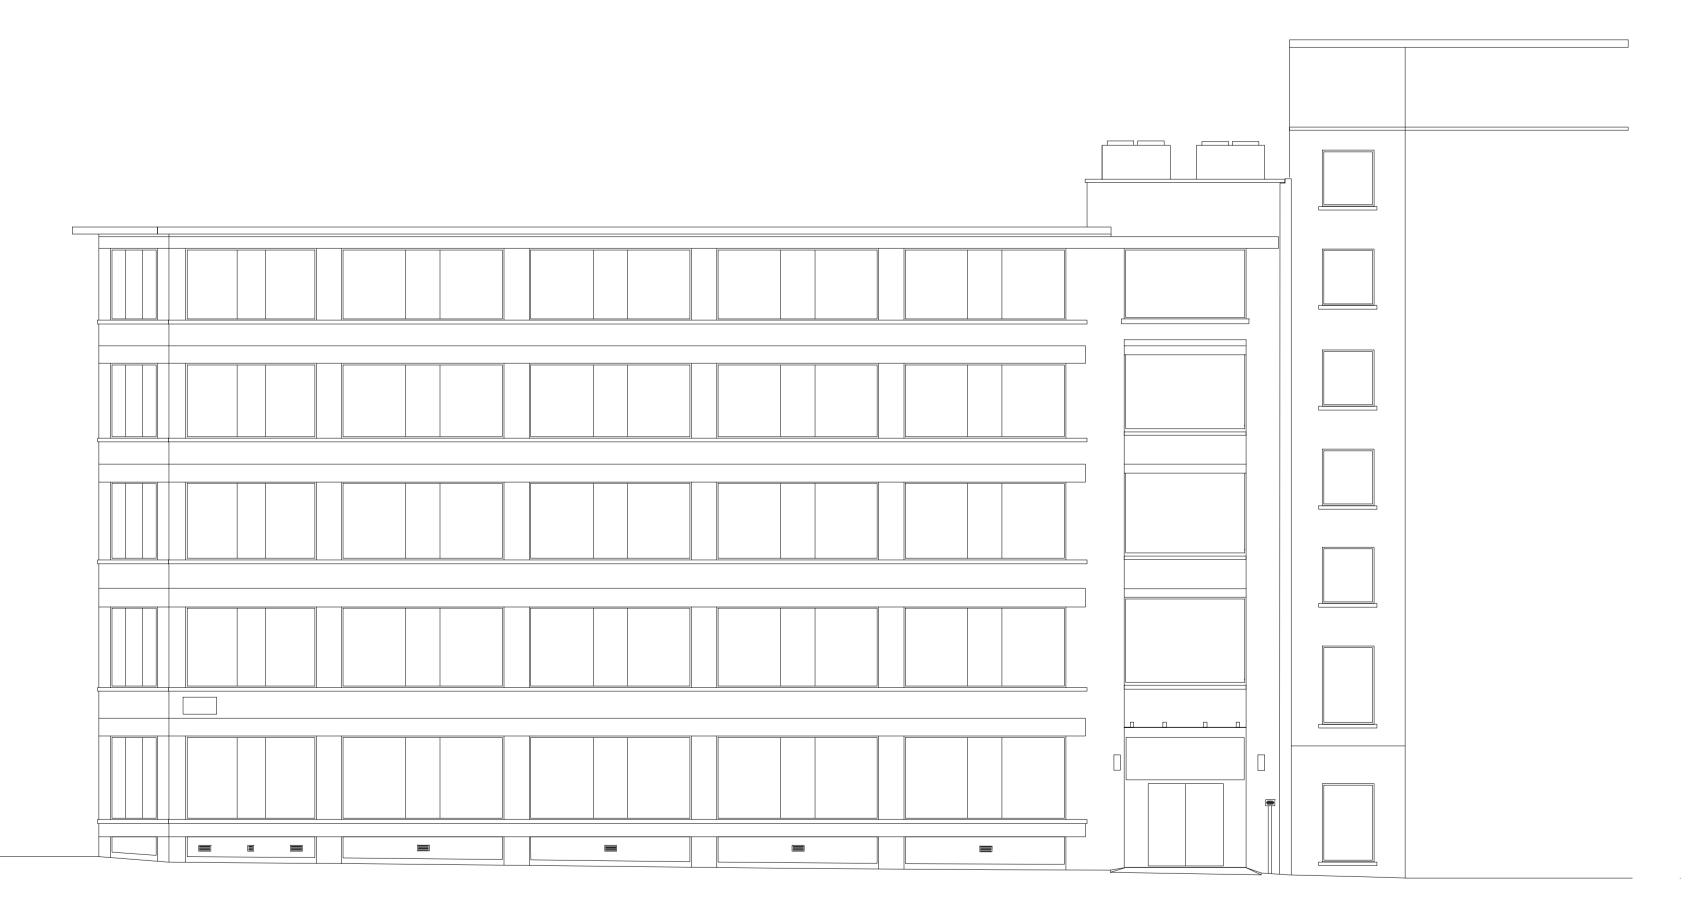

## 

## EXISTING DRUMMOND STREET ELEVATION



REVIS	REVISION				
А	Add existing louvers on 1st and 3rd floor				

BY		DATE	
	PS	3.10.17	

Е	3Y	DATE
	PS	3.10.17

PLANNING A	APPLICATION
	AI I LIOATION

EXISTING REAR ELEVATION

CLIENT	WATES GROUP	DRAWING <b>EXISTING</b>	DRAWING EXISTING ELEVATIONS	
		DRAWING No.	SCALE	
PROJECT		17078 PL 004	1:200 @ A3	
	PROJECT FUSE	DRAWN BY / OFFICE	REVISION	
		A CHAUSTOW / LONDON	A	