




FRONT ELEVATION
SCALE 1:100

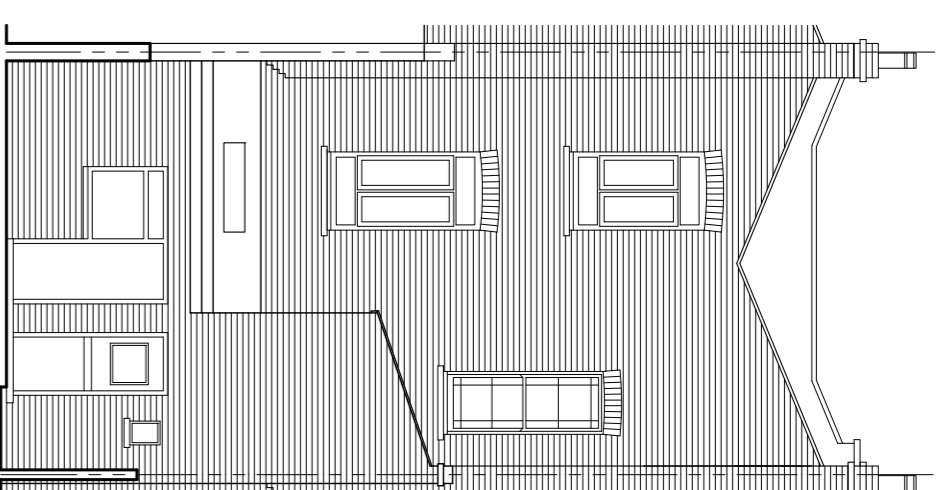


REAR ELEVATION
SCALE 1:100

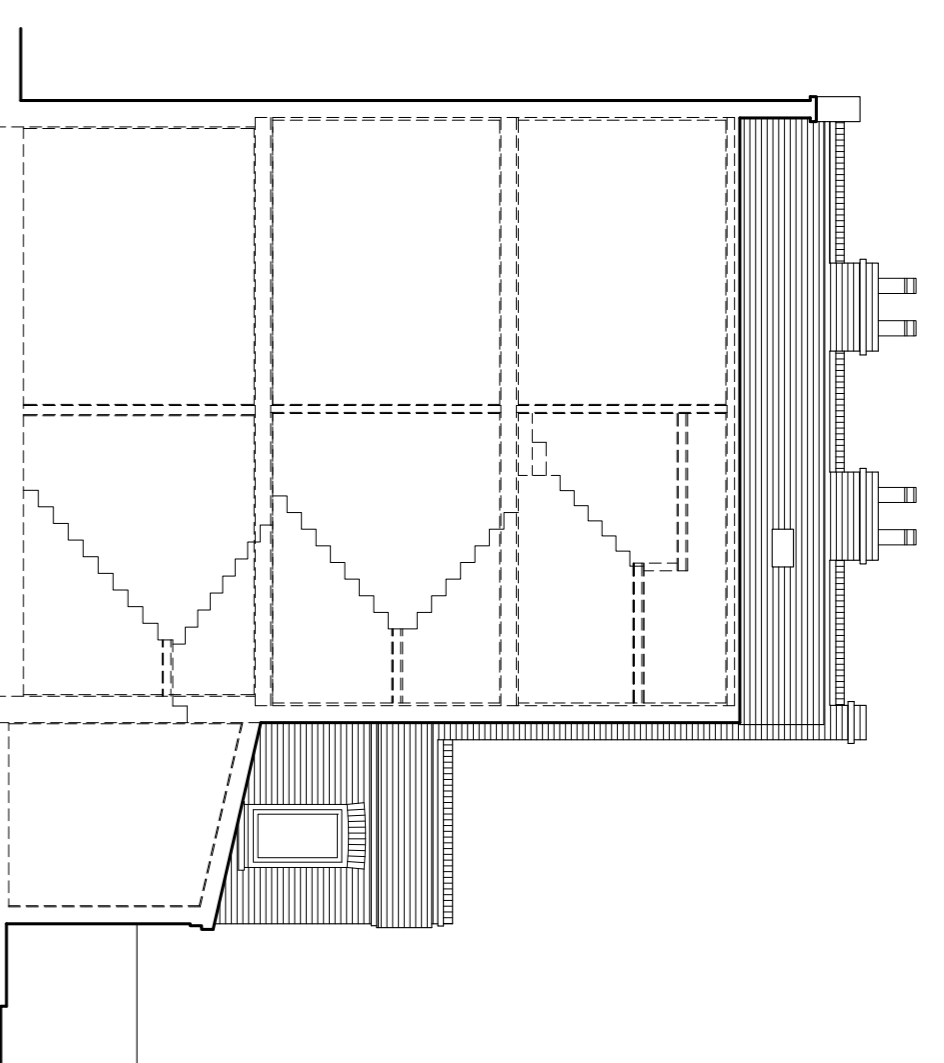






SECTION A - A
SCALE 1:100

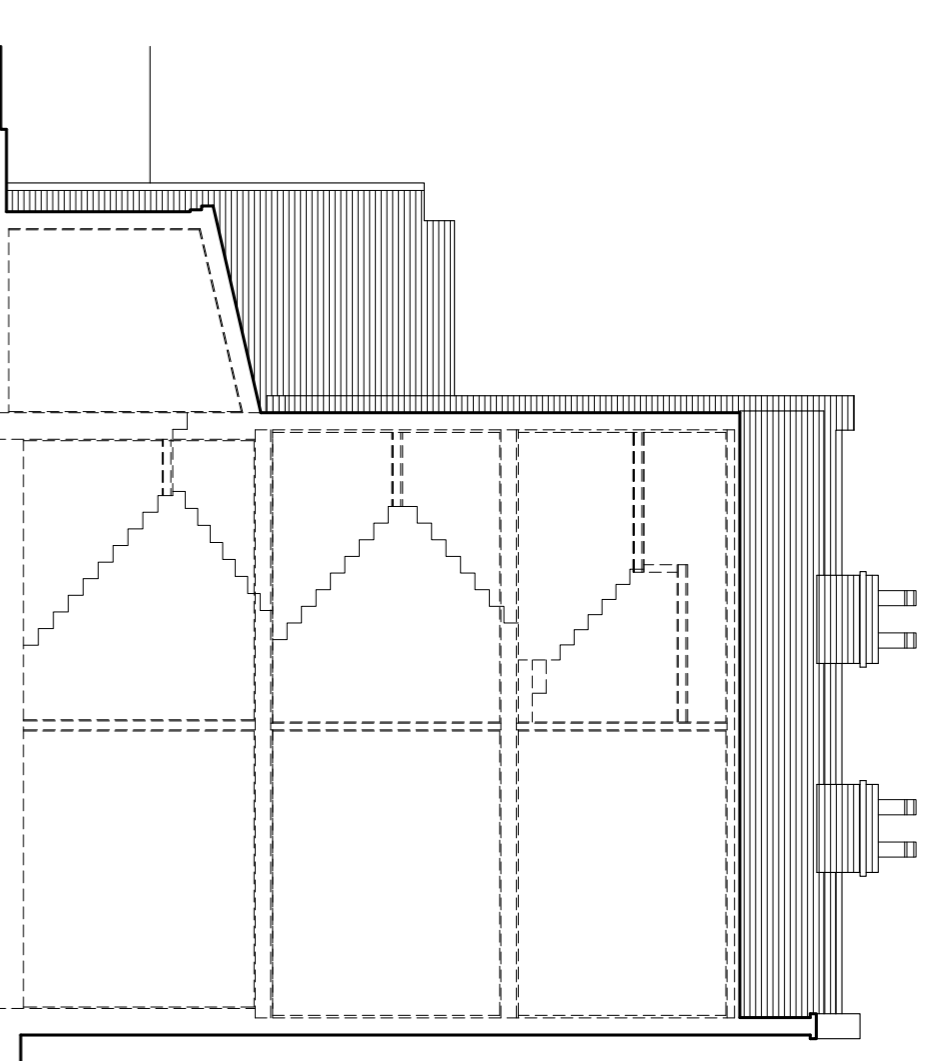

SECTION B - B
SCALE 1:100

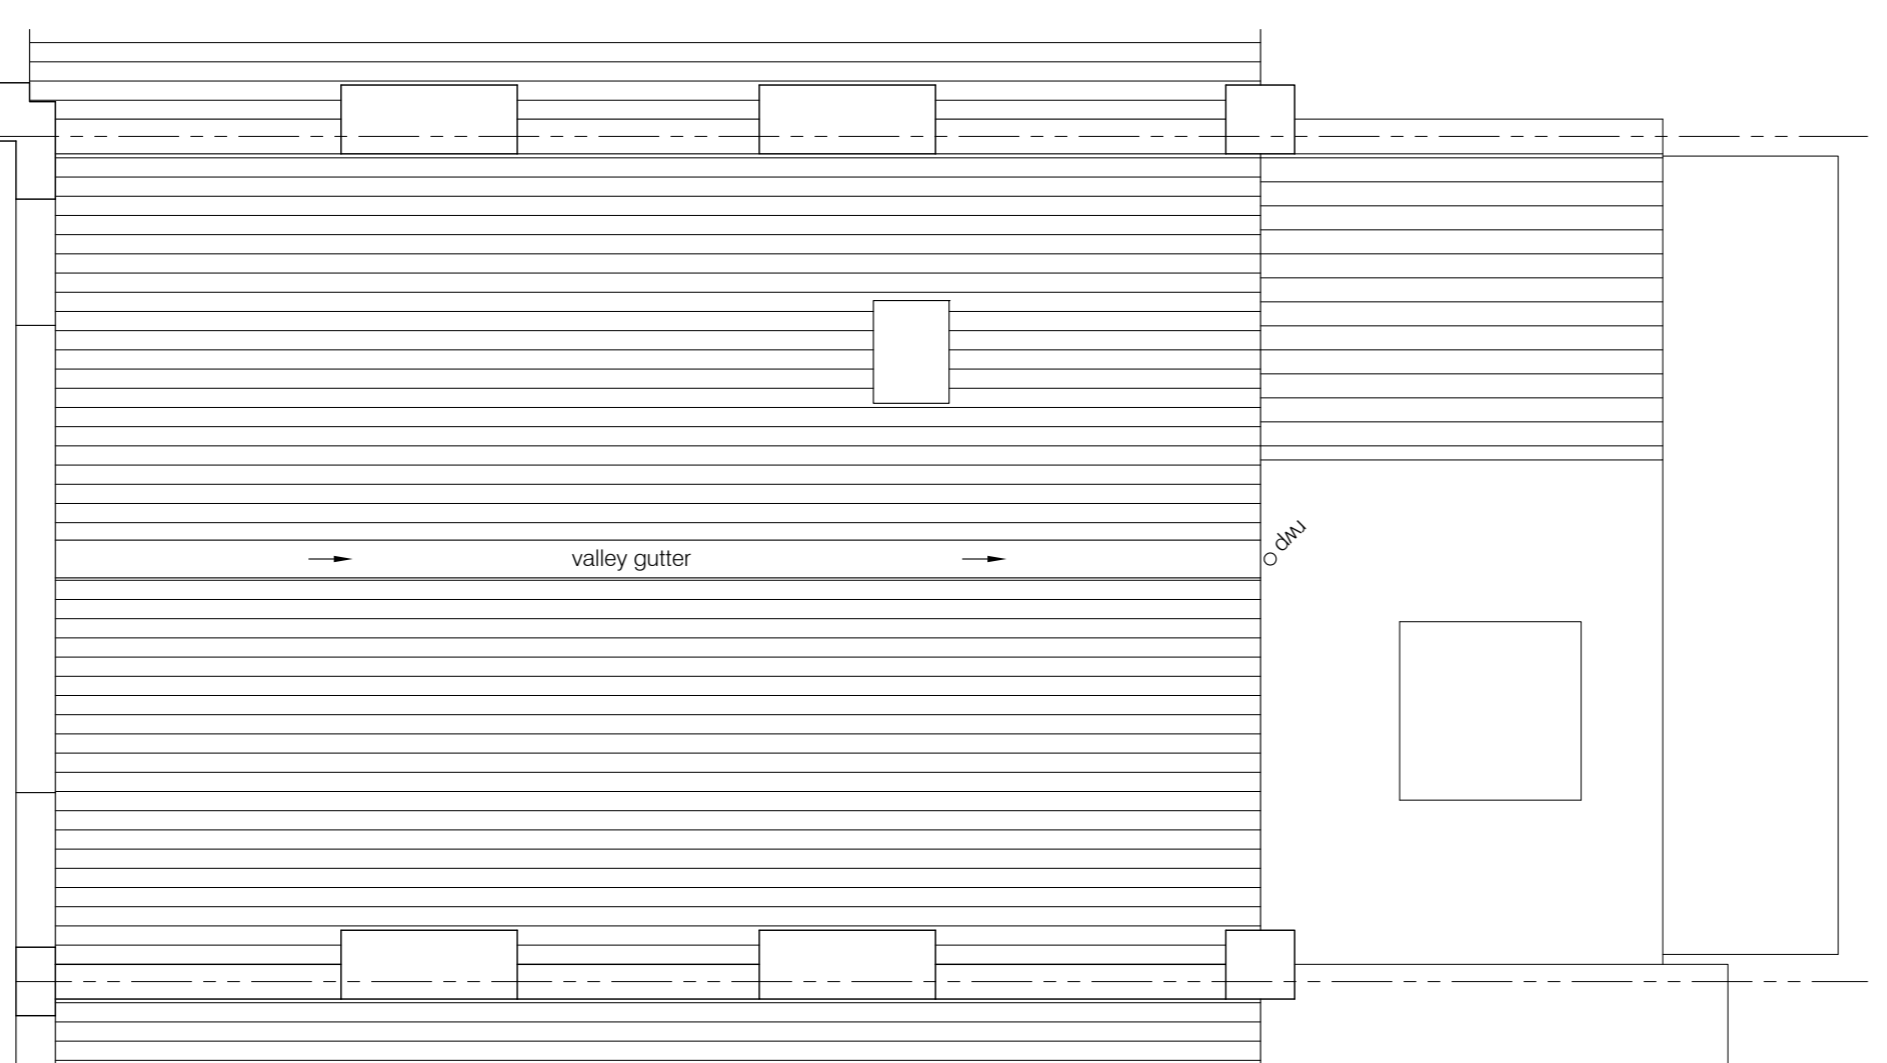

ROOF PLAN
SCALE 1:50

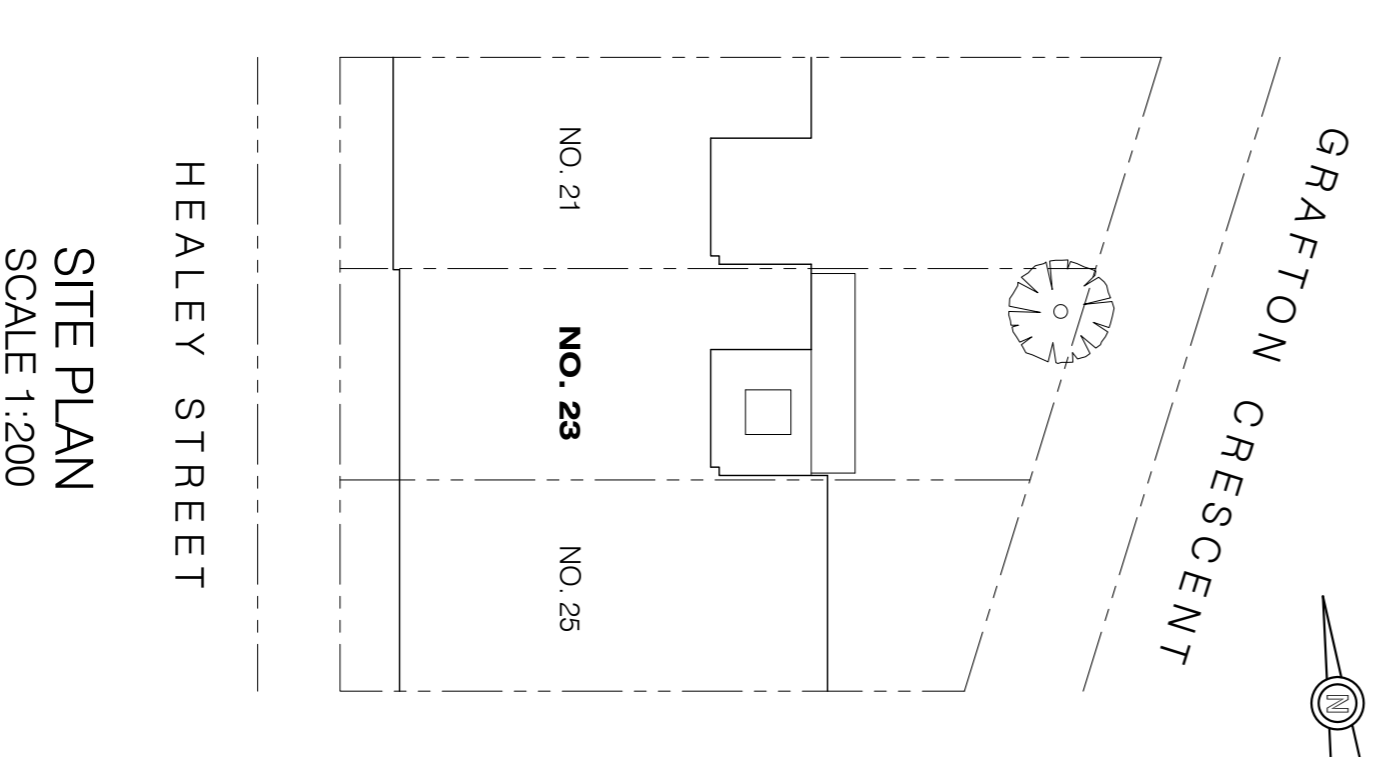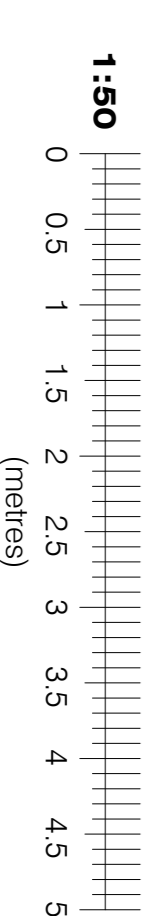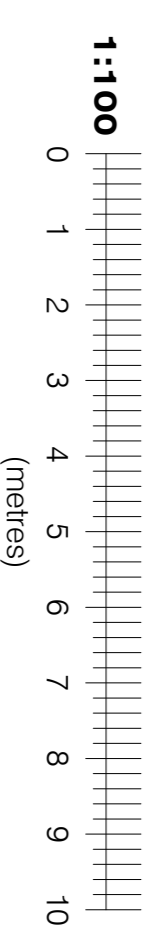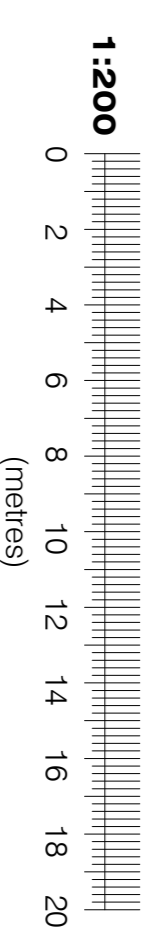 

SITE PLAN
SCALE 1:200

- NOTES:
1. THIS DRAWING IS THE COPYRIGHT OF PCDS LTD AND MAY NOT BE REPRODUCED WITHOUT THEIR PRIOR PERMISSION.
 2. THIS DRAWING IS TO BE READ IN CONJUNCTION WITH ALL RELEVANT ARCHITECTS, SUB-CONTRACTORS AND PCDS DRAWINGS.
 3. THIS DRAWING IS NOT TO BE SCALED, UNLESS FOR PLANNING PURPOSES. SETTING OUT TO BE TO FIGURED DIMENSIONS.
 4. THE CONTRACTOR SHALL CHECK DIMENSIONS AND DETAILS OF ALL EXISTING CONSTRUCTION PRIOR TO COMMENCEMENT OF WORK. ANY DISCREPANCY SHALL BE REPORTED TO PCDS.

Rev.	Date	Revisions

PCDS
Building & Structural Design Consultants
Unit 2, The Mead Business Centre
176-178 Berkhamstead Road
Chesham, Bucks. HP5 3EE
Tel: 01494 771224
Fax: 01494 778726
email: mail@pcdslimited.co.uk



Client
JOHANNA QUINN

Job Title
**23 HEALEY STREET
LONDON
NW1 8SR**

Drawing Title
**DETAILS OF EXISTING
ELEVATIONS, SITE PLAN
AND ROOF PLAN**

Scale
1:200, 1:100, 1:50 @ A1

Date
JUNE 17

Drawn
G.J.

Drawing No.
A1/3356/02

Rev.

Plot Date: 28 SEPTEMBER 2017