




LOCATION PLAN 1:1250

 


Metres

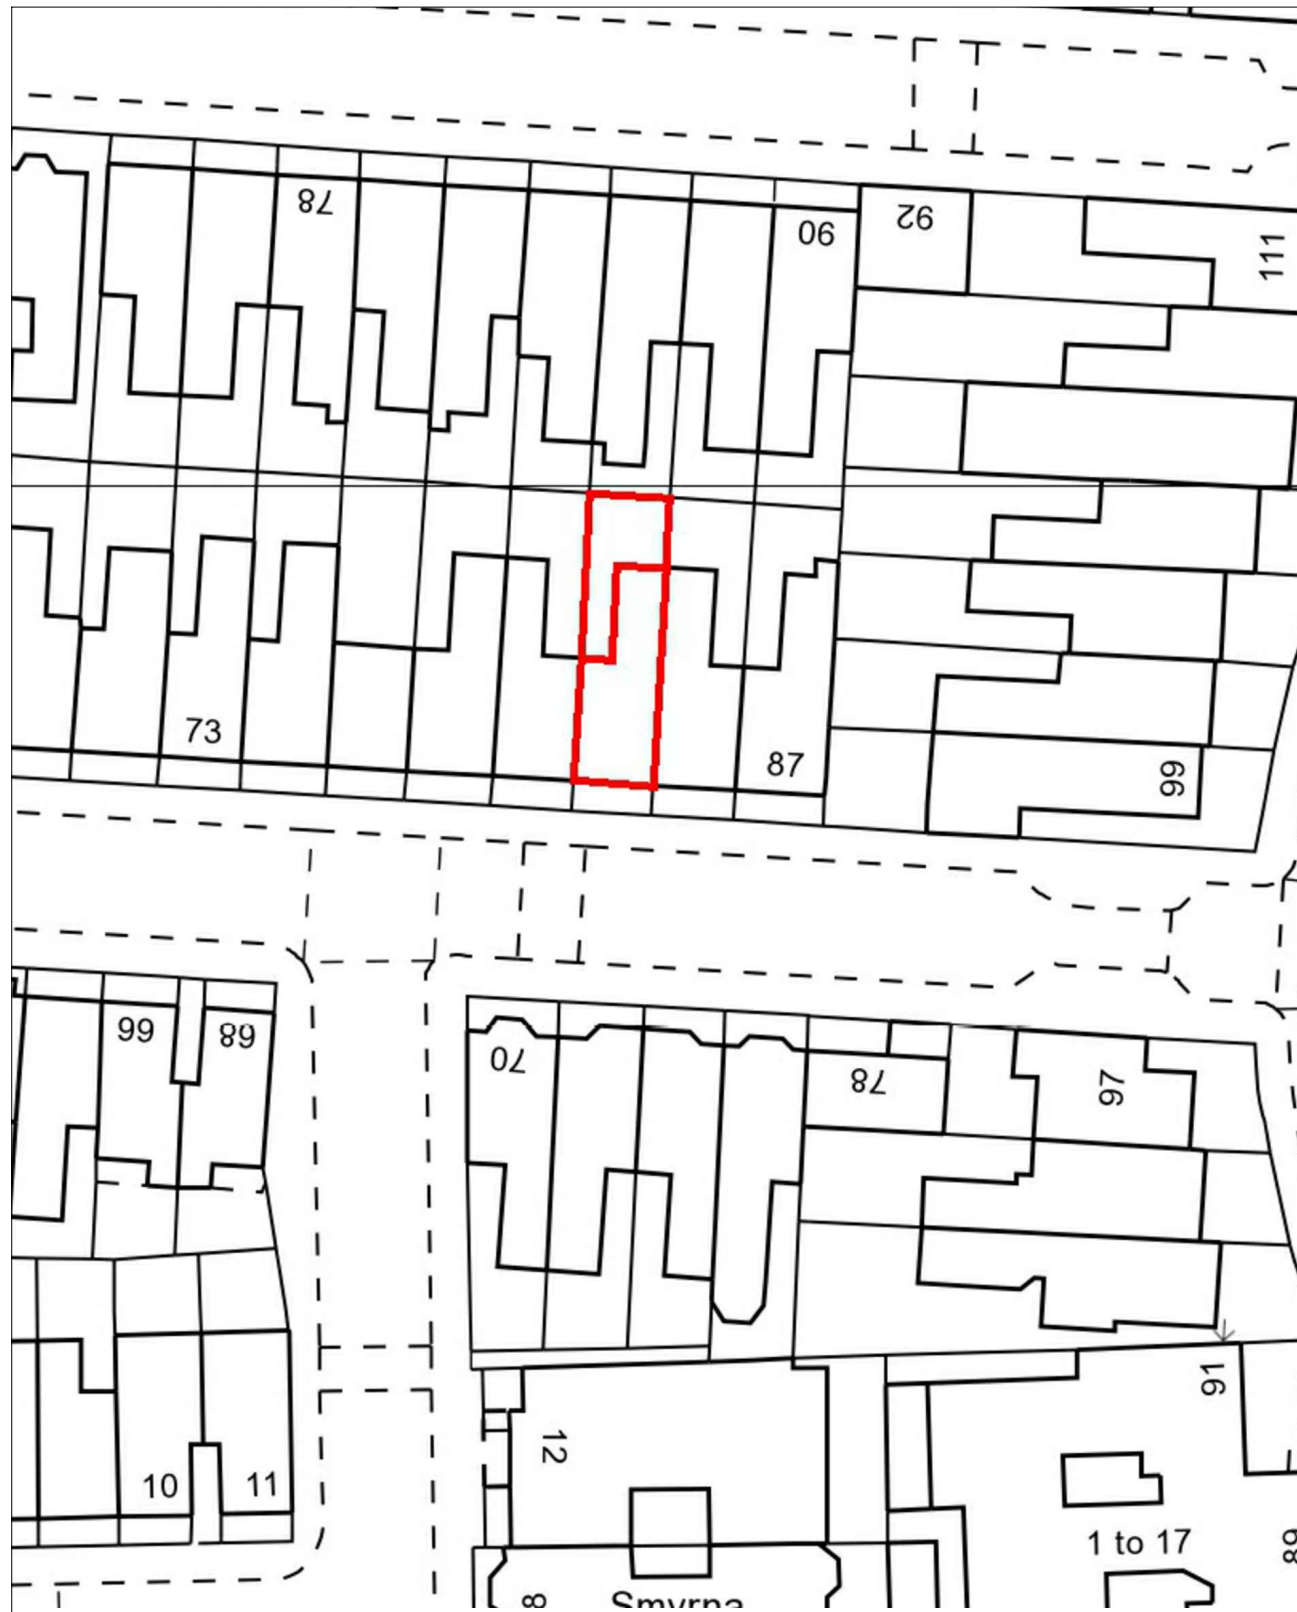

BLOCK PLAN 1:500

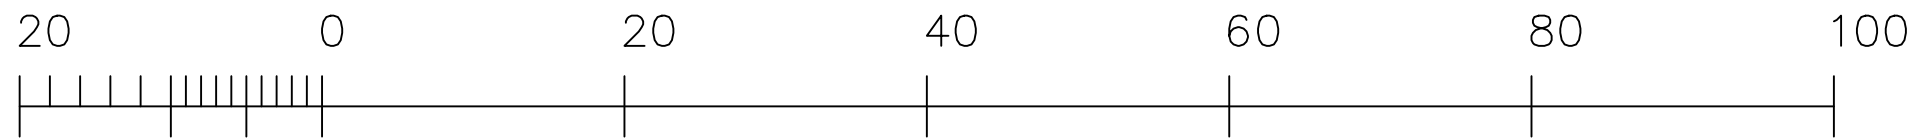

Metres

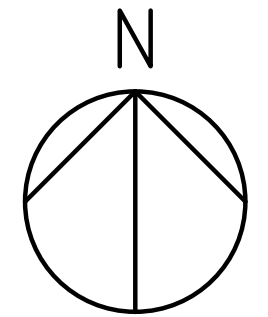






FELIXDB

12 Chichester Road  
London NW6 5QN

t. 07966264656  
felix@felixdb.co.uk  
www.felixdb.co.uk

drawing no. FDB-83GA-A001  
title: LOCATION PLAN & BLOCK PLAN  
project: 83 GASCONY AVENUE NW6 4ND  
date: 25/05/2017 22:26:36  
revision no.  
drawn by: F.P  
scale: as shown@A3

dimensions to be checked on site before construction

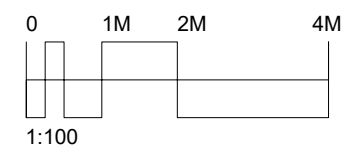 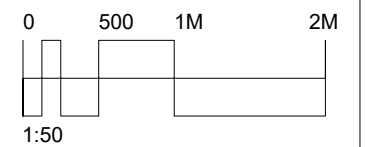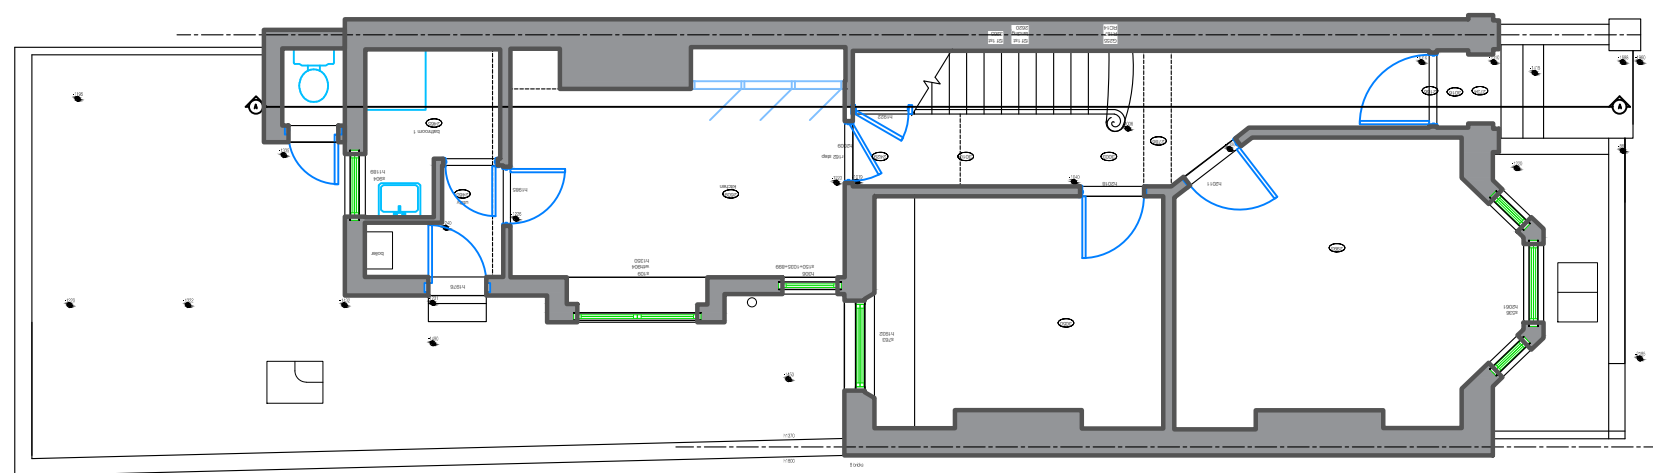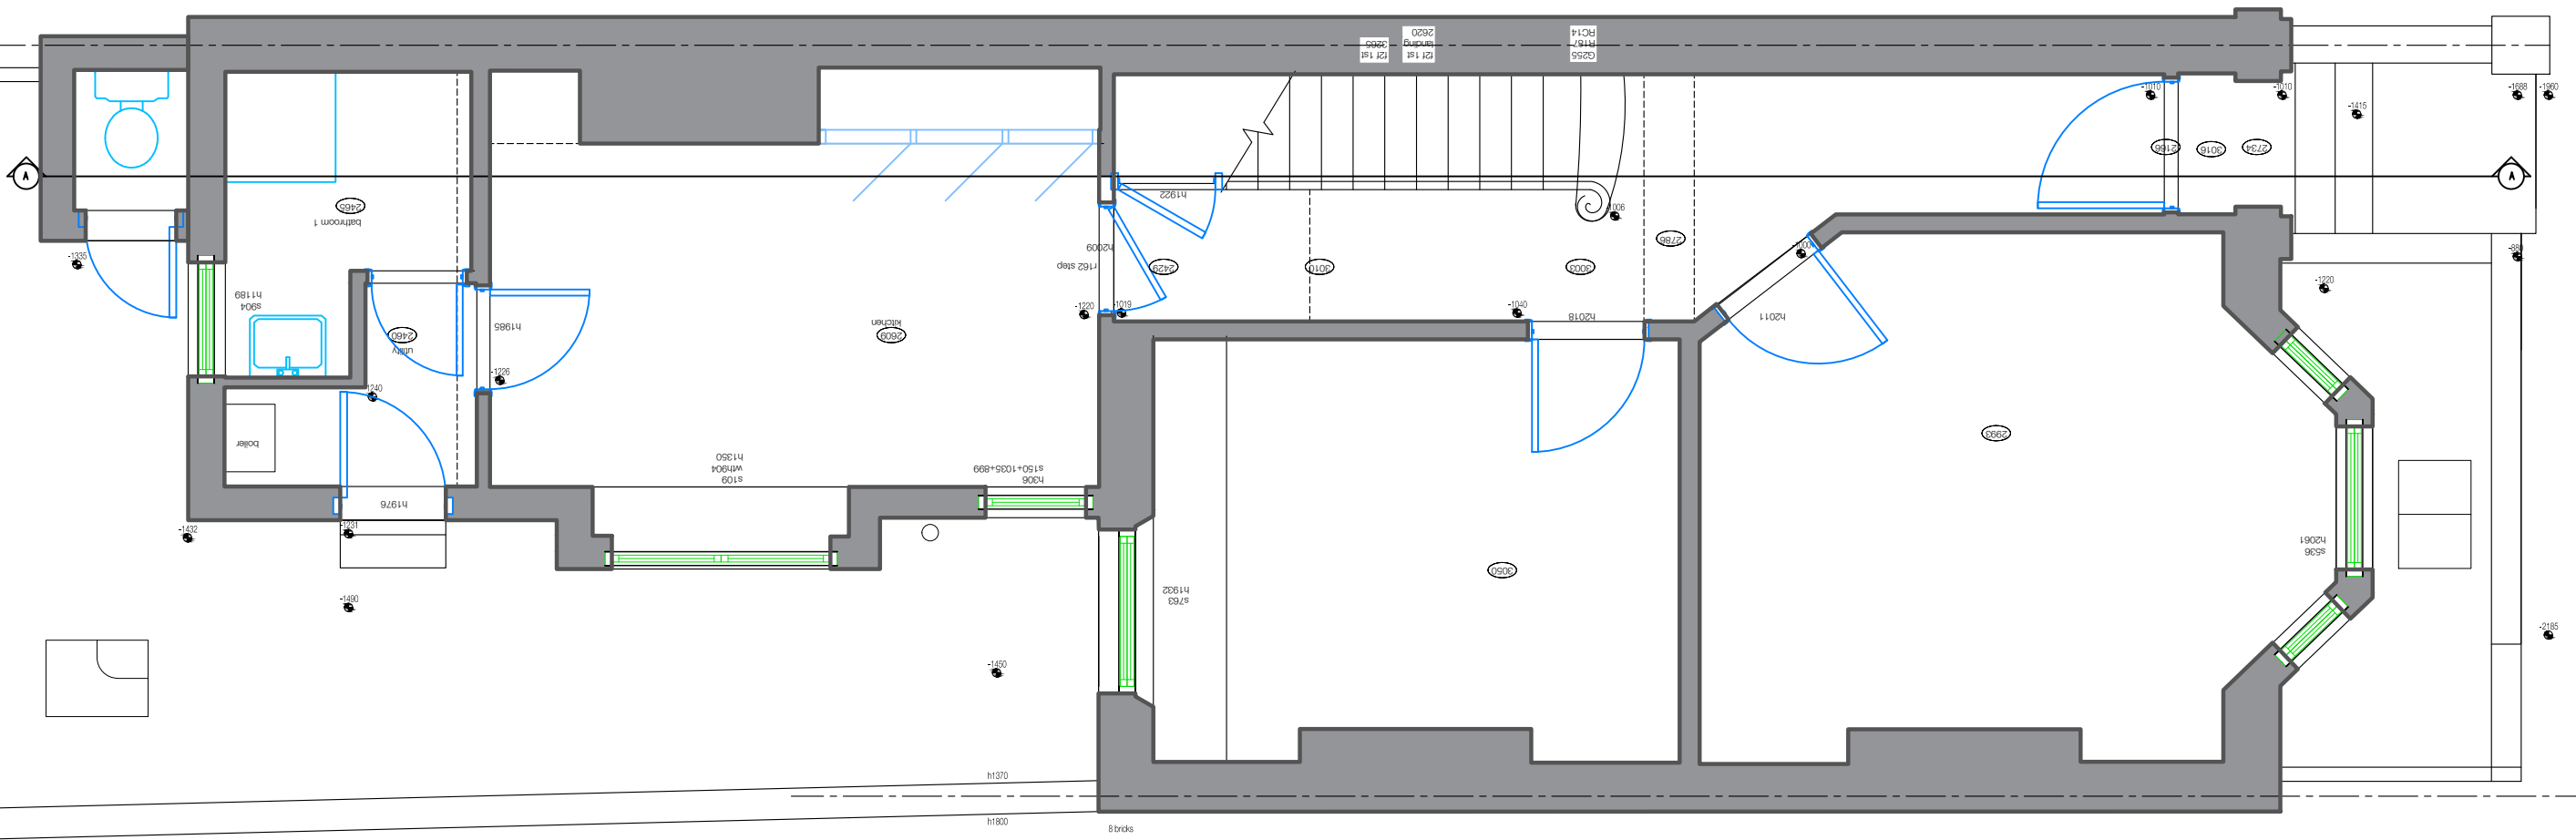

# FELIX DB



12 Chichester Road  
London NW6 5QN

t. 07966264656

felix@felixdb.co.uk

drawing no. FDB-83GA-A102  
 title: EXISTING GROUND FLOOR PLAN  
 project: 83 GASCONY AVENUE NW6 4ND  
 date: 25/05/2017 22:26:41  
 revision no.  
 drawn by: F.P  
 scale: 1:100@A3 1:50@A3

dimensions to be checked on site before construction

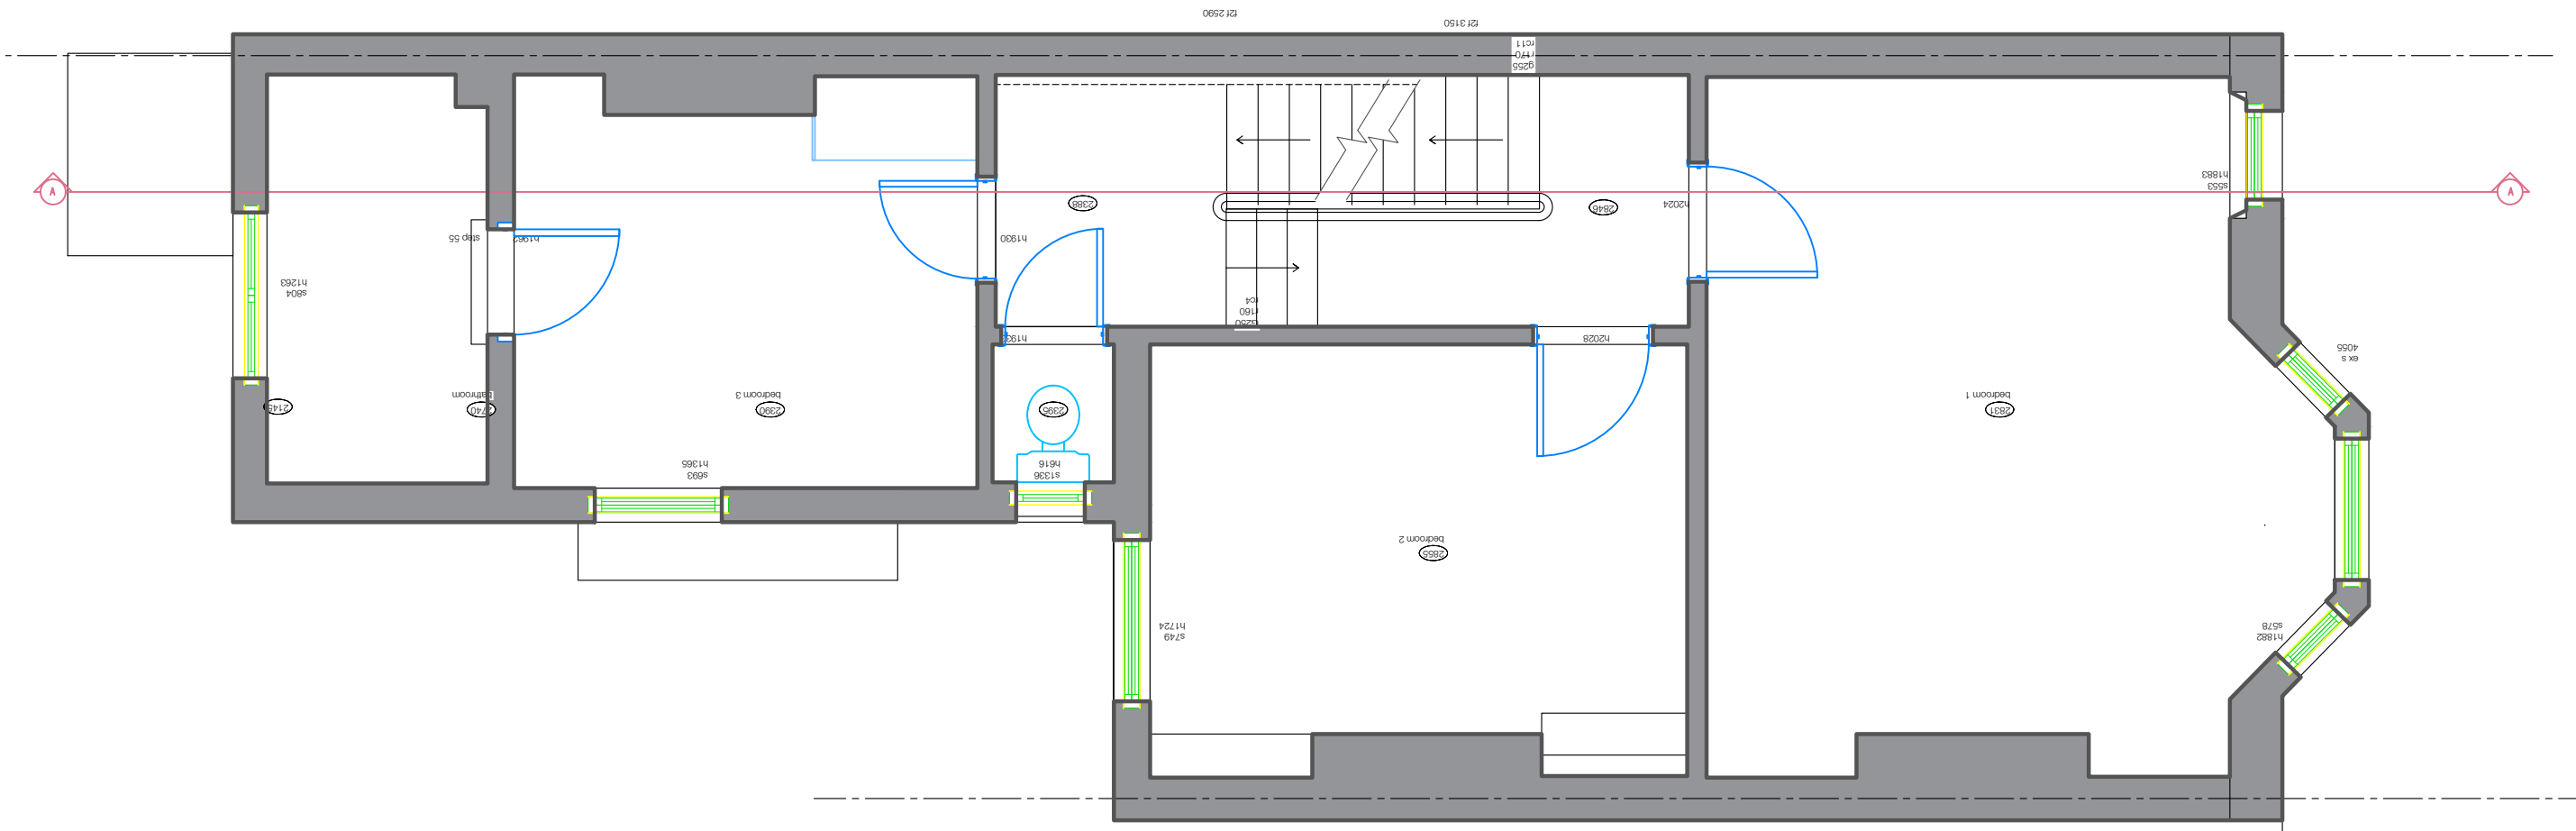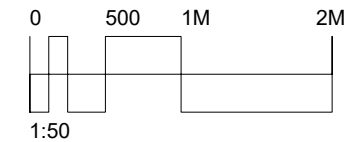

# FELIXDB



12 Chichester Road  
London NW6 5QN

t. 07966264656

felix@felixdb.co.uk

drawing no. FDB-83GA-A103  
 title: EXISTING 1ST FLOOR PLAN  
 project: 83 GASCONY AVENUE NW6 4ND  
 date: 25/05/2017 22:26:46  
 revision no.  
 drawn by: F.P  
 scale: 1:50@A3

dimensions to be checked on site before construction

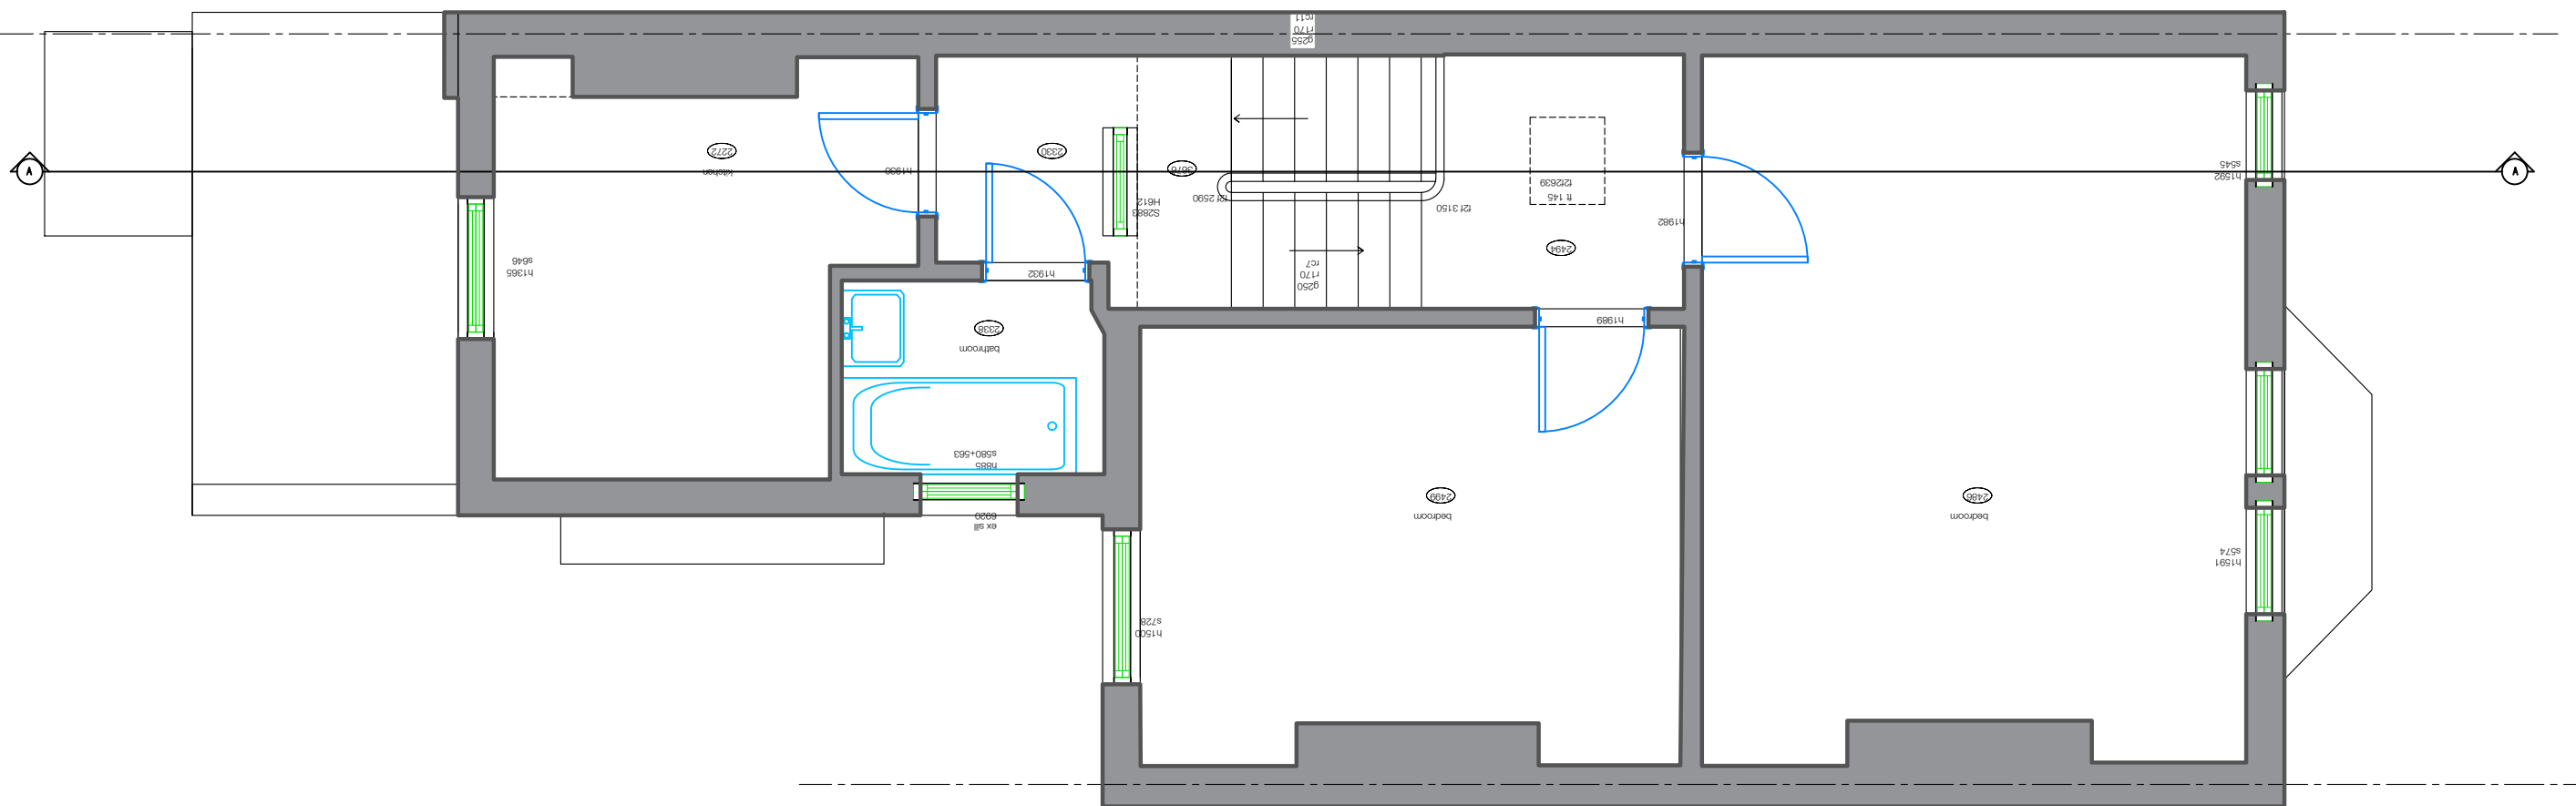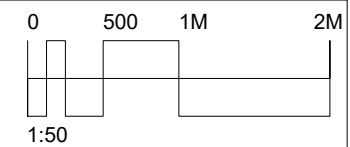

# FELIXDB



12 Chichester Road  
London NW6 5QN

t. 07966264656

felix@felixdb.co.uk

drawing no. FDB-83GA-A104  
 title: EXISTING 2ND FLOOR PLAN  
 project: 83 GASCONY AVENUE NW6 4ND  
 date: 25/05/2017 22:26:49  
 revision no.  
 drawn by: F.P  
 scale: 1:50@A3

dimensions to be checked on site before construction

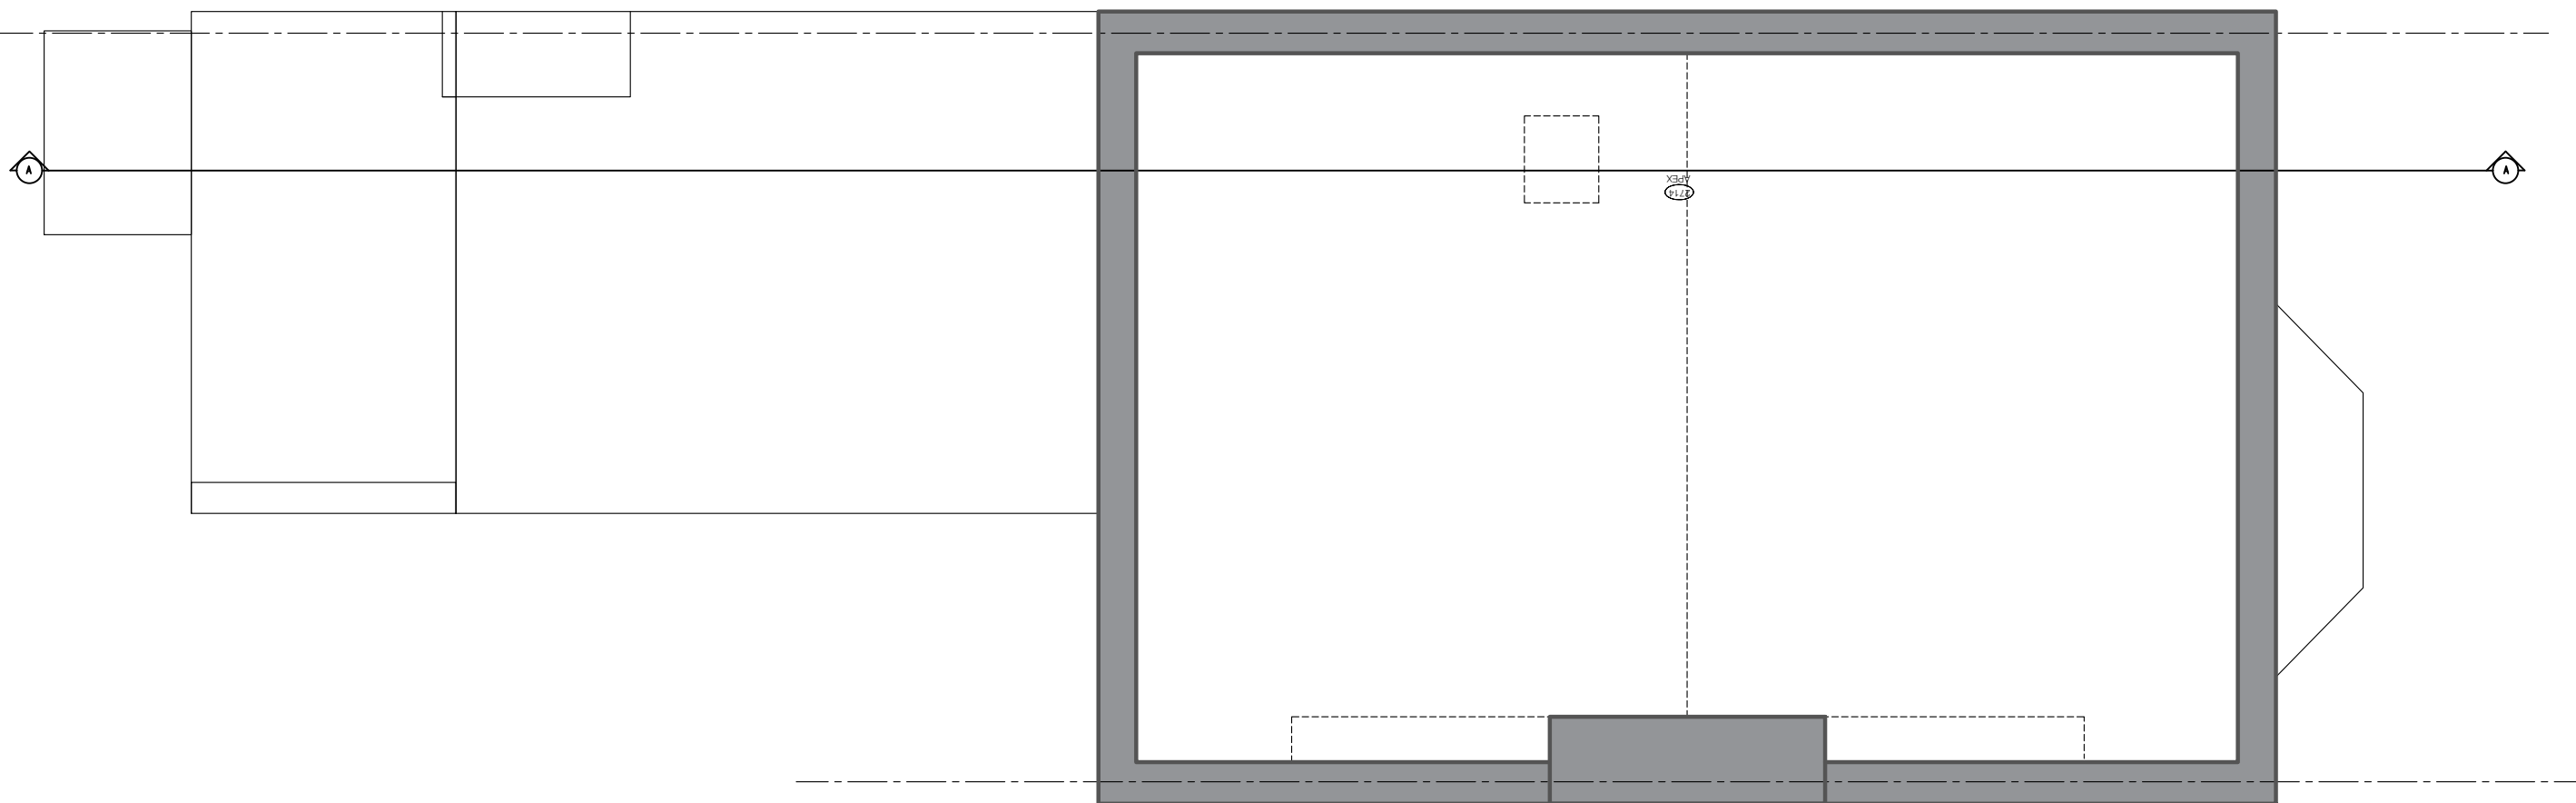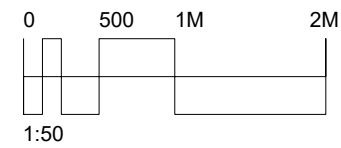



# FELIXDB

12 Chichester Road  
London NW6 5QN

t. 07966264656  
felix@felixdb.co.uk  
www.felixdb.co.uk

drawing no. FDB-83GA-A105  
title: EXISTING LOFT  
project: 83 GASCONY AVENUE NW6 4ND  
date: 25/05/2017 22:26:53  
revision no.  
drawn by: F.P  
scale: 1:50@A3

dimensions to be checked on site before construction

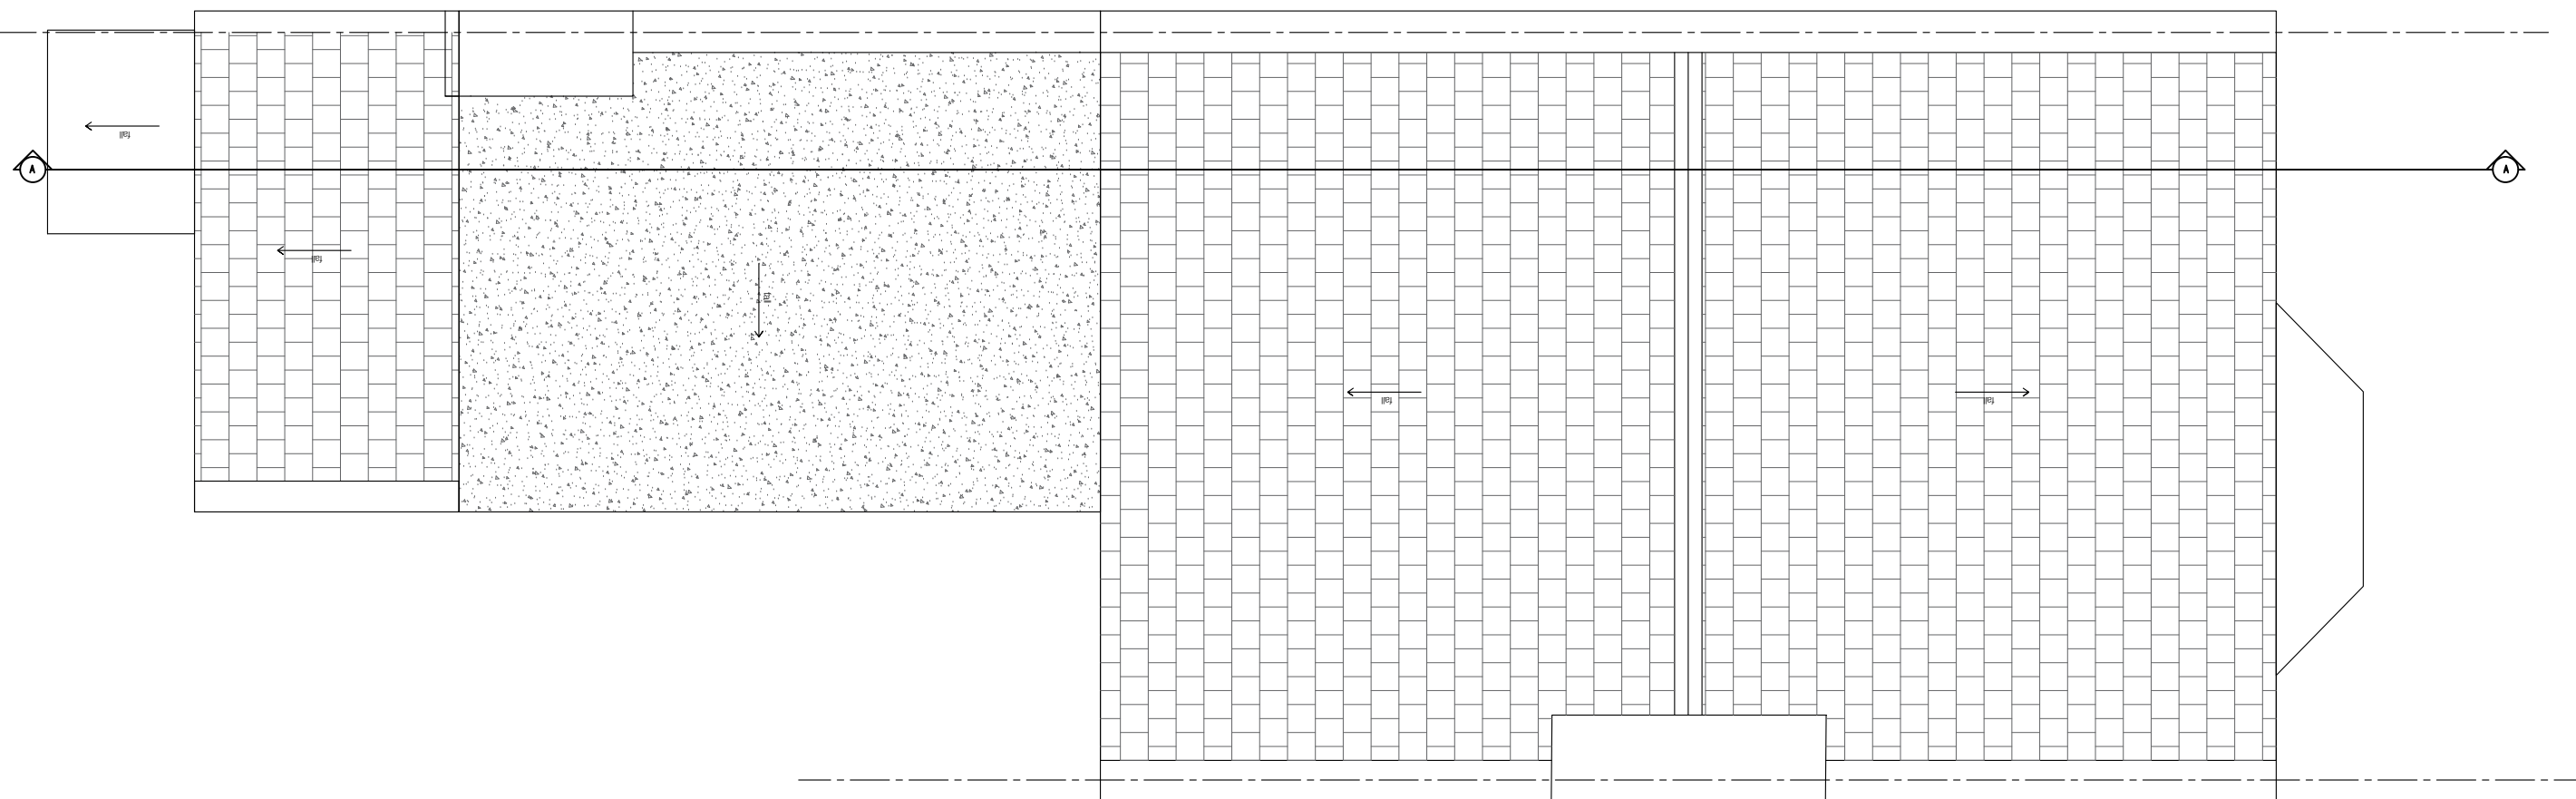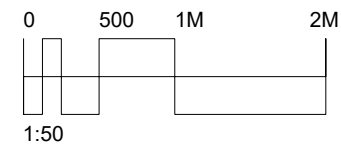


# FELIXDB

12 Chichester Road  
London NW6 5QN

t. 07966264656  
felix@felixdb.co.uk  
www.felixdb.co.uk

drawing no. FDB-83GA-A106  
title: EXISTING ROOF  
project: 83 GASCONY AVENUE NW6 4ND  
date: 25/05/2017 22:26:56  
revision no.  
drawn by: F.P  
scale: 1:50@A3

dimensions to be checked on site before construction

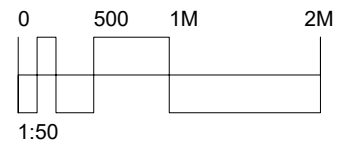

# FELIXDB

12 Chichester Road  
London NW6 5QN

t. 07966264656

felix@felixdb.co.uk

drawing no. FDB-83GA-A301

title: EXISTING FRONT ELEVATION

project: 83 GASCONY AVENUE NW6 4ND


date: 25/05/2017 22:26:59

revision no.

drawn by: F.P

scale: 1:100@A3

dimensions to be checked on site before construction

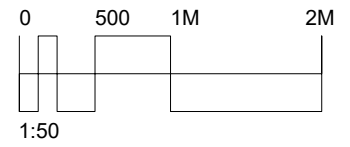


# FELIXDB

12 Chichester Road  
London NW6 5QN  
t. 07966264656  
felix@felixdb.co.uk

drawing no. FDB-83GA-A302  
title: EXISTING REAR ELEVATION  
project: 83 GASCONY AVENUE NW6 4ND  
date: 25/05/2017 22:27:03  
revision no.  
drawn by: F.P  
scale: 1:50@A3

dimensions to be checked on site before construction



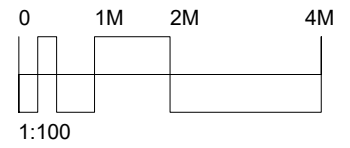

# FELIXDB

12 Chichester Road  
London NW6 5QN

t. 07966264656

felix@felixdb.co.uk

drawing no. FDB-83GA-A307

title: EXISTING SIDE ELEVATION

project: 83 GASCONY AVENUE NW6 4ND



date: 25/05/2017 22:27:07

revision no.

drawn by: F.P

scale: 1:100@A3

dimensions to be checked on site before construction

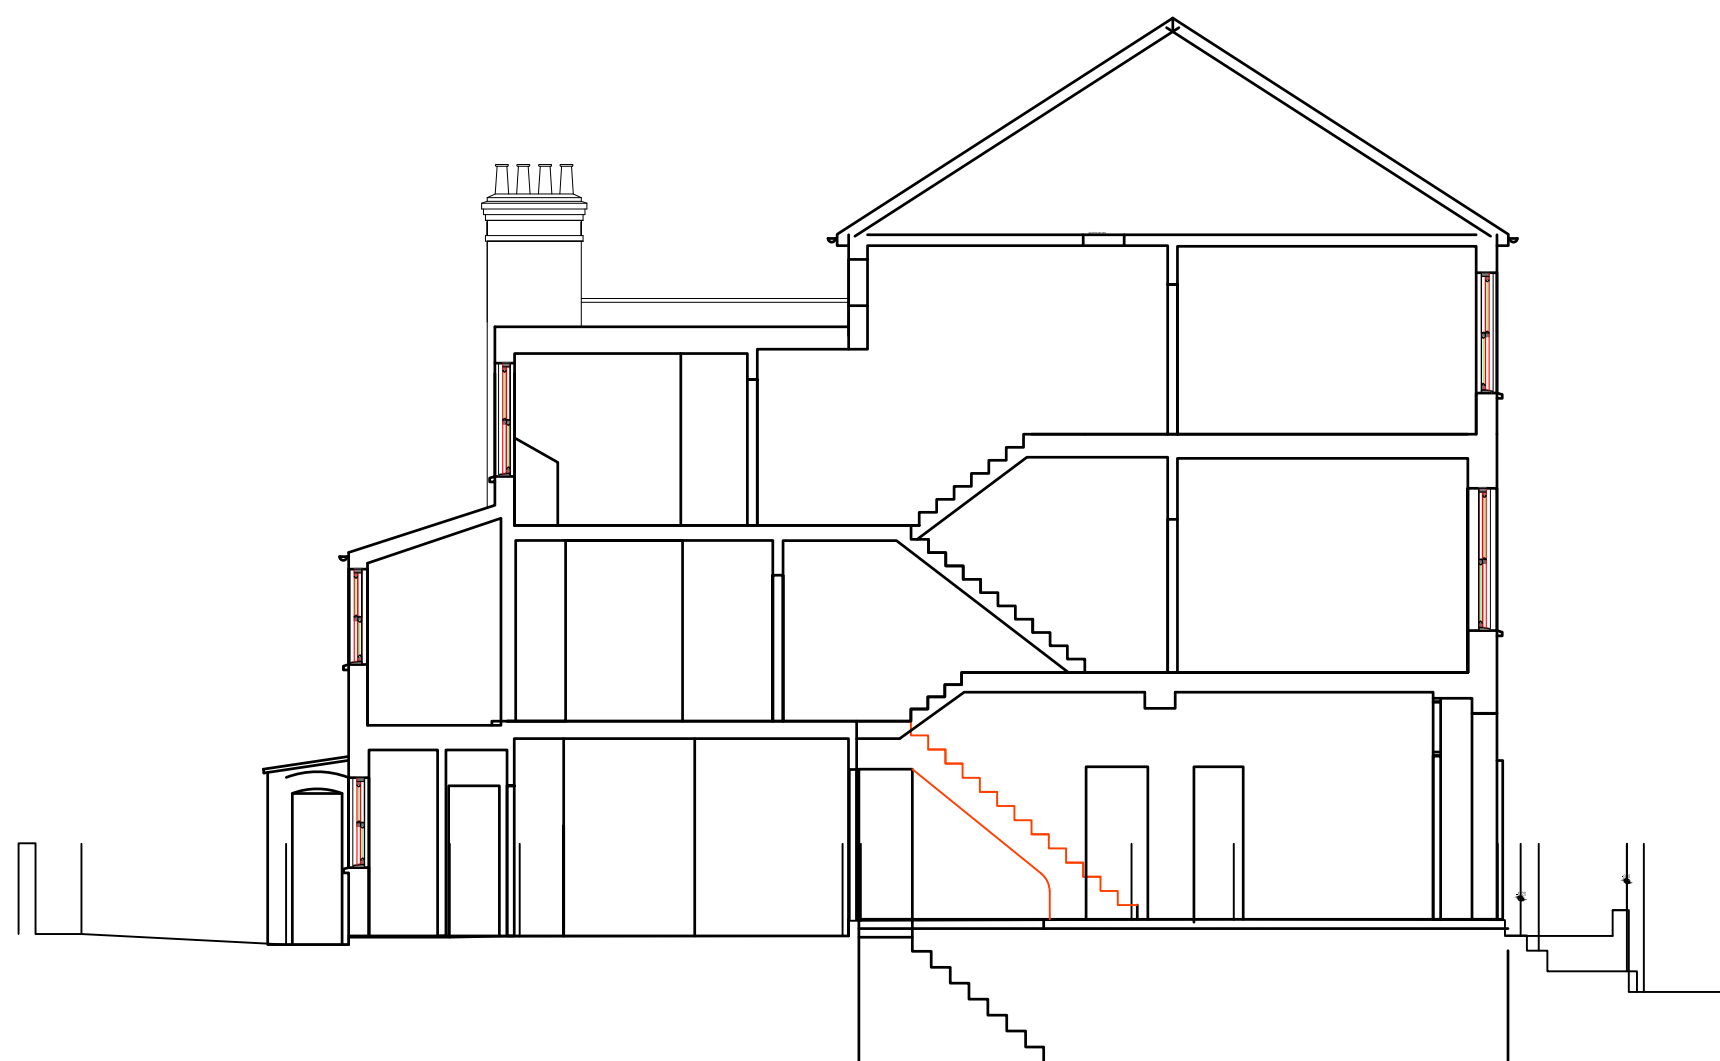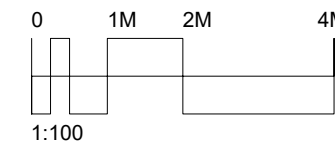

## FELIXDB

12 Chichester Road  
London NW6 5QN

t. 07966264656

[felix@felixdb.co.uk](mailto:felix@felixdb.co.uk)

drawing no. FDB-83GA-A401  
title: EXISTING SECTION AA  
project: 83 GASCONY AVENUE NW6 4ND  
date: 25/05/2017 22:27:10  
revision no.  
drawn by: F.P  
scale: 1:50@A3

dimensions to be checked on site before construction