
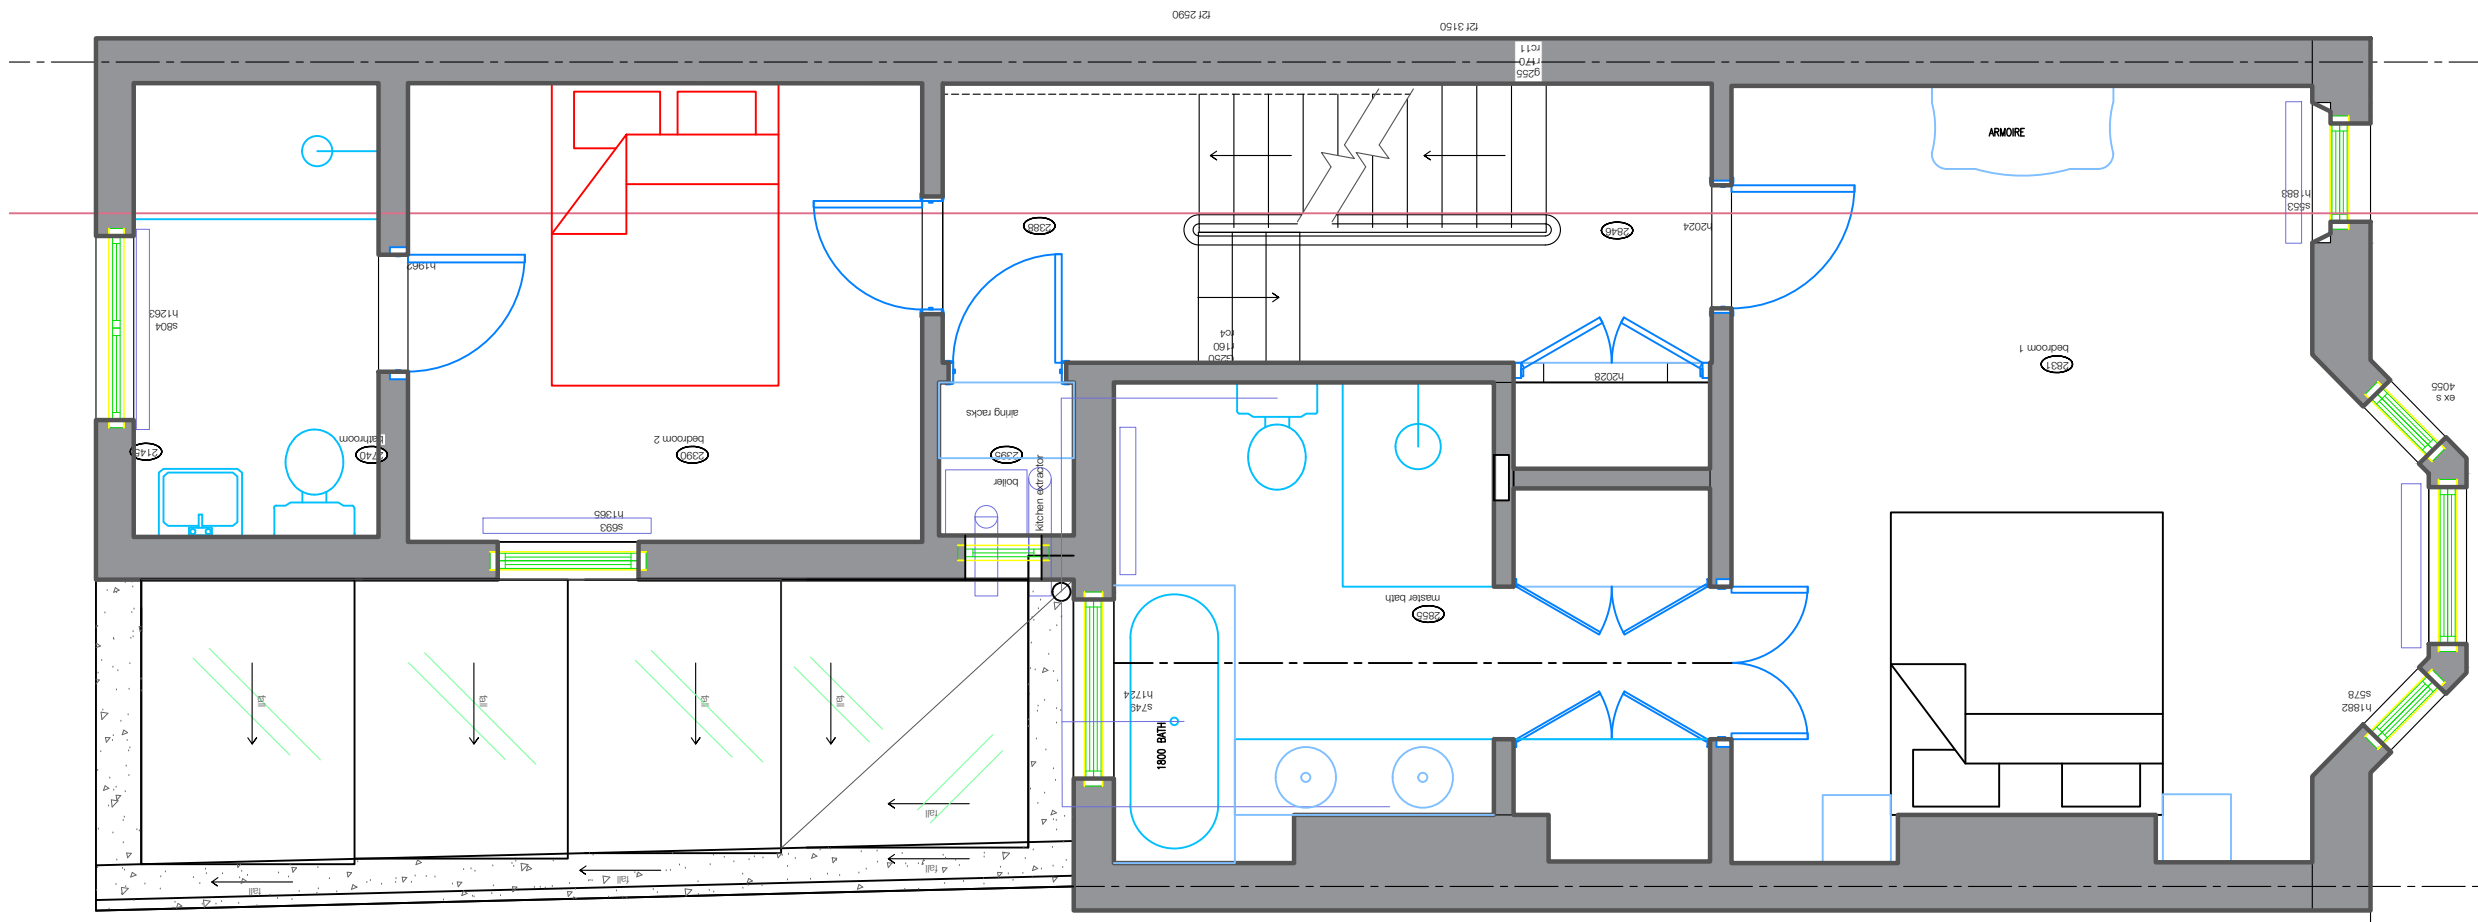


FELIXDB

12 Chichester Road
 London NW6 5QN
 t. 07966264656
 felix@felixdb.co.uk

drawing no. FDB-83GA-A206
 title: PROPOSED GROUND FLOOR PLAN
 project: 83 GASCONY AVENUE NW6 4ND
 date: 09/10/2017 13:54:53
 revision no.
 drawn by: F.P
 scale: 1:50@A3

dimensions to be checked on site before construction

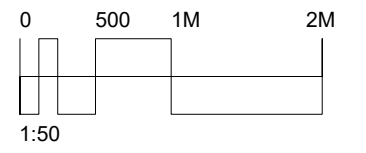


FELIXDB

12 Chichester Road
London NW6 5QN
t. 07966264656
felix@felixdb.co.uk

drawing no. FDB-83GA-A207
title: PROPOSED 1ST FLOOR PLAN
project: 83 GASCONY AVENUE NW6 4ND
date: 09/10/2017 13:55:00
revision no.
drawn by: F.P
scale: 1:50@A3

dimensions to be checked on site before construction

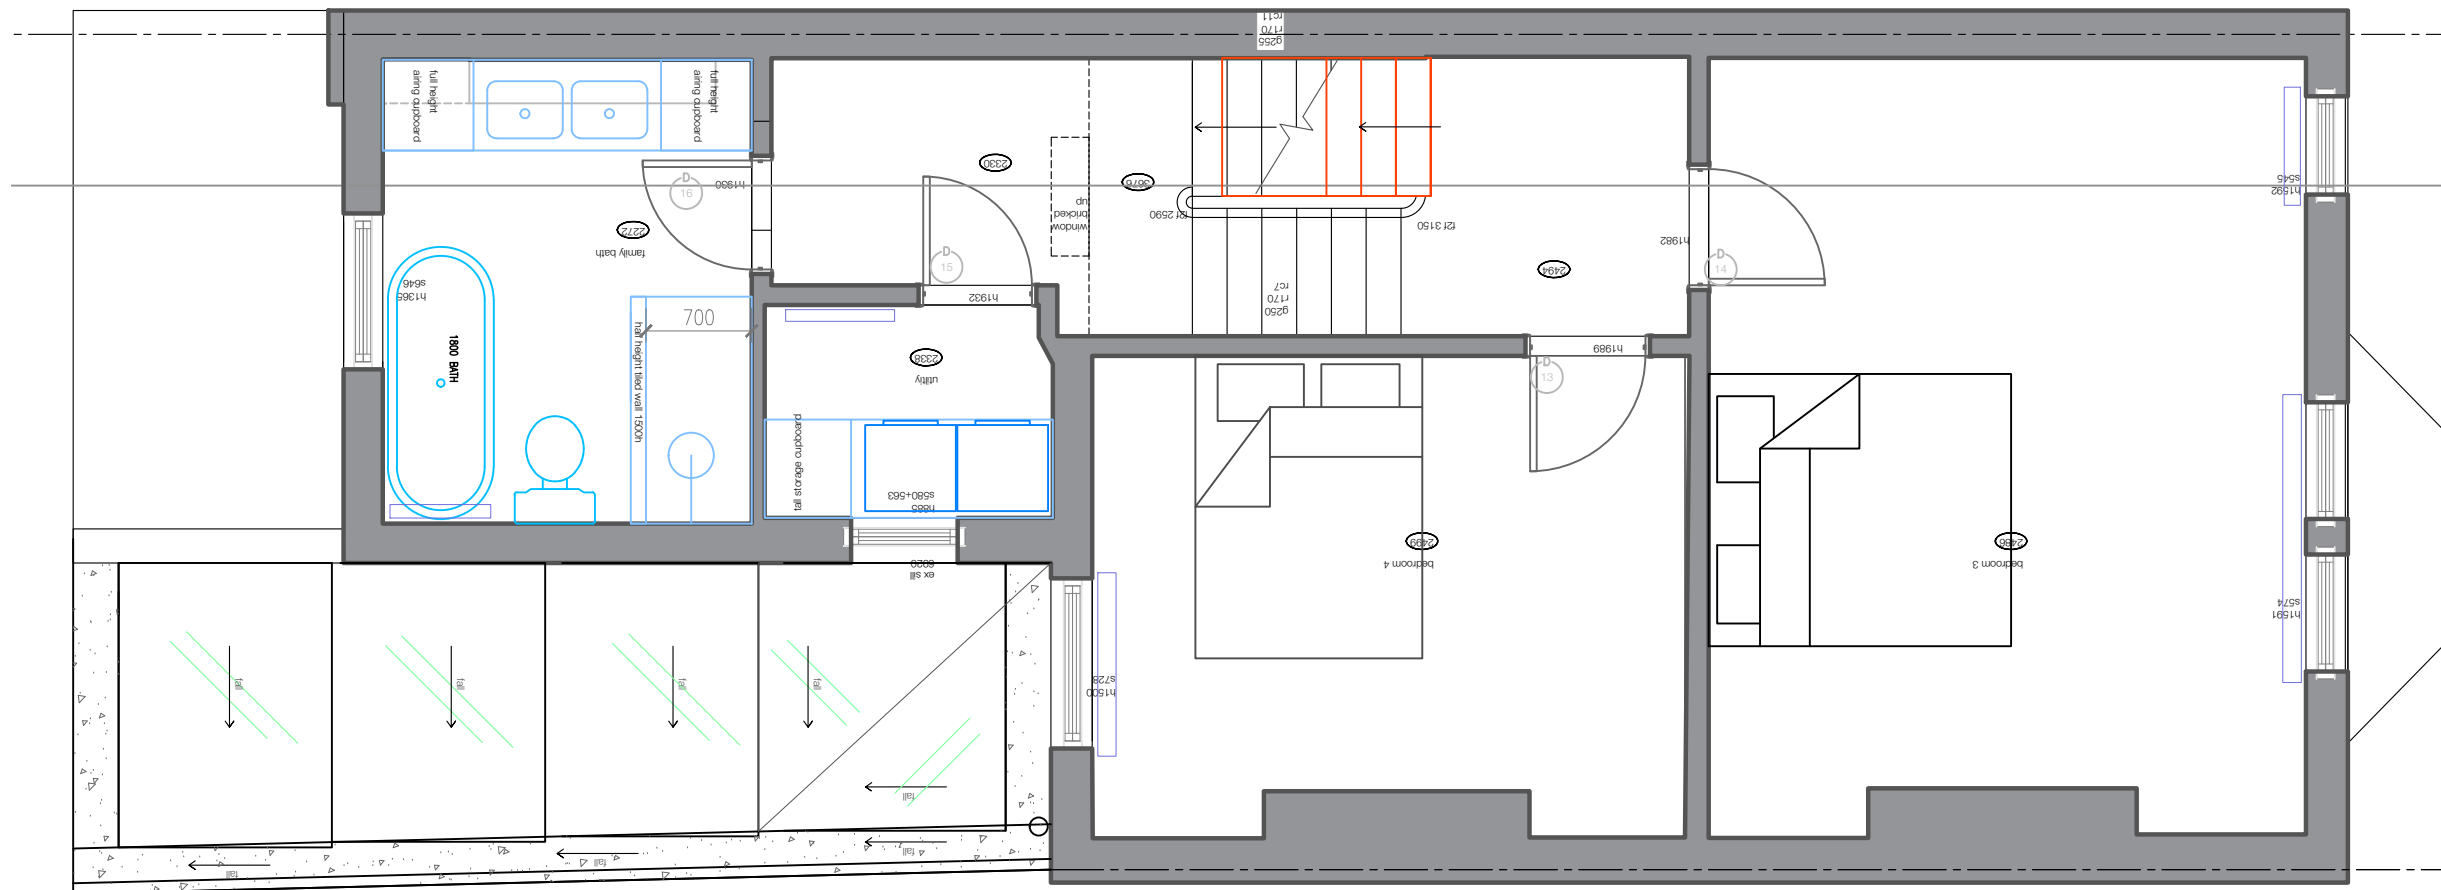

FELIXDB

12 Chichester Road
London NW6 5QN

t. 07966264656

felix@felixdb.co.uk

drawing no. FDB-83GA-A208

title: PROPOSED 2ND FLOOR

project: 83 GASCONY AVENUE NW6 4ND


date: 09/10/2017 13:55:06

revision no.

drawn by: F.P

scale: 1:50@A3

dimensions to be checked on site before construction

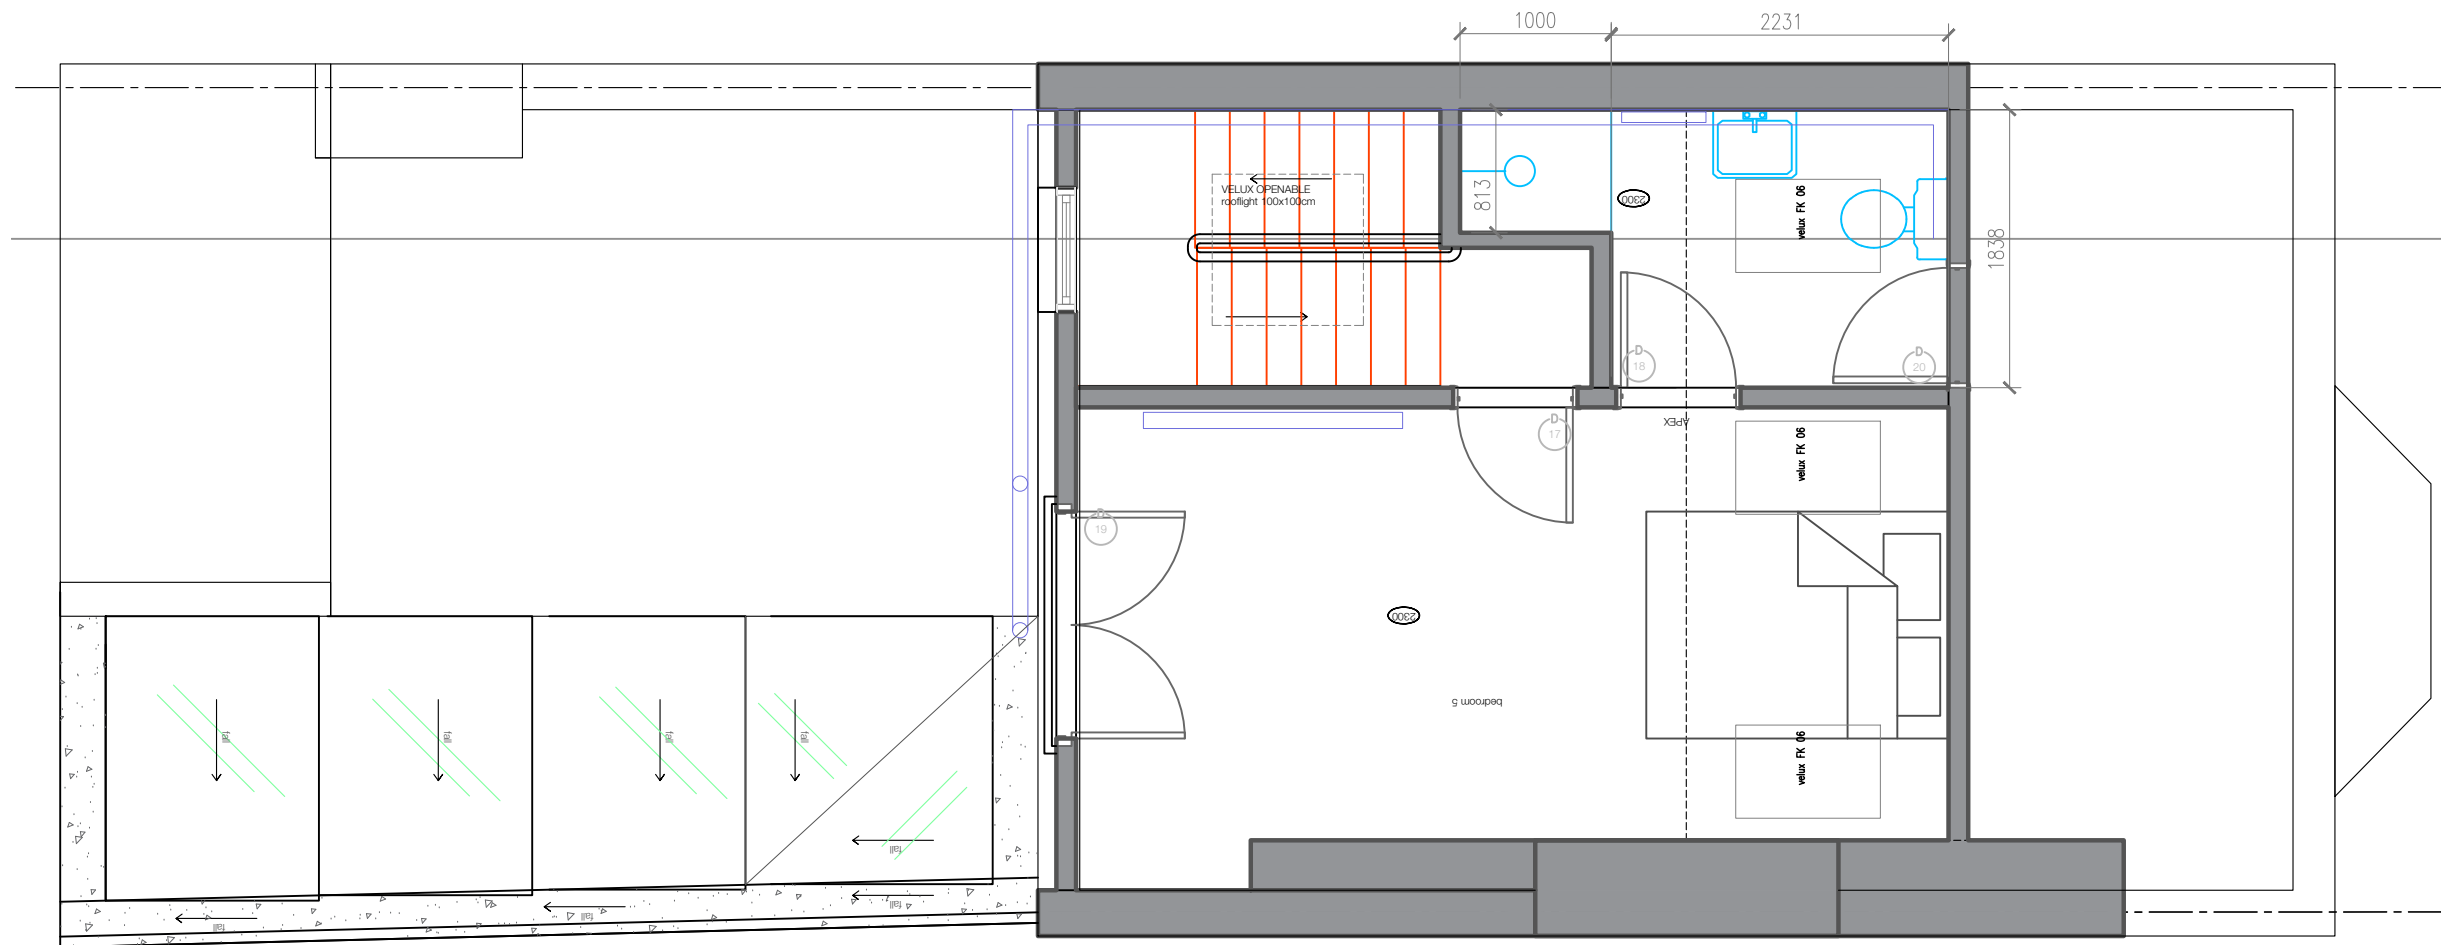

FELIXDB

12 Chichester Road
London NW6 5QN

t. 07966264656

felix@felixdb.co.uk

drawing no. FDB-83GA-A209

title: PROPOSED 3RD FLOOR

project: 83 GASCONY AVENUE NW6 4ND



date: 09/10/2017 13:55:11

revision no.

drawn by: F.P

scale: 1:50@A3

dimensions to be checked on site before construction

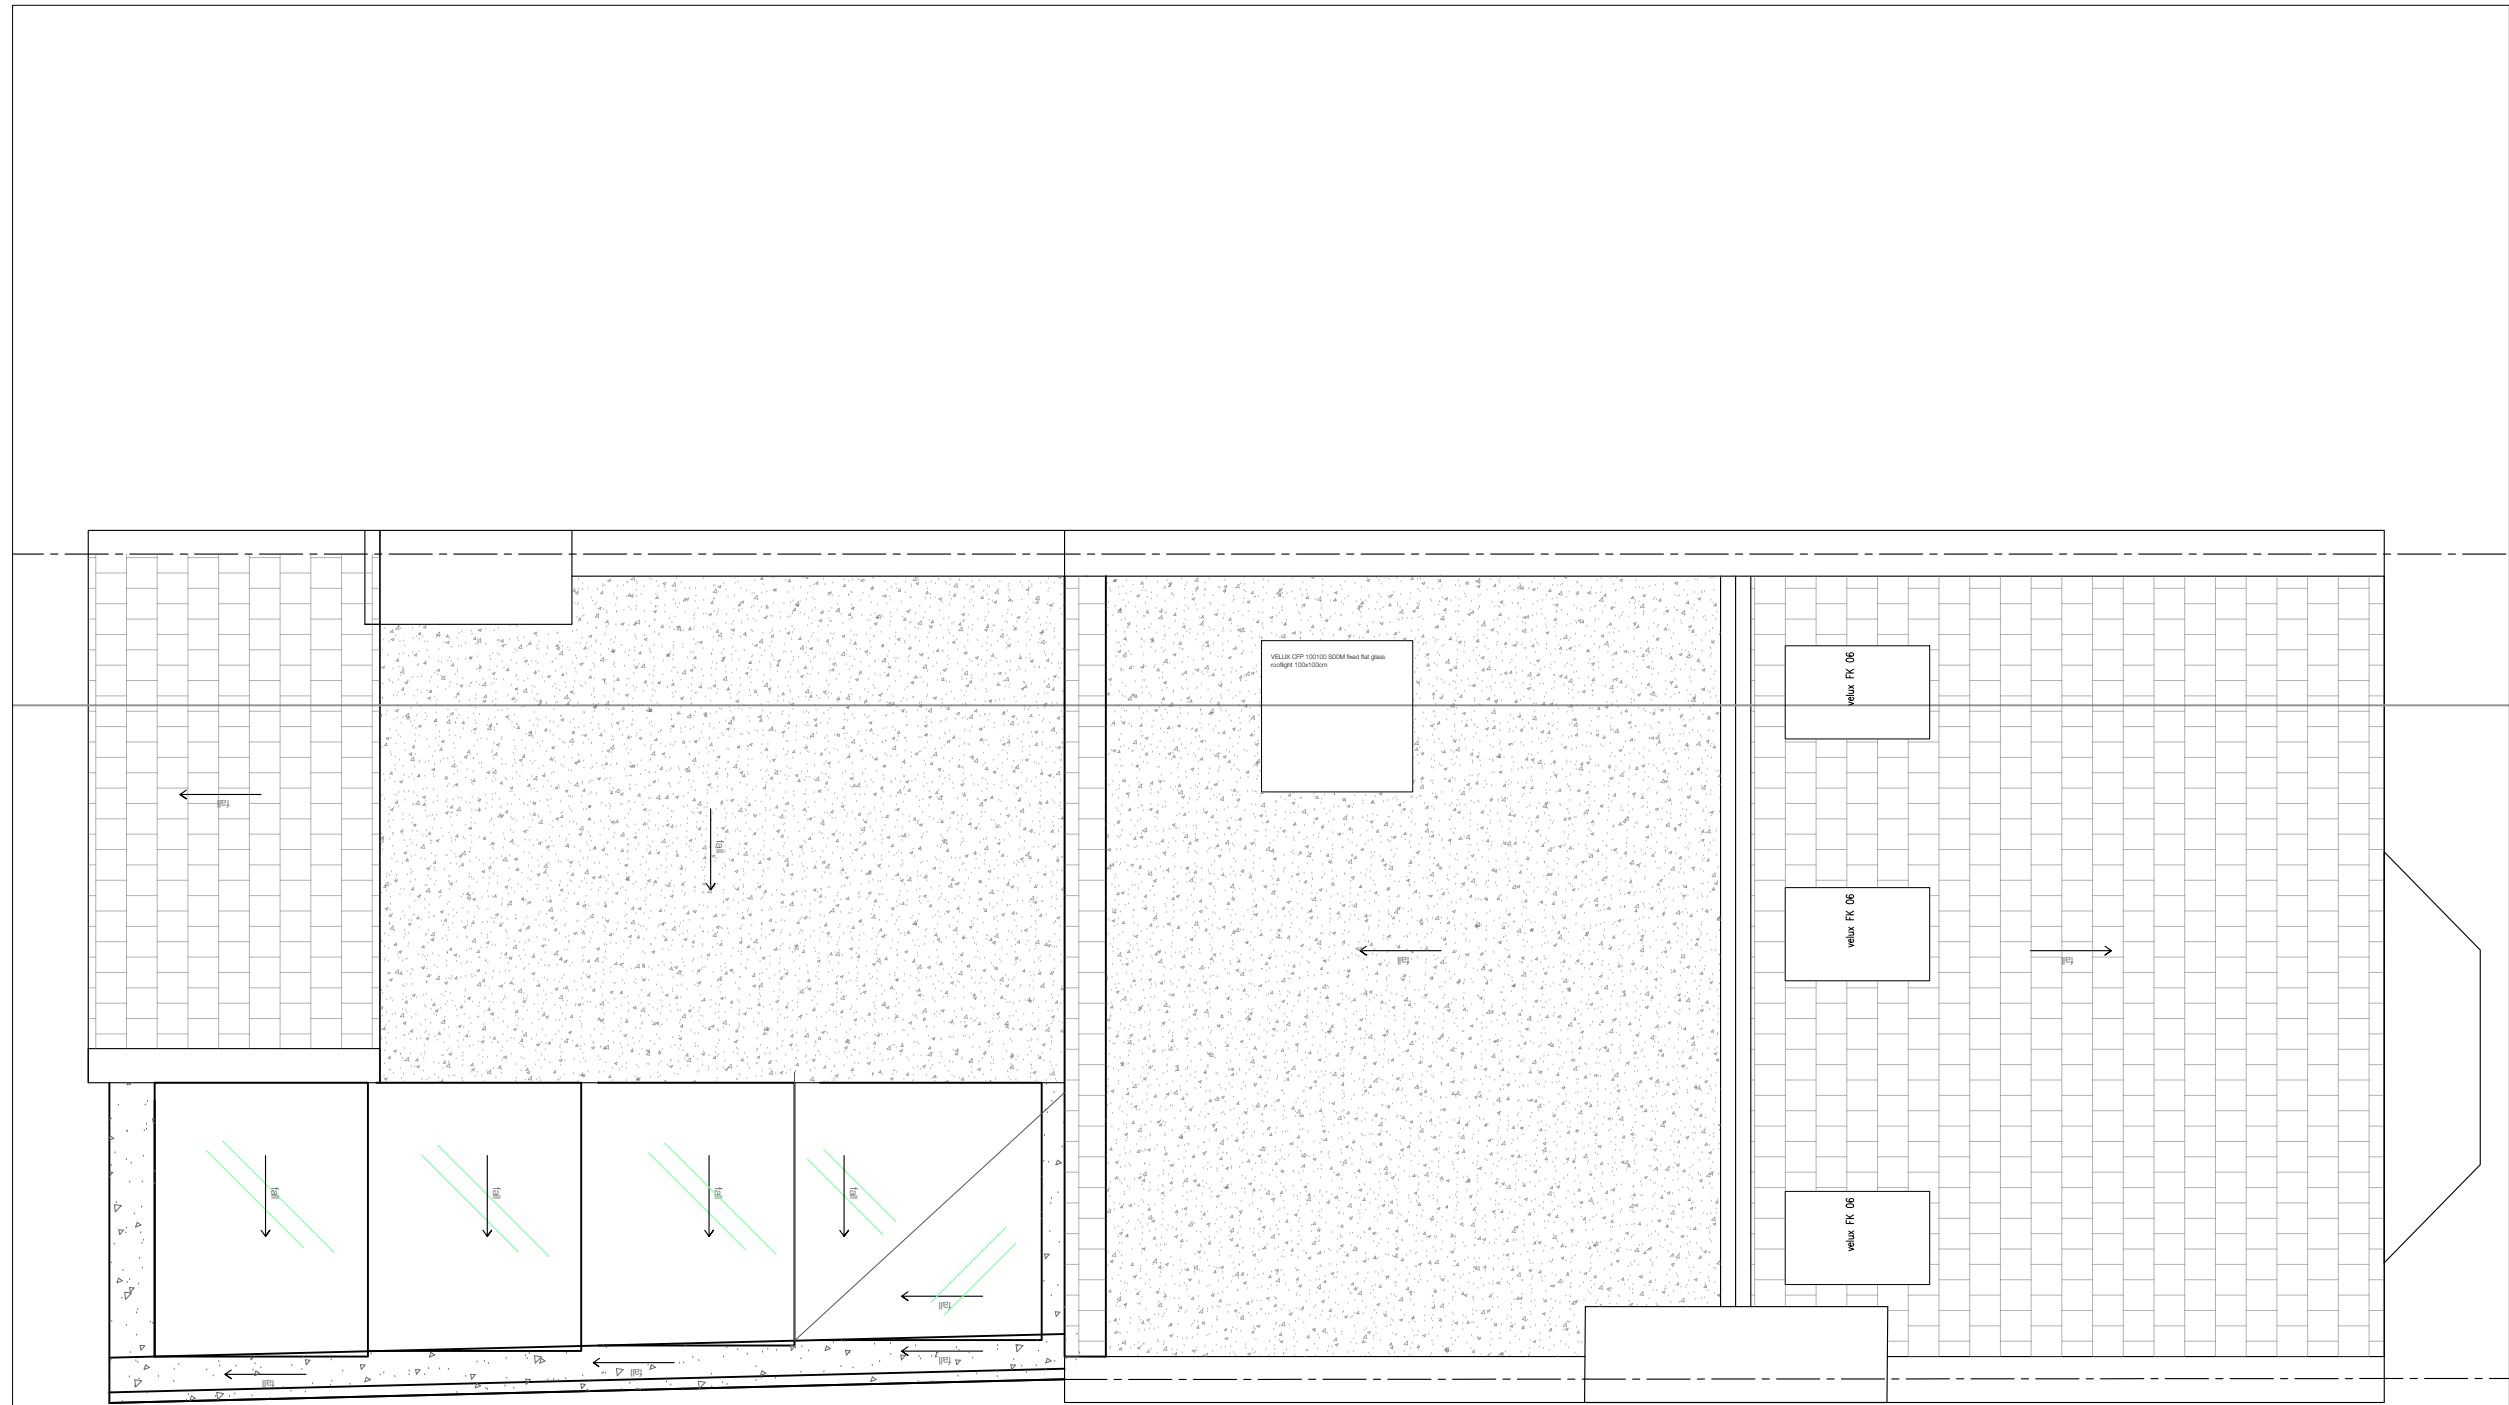
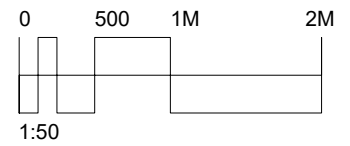


FELIXDB

12 Chichester Road
 London NW6 5QN
 t. 07966264656
 felix@felixdb.co.uk

drawing no. FDB-83GA-A210
 title: PROPOSED ROOF PLAN
 project: 83 GASCONY AVENUE NW6 4ND
 date: 09/10/2017 13:55:17
 revision no.
 drawn by: F.P
 scale: 1:50@A3

dimensions to be checked on site before construction

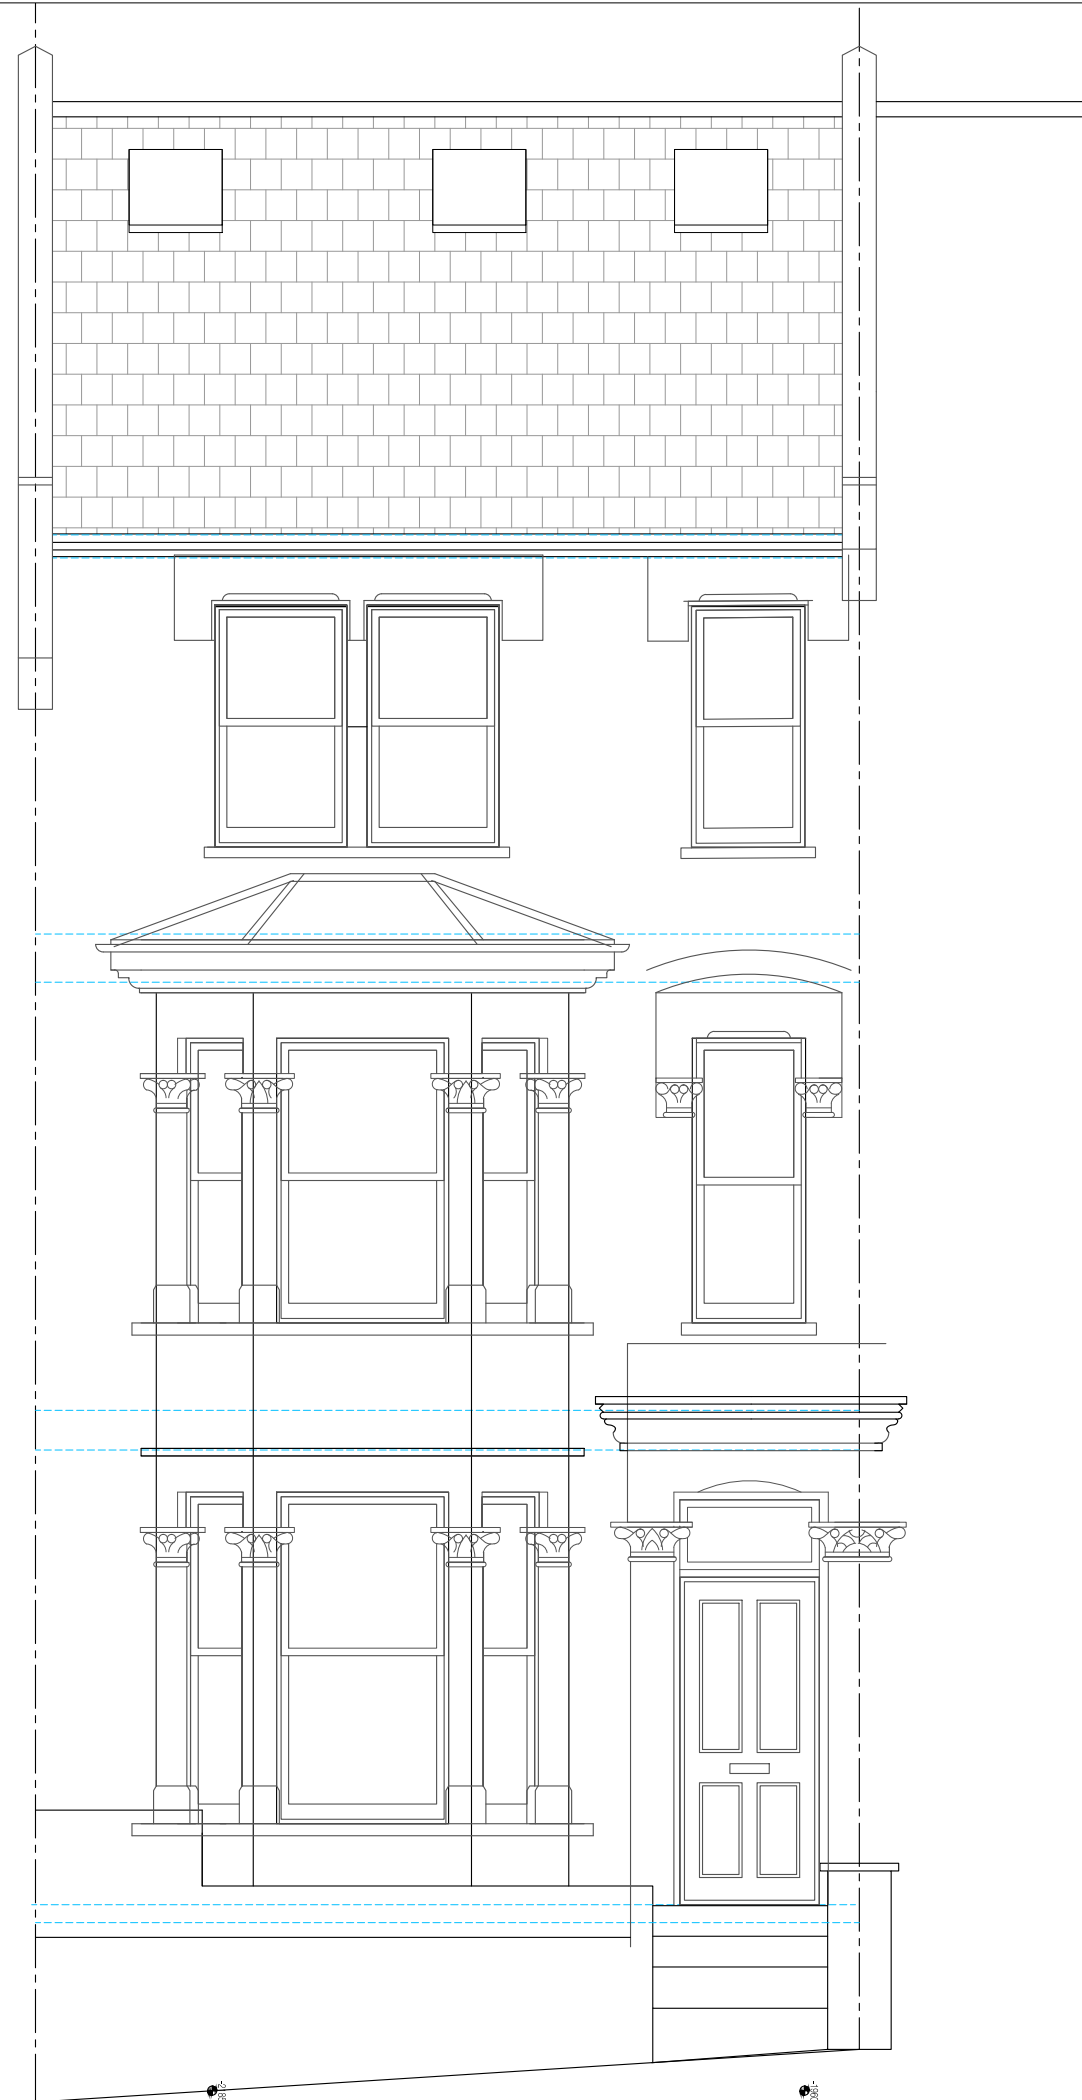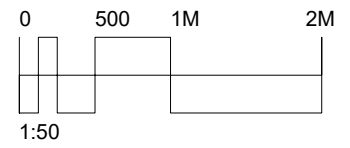

FELIXDB

12 Chichester Road
London NW6 5QN

t. 07966264656

felix@felixdb.co.uk

drawing no. FDB-83GA-A304

title: PROPOSED FRONT ELEVATION

project: 83 GASCONY AVENUE NW6 4ND


date: 09/10/2017 13:55:22

revision no.


drawn by: F.P

scale: 1:50@A3

dimensions to be checked on site before construction

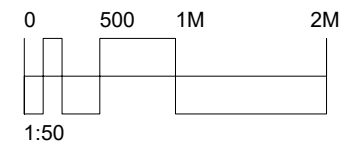


LOFT EXTENSION APPROVED APPLICATION
2017/3496/P

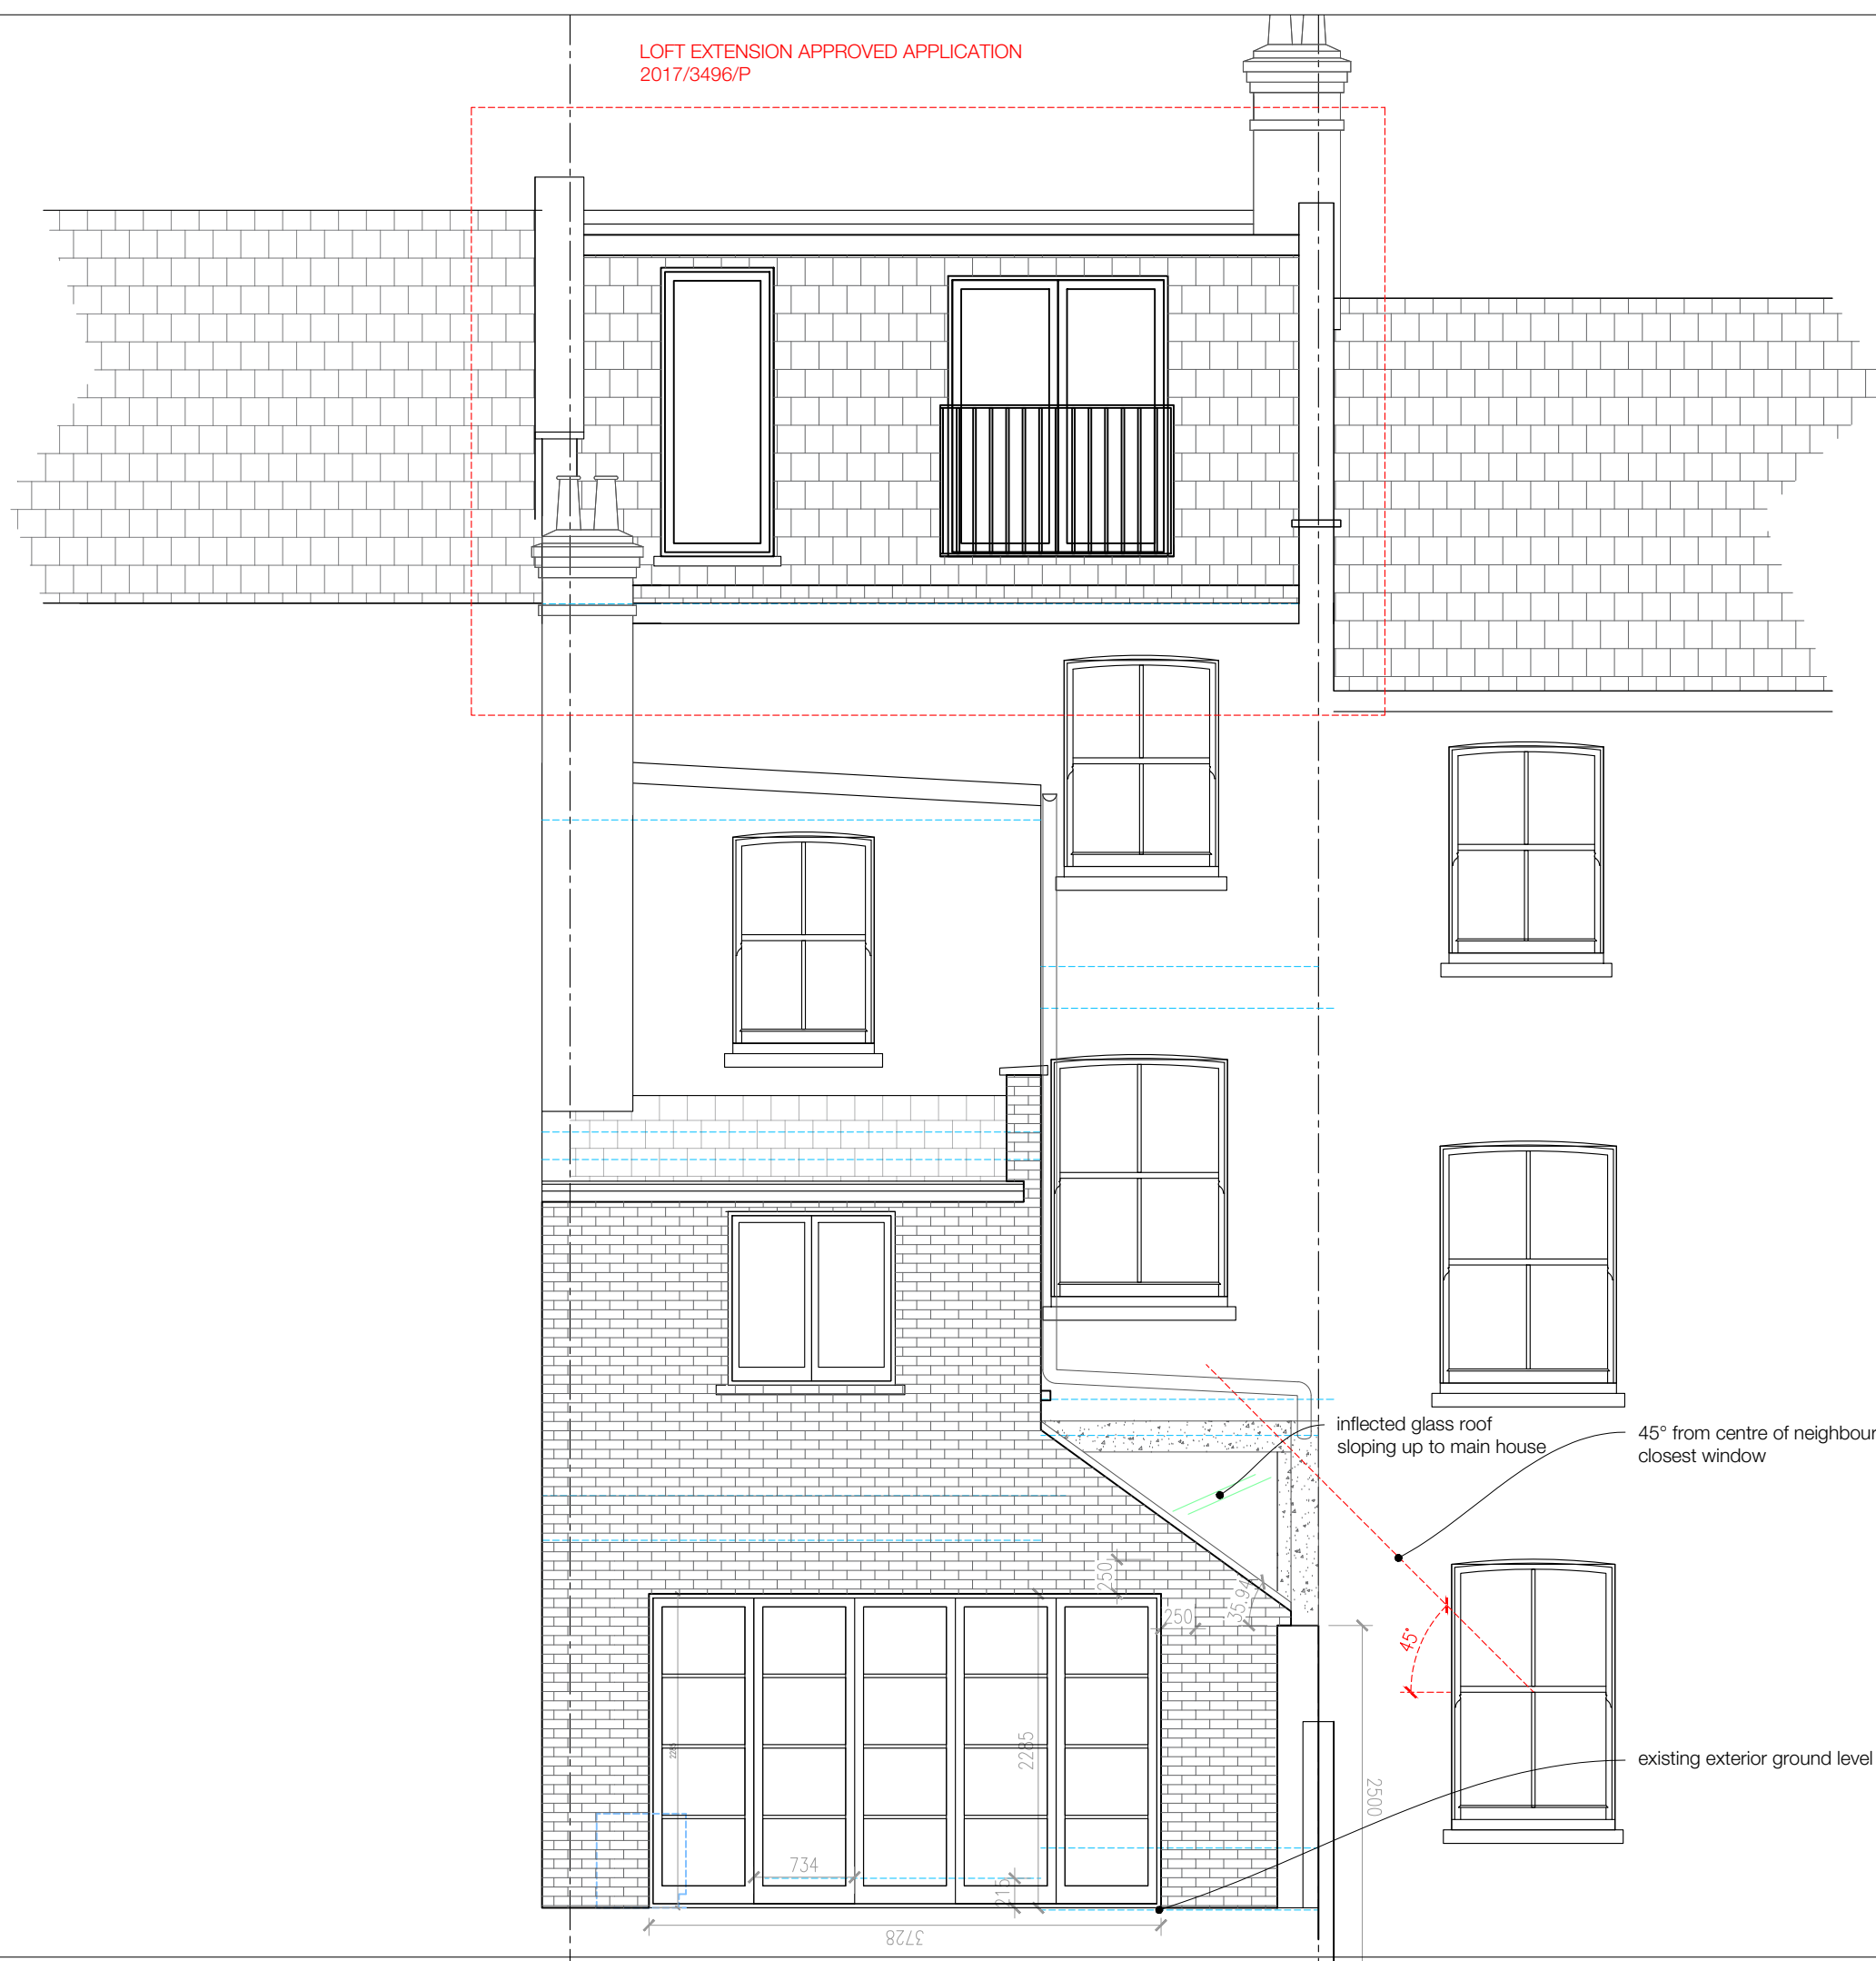

inflected glass roof sloping up to main house
45° from centre of neighbours closest window

existing exterior ground level

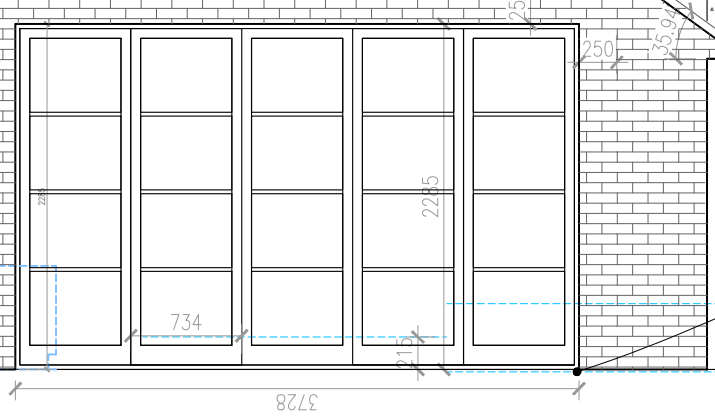


FELIXDB

12 Chichester Road
London NW6 5QN
t. 07966264656
felix@felixdb.co.uk

drawing no. FDB-83GA-A306
title: PROPOSED REAR ELEVATION
project: 83 GASCONY AVENUE NW6 4ND
date: 09/10/2017 13:55:28
revision no.
drawn by: F.P
scale: 1:50@A3

dimensions to be checked on site before construction


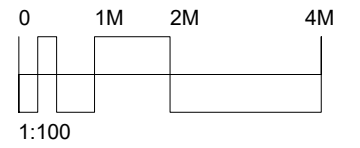


FELIXDB

12 Chichester Road
 London NW6 5QN
 t. 07966264656
 felix@felixdb.co.uk

drawing no. FDB-83GA-A308
 title: PROPOSED SIDE ELEVATION
 project: 83 GASCONY AVENUE NW6 4ND
 date: 09/10/2017 13:55:34
 revision no.
 drawn by: F.P
 scale: 1:100@A3

dimensions to be checked on site before construction

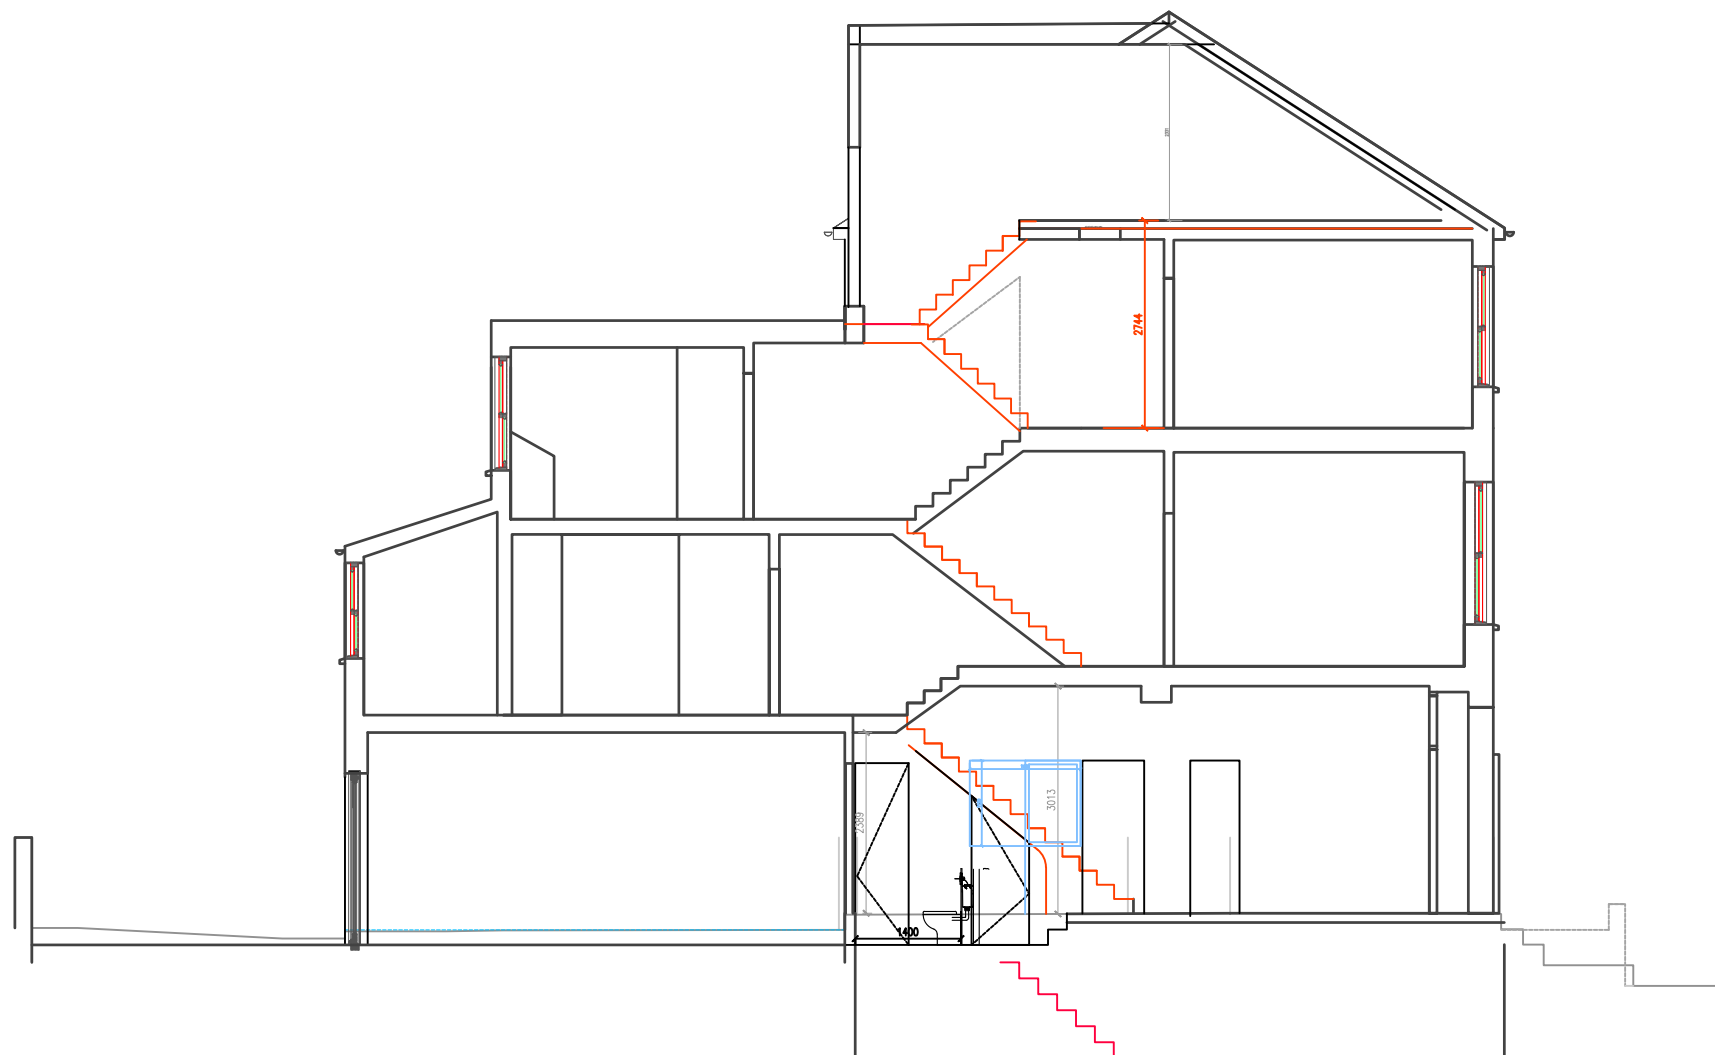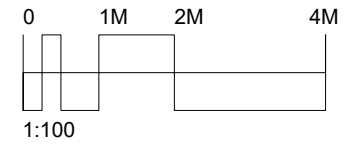

FELIXDB

12 Chichester Road
London NW6 5QN

t. 07966264656

felix@felixdb.co.uk

drawing no. FDB-83GA-A02

title: PROPOSED SECTION AA

project: 83 GASCONY AVENUE NW6 4ND

date: 09/10/2017 13:55:40

revision no.

drawn by: F.P

scale: 1:100@A3

dimensions to be checked on site before construction



FRONT ELEVATION SOUTH FACING



REAR ELEVATION NORTH FACING

FELIXDB

12 Chichester Road
London NW6 5QN

t. 07966264656

felix@felixdb.co.uk

drawing no. FDB-83GA-A601

title: PHOTOGRAPHS

project: 83 GASCONY AVENUE NW6 4ND

date: 09/10/2017 13:55:46

revision no.

drawn by: F.P

scale: N/A@A3

dimensions to be checked on site before construction