

**DO NOT SCALE**  
Use only written dimension. All dimension must be verified prior to works being put into hand and any discrepancies reported to the originator.


**Health and Safety Information**

	Details	Sign	Date
Asbestos Survey			
Structural Check/Lifting & Handling			
Site Survey			
Access and Egress/Site Compound			
Hazards Identified			

**General Notes**

--	--	--	--

REV	Details of Revision	Date	Sign

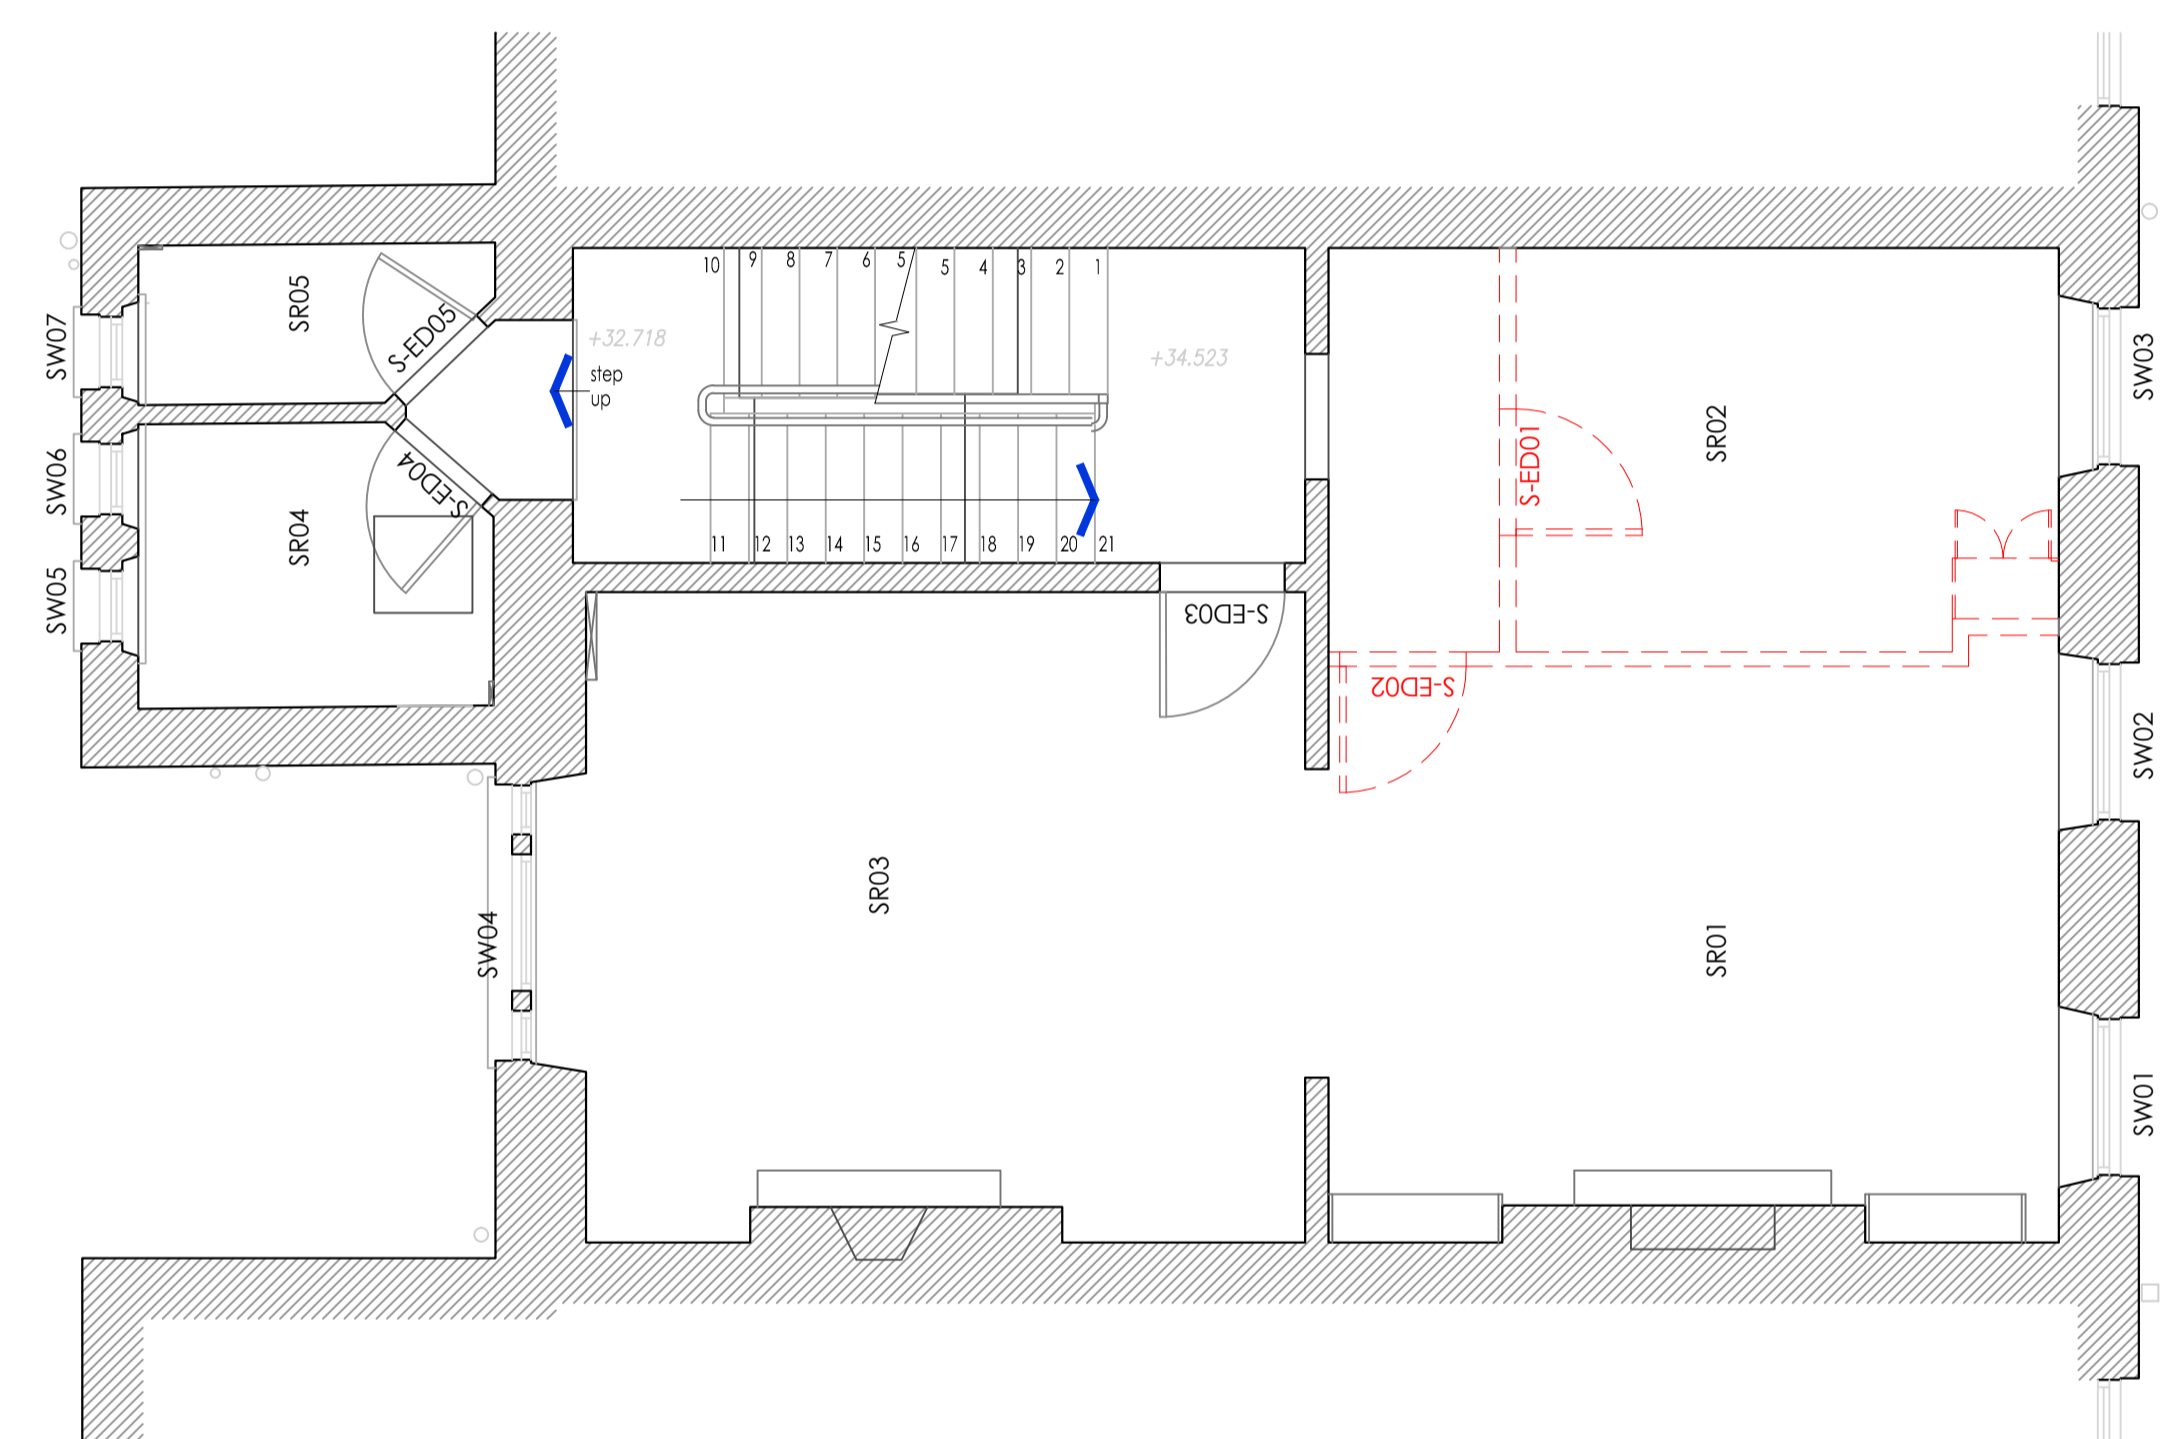

**THE BEDFORD ESTATES**

29a Montague Street, London WC1B 5BL

Tel: +44(0)20 7636 2885  
Fax: +44(0)20 7255 1729

Project **55 Gower Street  
London**

Title **Demolition  
Second Floor Plan**

Drawing No **BB137-2017-D04**

Scale <b>As Shown</b>	Drawn <b>SEEM</b>	Checked	Co-ord chk
Drawing size <b>A1</b>	Date <b>25-09-17</b>	Date	Date

Status **PLANNING**

