

DO NOT SCALE

Use only written dimension. All dimension must be verified prior to works being put into hand and any discrepancies reported to the originator.

Health and Safety Information

	Details	Sign	Date
Asbestos Survey			
Structural Check/Lifting & Handling			
Site Survey			
Access and Egress/Site Compound			
Hazards Identified			

General Notes

REV	Details of Revision	Date	Sign



THE BEDFORD ESTATES

29a Montague Street, London WC1B 5BL

Tel: +44(0)20 7636 2885
Fax: +44(0)20 7255 1729


Project **55 Gower Street
London**

Title **Proposed
Third Floor Plan**

Drawing No **BB137-2017-PGA05**

Scale	Drawn	Checked	Co-ord chk
As Shown	SEEM		
Drawing size	Date	Date	Date
A1	25-09-17		

Status **PLANNING**

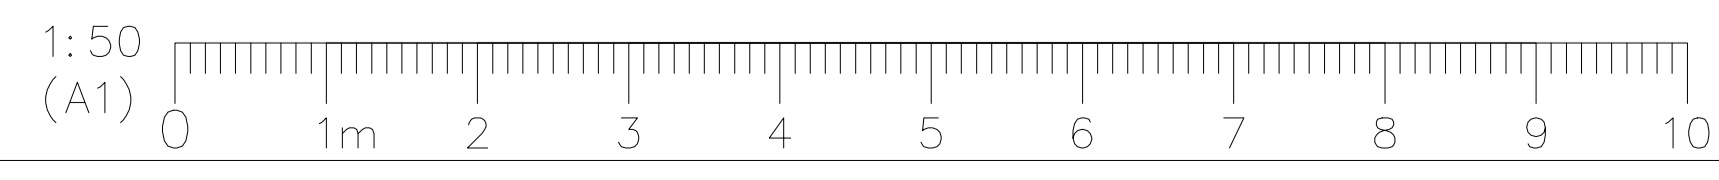

©BEDFORD ESTATES BLOOMSBURY LTD COPYRIGHT - REPRODUCTION IN WHOLE OR PART BY ANY MEANS IS PROHIBITED WITHOUT THE PRIOR WRITTEN PERMISSION OF BEDFORD ESTATES BLOOMSBURY LTD