


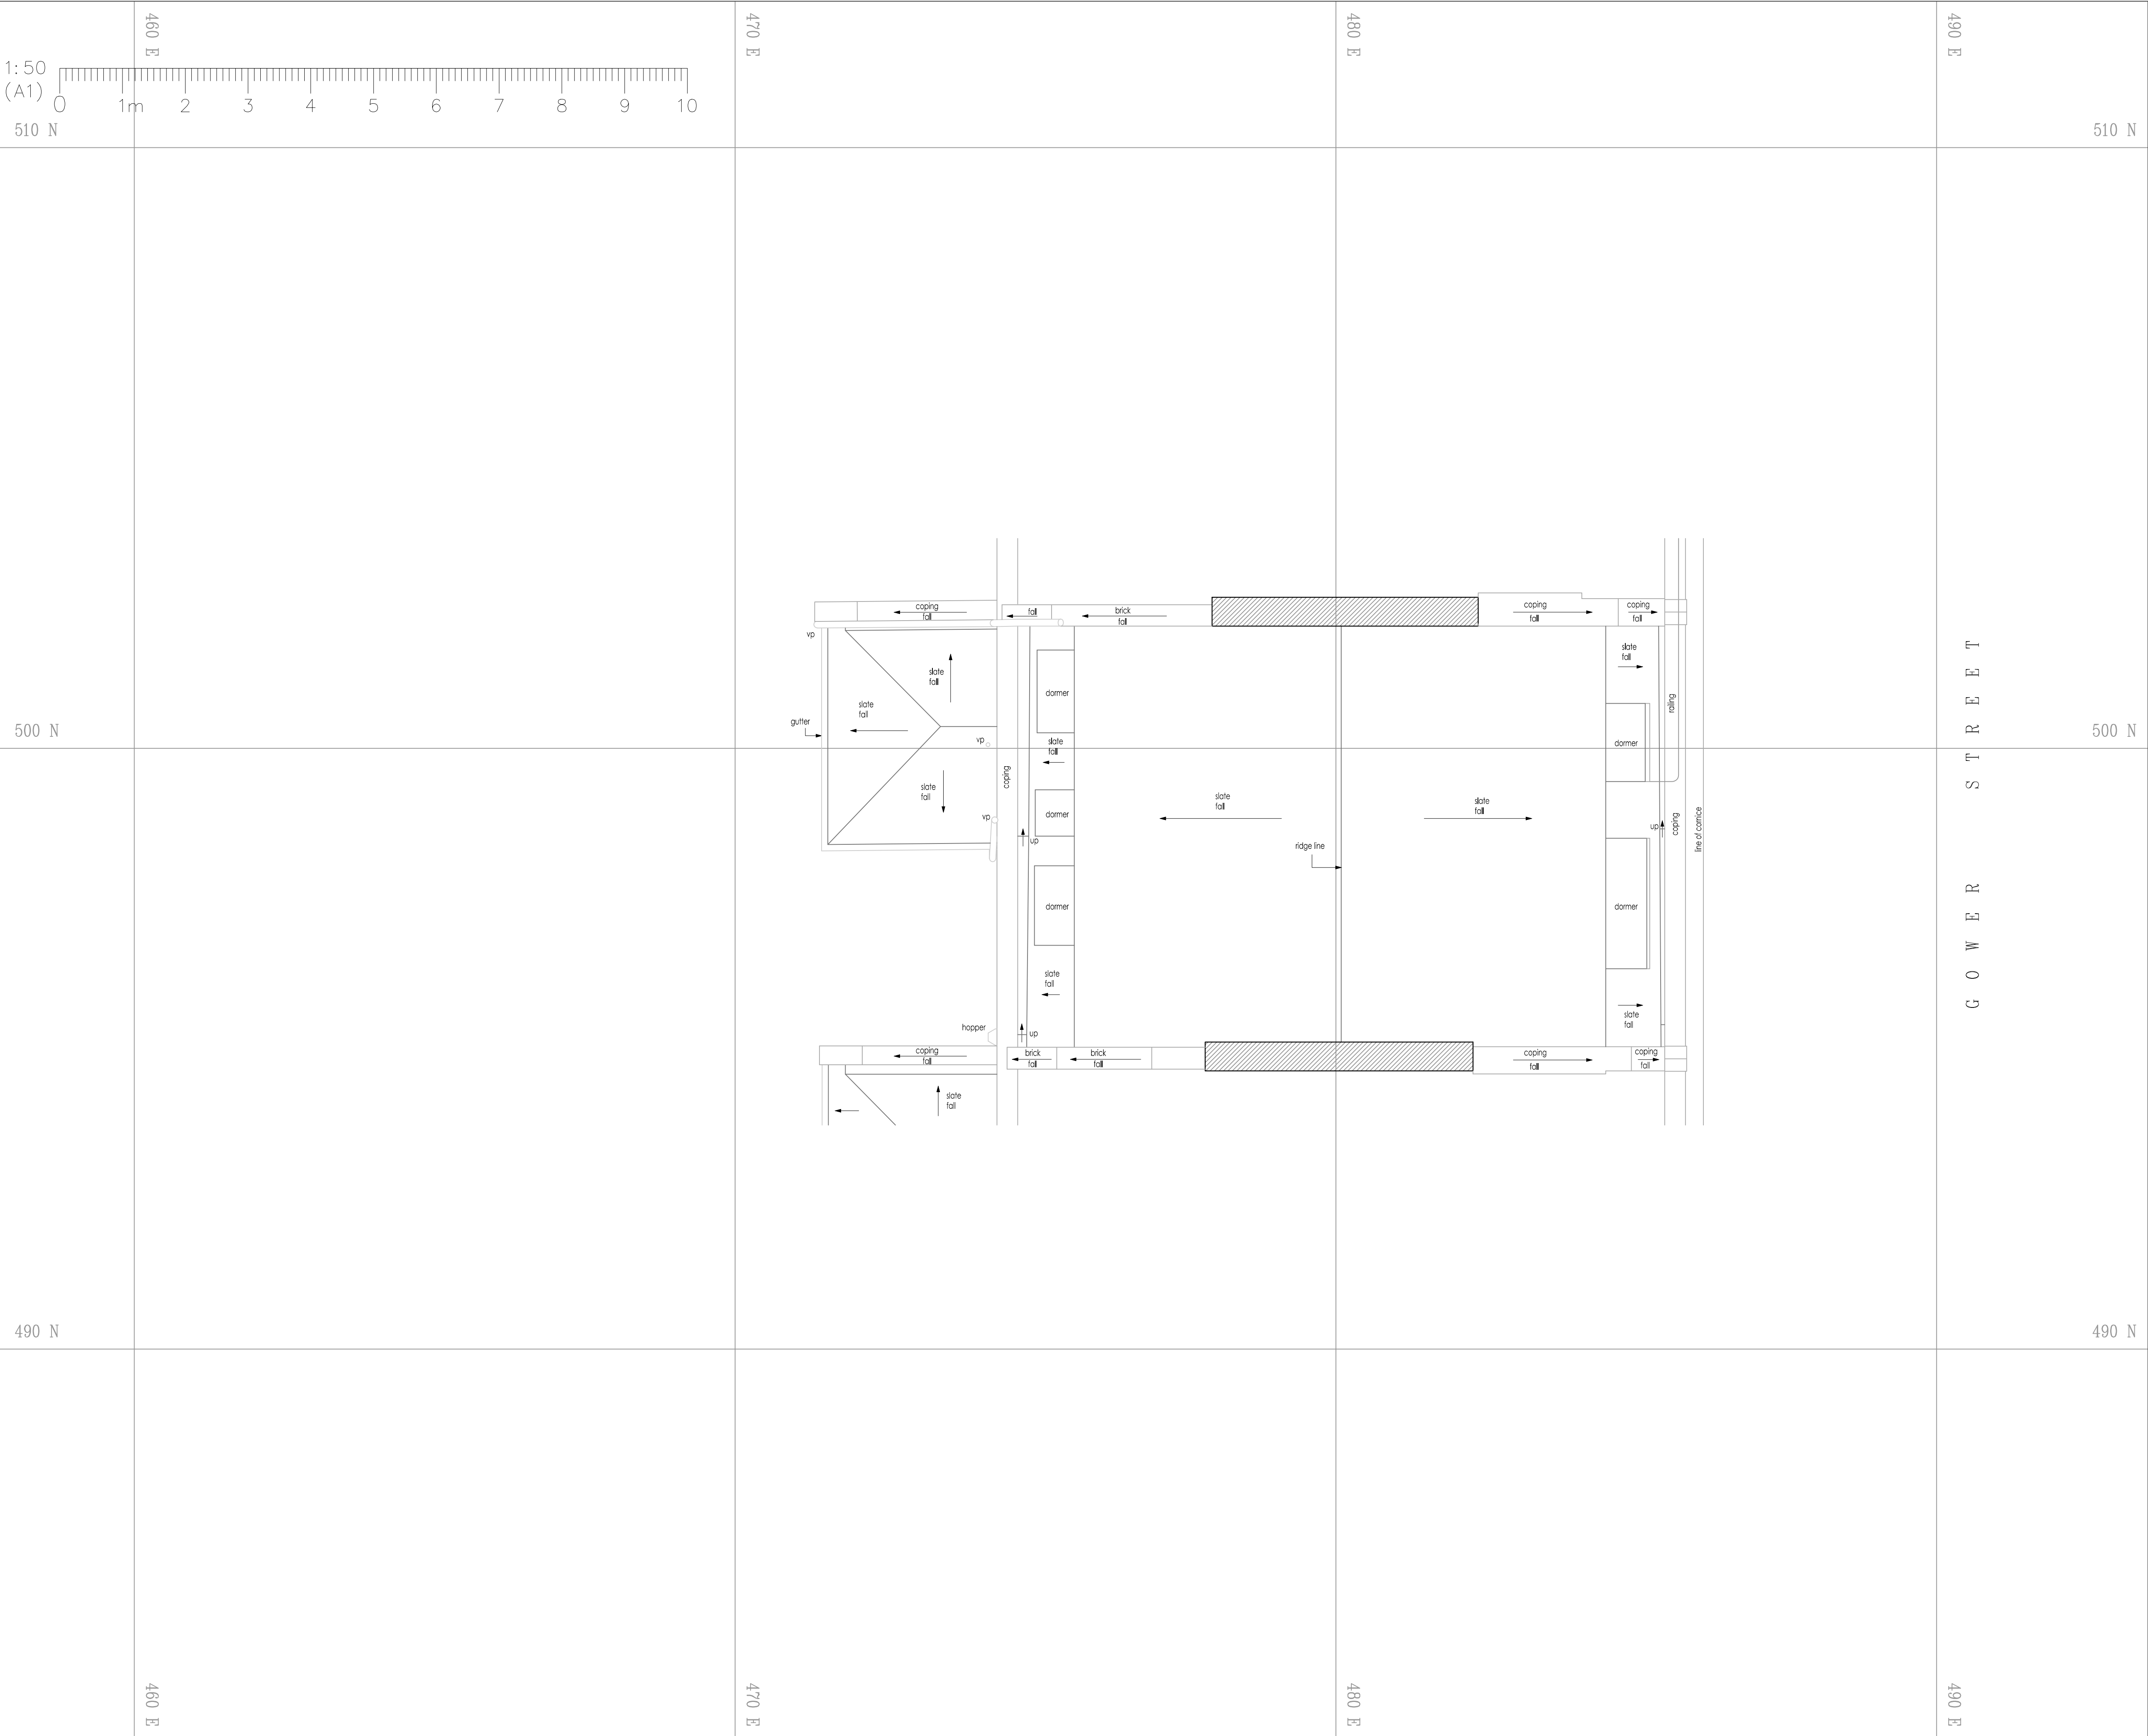

Issue	Description	Date	
Abbrev:			
AB	alarm bell	H	call to head height
BGP	break glass point	IC	inspection cover
BK	brick	LP	lamp post
BT	british telecom	MH	manhole
C	floor to cill height	RS	road sign
CONC.	concrete	RSJ	rolled steel joist
C/B	close board	RSS	rolled steel slatting
CL	chain link	RWP	rain water pipe
CL	ceiling level	SV	stop valve
DK	drop kerb	TBM	temporary bench mark
DH	door height	V	vent
FH	fire hydrant	VP	vent pipe
FHR	fire hose reel	WP	waste pipe
FC	false ceiling	WIB	wash hand basin
FL	floor level	WM	water meter
GV	gas valve	WSC	water stop cock
Levels			
All levels are in metres and are related to the Ordnance Survey Bench Mark located on the north east corner of 49 Gower St			
Value 27.30m			
Level positions are indicated by either a cross or by the decimal point.			
Drainage			
CL	cover level		
IL	invert level		
NVC	no visible connection		
UTL	unable to lift		
			foul water run
			storm water run
all drainage should be checked on site before using information			
Trees			
Ø OF TRUNK / HEIGHT / SPREAD			
all tree sizes approx, and should be checked on site before using information			
 Cadplan Land & Building Surveyors 18-20 Greatness Road, Sevenoaks, Kent TN14 5BY Tel : 01732 469100 Fax : 01732 469101 E-mail : post@cadplan.co.uk Web : www.cadplan.co.uk			
Client			
 THE BEDFORD ESTATES 29a Montague Street London WC1B 5BL Tel: 0207 636 2885 Fax: 0207 255 1729			
Project			
55 Gower Street London WC1			
Title			
Roof Plan			
Drawn by		Checked by	
C.S.D.		G.J.E.	
Scale		Date	
1:50		Oct 2017	
Project no.	Dwg. no.	Revision	Prelim.
1160	06		