
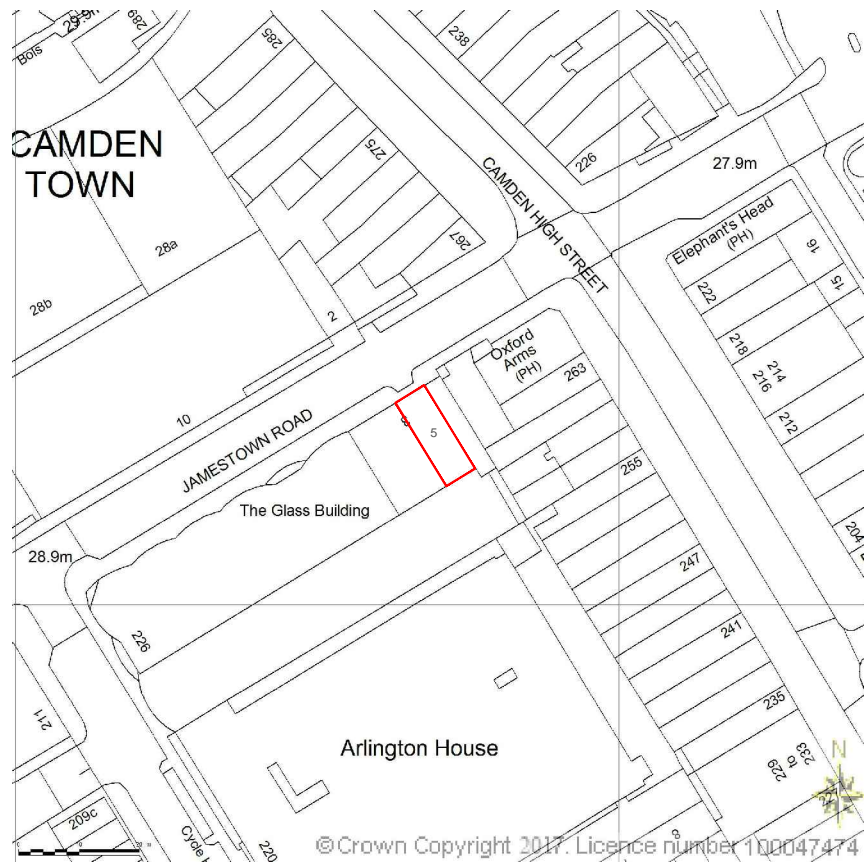


The contractor is responsible for checking dimensions, tolerances and references. Any discrepancy to be verified with the Architect before proceeding with the works.

Where an item is covered by drawings to different scales the larger scale drawing is to be worked to.

Do not scale drawing. Figured dimensions to be worked to in all cases.

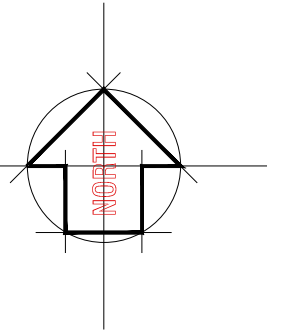

Location Plan 1:1250



Site Plan 1:500

date	rev.	revision/author/checker
purpose of issue PLANNING		
project 5 Jamestown road Camden NW1 7BW		
drawing LOCATION / SITE PLAN		
drawing no. 2017-SK058-001		rev.
drawn GS	checked	
scale 1:1250 - 1:500 @A3	date 09.10.2017	

architecture
and interior design