


ACCESS TO SUFFOLK HOUSE BASEMENT

1 PLAN
FLOOR PLAN - LEVEL 0 EXISTING 1 : 100

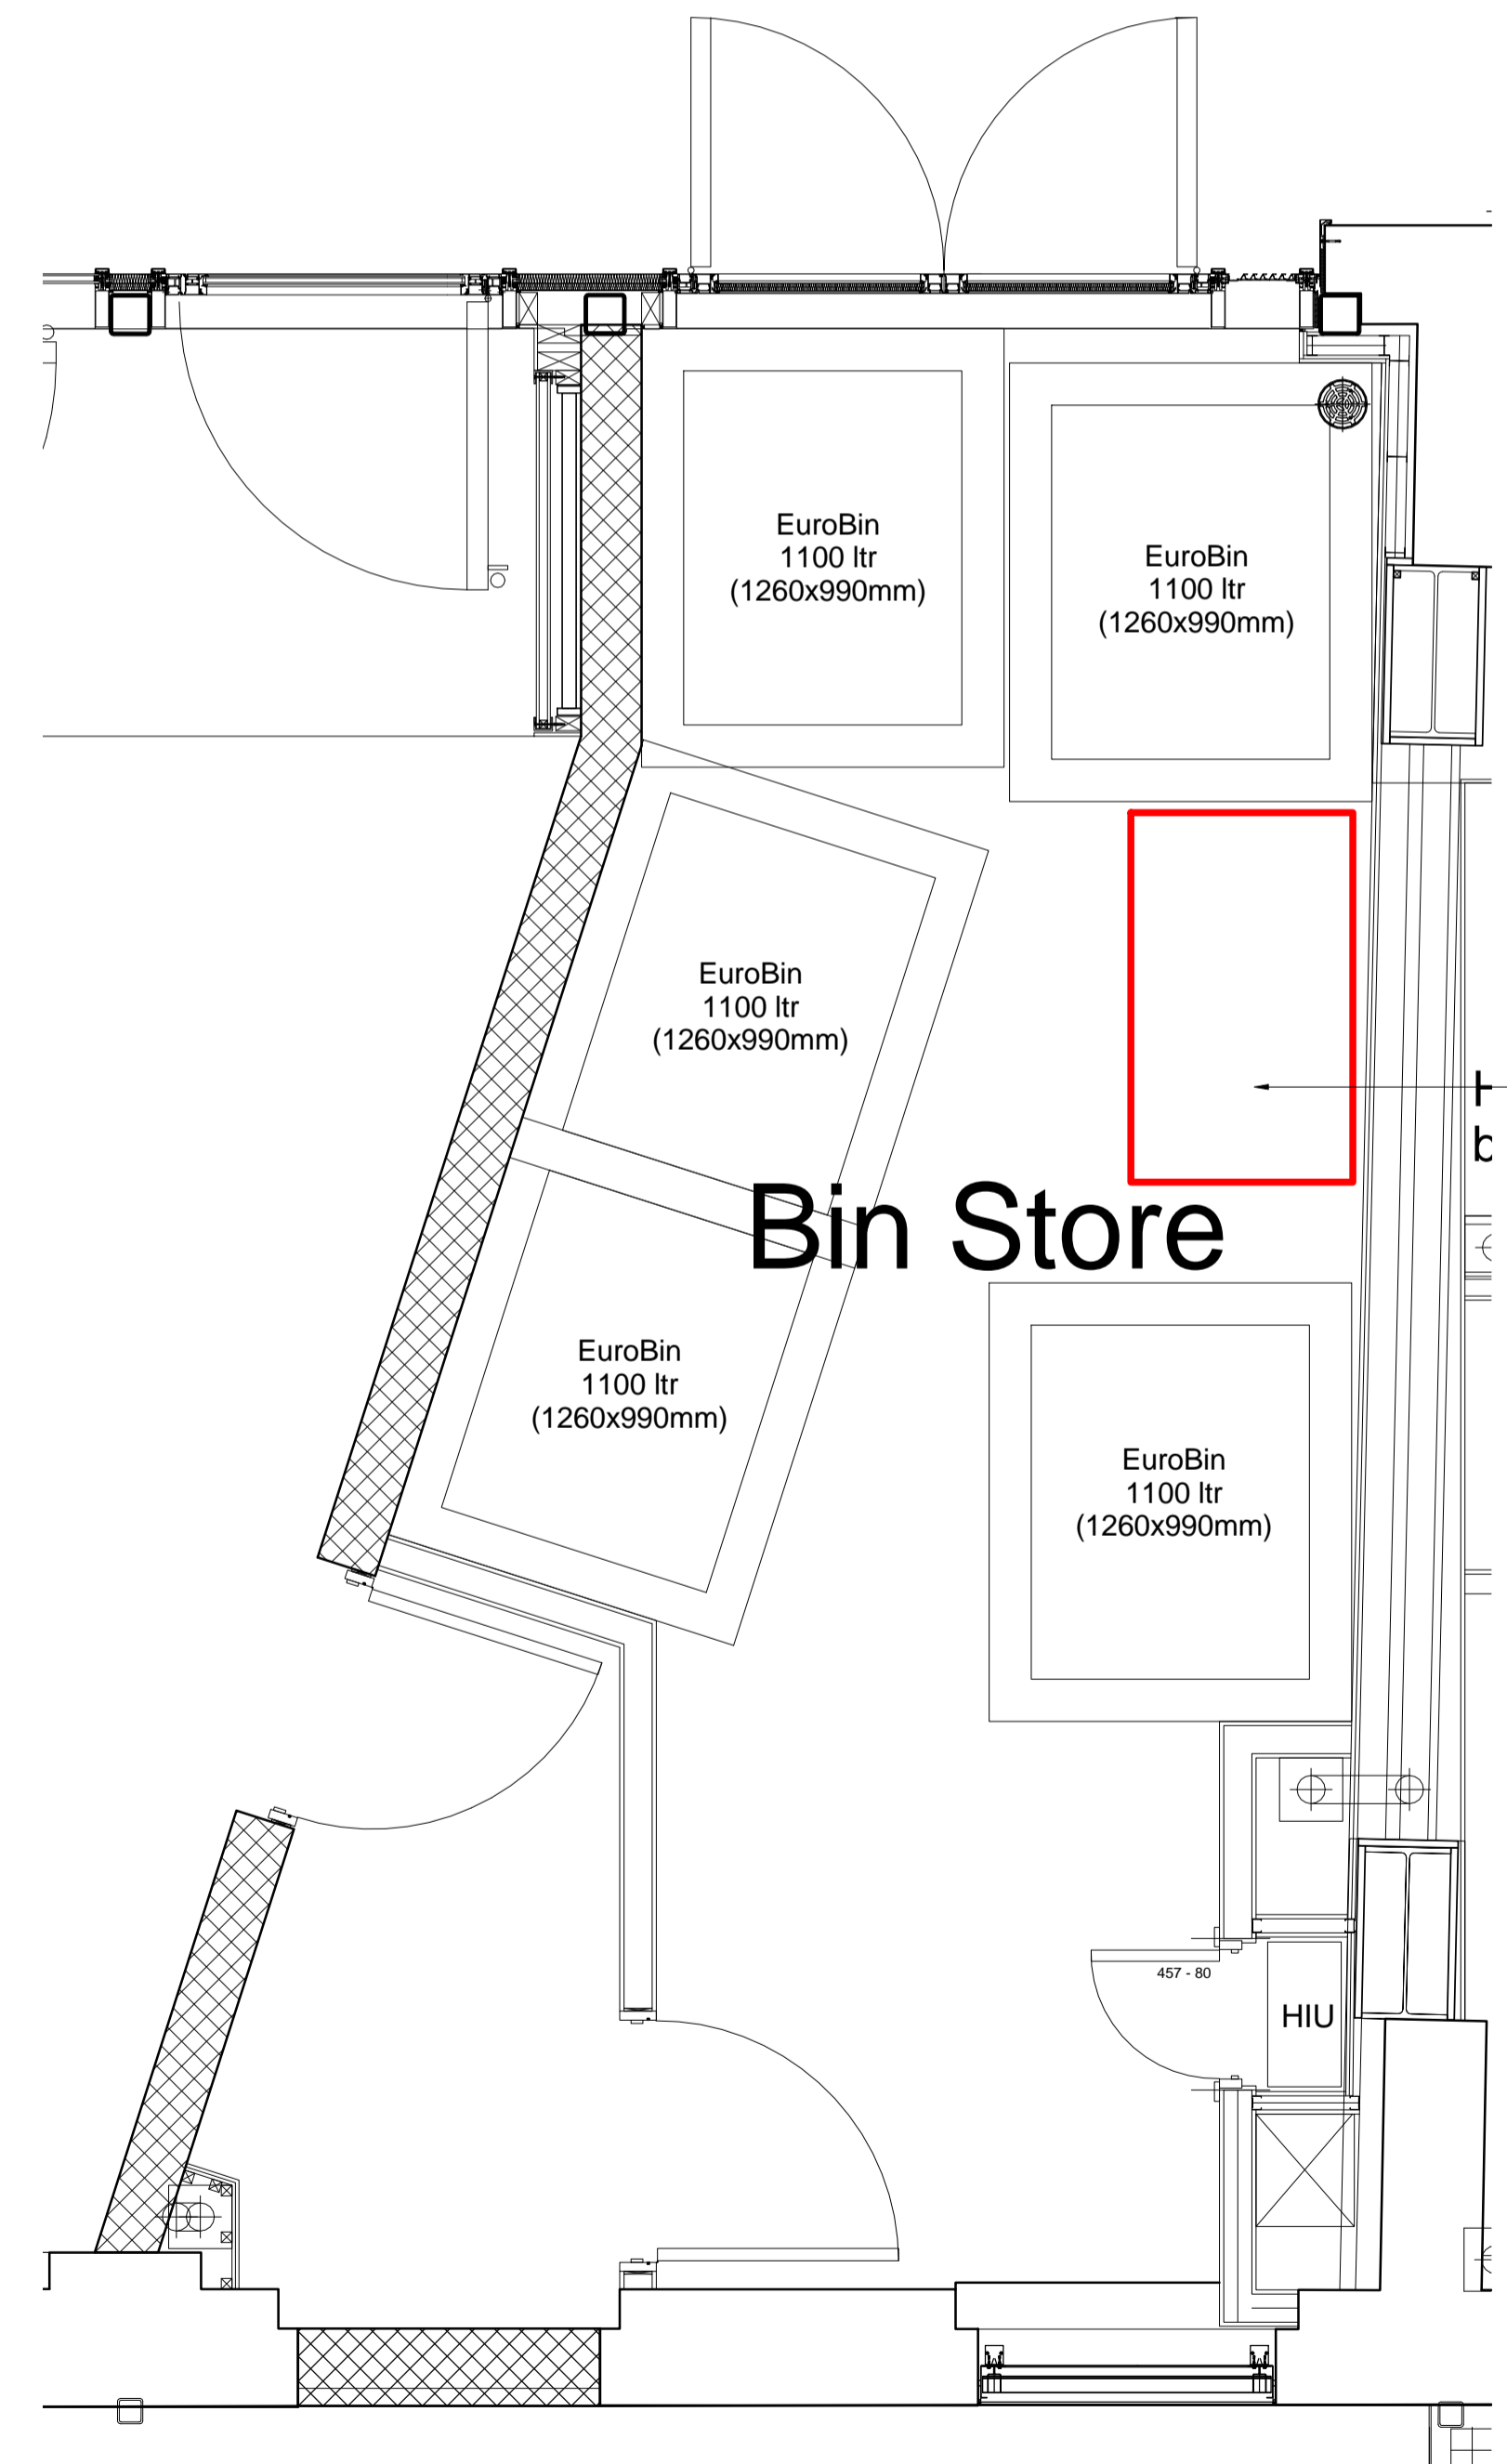

2 PLAN
FLOOR PLAN - LEVEL 0 - BIN STORE DETAIL 1 : 25

NOTES

WHILST THERE WILL BE NO FOOD PREPARATION ON SITE, THERE WILL BE REHEATING FACILITIES AND AS SUCH WE ANTICIPATE THAT THE PROPOSED PROVISION WILL BE SUFFICIENT FOR THE FYA'S WASTE DISPOSAL NEEDS.

KEY RESIDUAL RISK

KEY PLAN

ORIGINATOR: DMA TITLE: WASTE DISPOSAL STRATEGY

PROJECT	PURPOSE OF ISSUE			STATUS:	REVISION:
FYA - SUFFOLK HOUSE BASEMENT	FOR PLANNING			S1	P1
WHITFIELD PLACE, LONDON	JOB NO. 431	SCALE VARIOUS	DRAWN CK	CHECKED KM	APPROVED DMA
PROJECT SFH	ORIGINATOR DMA	ZONE XX	LEVEL ZZ	TYPE DR	ROLE A
					DOC NO 02020