
 


Proposed /// Ground Floor Plan

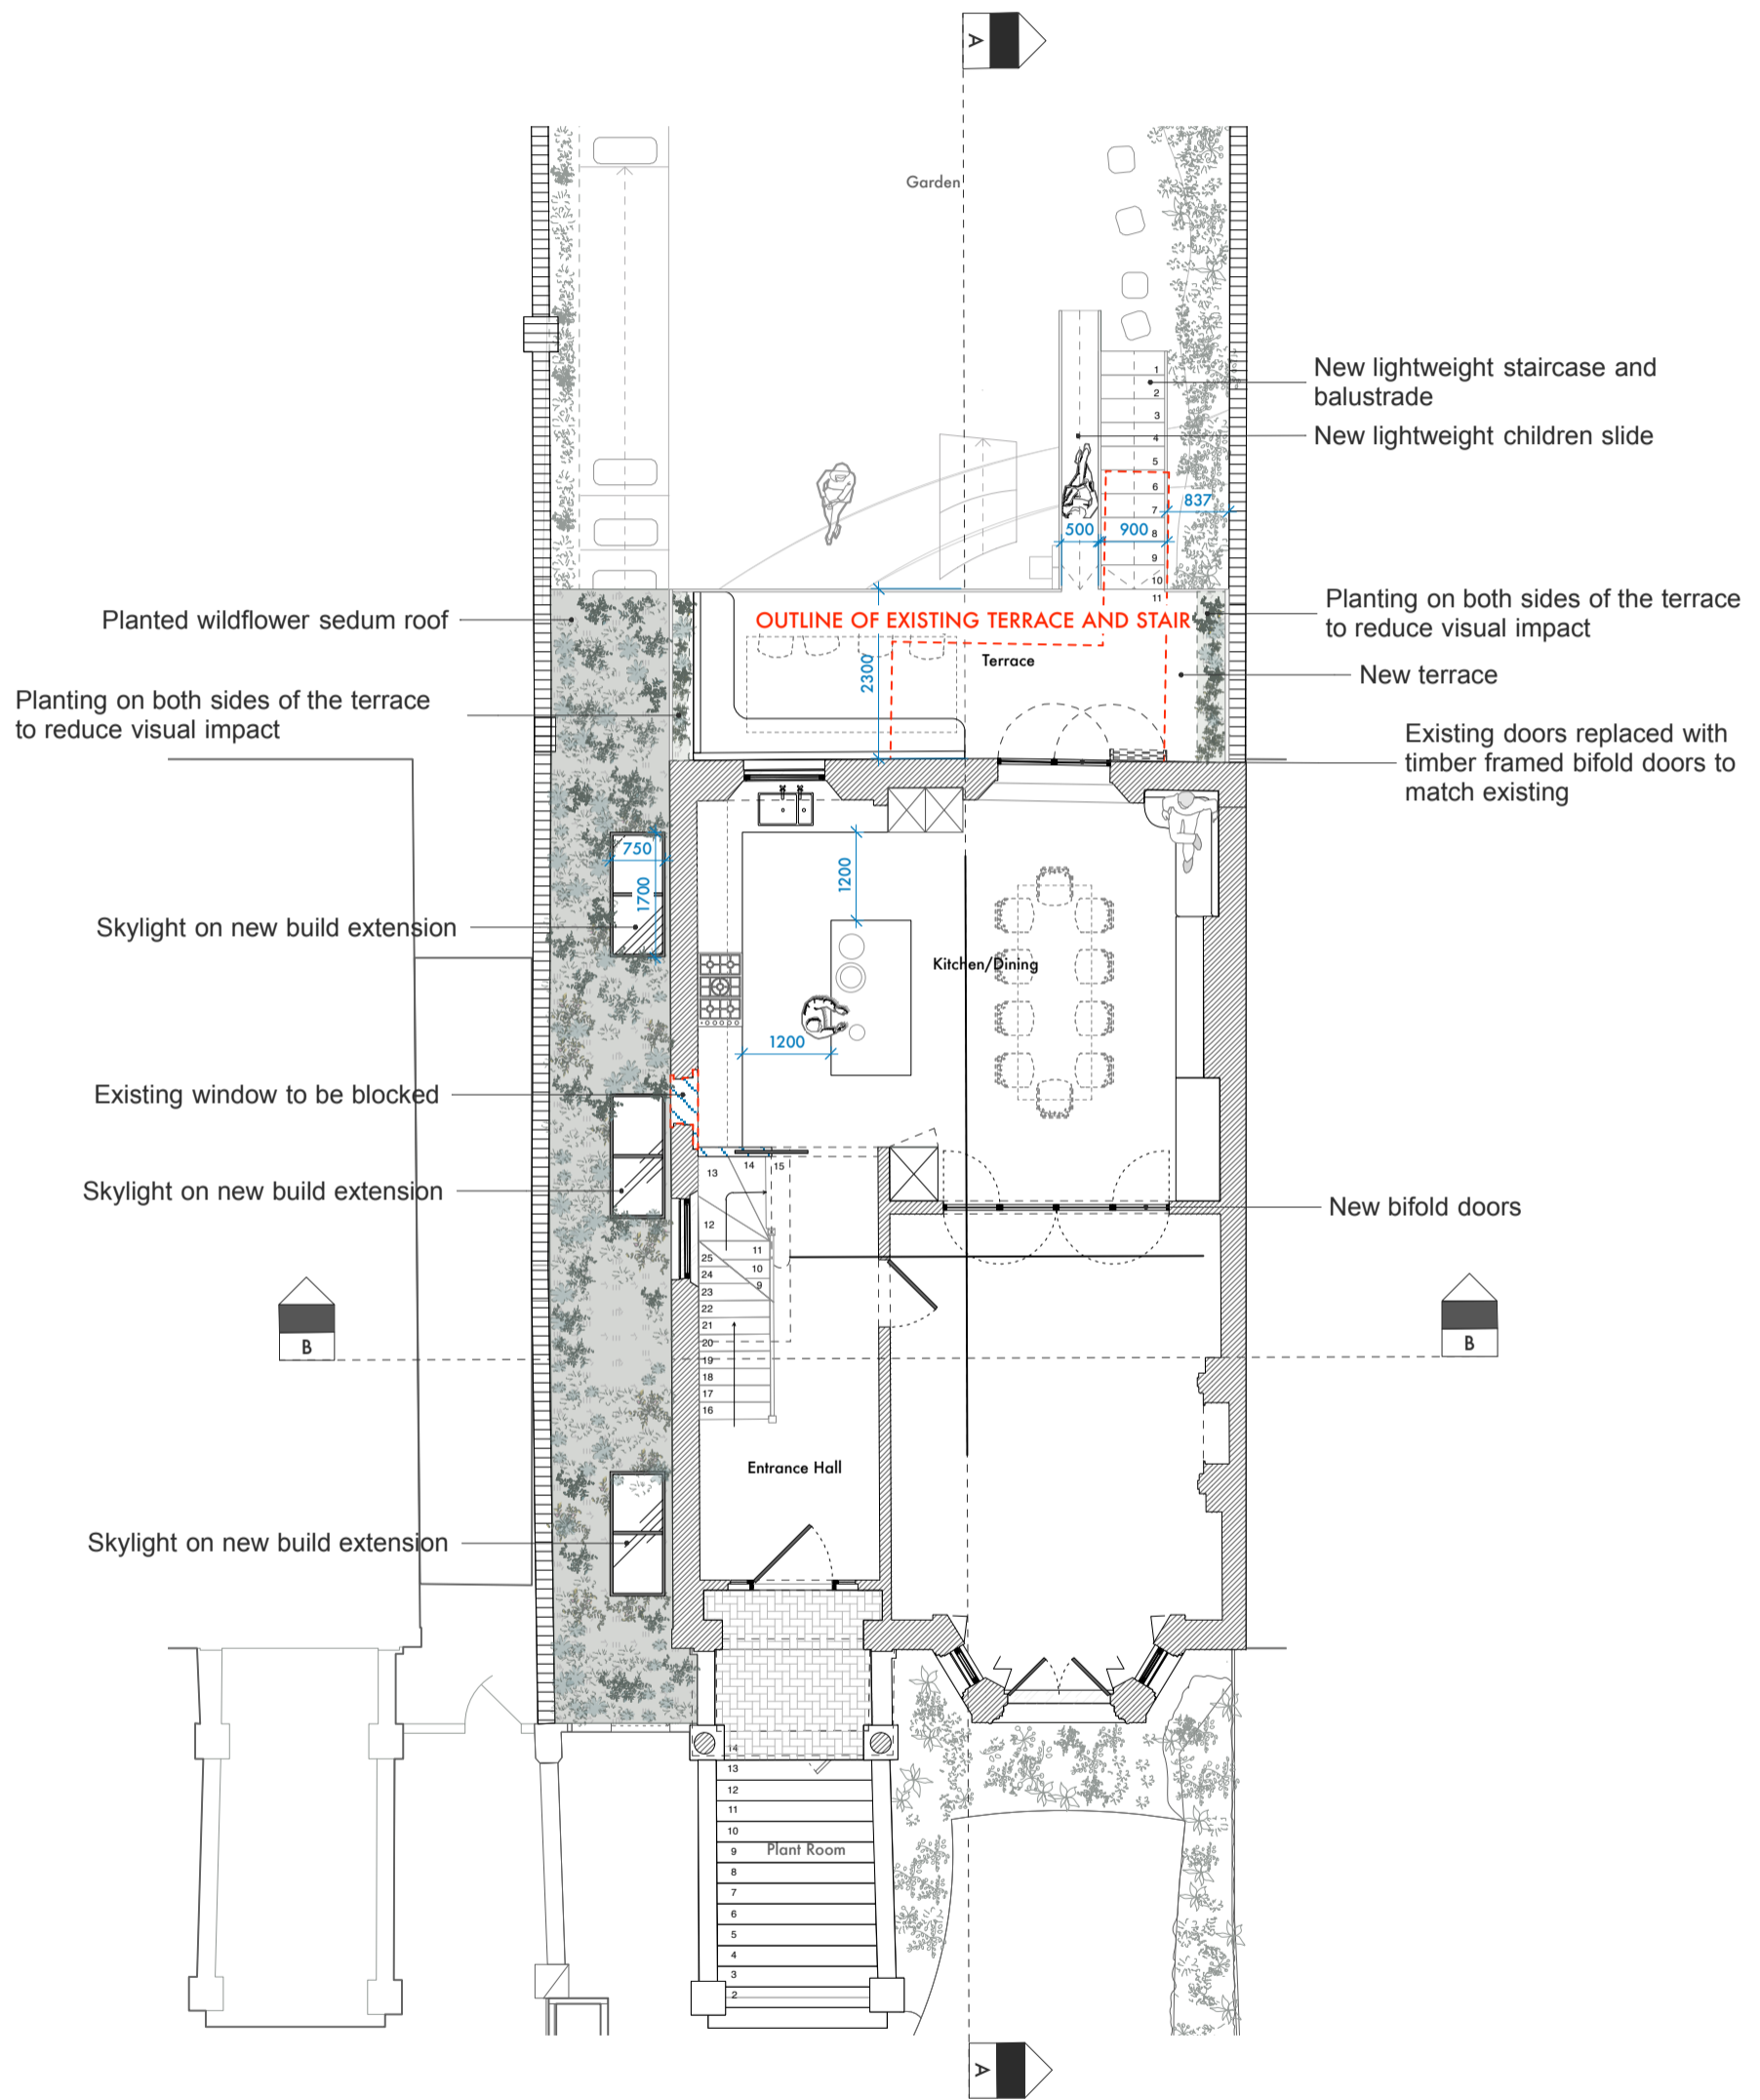

Undercover

Undercover Architecture
The Studio, 48 Mornington Terrace
Regents Park
London NW1 7TX
T: 020 7388 7696
E: info@undercoverarchitecture.com

Project Title 14 Eton Road

Client Robert & Frances Leeming

Sheet Title Proposed /// Ground Floor Plan

Sheet Number 05/102

Date & Revision September 2017 C

Scale 1:100 @ A3

This drawing is the copyright of Undercover Architecture Ltd. and may not be copied, altered or reproduced in any way or passed to a third party without written authority. All dimensions are subject to site survey and site verification. Do not scale.