



# Demolition/Construction /// Lower Ground Floor Plan

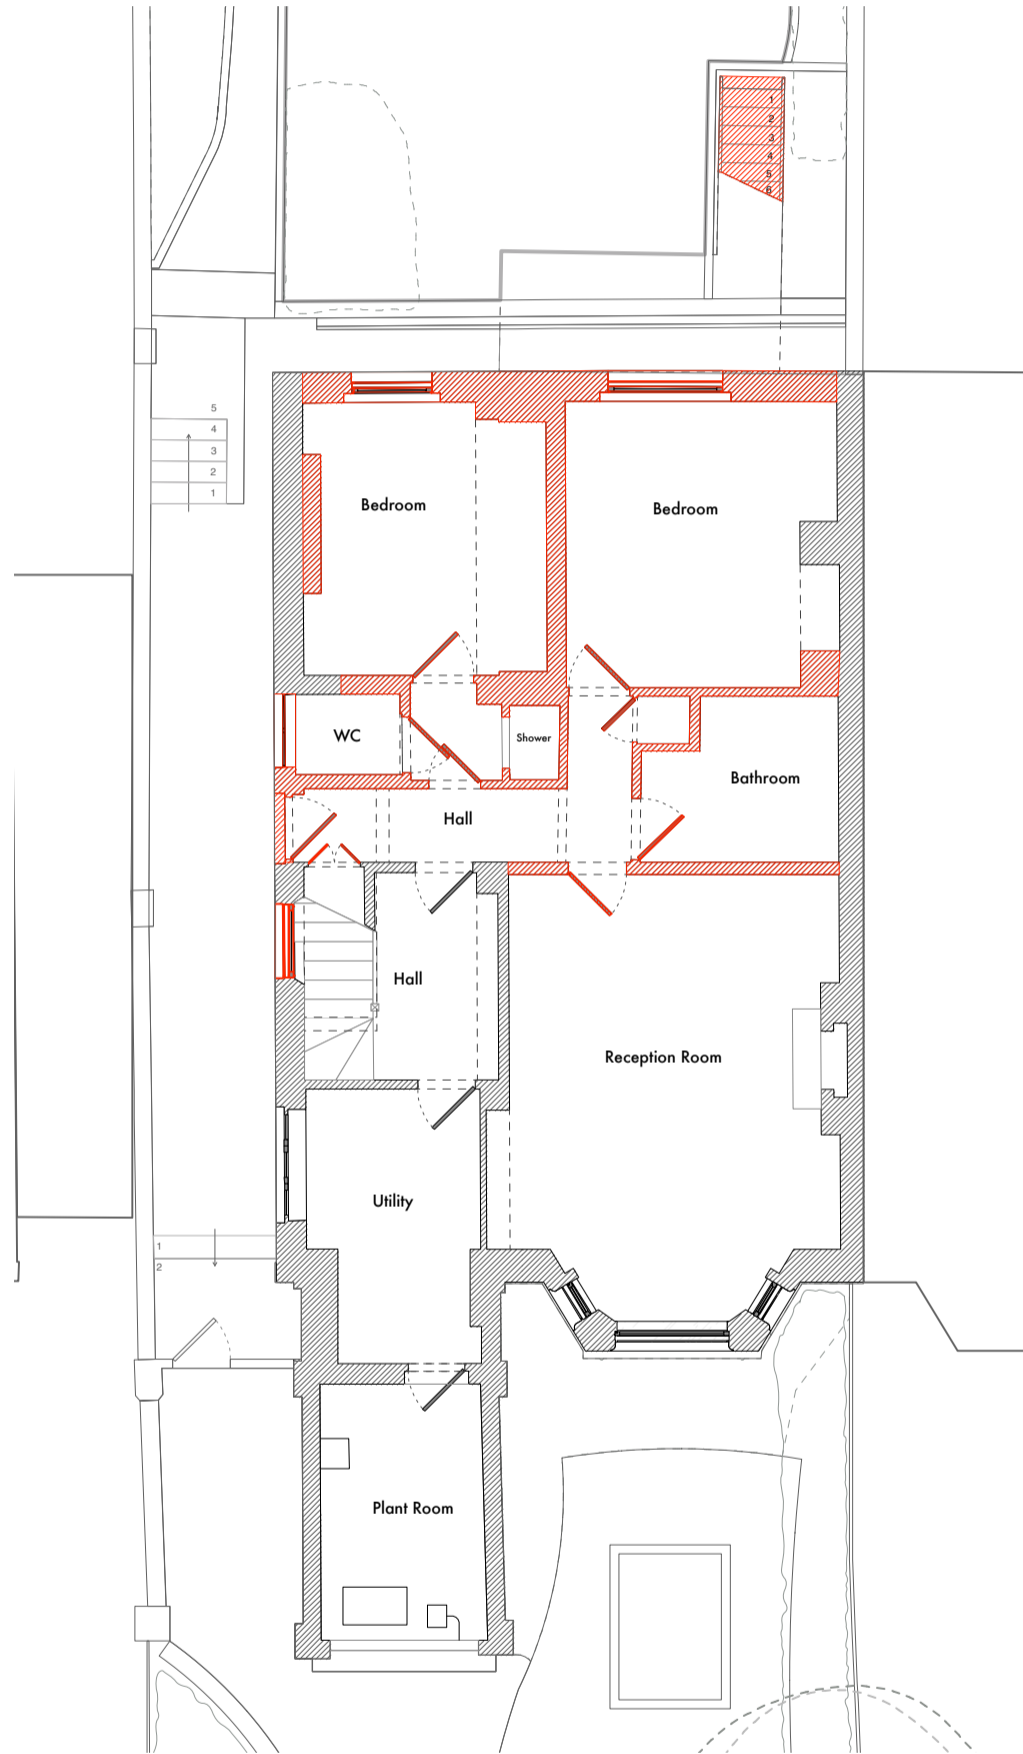

 Proposed demolitions

 

*Undercover*

Undercover Architecture  
The Studio, 48 Mornington Terrace  
Regents Park  
London NW1 7TX  
T: 020 7388 7698  
E: info@undercoverarchitecture.com

**Project Title** 14 Eton Road

**Client** Robert & Frances Leeming

**Sheet Title** Demolition/Construction /// Lower Ground Floor

**Sheet Number** 01/102

**Date & Revision** September 2017 C

**Scale** 1:200 @ A3

This drawing is the copyright of Undercover Architecture Ltd. and may not be copied, altered or reproduced in any way or passed to a third party without written authority. All dimensions are subject to site survey and site verification. Do not scale.