



Demolition/Construction /// Ground Floor Plan

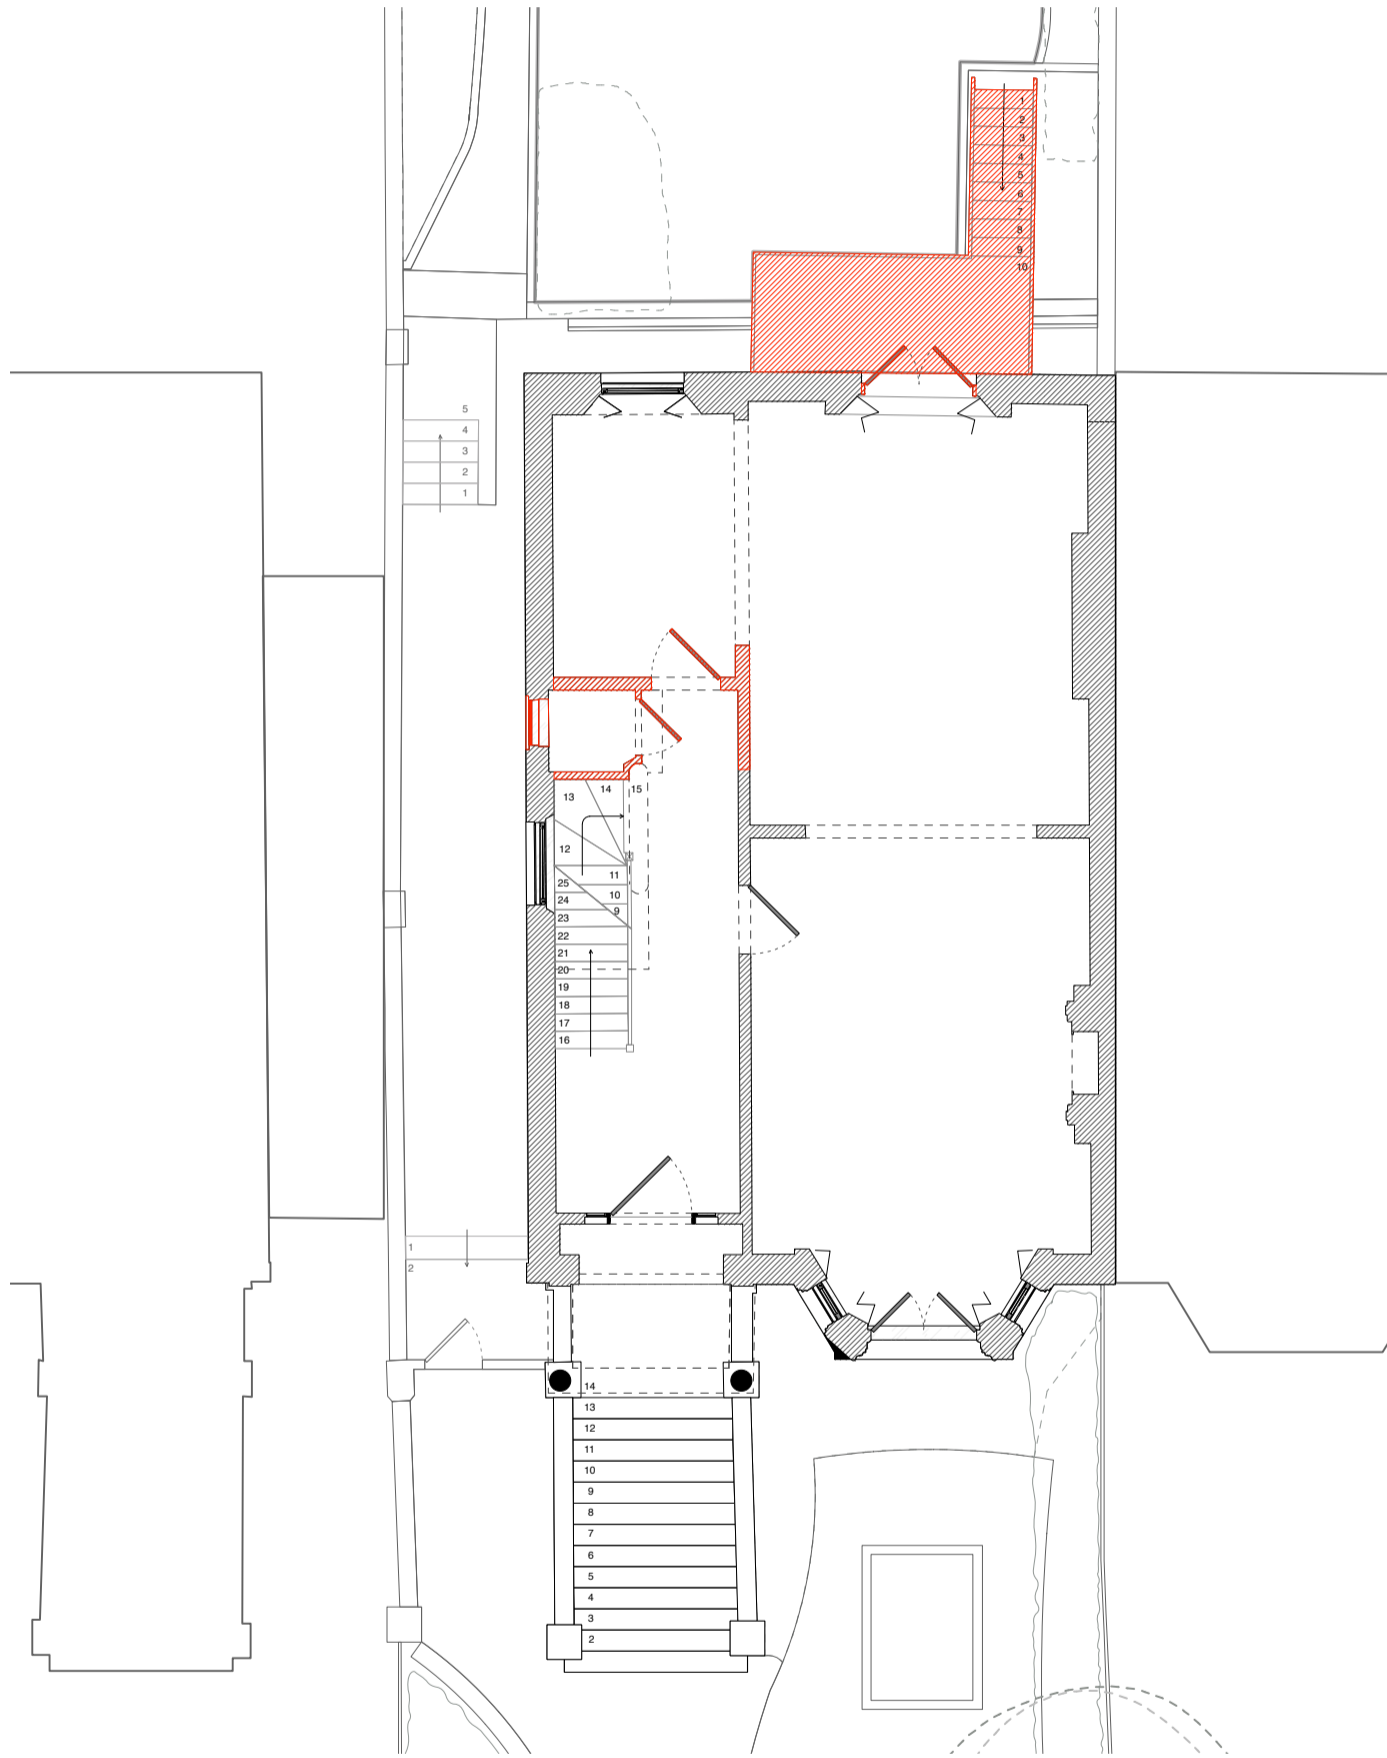

Proposed demolitions

 

Undercover

Undercover Architecture
The Studio, 48 Mornington Terrace
Regents Park
London NW1 7TX
T: 020 7338 7698
E: info@undercoverarchitecture.com

Project Title

14 Eton Road

Sheet Title

Demolition/Construction /// Ground Floor

Date & Revision

September 2017

C

Client

Robert & Frances Leeming

Sheet Number

01/101

Scale

1:200 @ A3

This drawing is the copyright of Undercover Architecture Ltd. and may not be copied, altered or reproduced in any way or passed to a third party without written authority. All dimensions are subject to site survey and site verification. Do not scale.