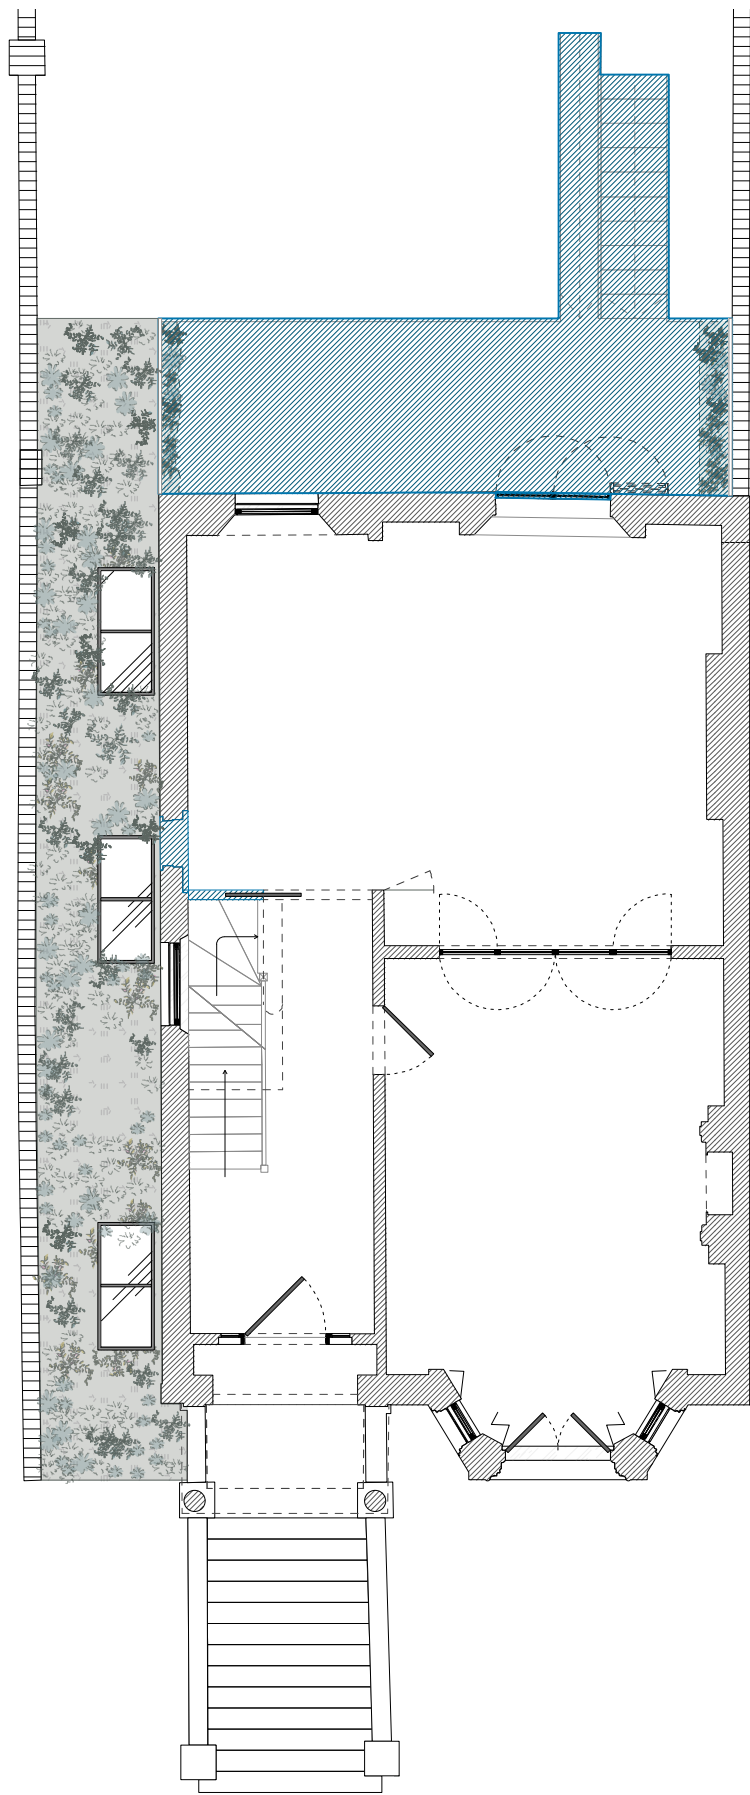

 



Demolition/Construction /// Ground Floor Plan



 Proposed construction



	<p>Undercover Architecture The Studio, 48 Mornington Terrace Regents Park London NW1 7TX T: 020 7398 7608 E: info@undercoverarchitecture.com</p>	Project Title	14 Eton Road	Sheet Title	demolition/Construction /// Ground Floor Plan	Date & Revision	September 2017	C	<p>This drawing is the copyright of Undercover Architecture Ltd. and may not be copied, altered or reproduced in anyway or passed to a third party without written authority. All dimensions are subject to site survey and site verification. Do not scale.</p>
		Client	Robert&Frances Leeming	Sheet Number	01/101 Page 2 of 2	Scale	1:200 @ A3		