
 


Existing /// Site Plan

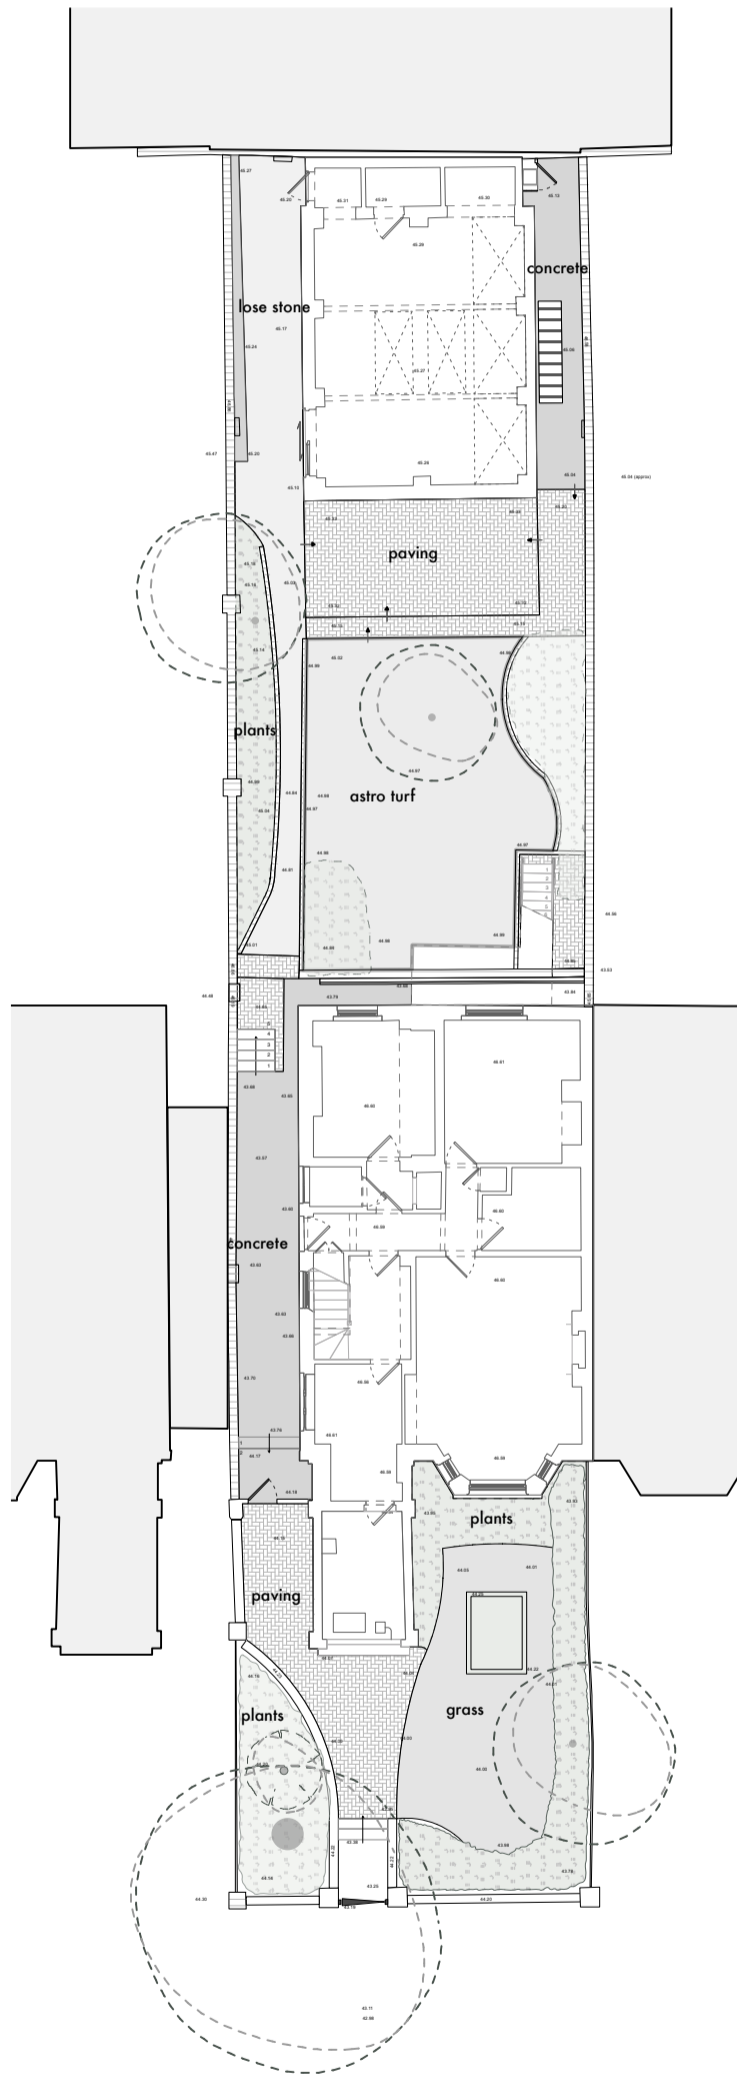

Undercover

Undercover Architecture
The Studio, 48 Mornington Terrace
Regents Park
London NW1 7TX
T: 020 7598 7098
E: info@undercoverarchitecture.com

Project Title	14 Eton Road	Sheet Title	Existing /// Site Plan	Date & Revision	September 2017	C
Client	Robert & Frances Leeming	Sheet Number	00/001	Scale	1:200 @ A3	This drawing is the copyright of Undercover Architecture Ltd. and may not be copied, altered or reproduced in any way or passed to a third party without written authority. All dimensions are subject to site survey and site verification. Do not scale.