


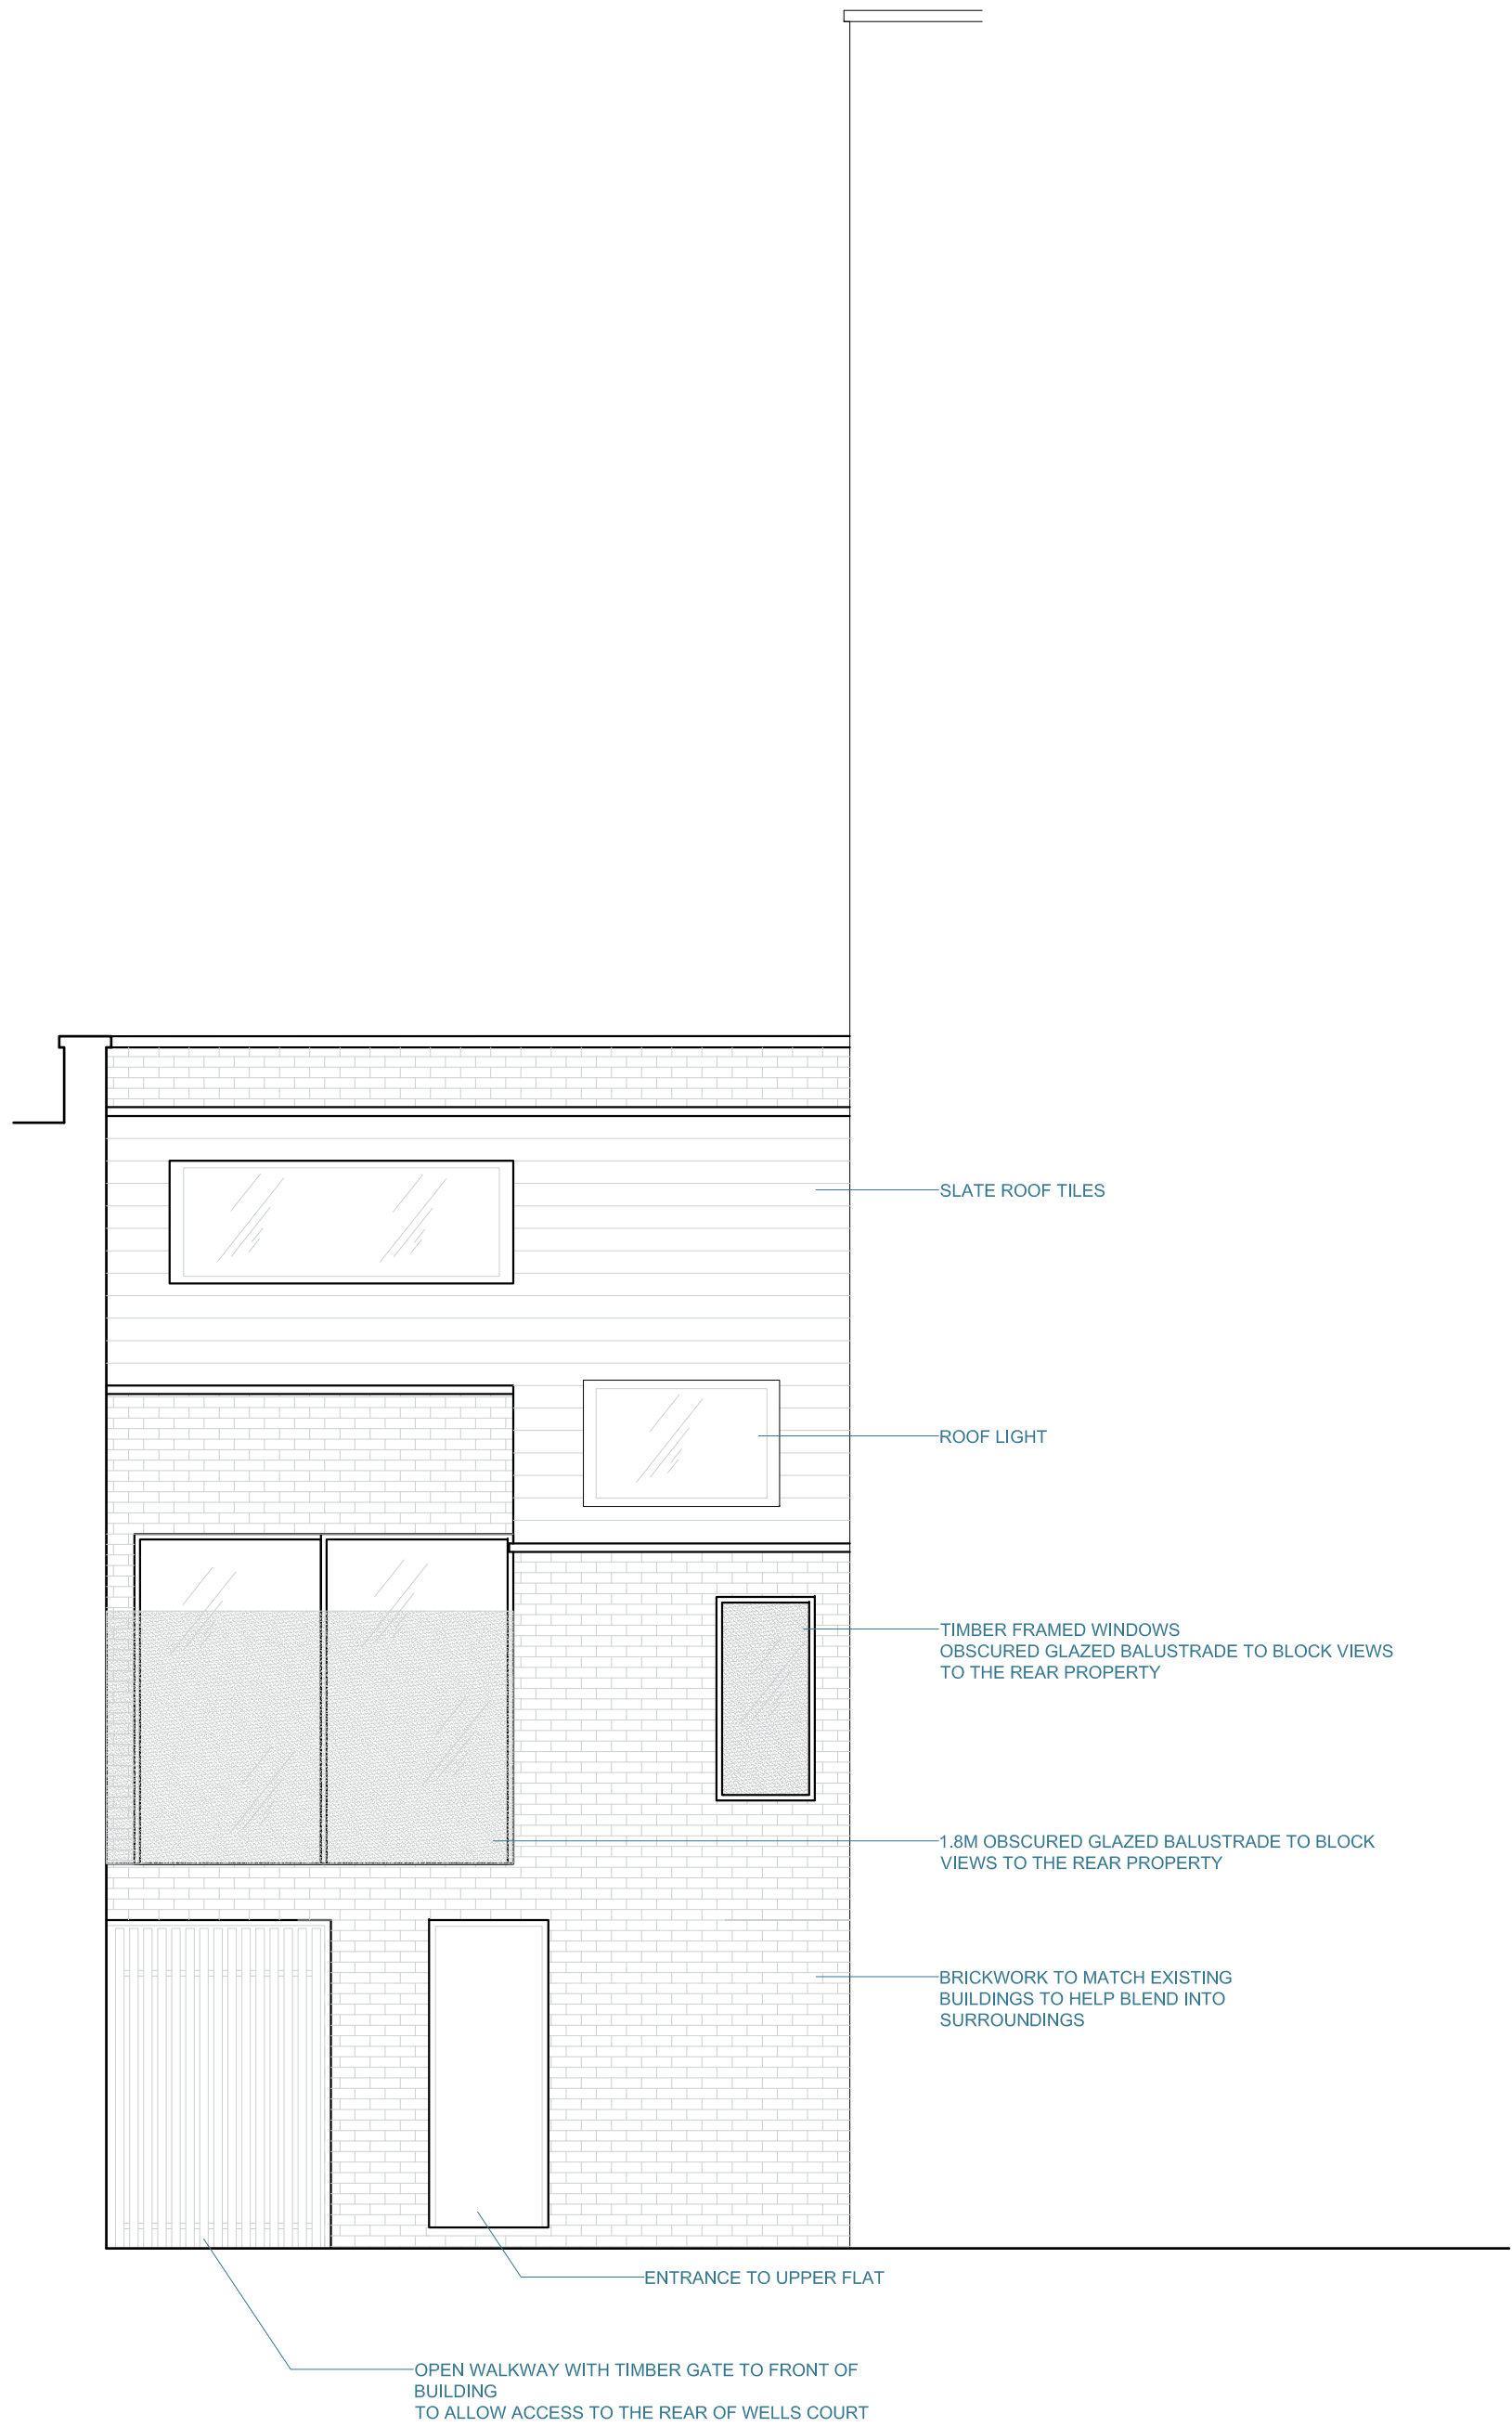


1 Proposed Front Elevation
Scale: 1:50 @ A1 & 1:100 @ A3




1 Proposed Rear Elevation
Scale: 1:50 @ A1 & 1:100 @ A3

Notes:
Copyright of this drawing and the contents remain with Pennington Phillips Limited.
Do not scale from the drawings. The contractor is to verify dimensions on site prior to the commencement of work. Any discrepancies are to be reported to the designer. If in doubt - seek clarification.

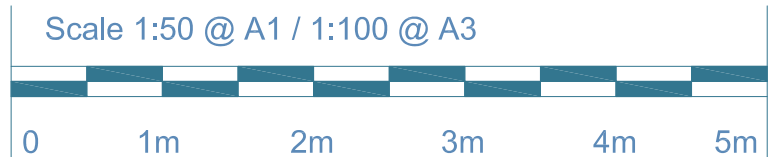


Rev.	Date	Remarks
A	30/05/17	Reduced Building Depth
B	09/08/17	Change in Layout - Bin Store
C	25/09/17	Obscured Glazing


Client:	Drawing Number:
—	5871/42
Project:	Revision:
Wells Court, Oriel Place - Mews House	C
Drawing:	Date:
Proposed Front and Rear Elevations	21/04/17
	Status:
	Planning

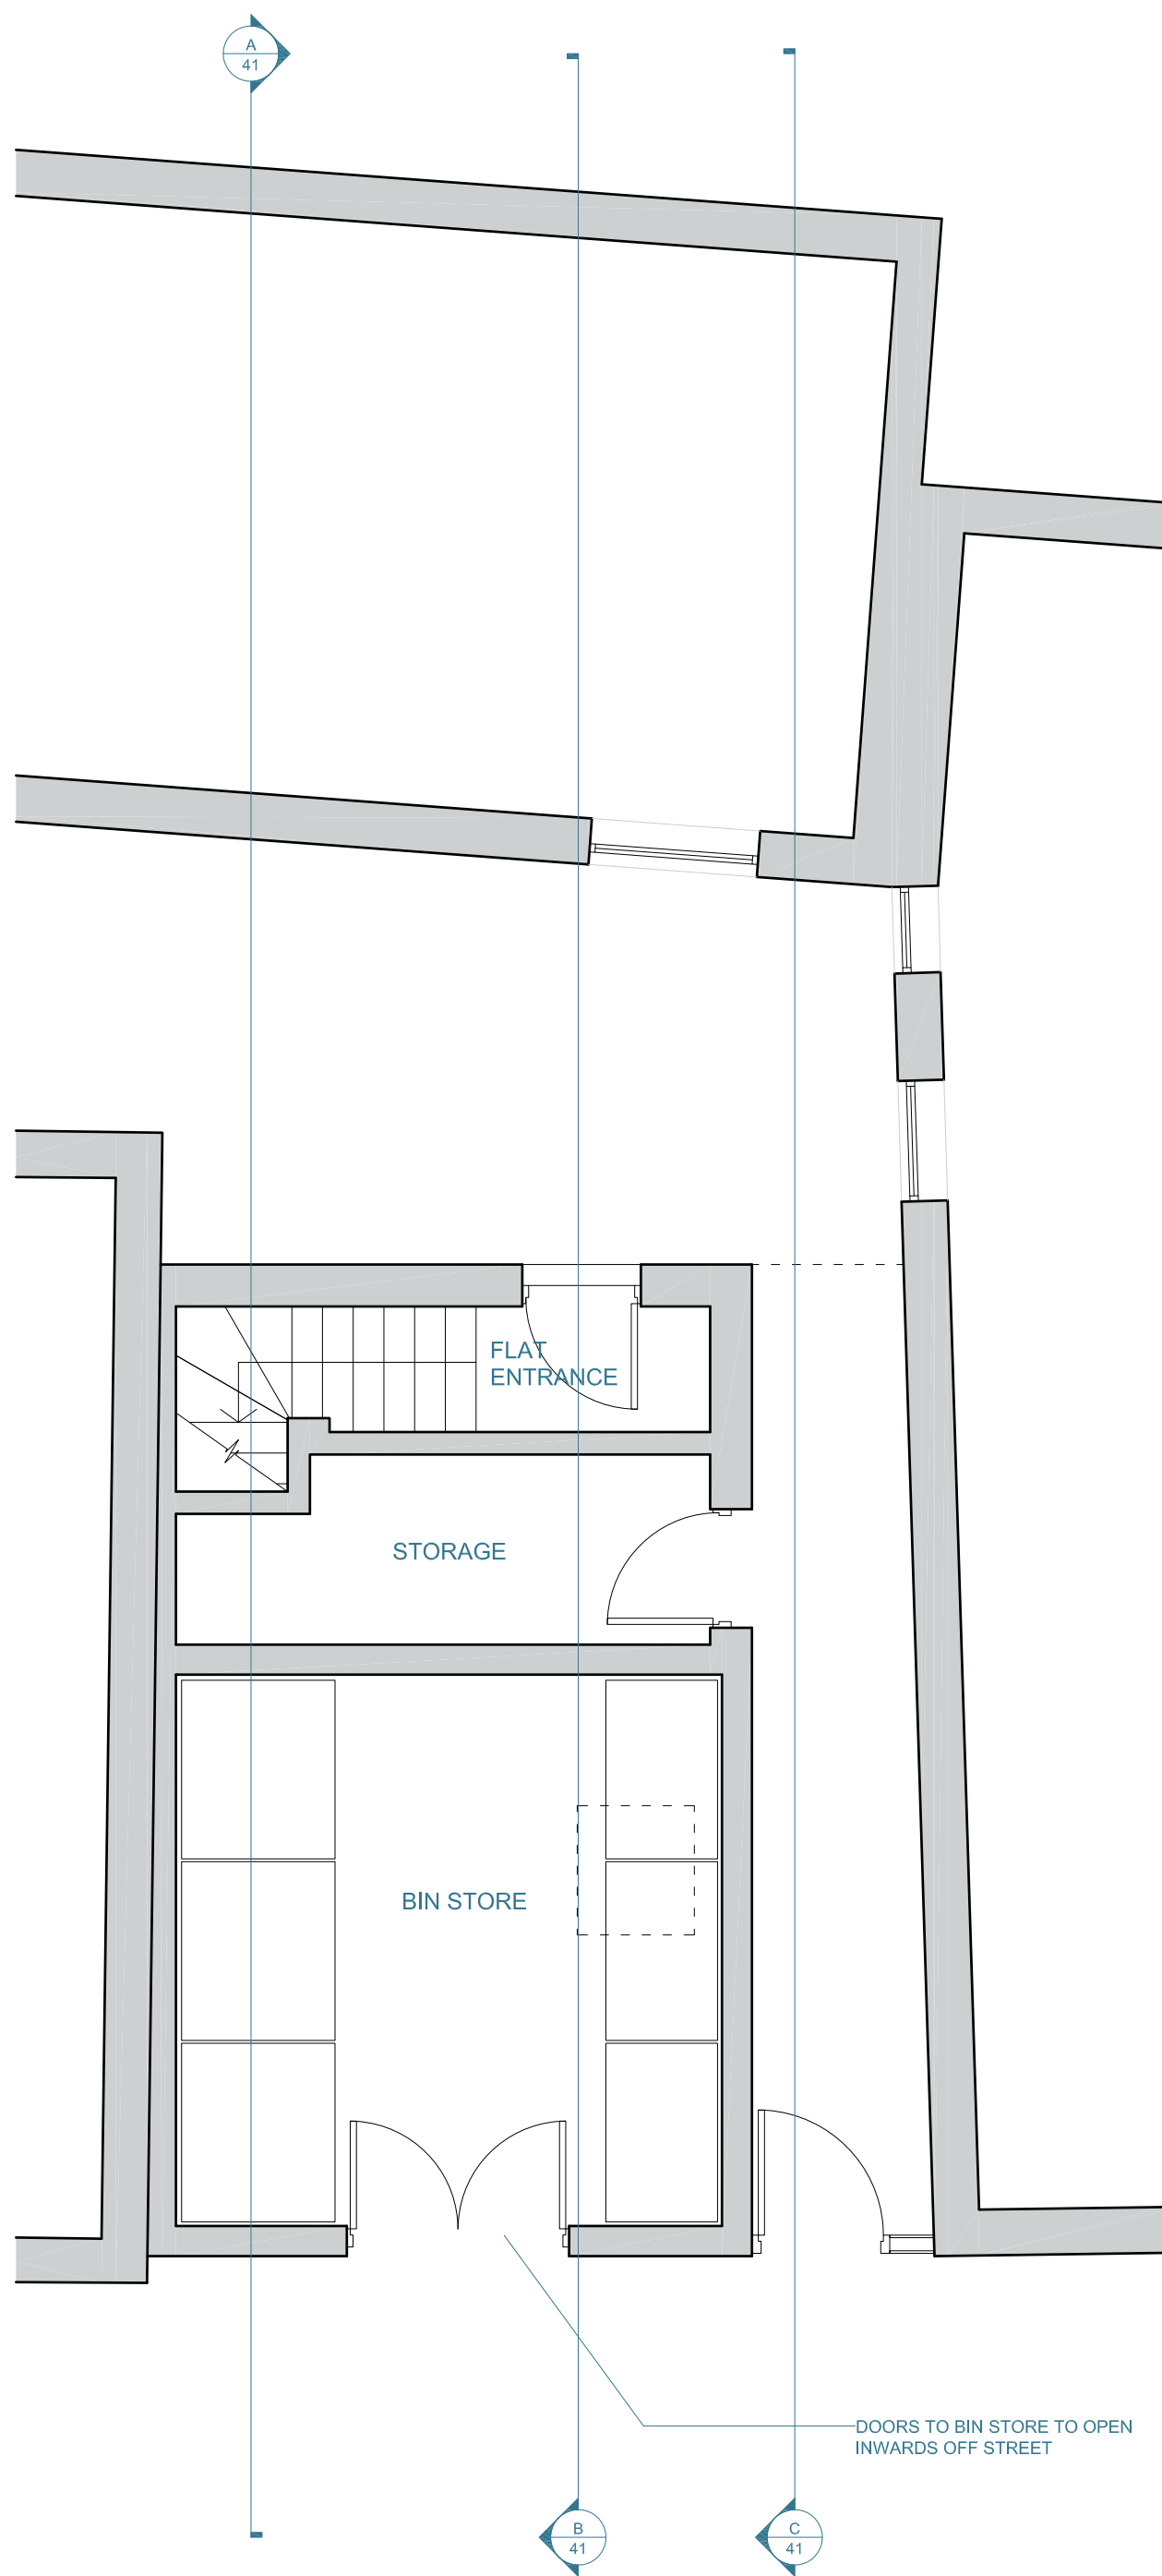


1 Proposed Ground Floor Plan
Scale: 1:50 @ A1 & 1:100 @ A3

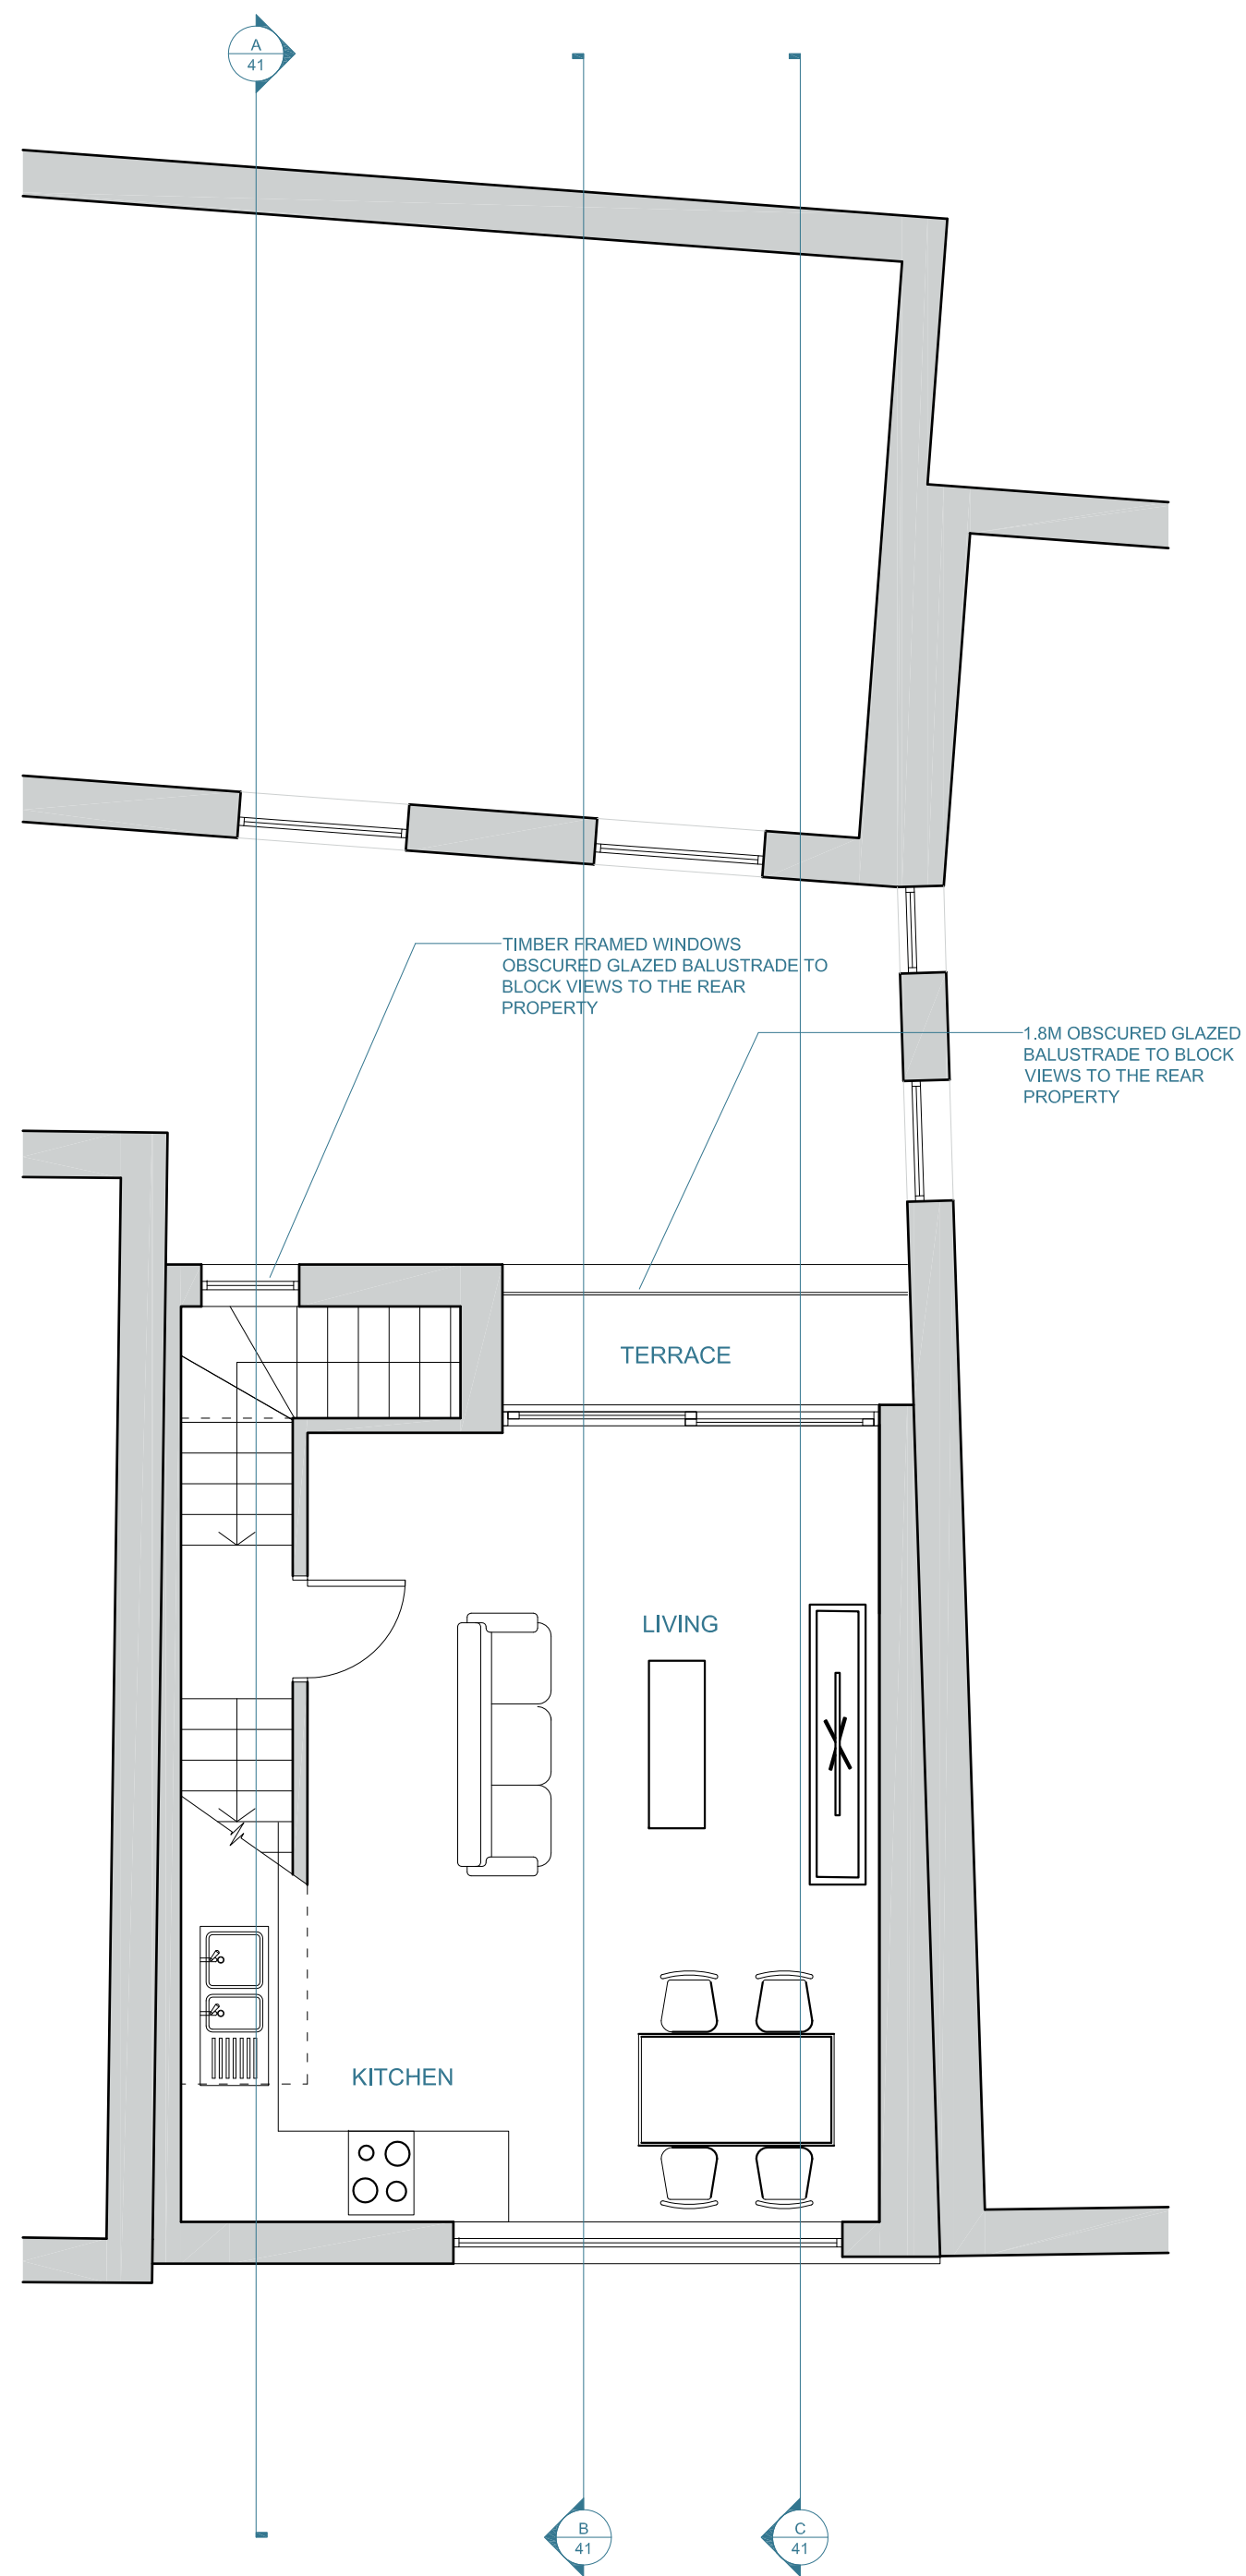

2 Proposed First Floor Plan
Scale: 1:50 @ A1 & 1:100 @ A3

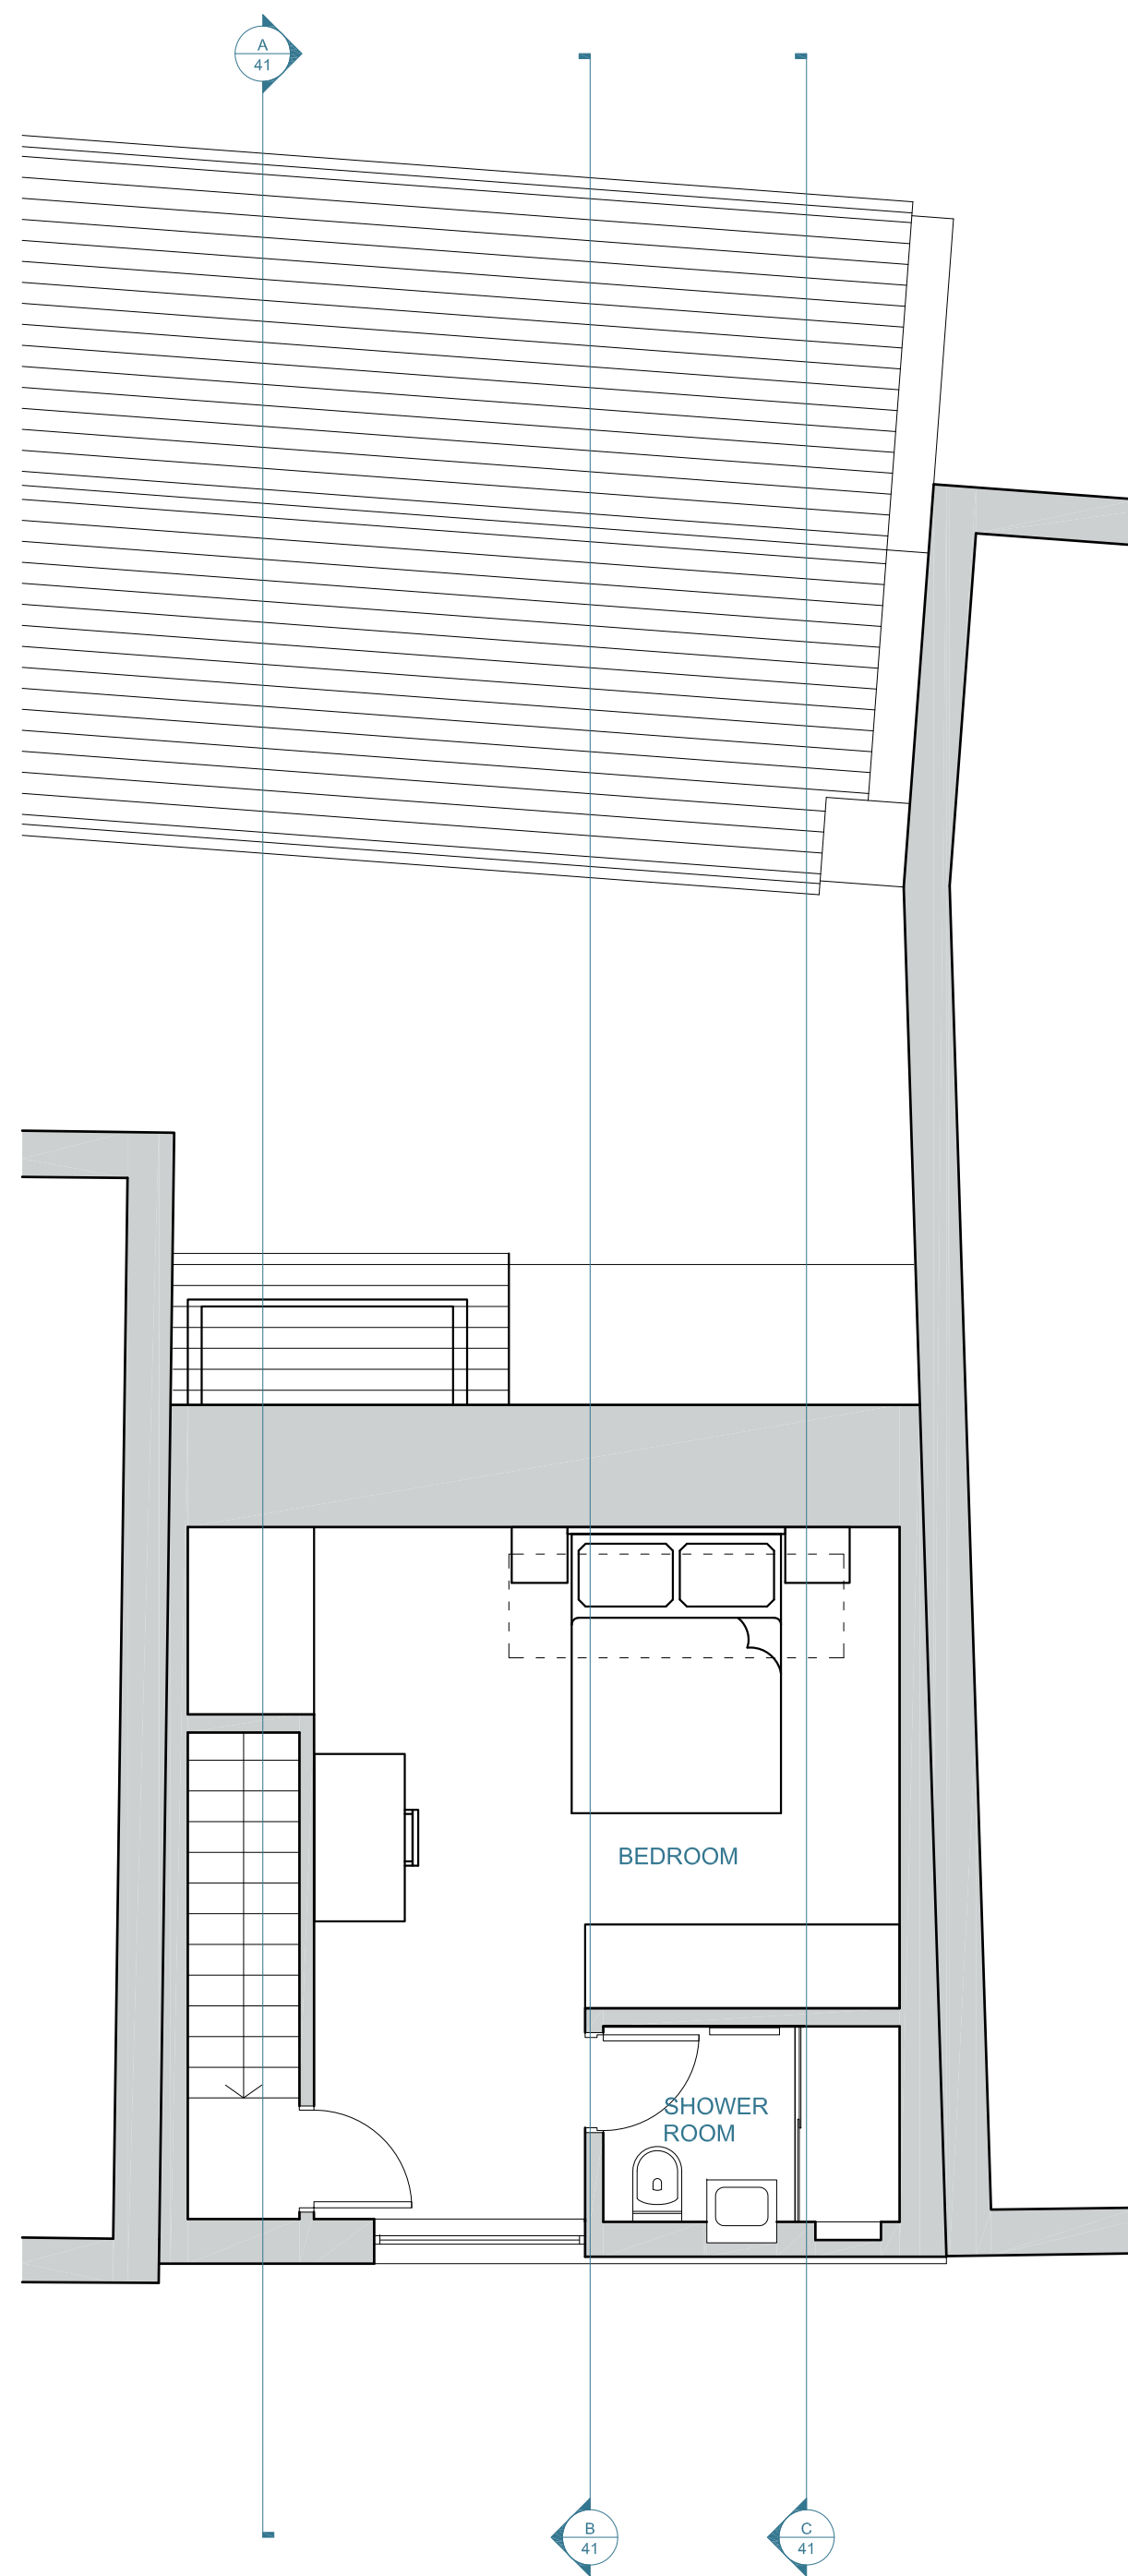


3 Proposed Second Floor Plan
Scale: 1:50 @ A1 & 1:100 @ A3

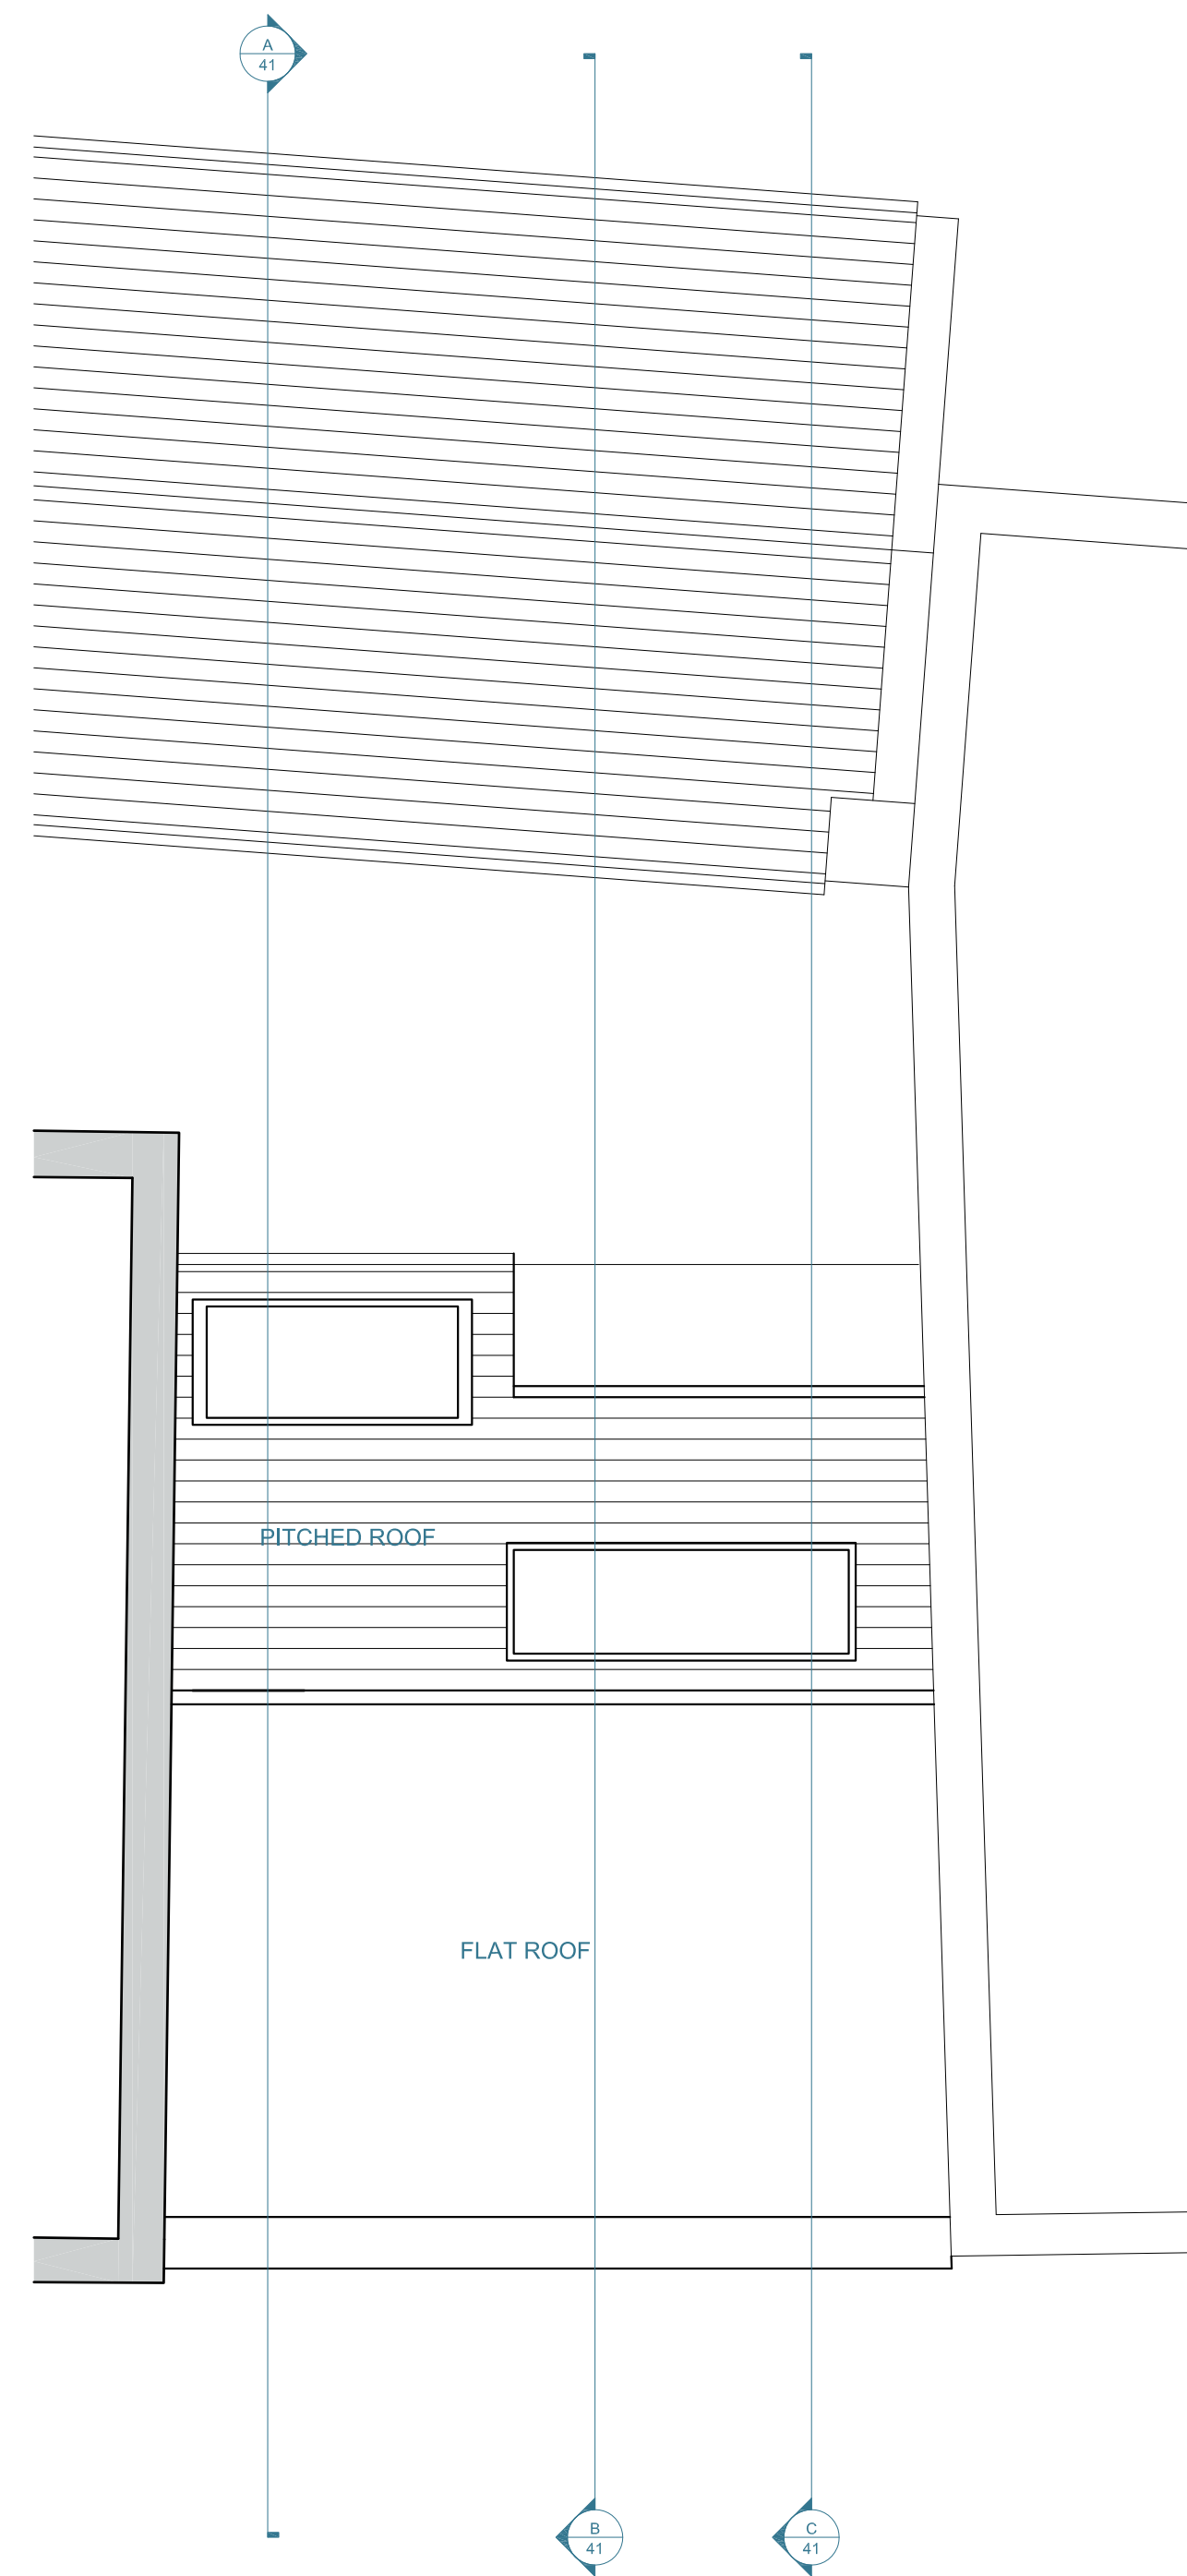


3 Proposed Third Floor Plan
Scale: 1:50 @ A1 & 1:100 @ A3

Notes:
Copyright of this drawing and the contents remain with Pennington Phillips Limited.
Do not scale from the drawings. The contractor is to verify dimensions on site prior to the commencement of work. Any discrepancies are to be reported to the designer. If in doubt - seek clarification.

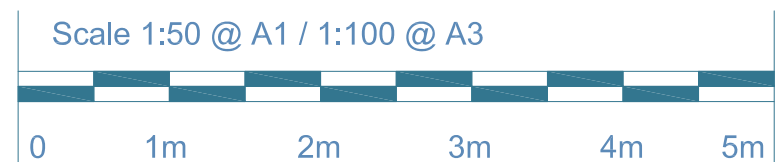


Rev.	Date	Remarks
A	30/05/17	Reduced Building Depth
B	25/07/17	Change in Layout
C	09/08/17	Change in Layout - Bin Store
D	25/09/17	Change in Layout - Bin Store


Client:	—	Drawing Number:	5871/40
Project:	Wells Court, Oriel Place - Mews House	Revision:	D
Drawing:	Proposed Floor Plan	Date:	20/04/17
Status:	Planning		

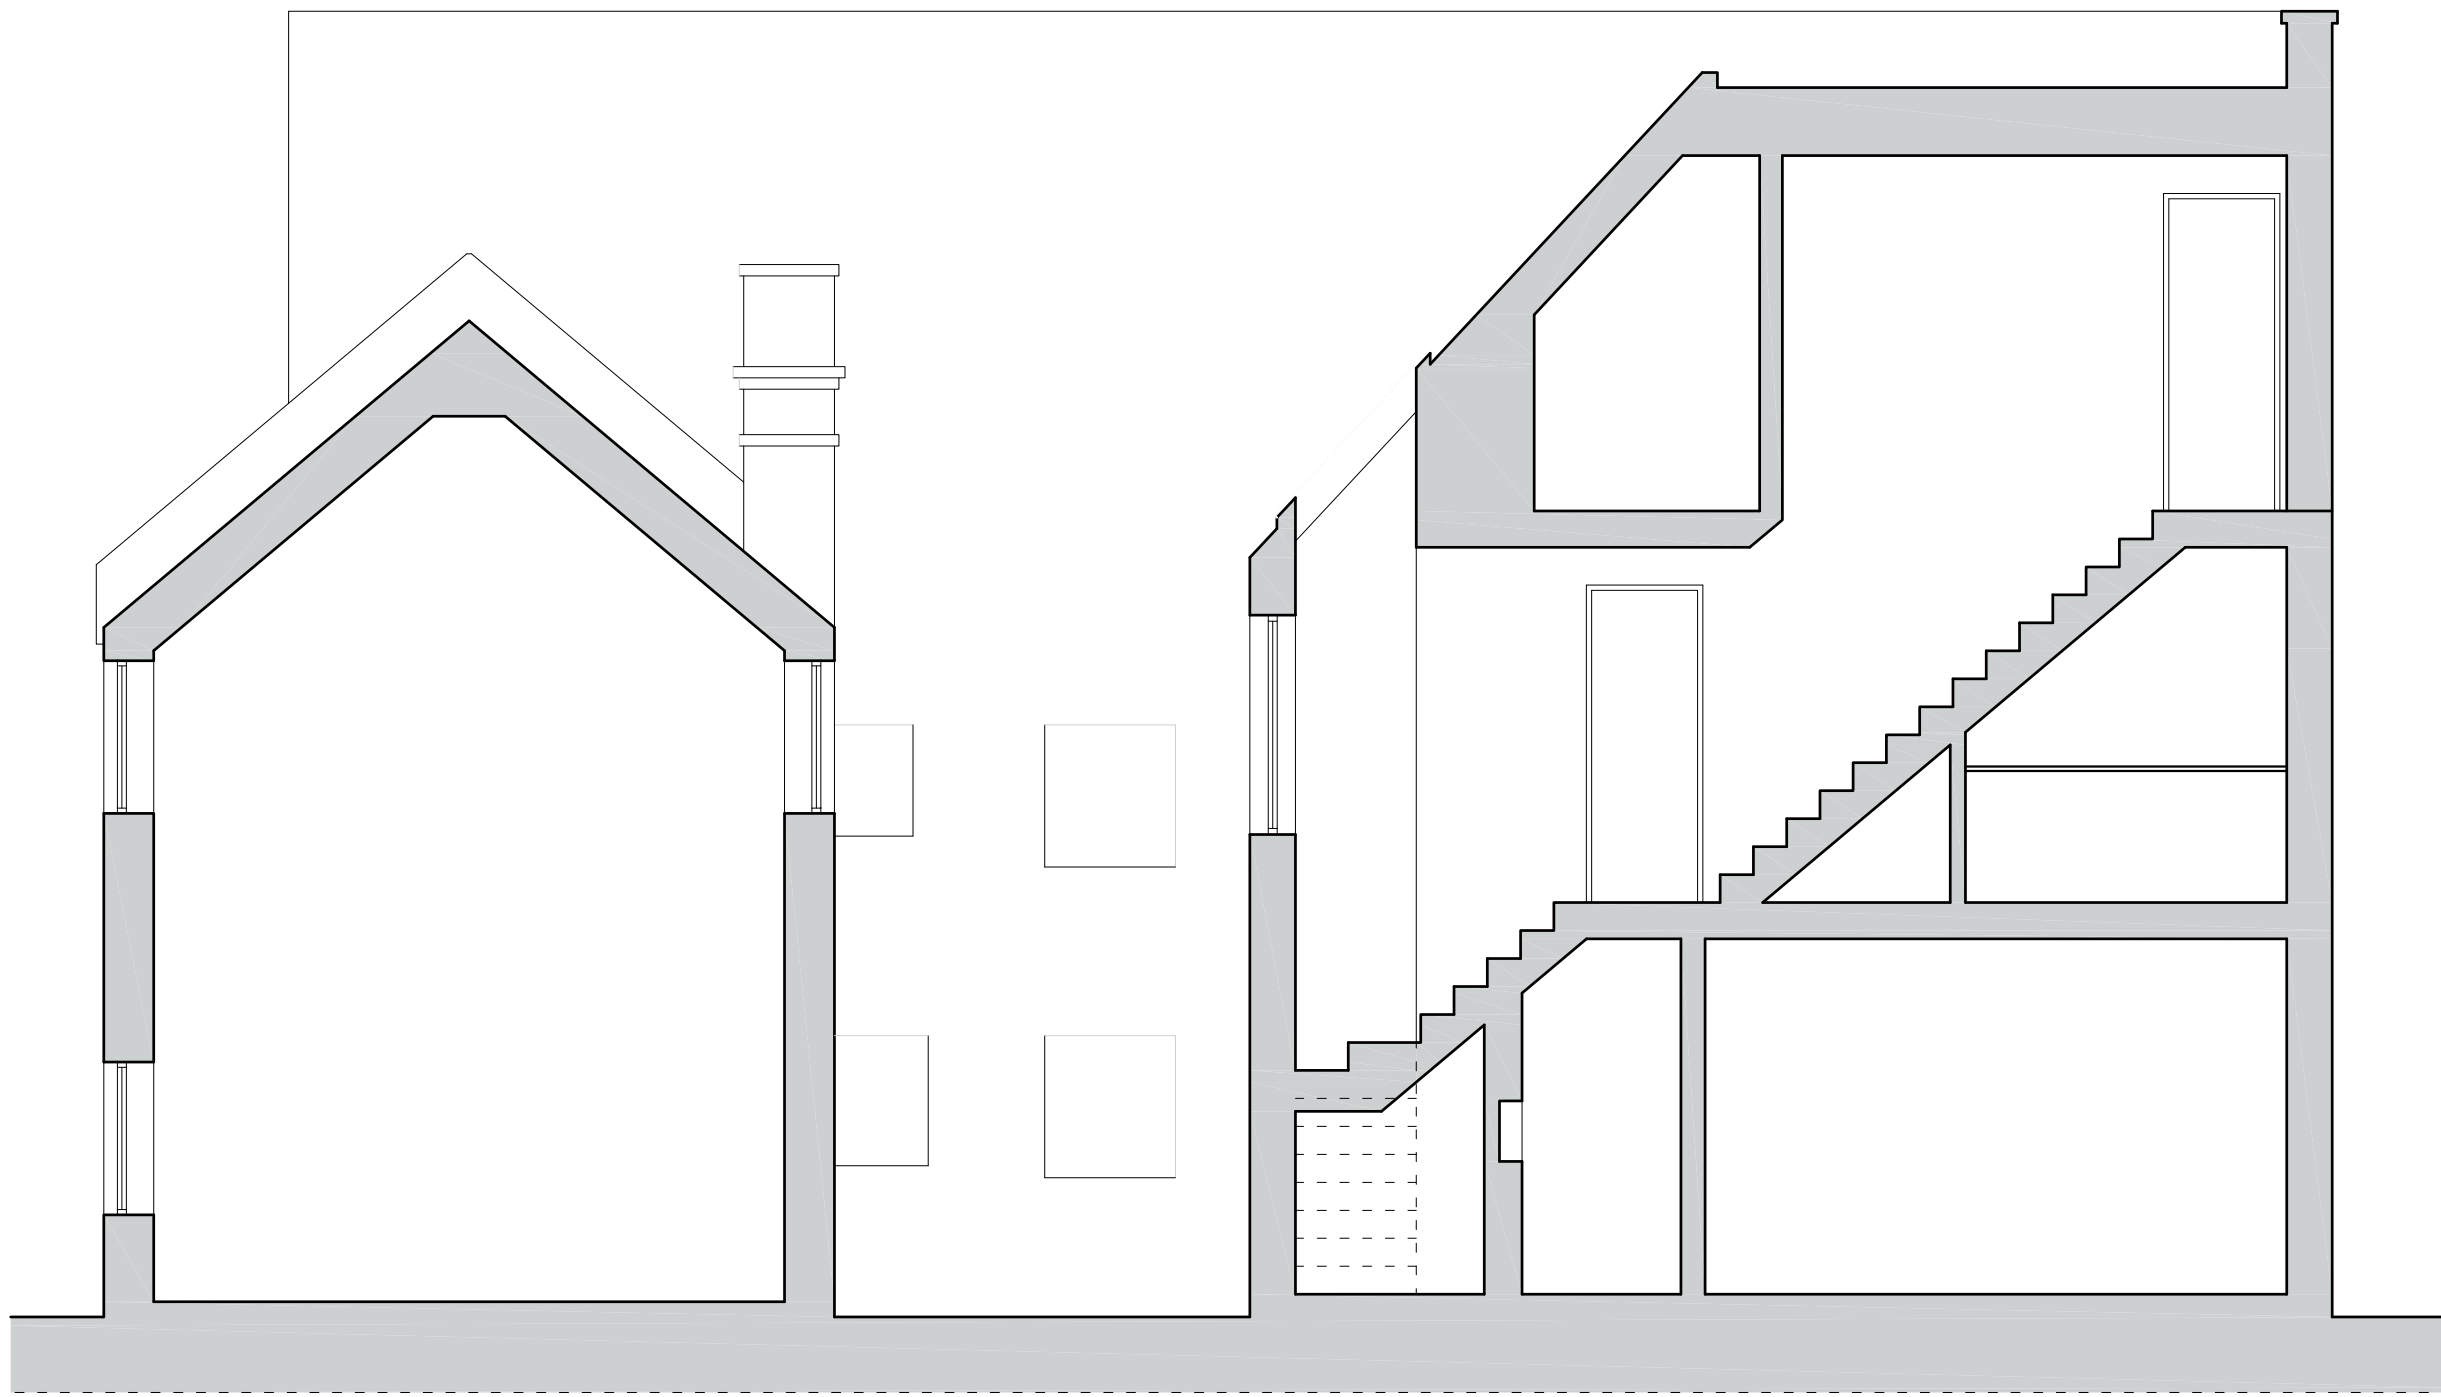

1 Proposed Section A
Scale: 1:50 @ A1 & 1:100 @ A3

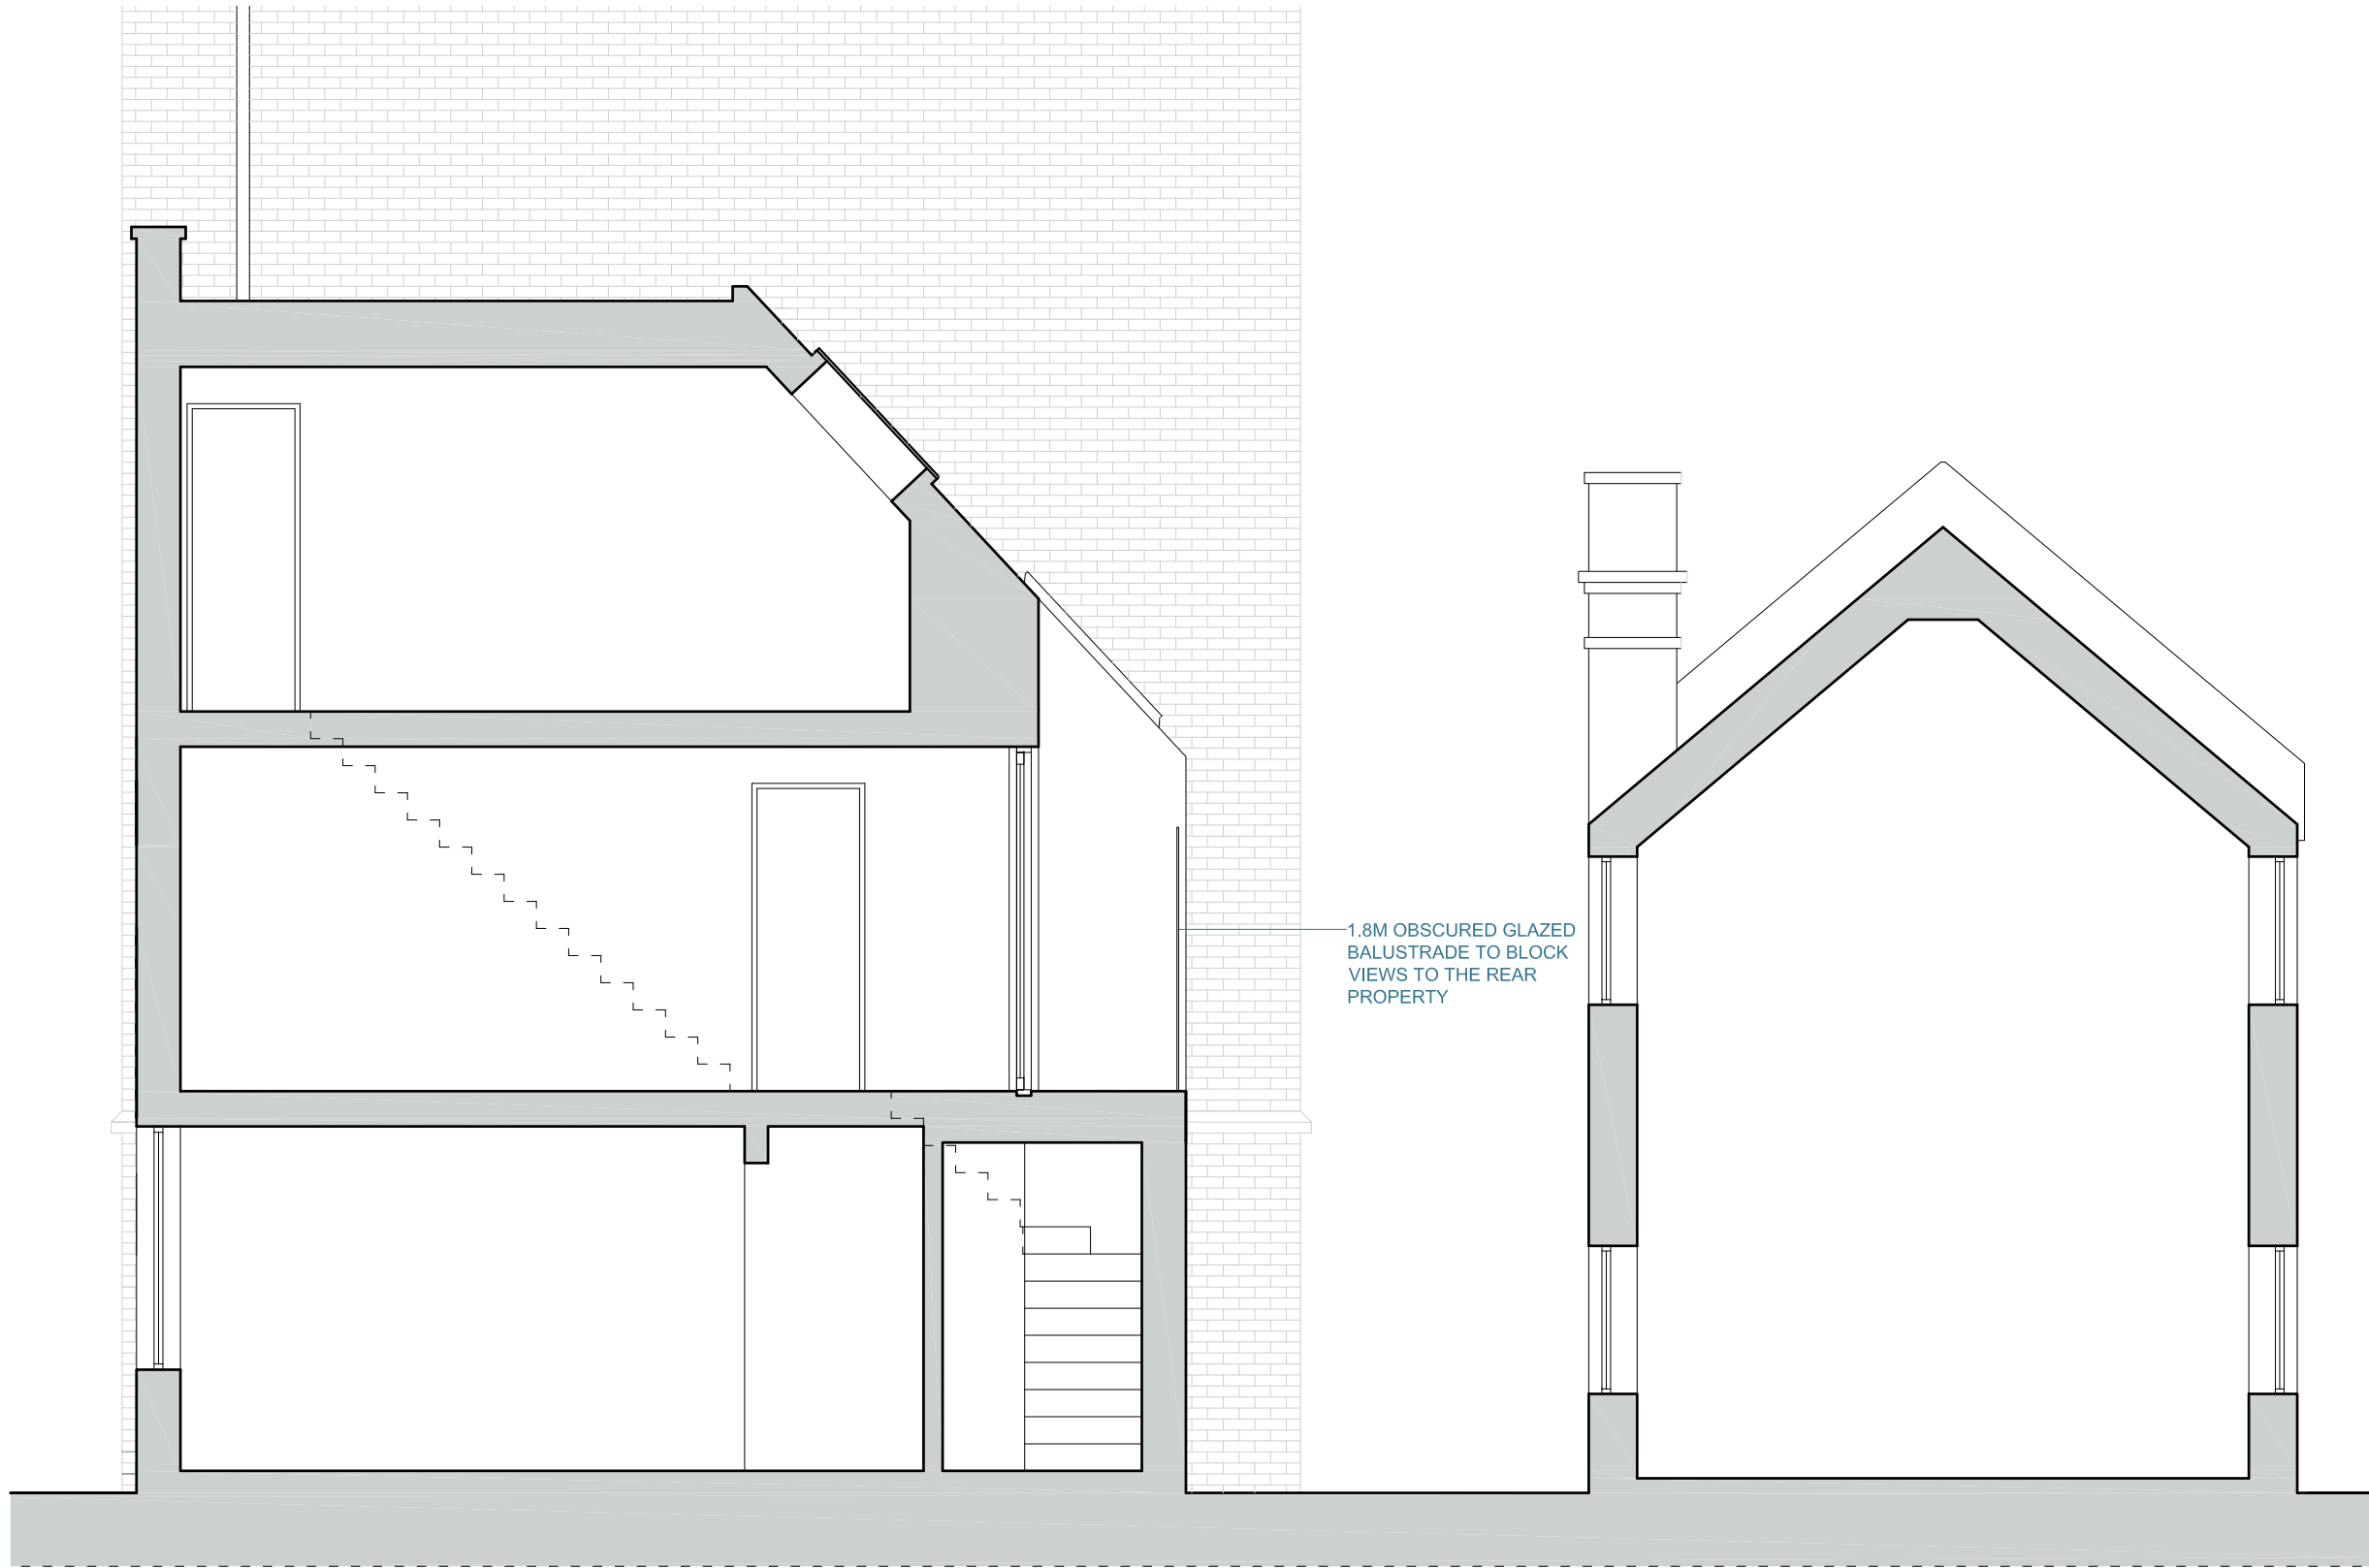


2 Proposed Section B
Scale: 1:50 @ A1 & 1:100 @ A3

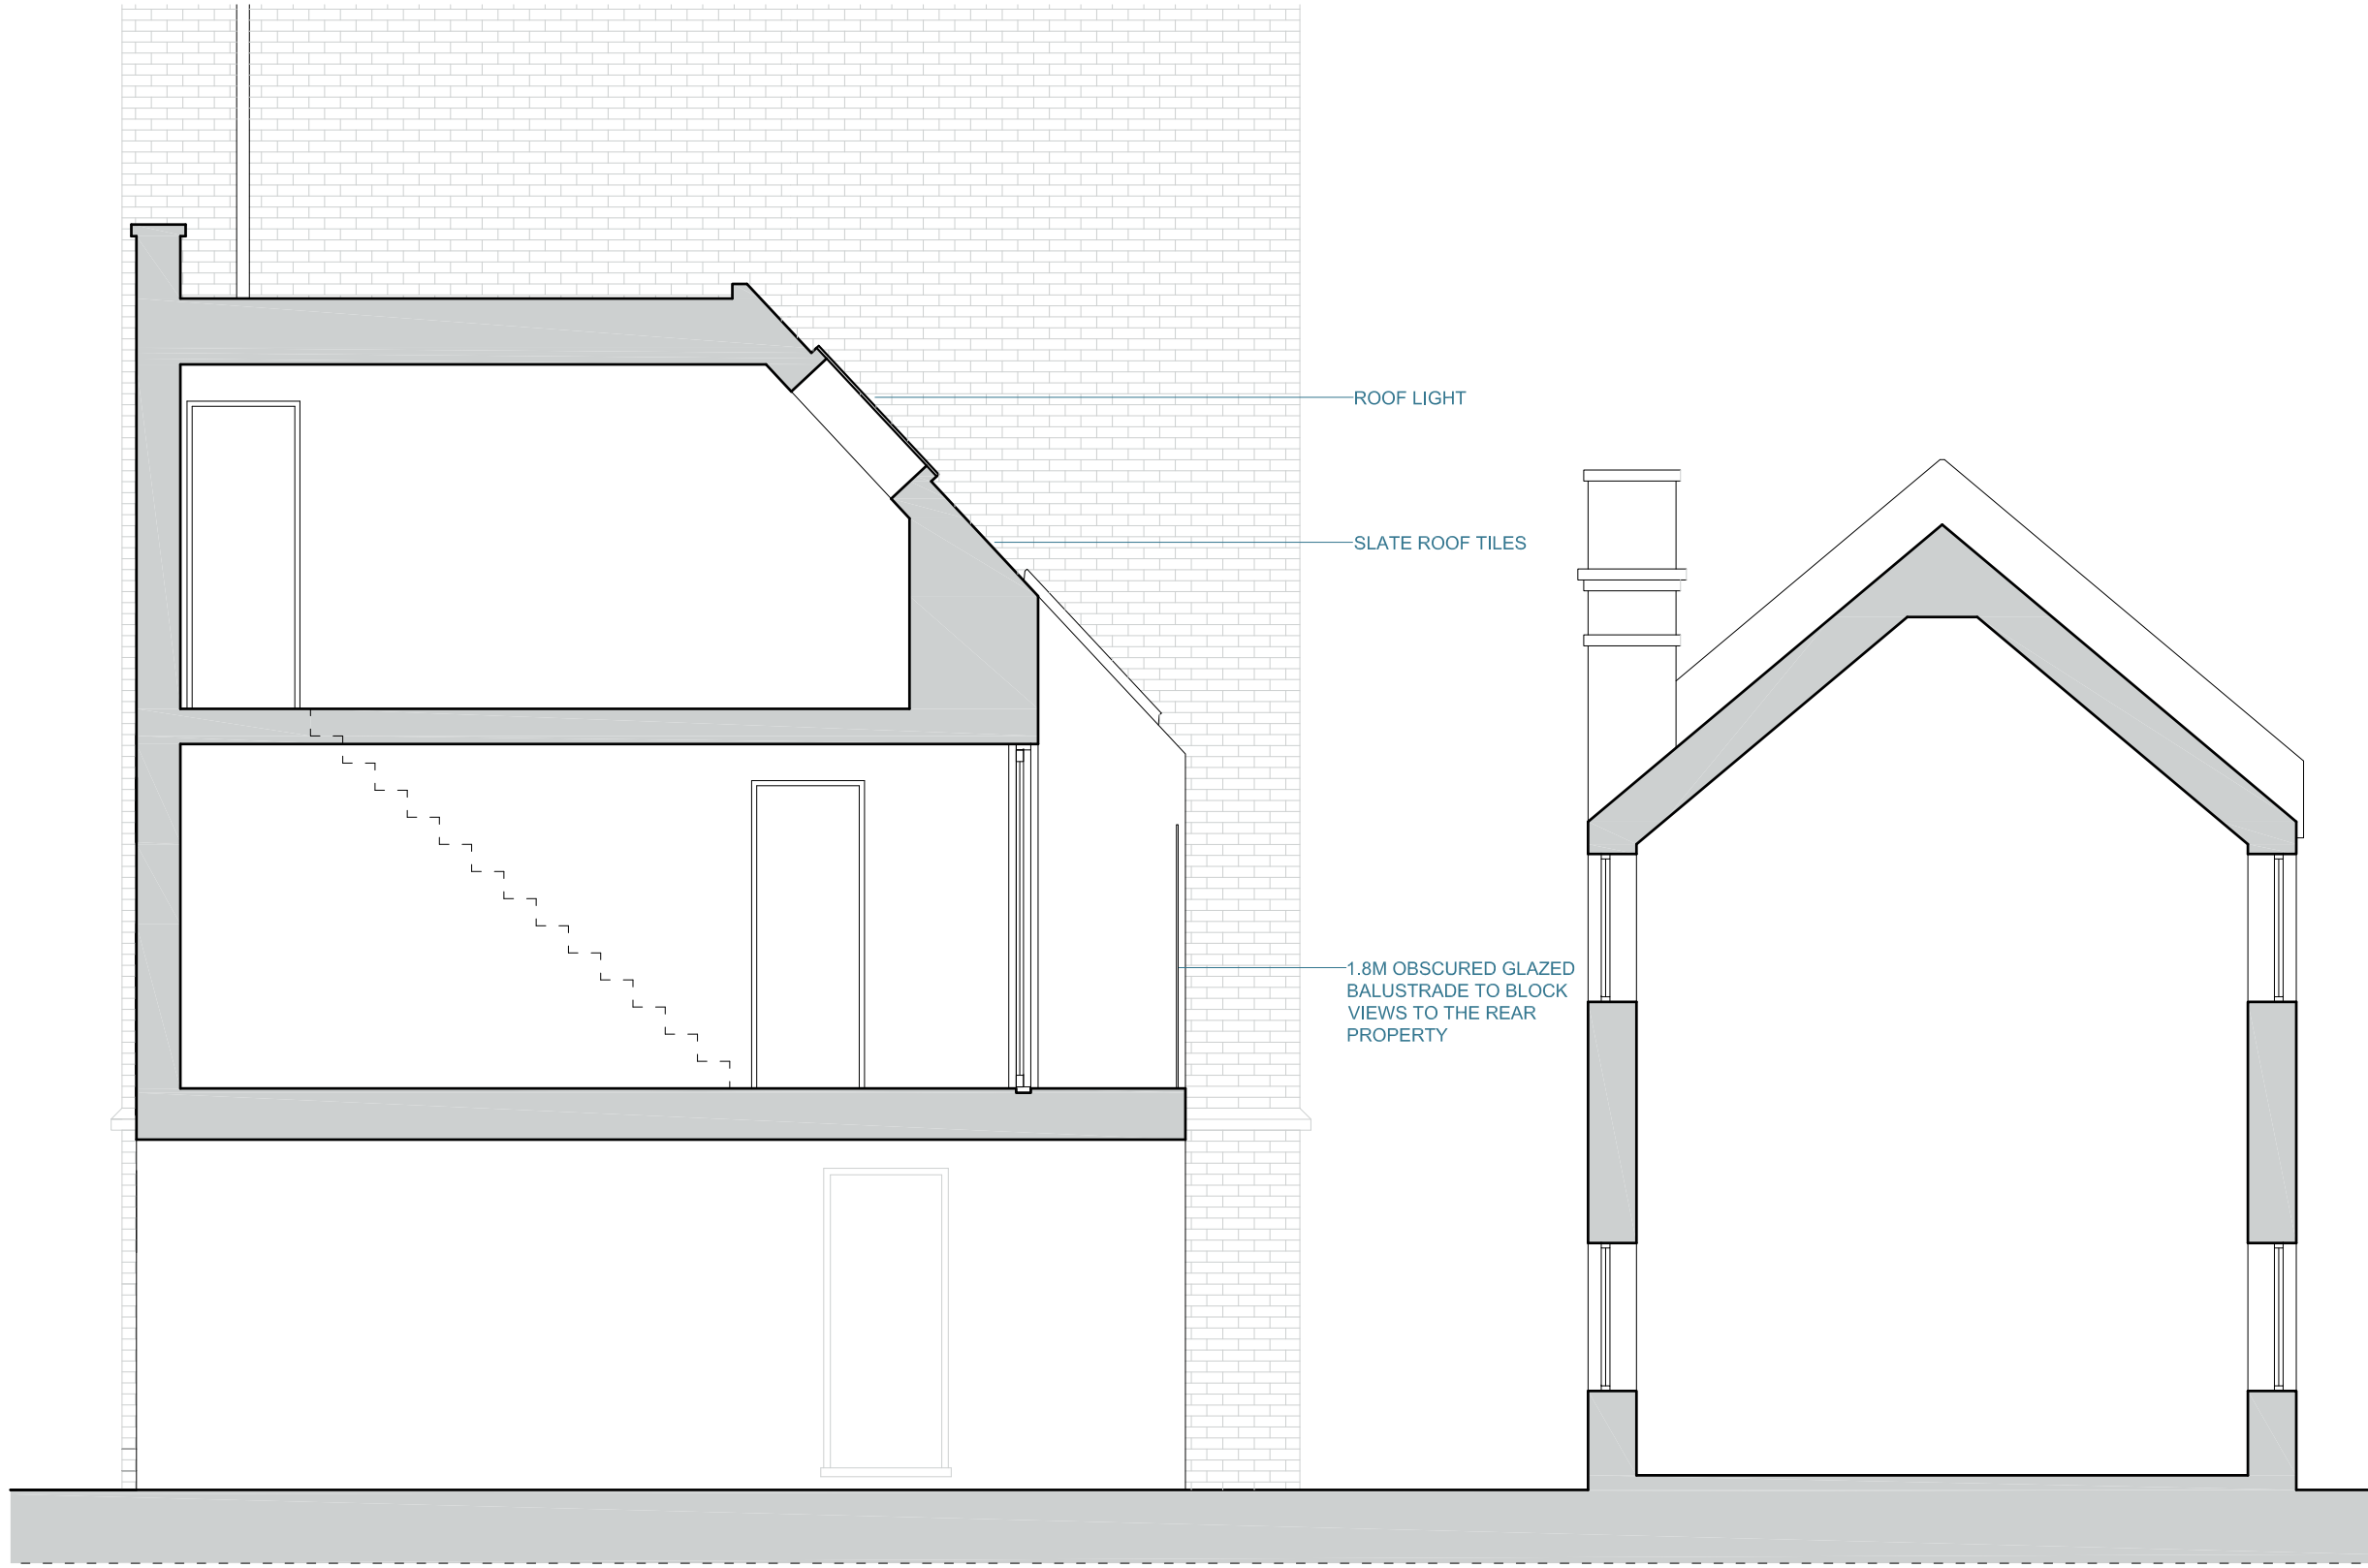

3 Proposed Section C
Scale: 1:50 @ A1 & 1:100 @ A3

Notes:
Copyright of this drawing and the contents remain with Pennington Phillips Limited.
Do not scale from the drawings. The contractor is to verify dimensions on site prior to the commencement of work. Any discrepancies are to be reported to the designer. If in doubt - seek clarification.

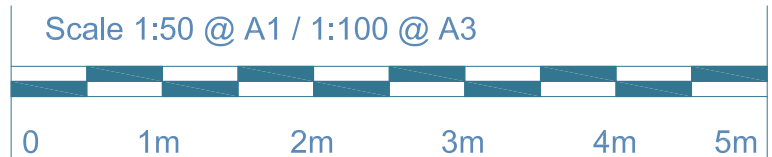

Rev.	Date	Remarks
A	30/05/17	Reduced Building Depth
B	09/08/17	Change in Layout - Bin Store
C	25/09/17	Obscured Glazing

Client:	Drawing Number: 5871/41
Project: Wells Court, Oriel Place - Mews House	Revision: C
Drawing: Proposed Sections	Date: 20/04/17
	Status: Planning