



Make sure you read this first....



No dimensions are to be scaled from this drawing
 General contractor is to check all dimensions and notify designers of any discrepancies, contradictions or omissions.
 This drawing & information remains the copyright of align interiors ltd
 All dimensions should be checked on site prior to commencement of work
 All drawings to be read in conjunction with scope of works
 All drawings to be read in conjunction with all relevant contract documents
 All drawings to be read in conjunction with engineers drawings
 All dimensions to be taken from FFL unless otherwise stated
 All floor finishes to be level and continuous with no ramped thresholds, steps or other changes in level without notification to and approval by the client.

Rev	Details	Date

PRELIMINARY



Client
Benjamin Scrimgeour
 Project
Bath Cottage
 95 South End Road NW3 2RJ
 Title

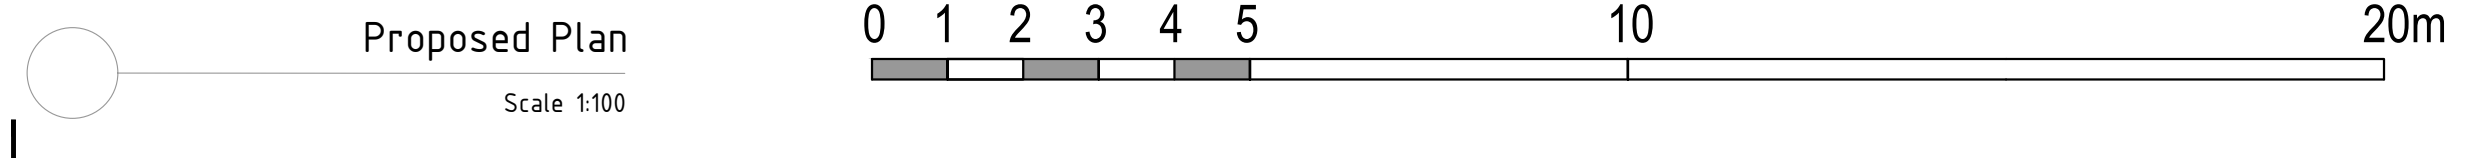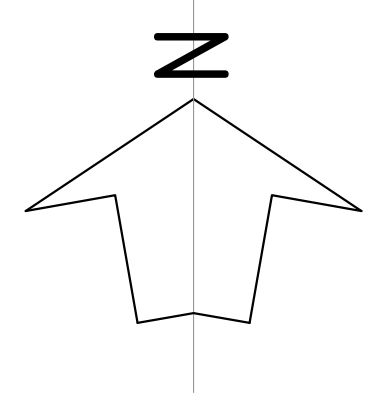

Proposed Plan
Scale 1:100

Proposed Site Plan
 Scale 1:100 @ A1 Date 04.01.17
 Drawn By TM Checked
 Project No 1239 Dwg No (G) 110 Issue P1
 Align GB Interiors Limited 31-35 Kirby Street London EC1 N8TE 020 3008 4329