


- All dimensions to be checked on site.
- All drawings to be read in conjunction with engineer's drawings. Any discrepancies between consultants drawings to be reported to the Architect before any work commences.
- The Contractor's attention is drawn to the Health & Safety matters identified in the Health & Safety plan and on drawings as being potentially hazardous.
- These items should not be considered as a full and final list.
- The Work Package Contractor's normal Health & Safety obligations still apply when undertaking constructional operations both on and off site.

cad file: I


Key

--- SITE BOUNDARY


--- AREAS TO BE DEMOLISHED

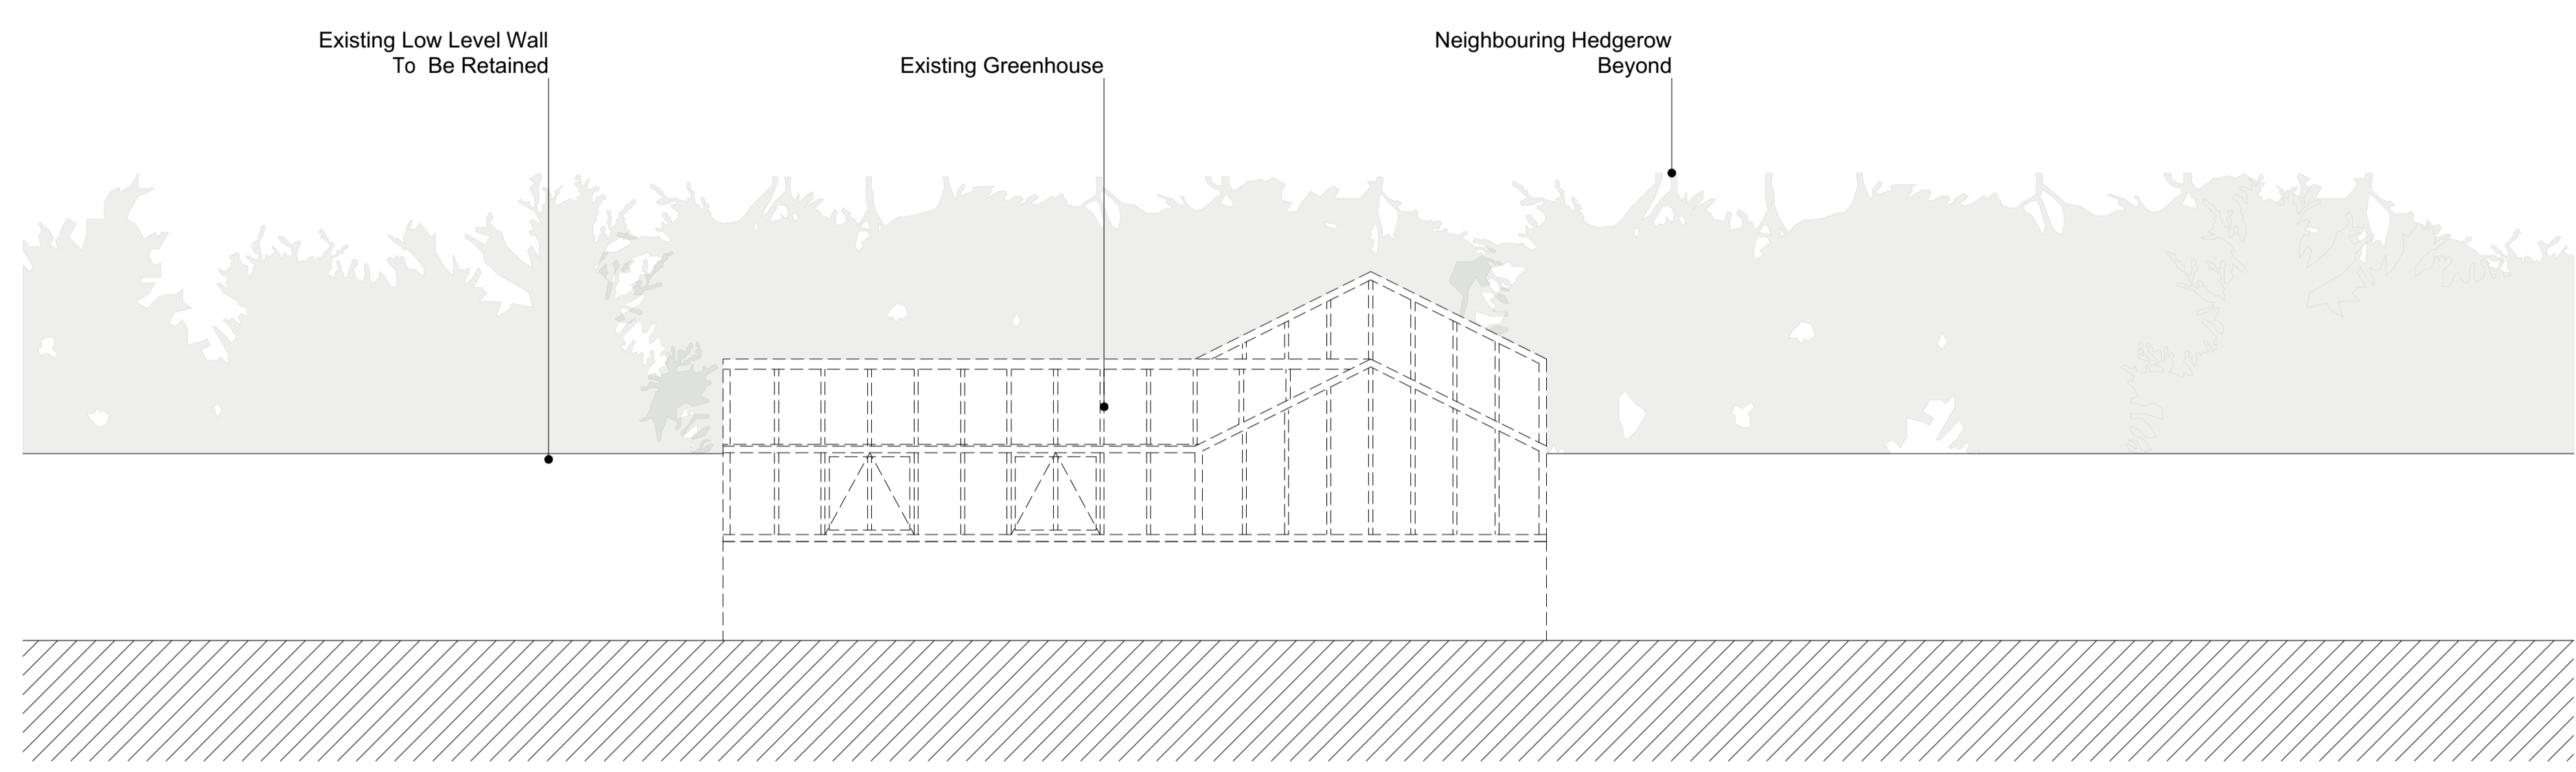

1 EXISTING NORTH ELEVATION

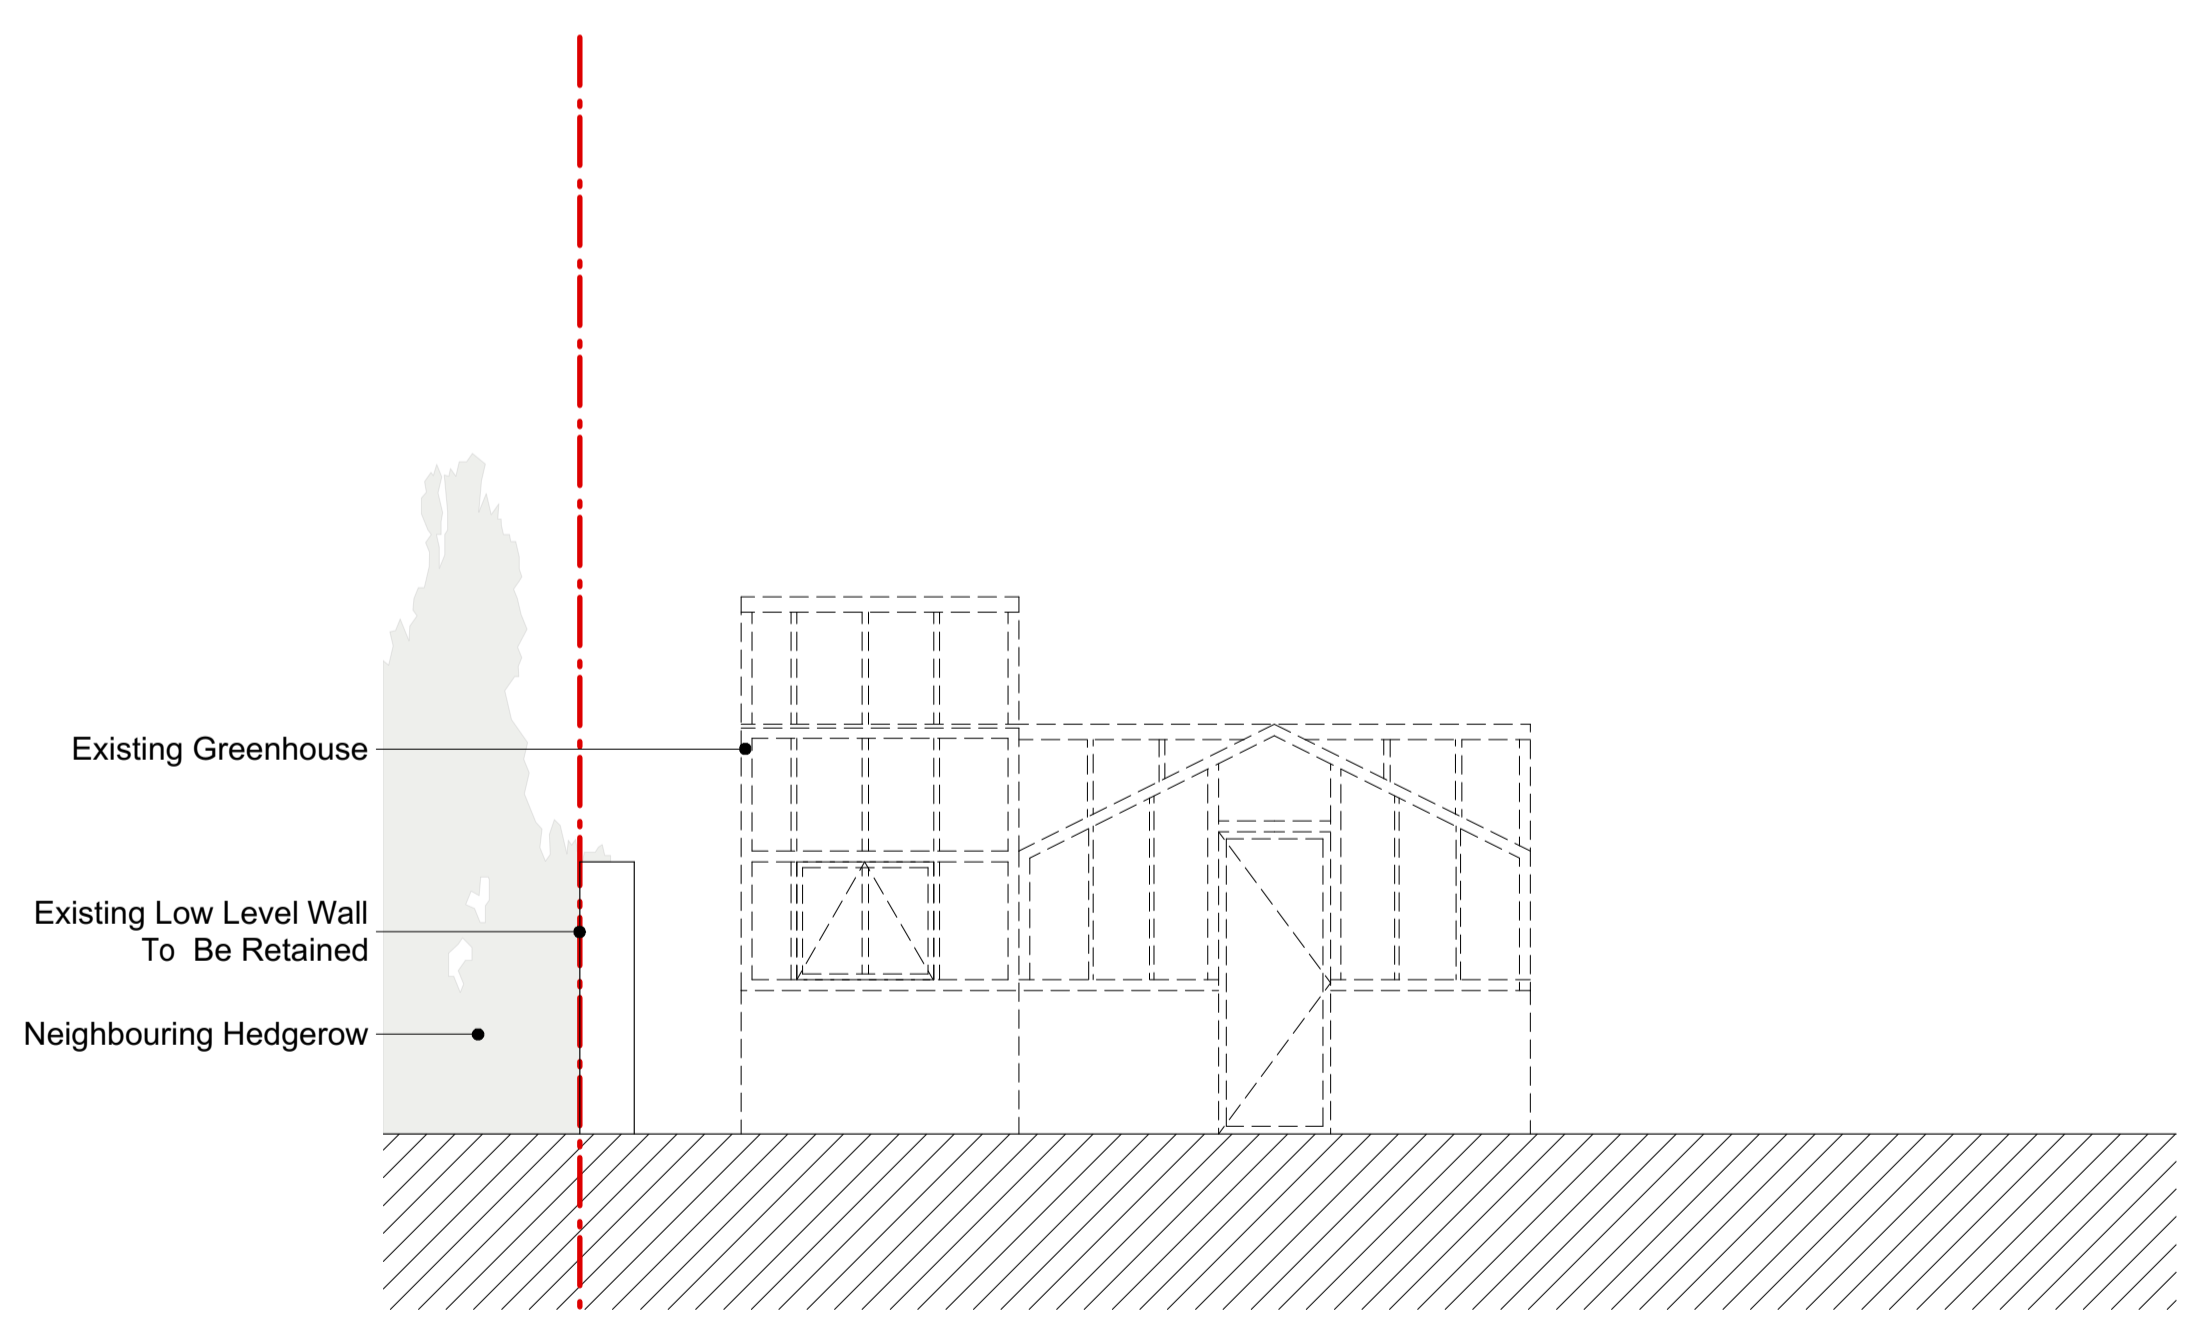

2 EXISTING EAST ELEVATION

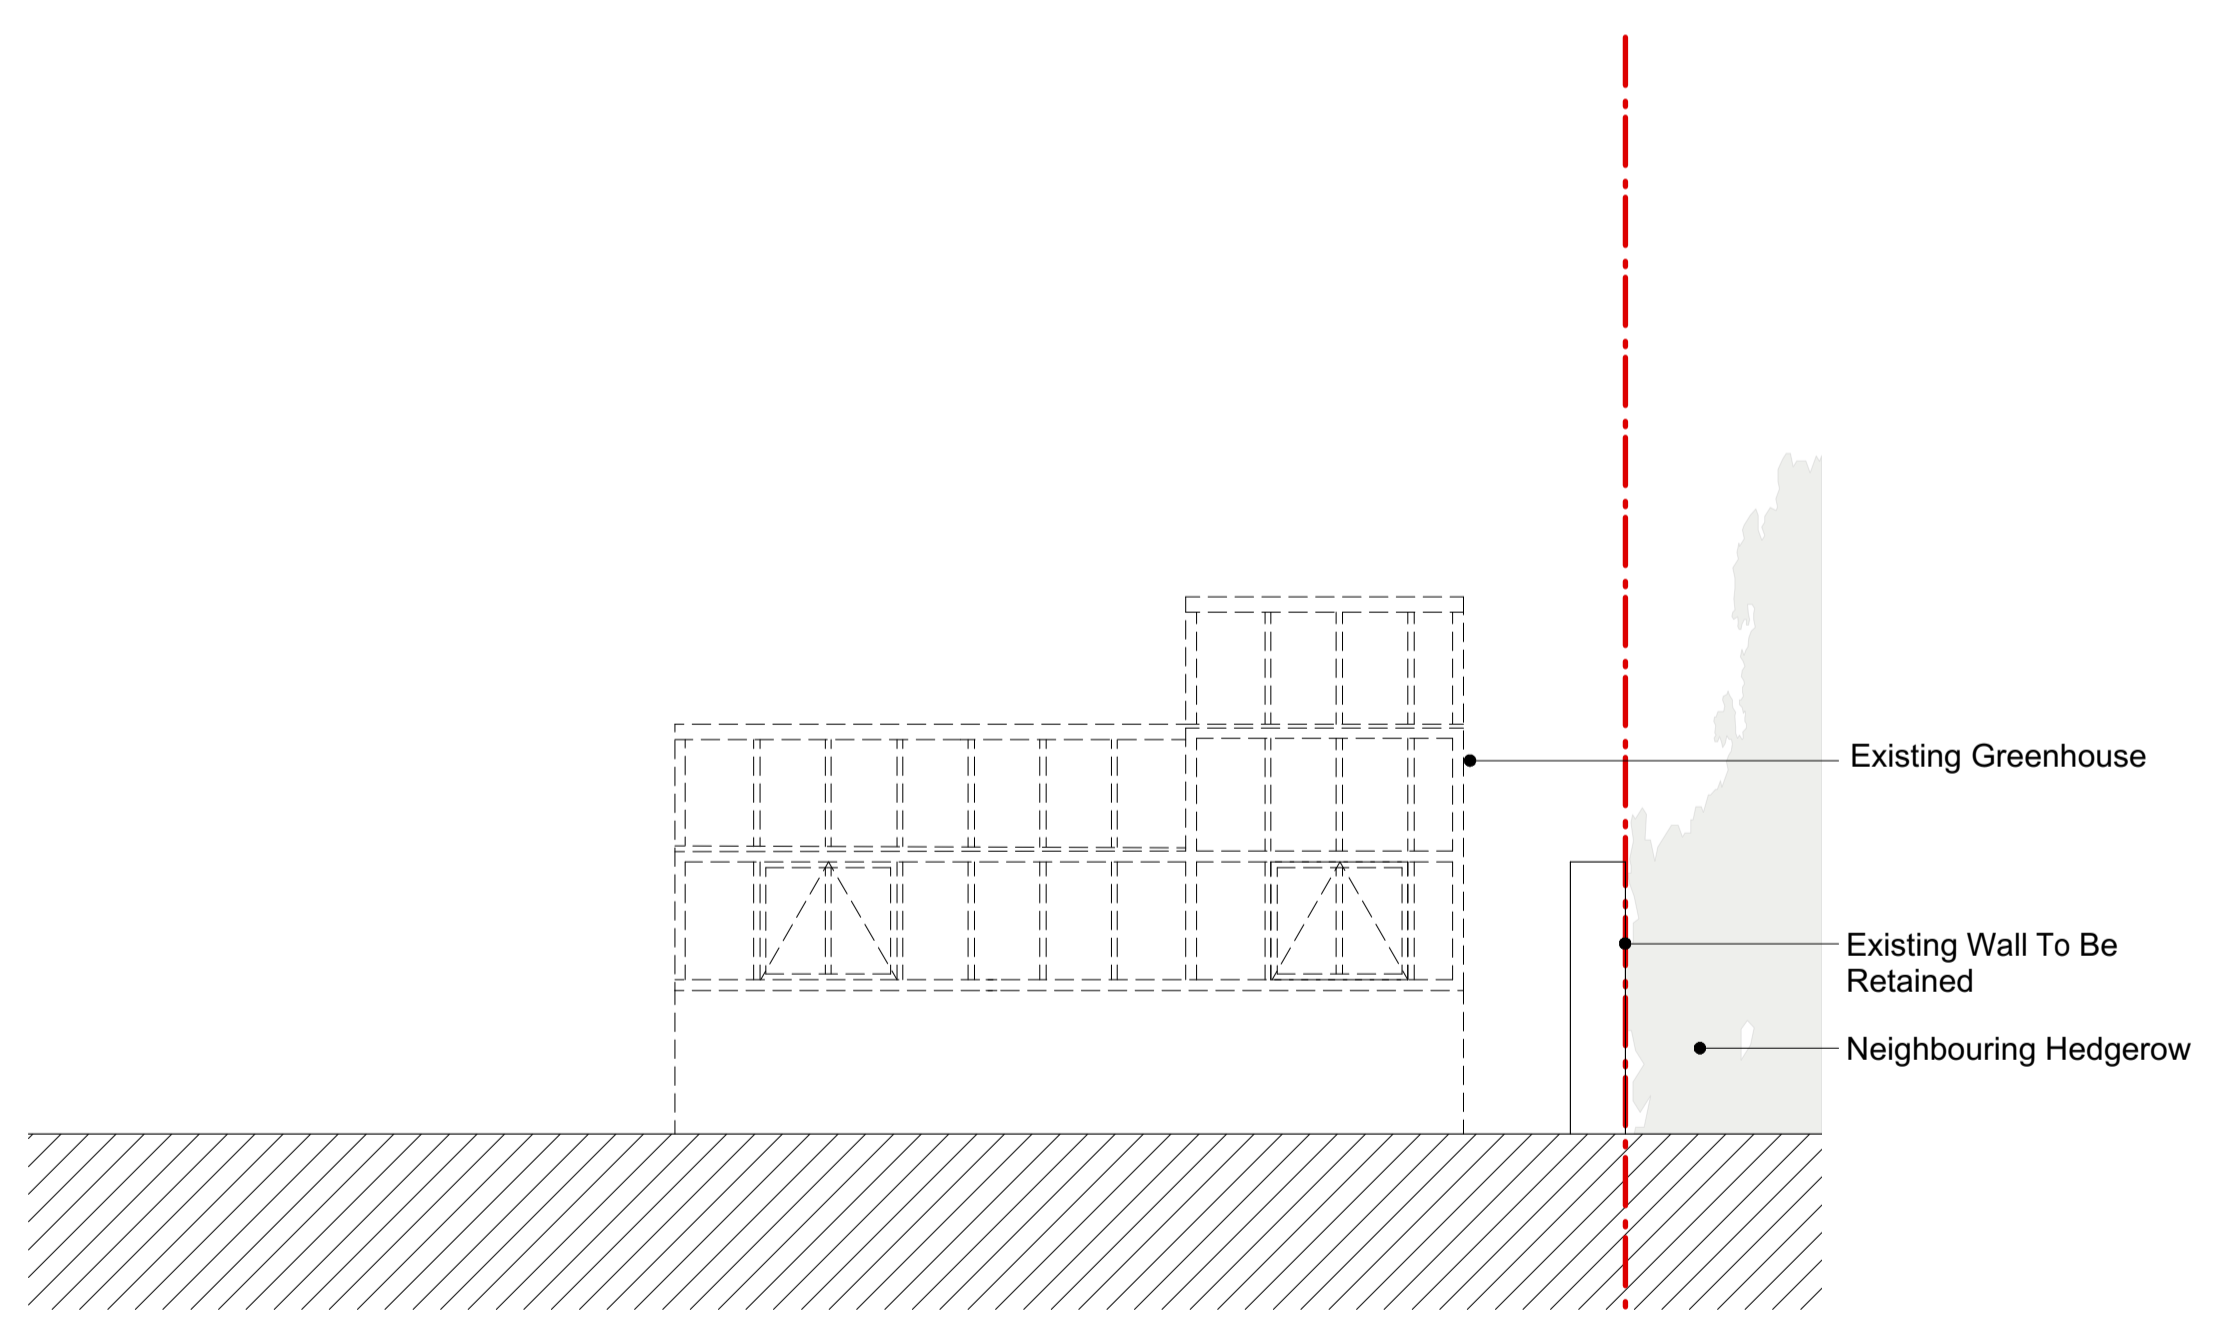

3 EXISTING WEST ELEVATION

B	03.10.17	DM	Planning Issue
A	02.10.17	HX	Draft Planning Issue
rev	date	initials	description

drawing:  
EXISTING ELEVATIONS

project:  
THE GROVE

drawing no: 0252-400  
revision: B

status:  
PLANNING

scale @ A1/A3: 1:50 / 1:100  
date: AUGUST 2017

