



All dimensions to be checked on site.
 All drawings to be read in conjunction with engineer's drawings. Any discrepancies between consultants drawings to be reported to the Architect before any work commences.
 The Contractor's attention is drawn to the Health & Safety matters identified in the Health & Safety plan and on drawings as being potentially hazardous.
 These items should not be considered as a full and final list.
 The Work Package Contractor's normal Health & Safety obligations still apply when undertaking constructional operations both on and off site.

cad file:

- Key
- SITE BOUNDARY
 - AREAS TO BE DEMOLISHED
 - EXISTING WALLS

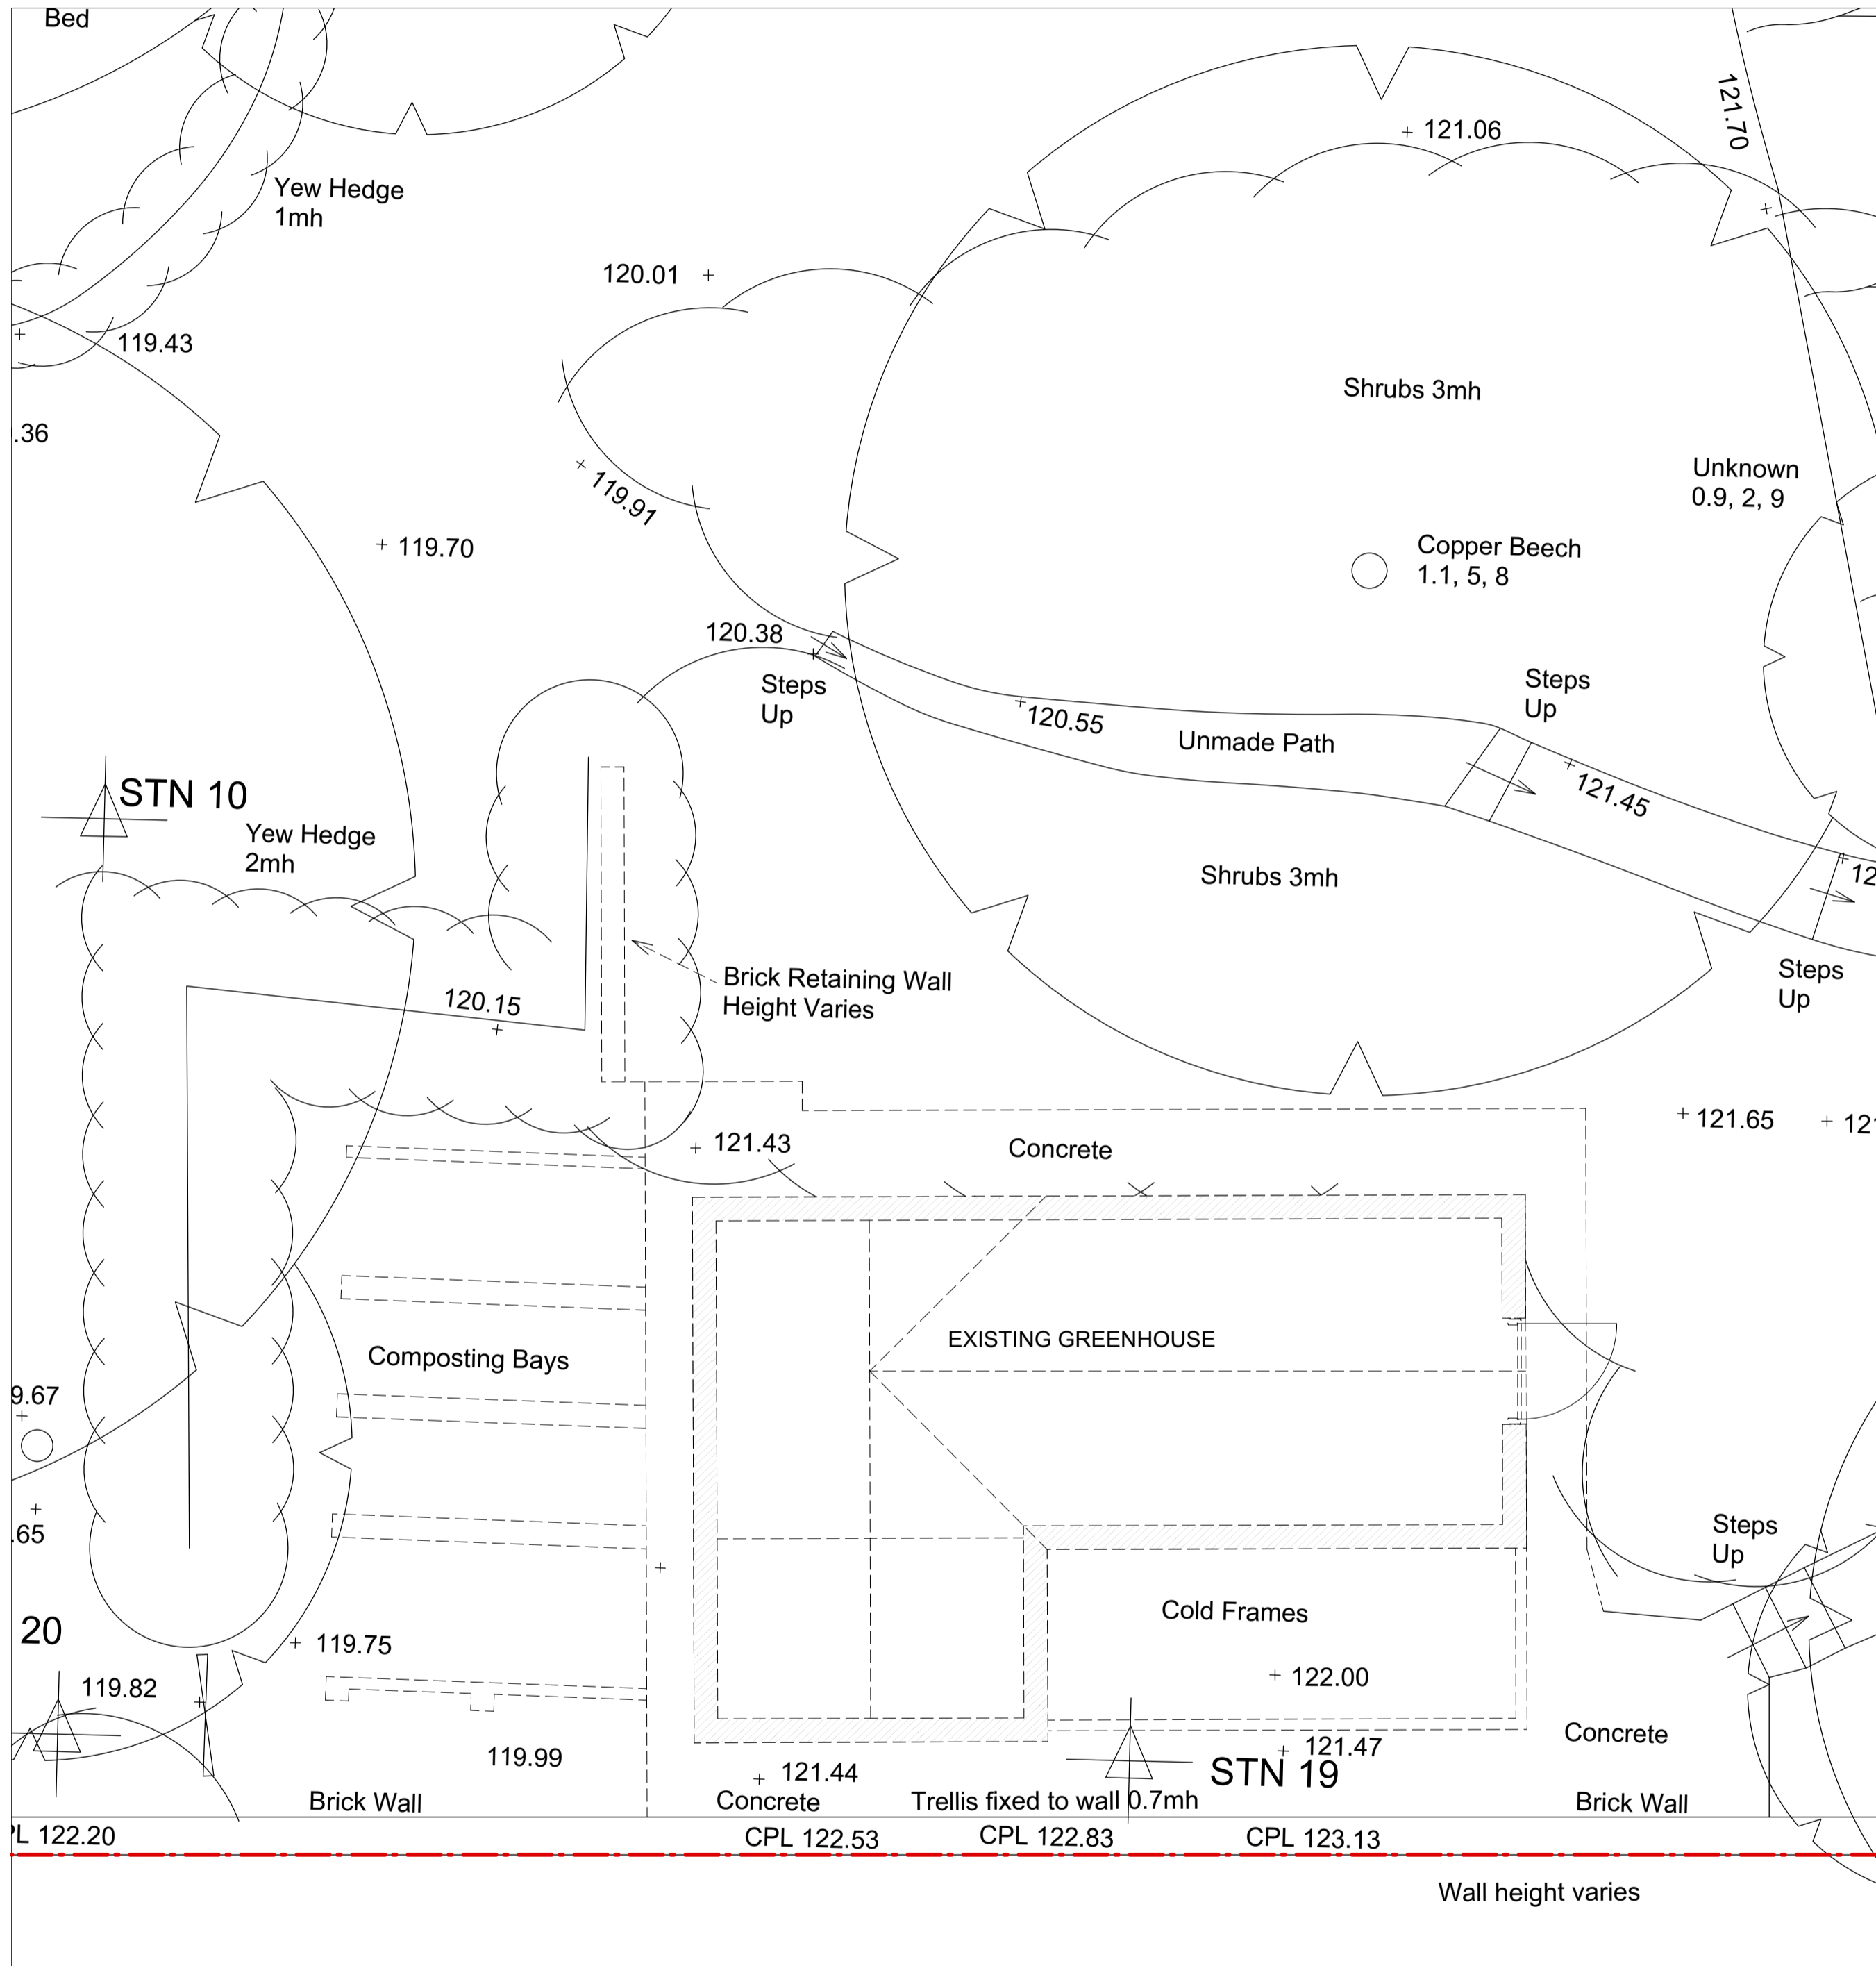

1 EXISTING GROUND FLOOR PLAN

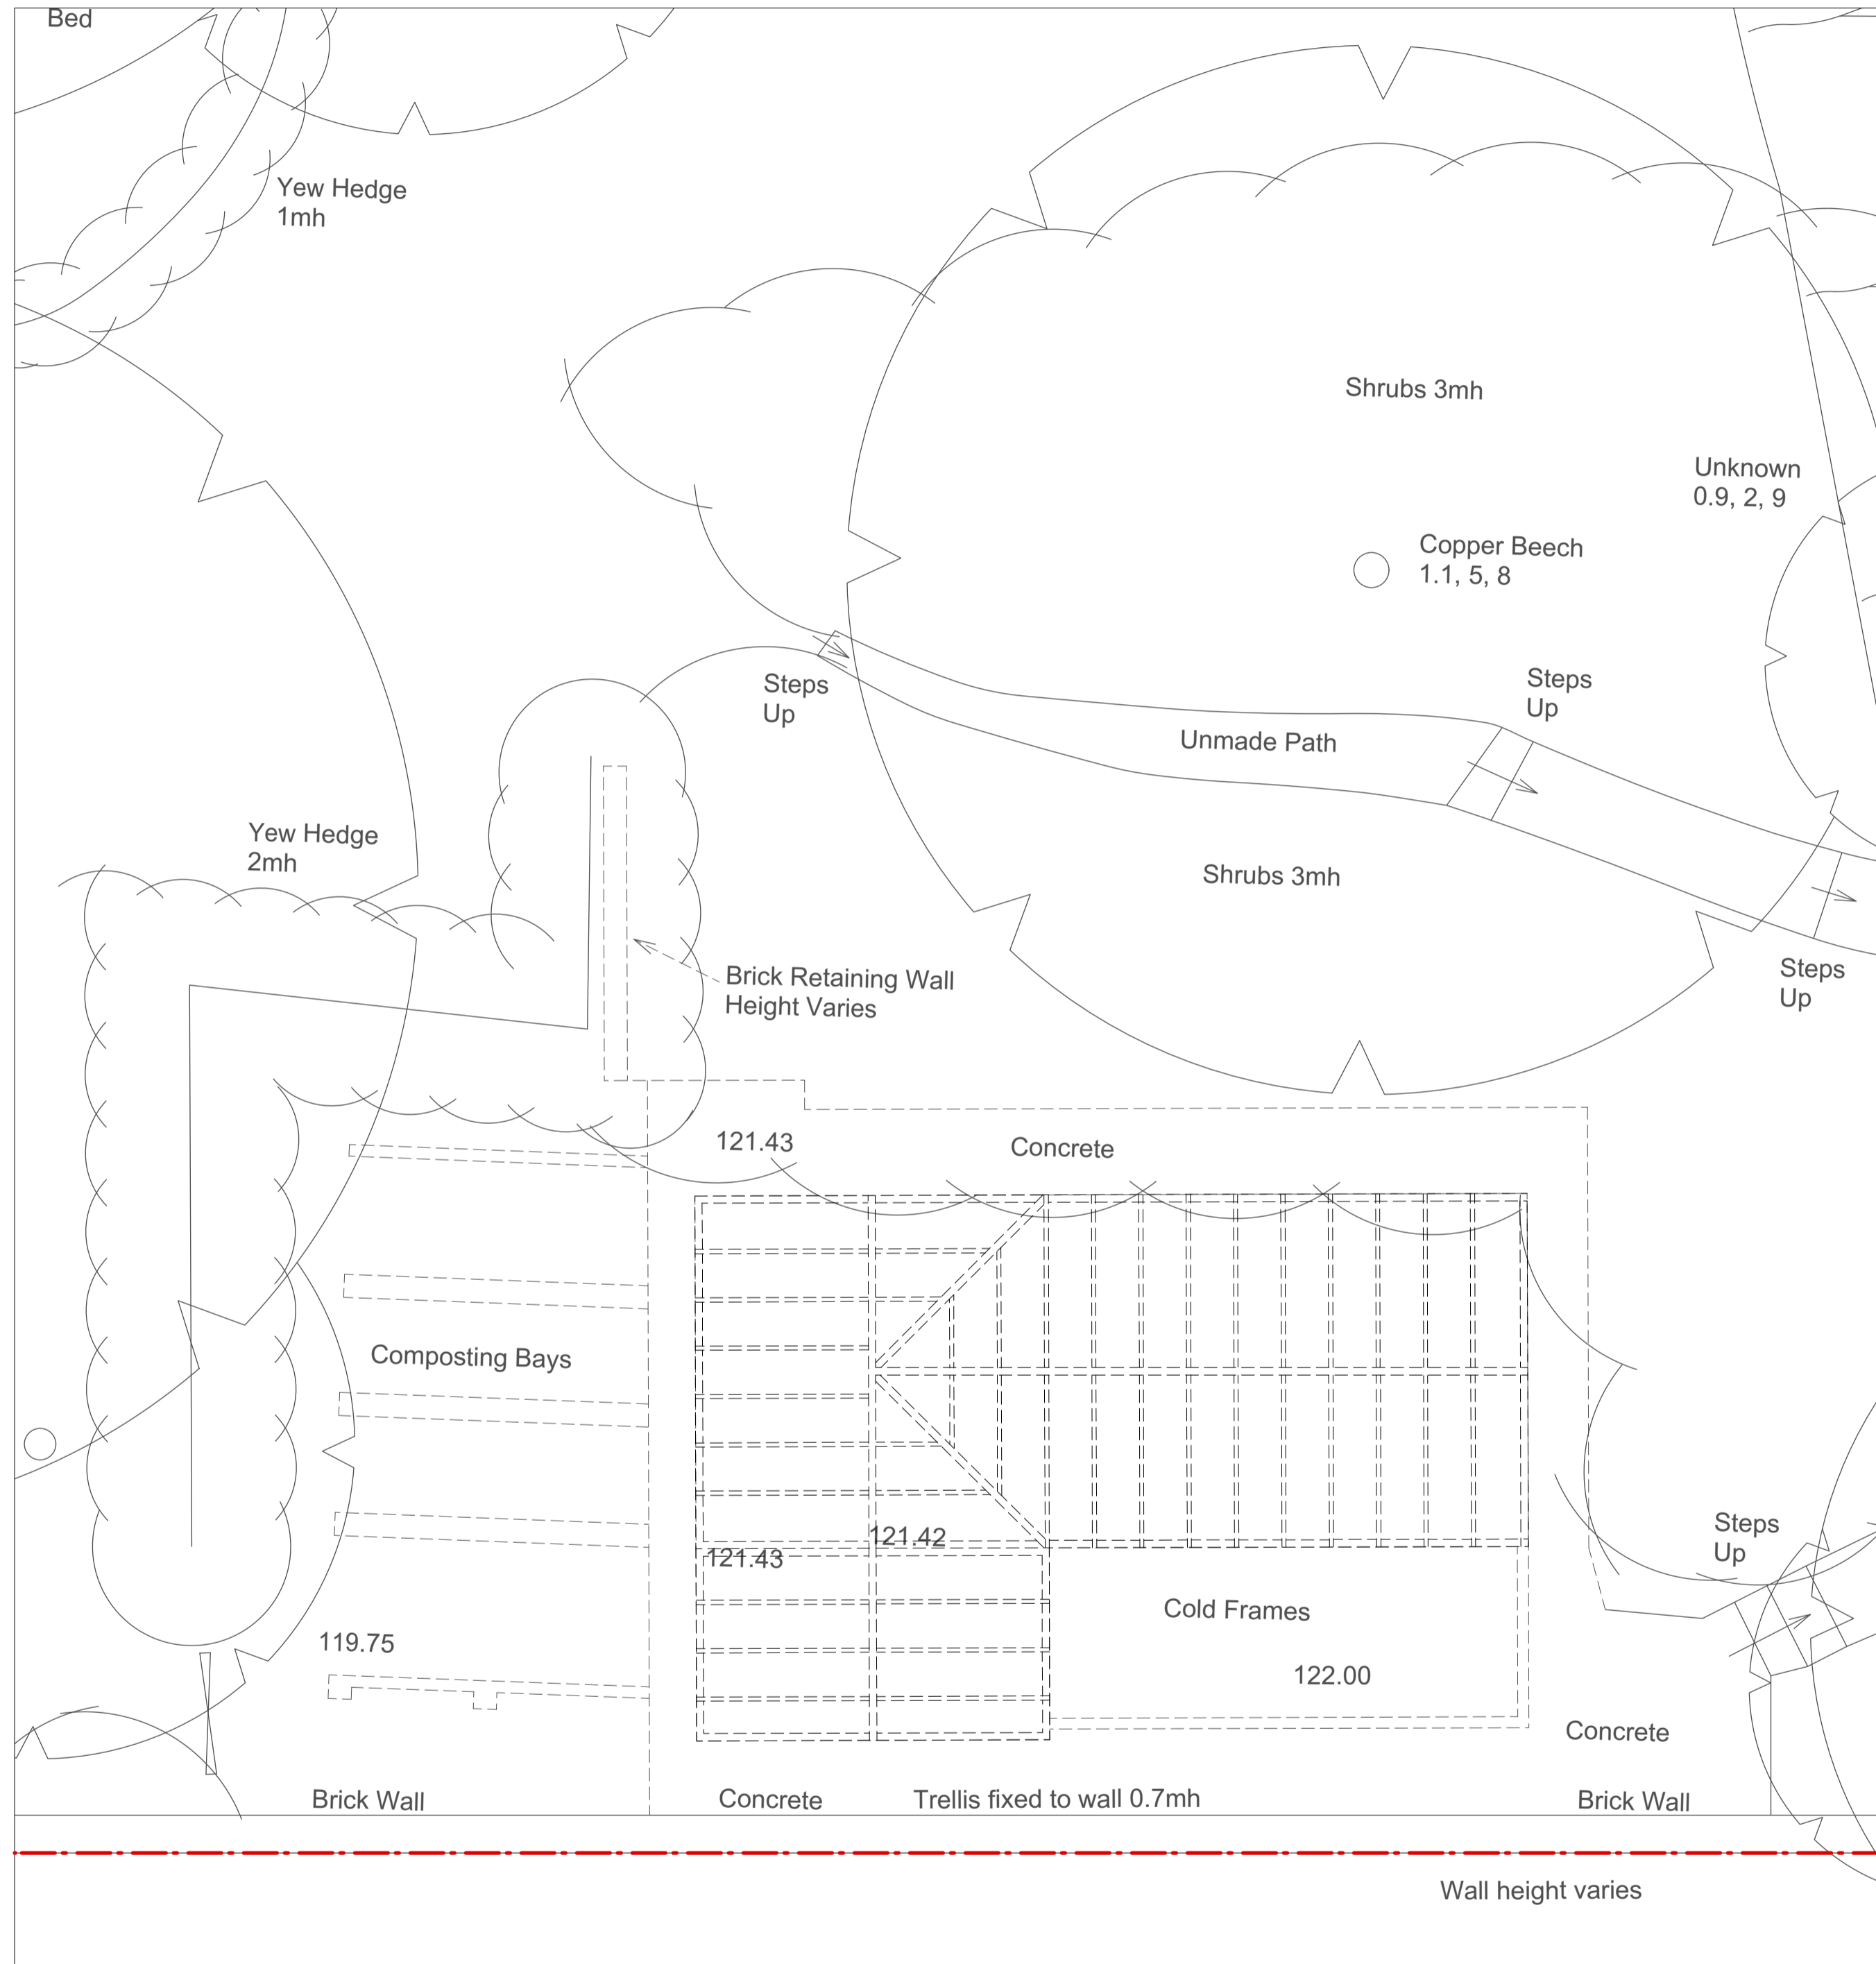

2 EXISTING ROOF PLAN

B	03.10.17	DM	Planning Issue
A	02.10.17	HX	Draft Planning Issue
rev	date	initials	description

drawing:
EXISTING FLOOR PLANS
 project:
THE GROVE
 drawing no: **0252-200** revision: **B**
 status:
PLANNING
 scale @ A1/A3: **1:50 / 1:100** date: **AUGUST 2017**

