


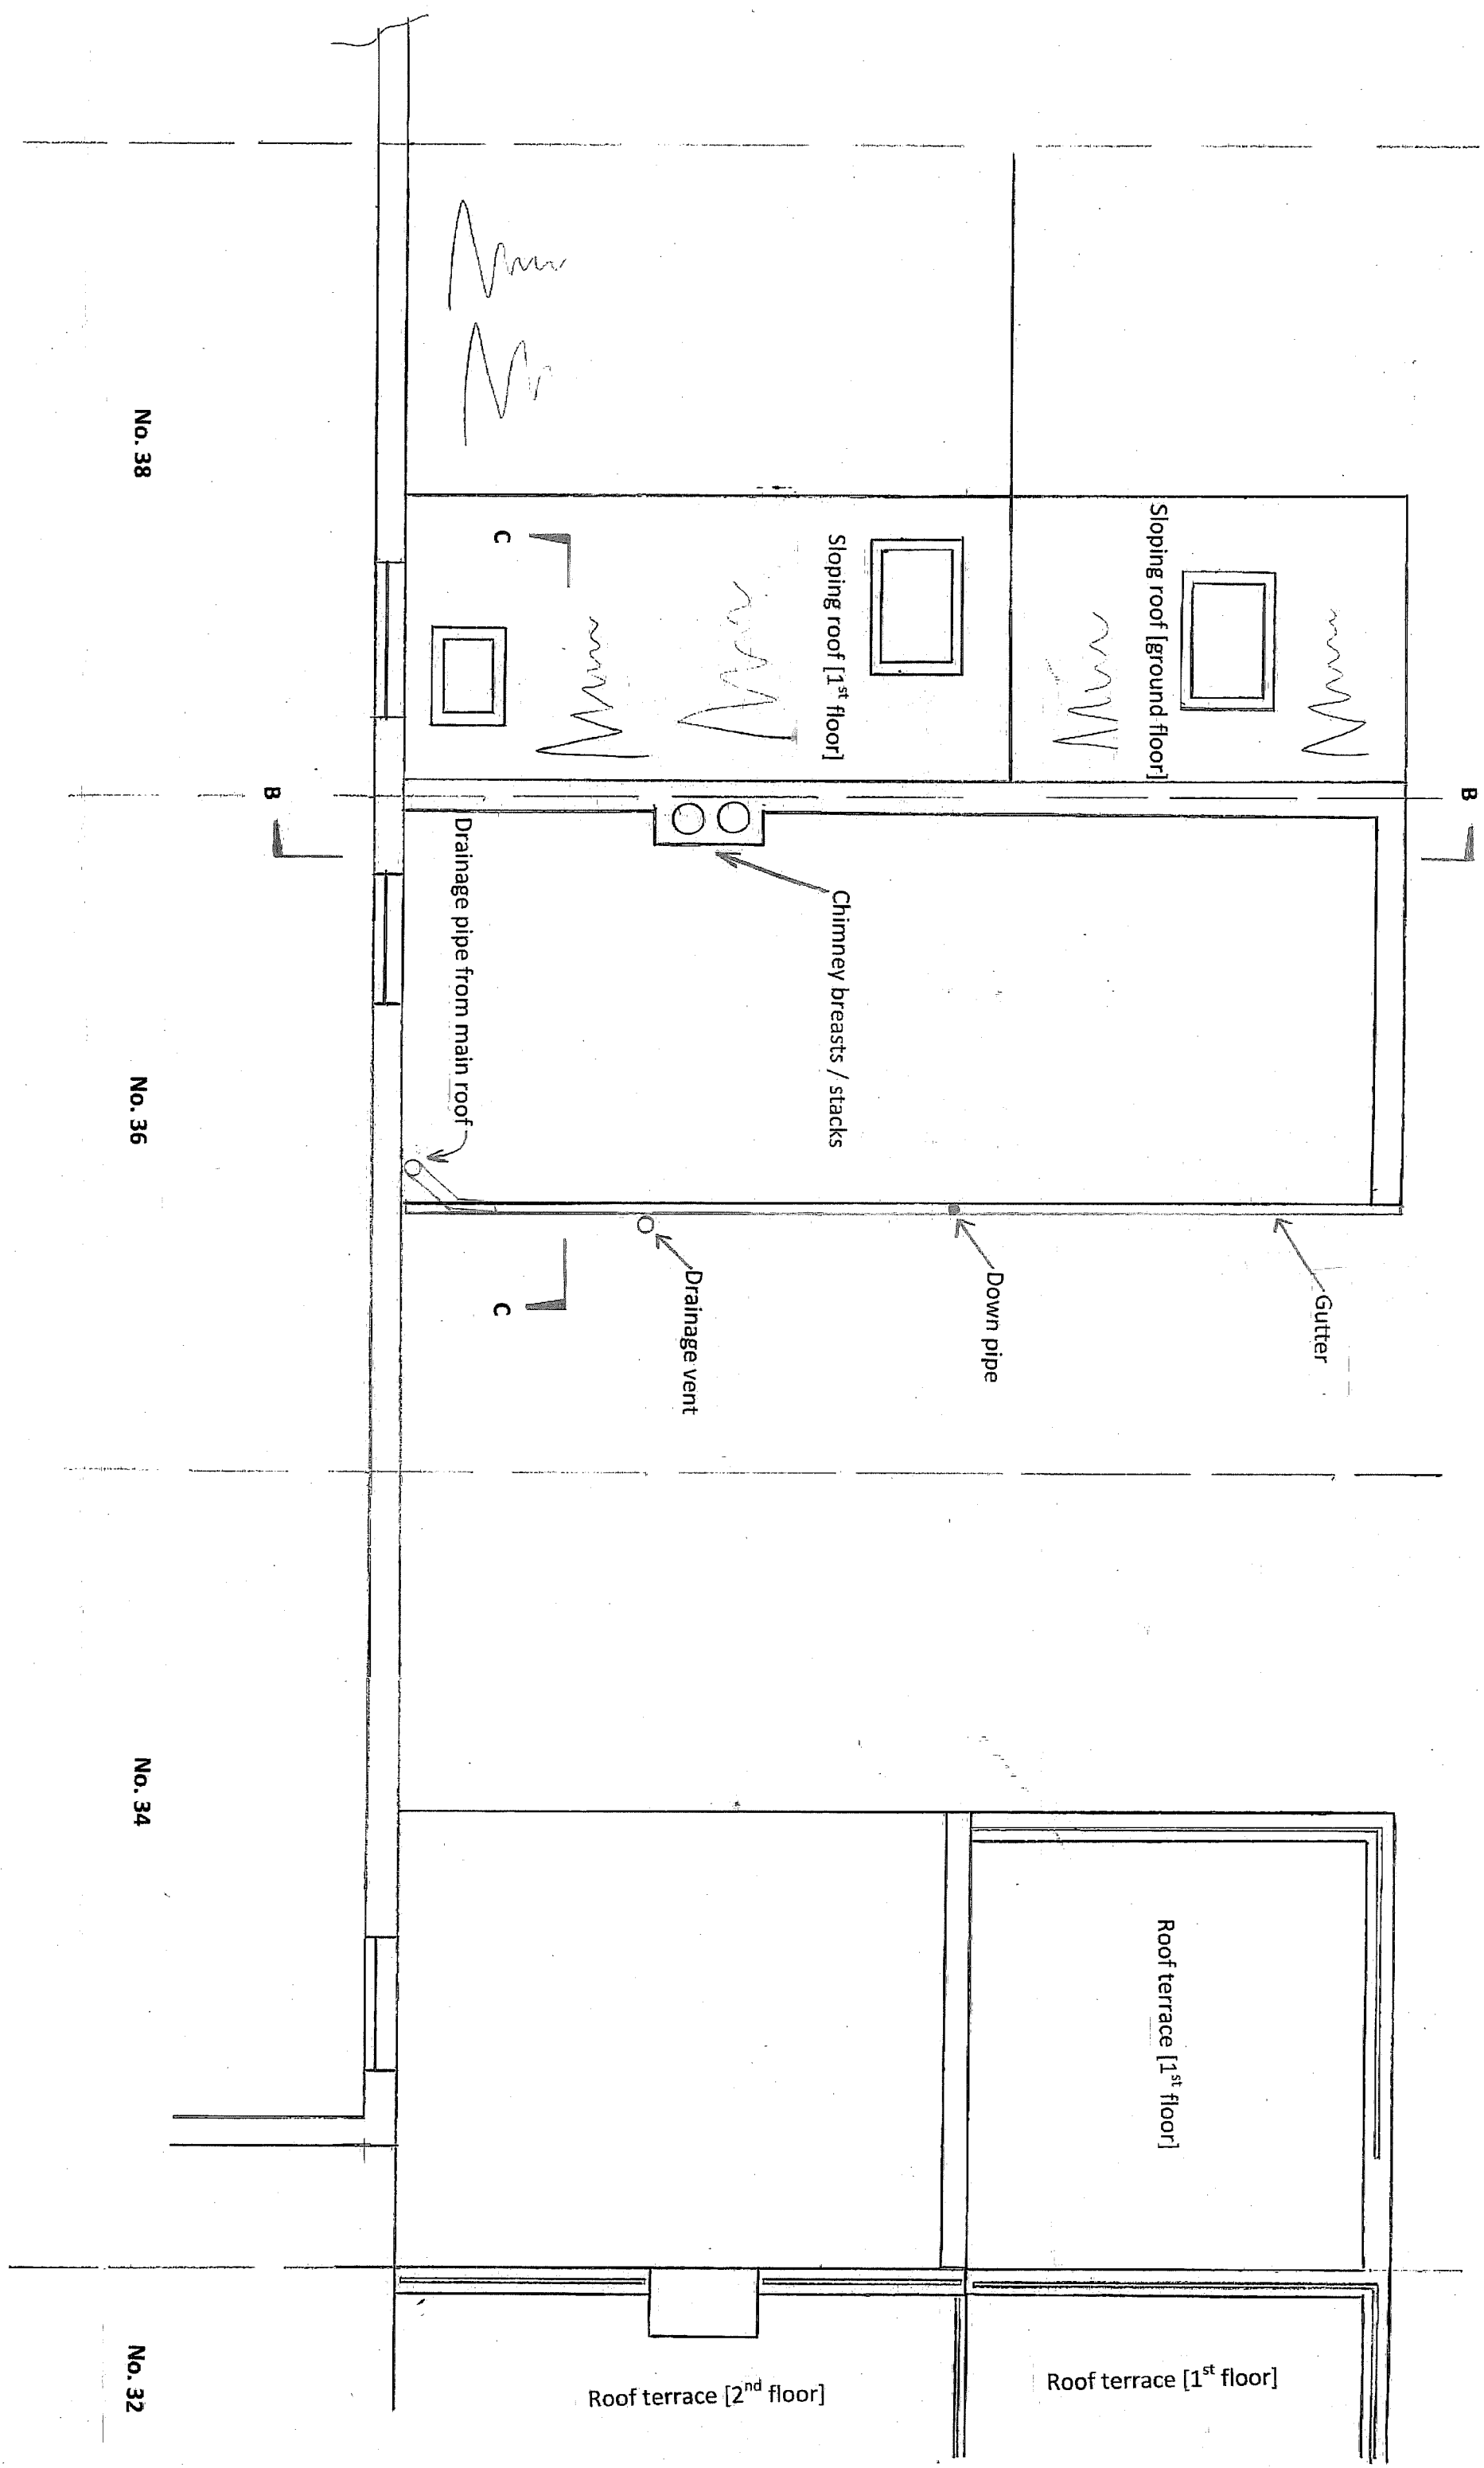

Proj. title	36B Falkland Road – roof terrace			Scale [at A3]	1:50	Date	28 Jun 2017
Dwg. title	Plan A-A on roof – existing			Dwg. No.	101	Rev	-




No. 38

No. 36


No. 34


No. 32

Proj. title	36B Falkland Road – roof terrace	Scale [at A4]	1:50	Date	28 Jun 2017
Dwg. title	Section B-B through roof – existing	Dwg. No.	102	Rev	-

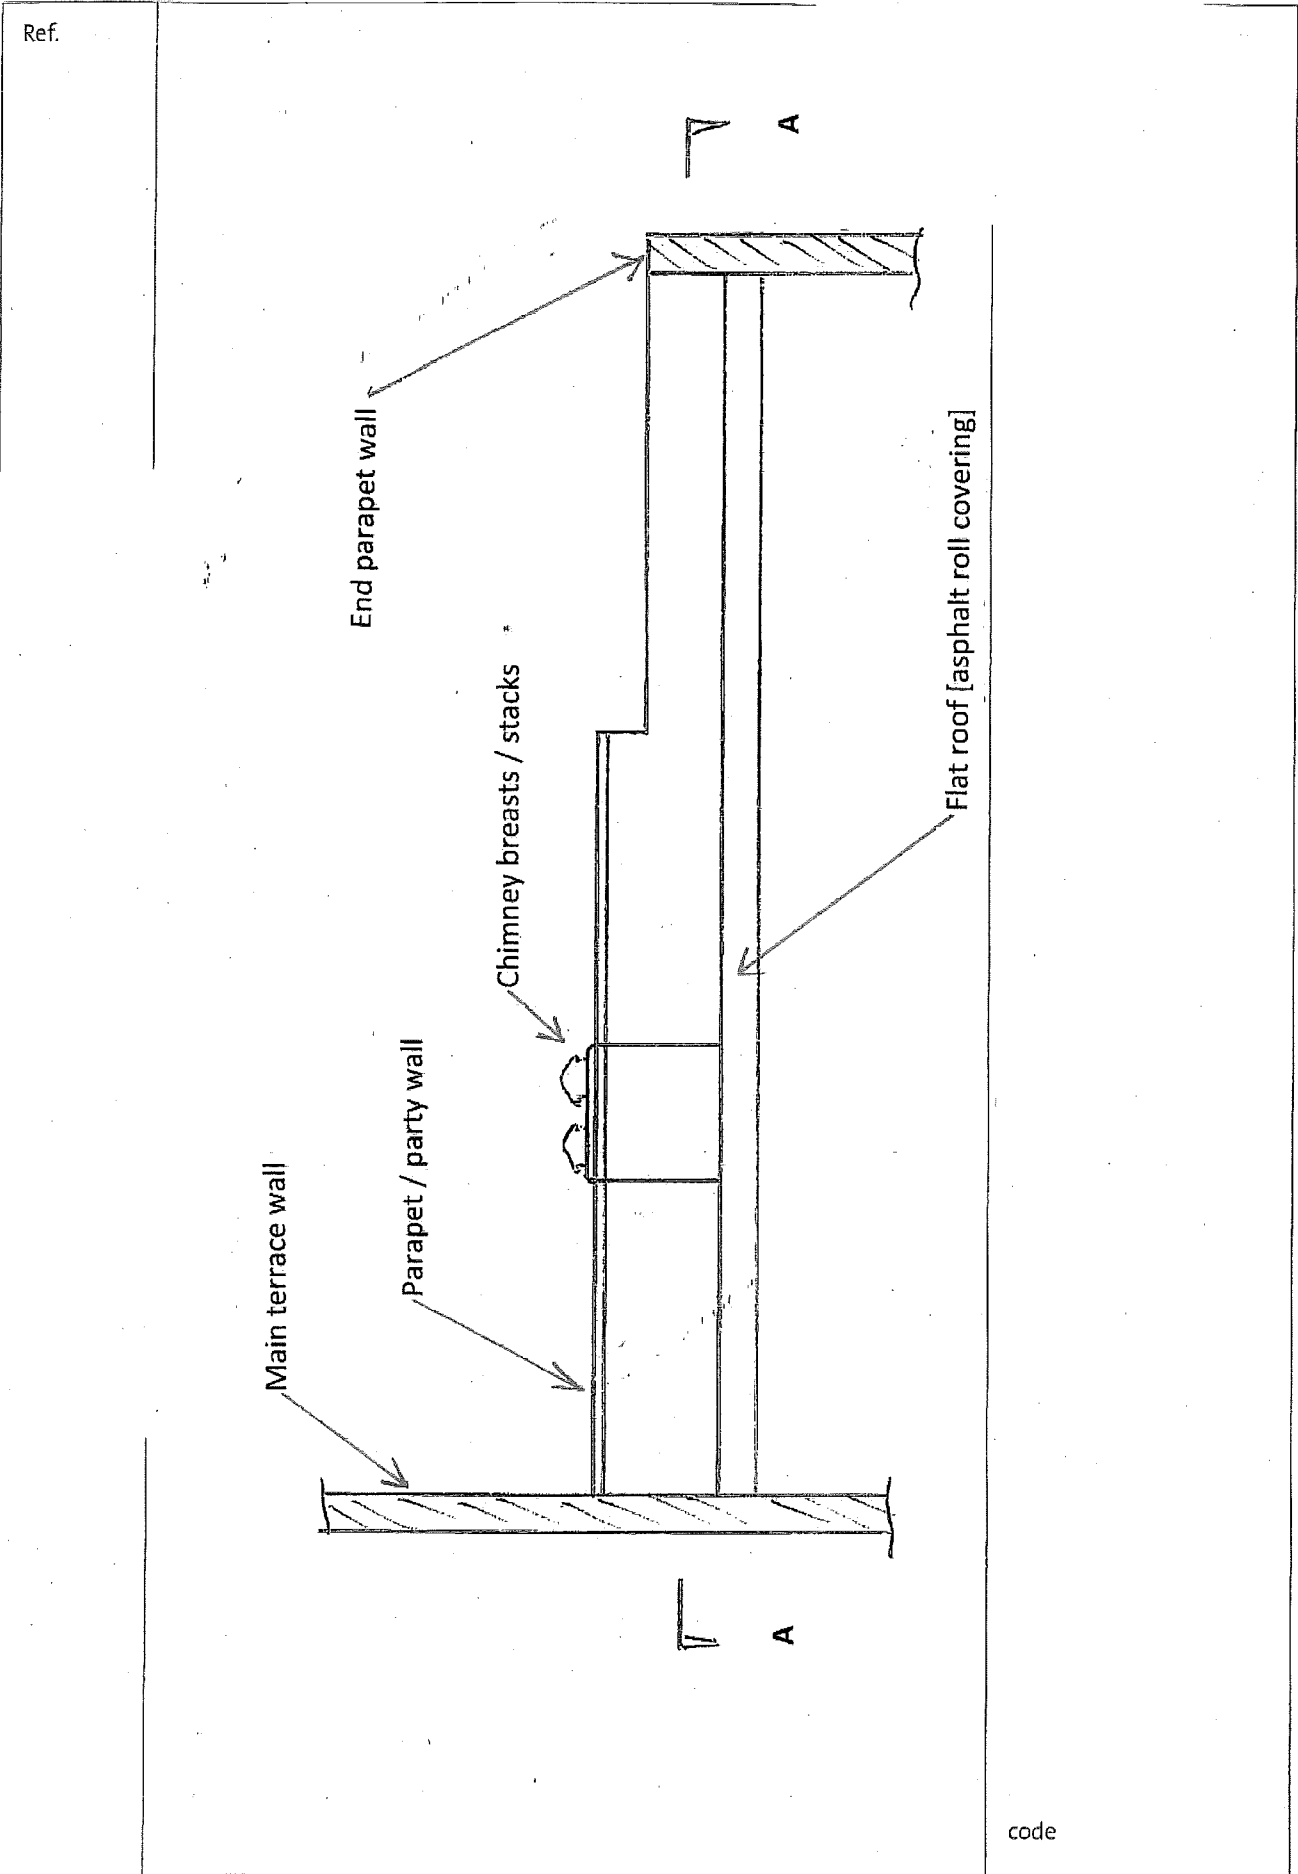

roj. title	36B Falkland Road – roof terrace	Scale [at A4]	1:50	Date	28 Jun 2017
dwg. title	Sectional elevation C-C through roof – existing	Dwg. No.	103	Rev	-

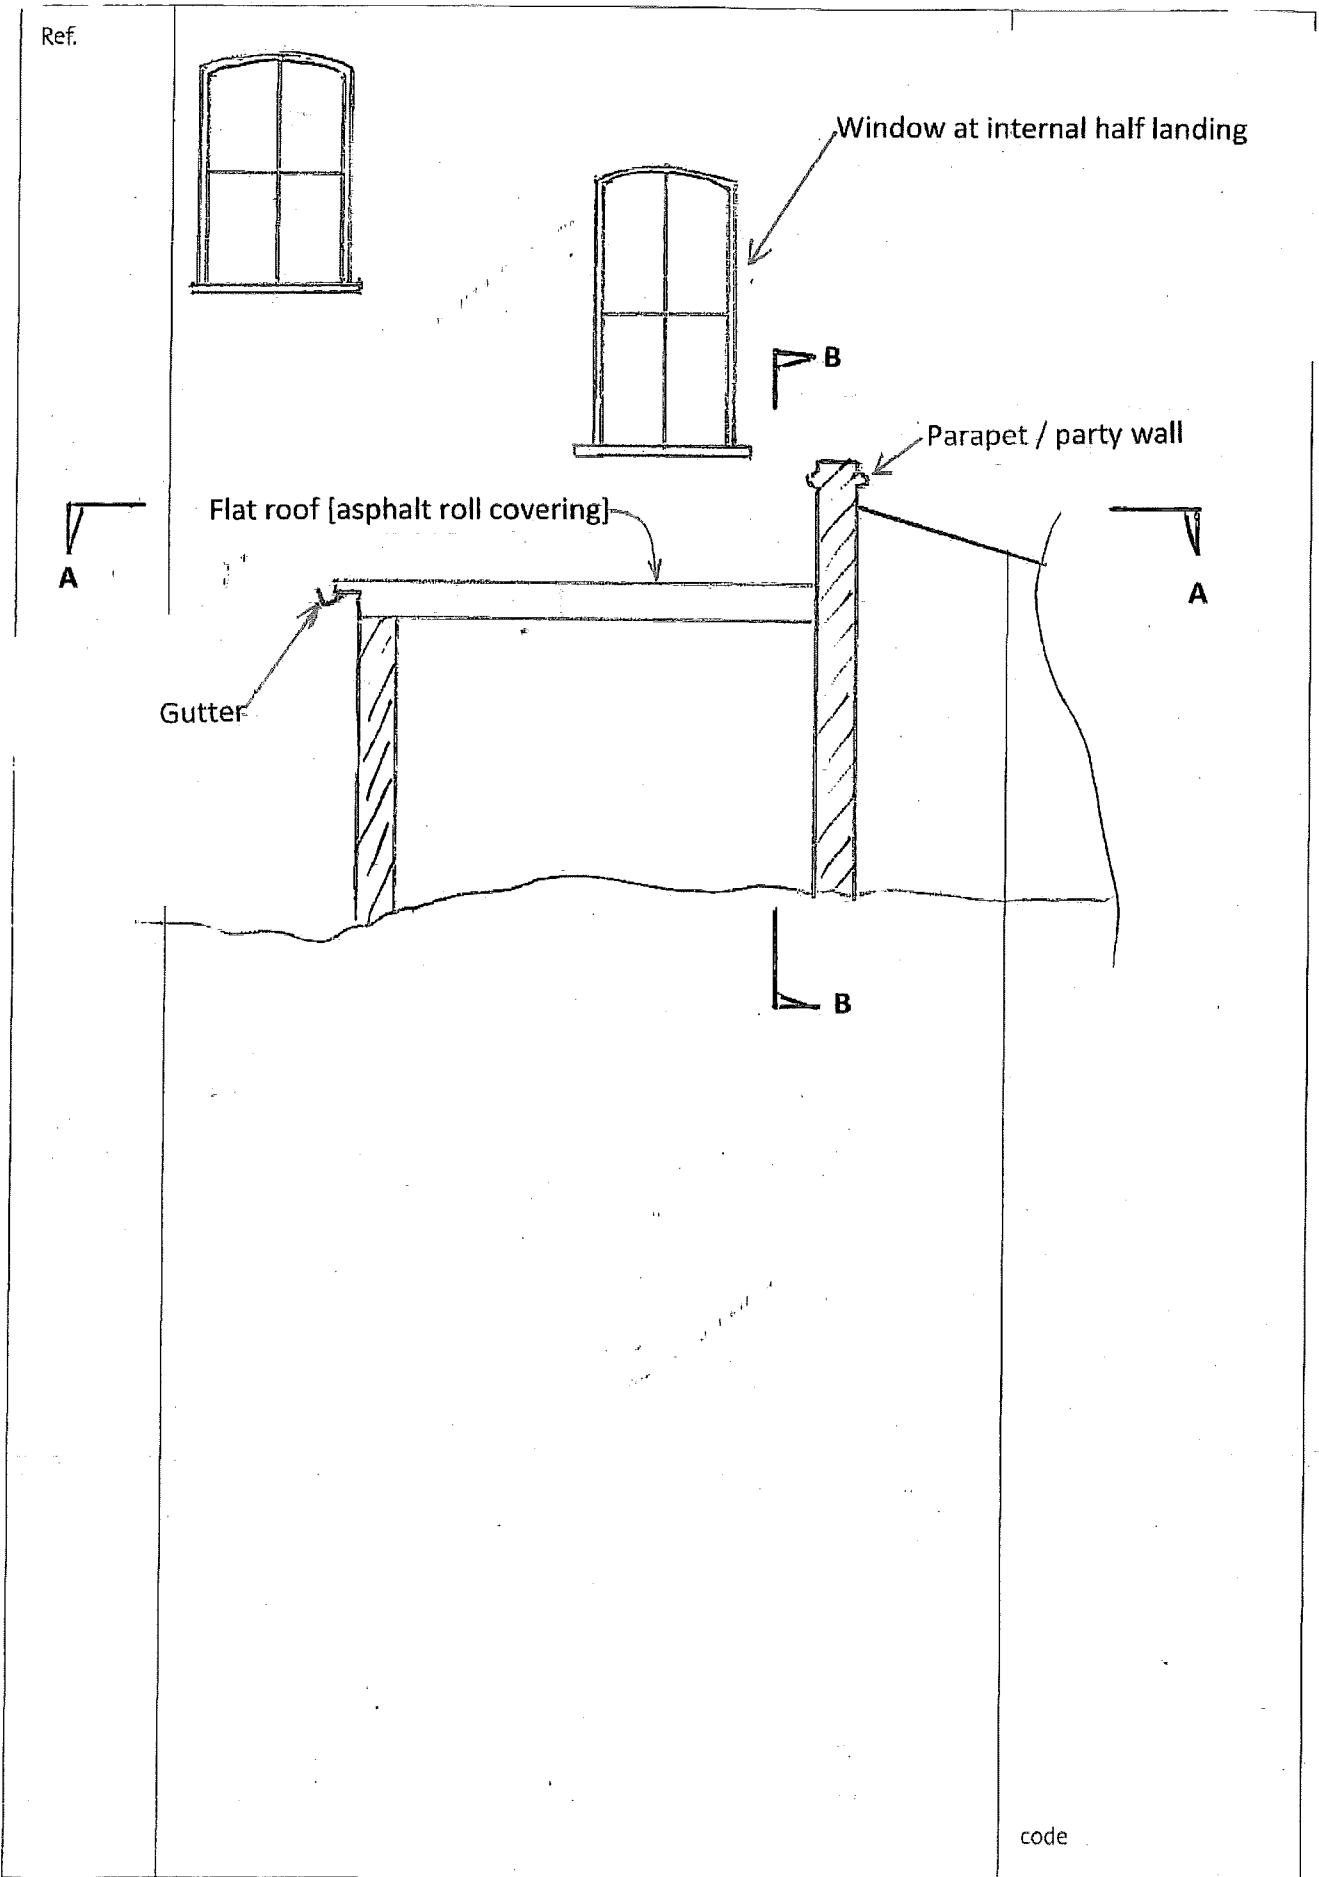

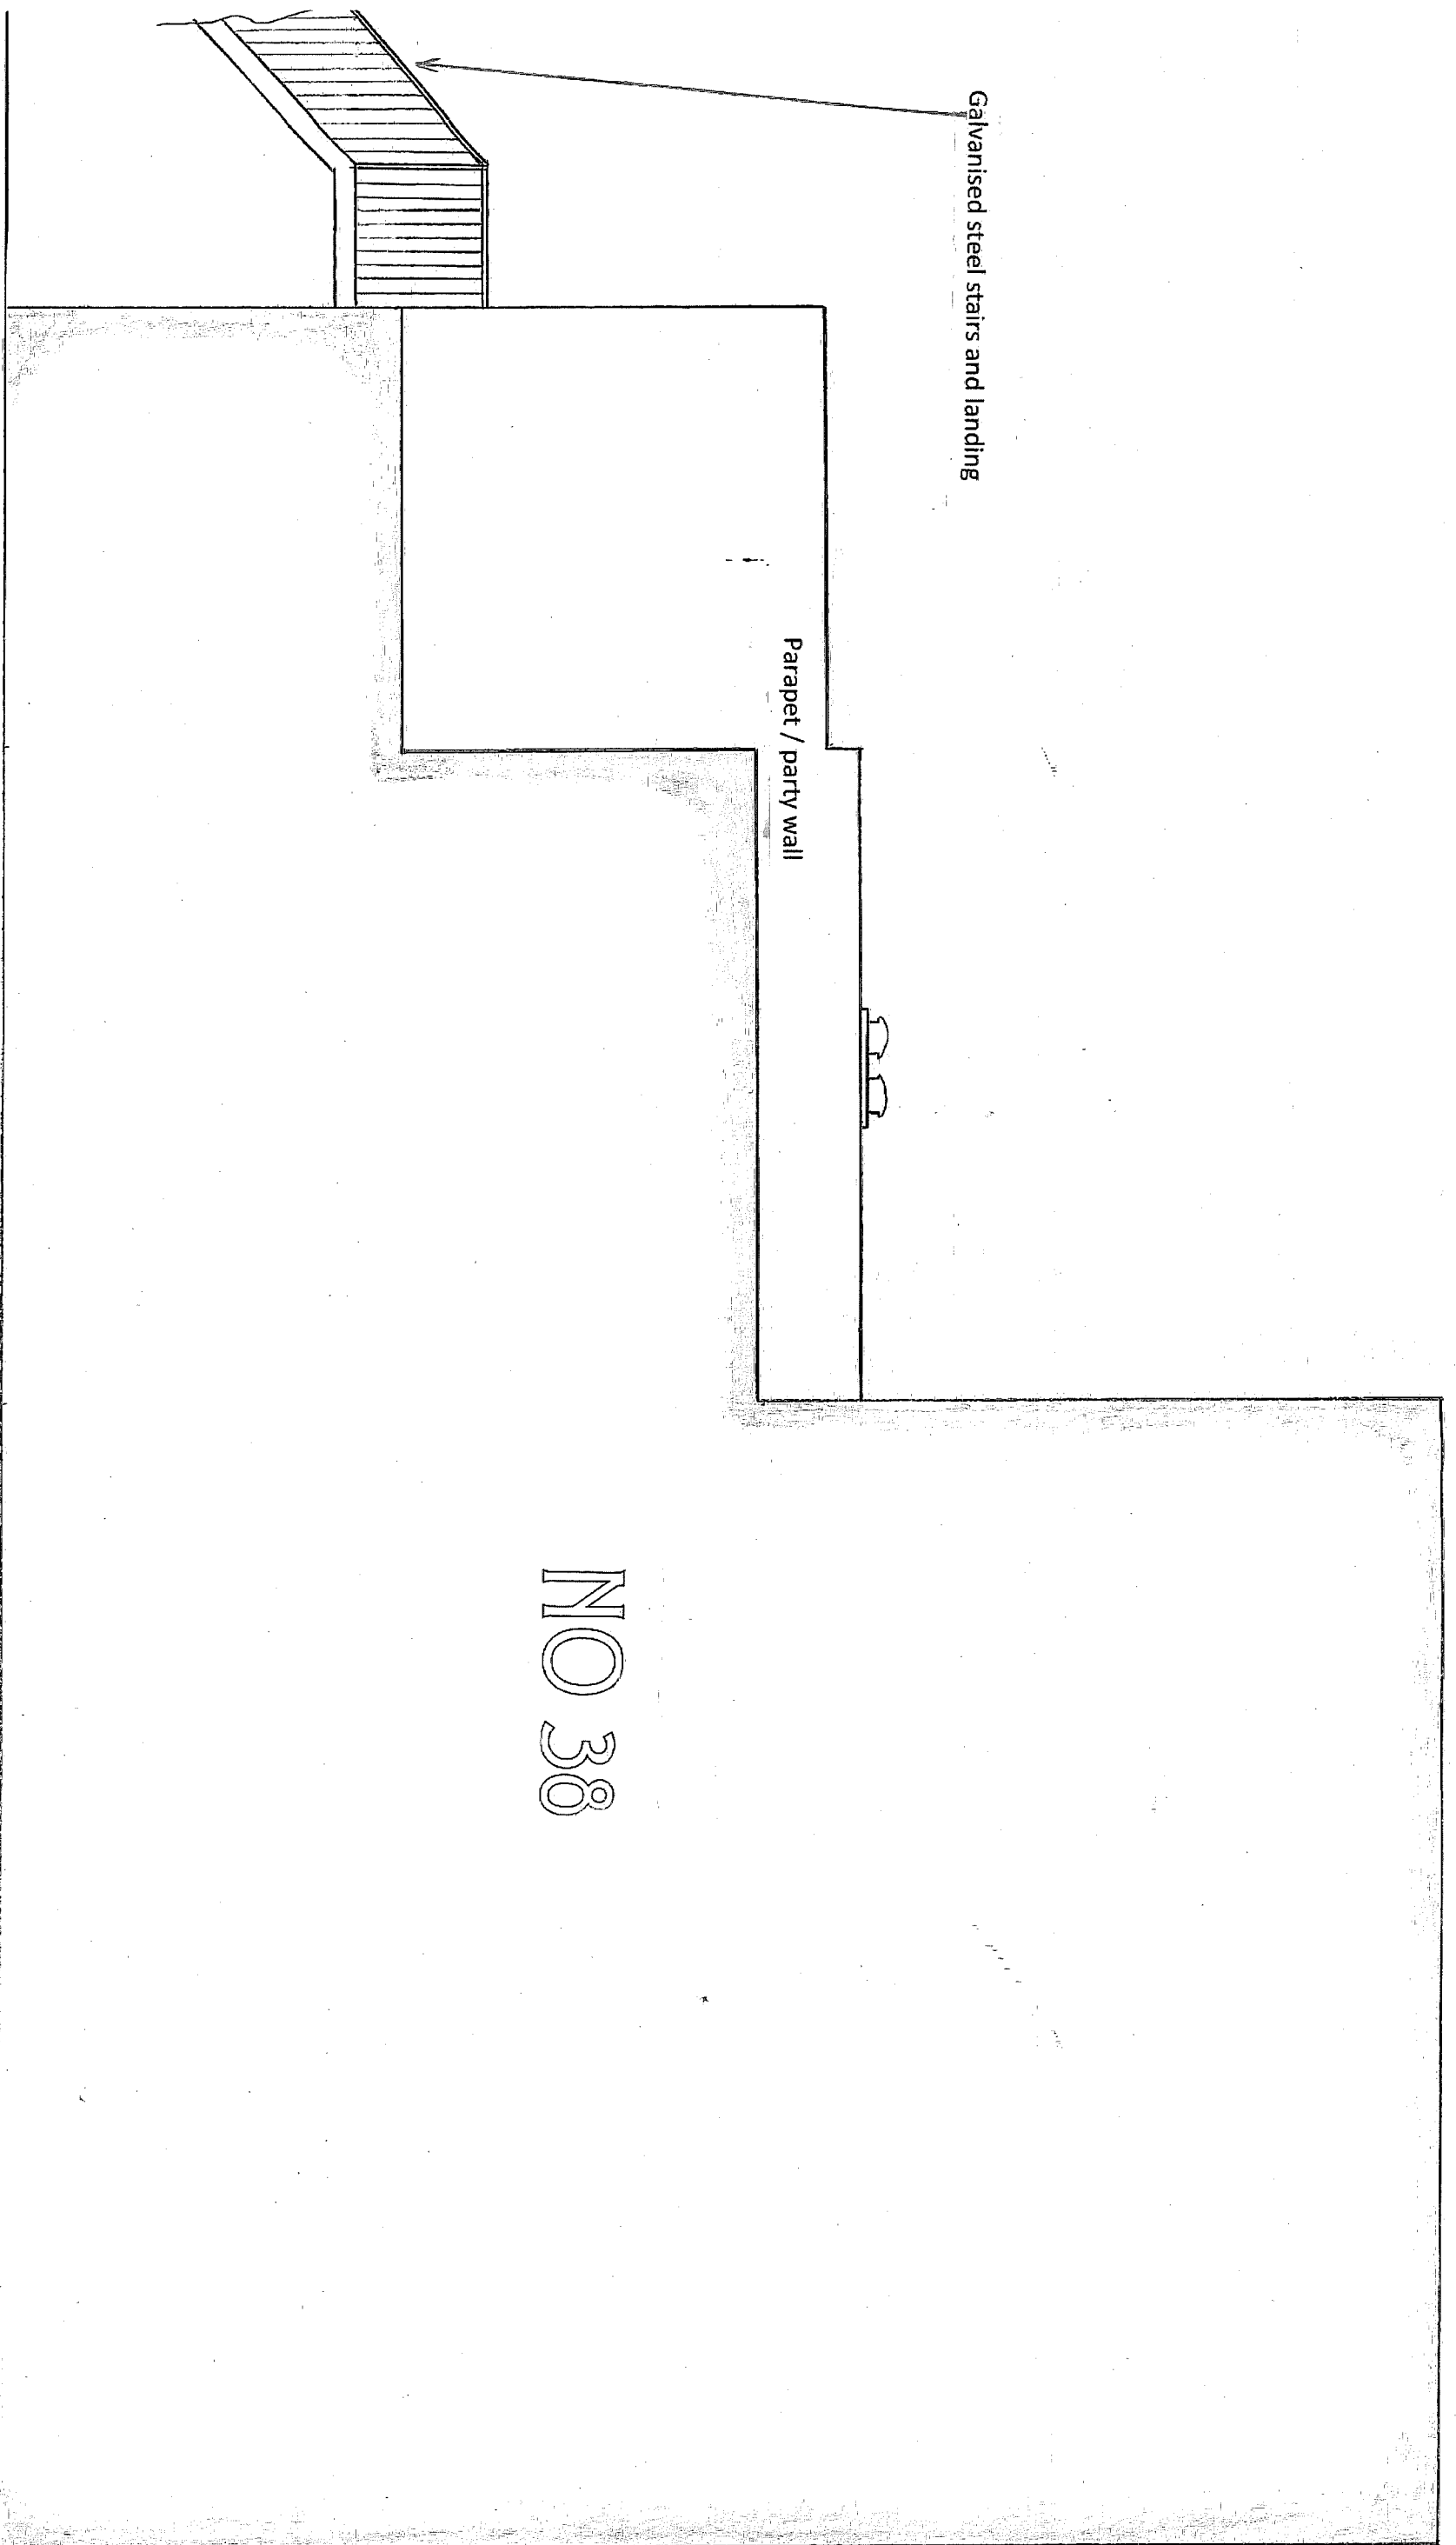


Galvanised steel stairs and landing


Parapet / party wall

NO 38


Proj. title	36B Falkland Road – roof terrace		Scale [at A3]	1:50	Date	28 Jun 2017
Dwg. title	East elevation – existing		Dwg. No.	104	Rev	-

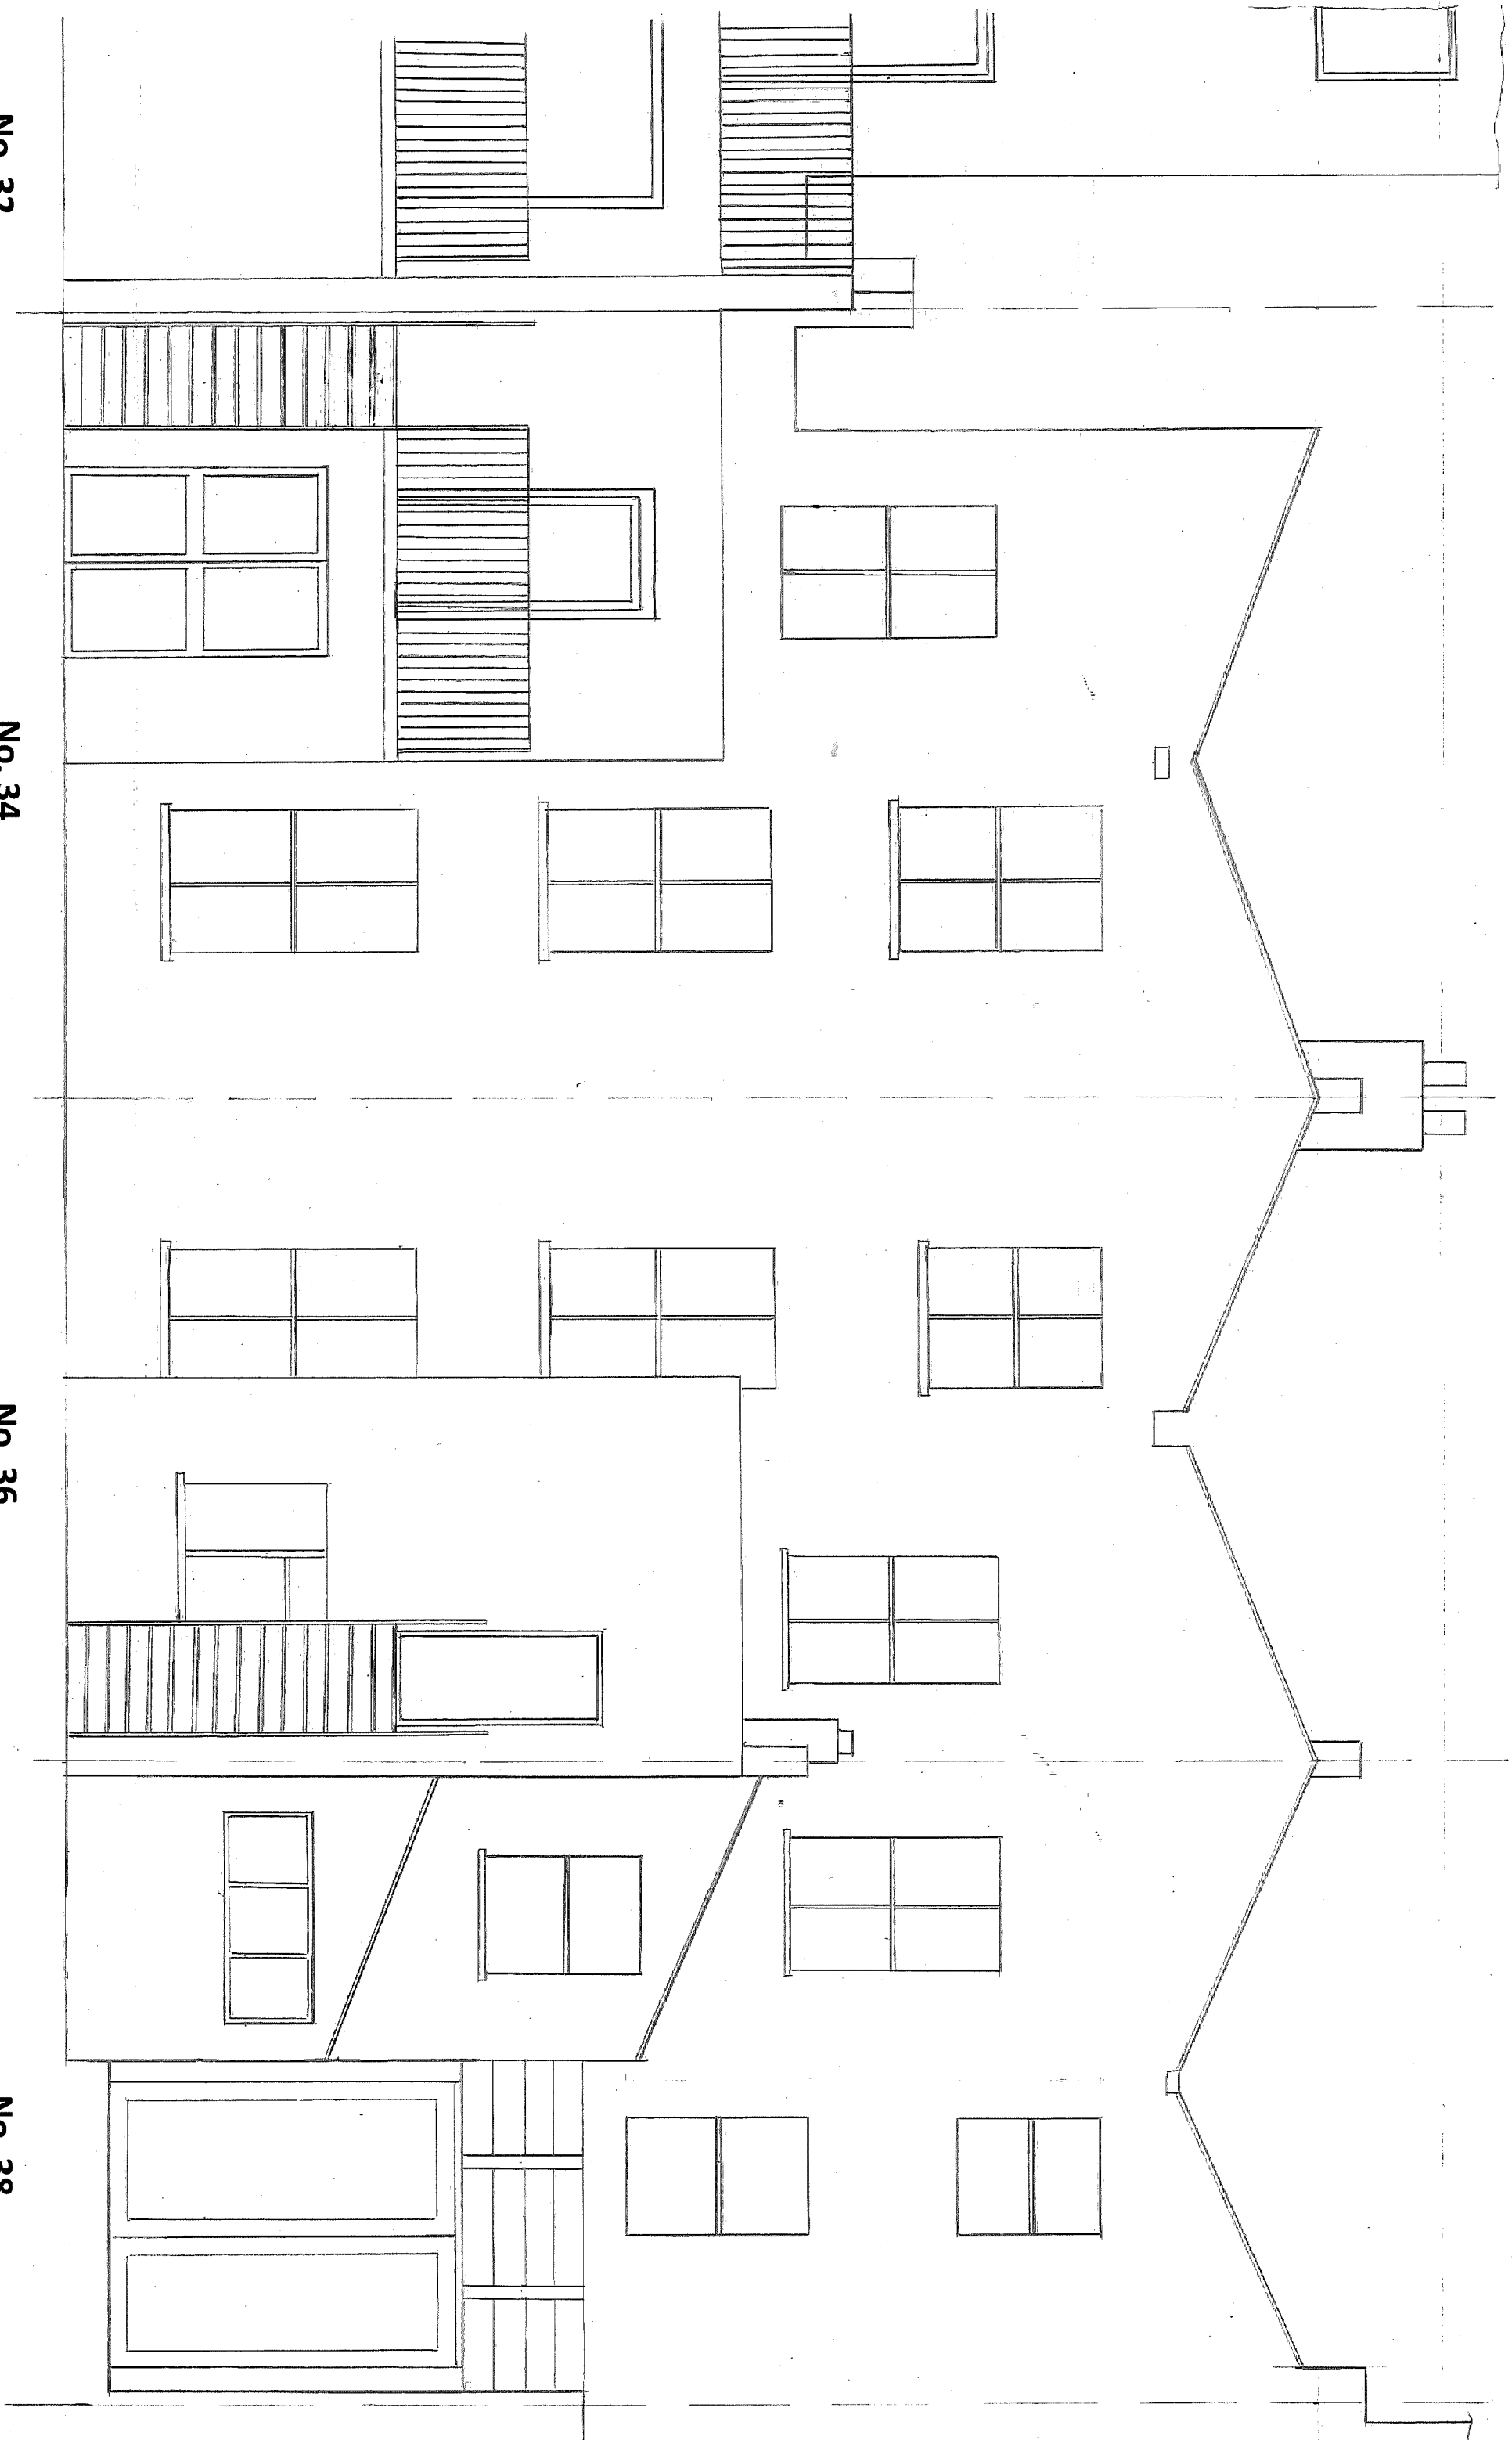

Proj. title	36B Falkland Road – roof terrace		Scale [ar A3]	1:50	Date	28 Jun 2017
Dwg. title	South elevation – existing		Dwg. No.	105	Rev	-

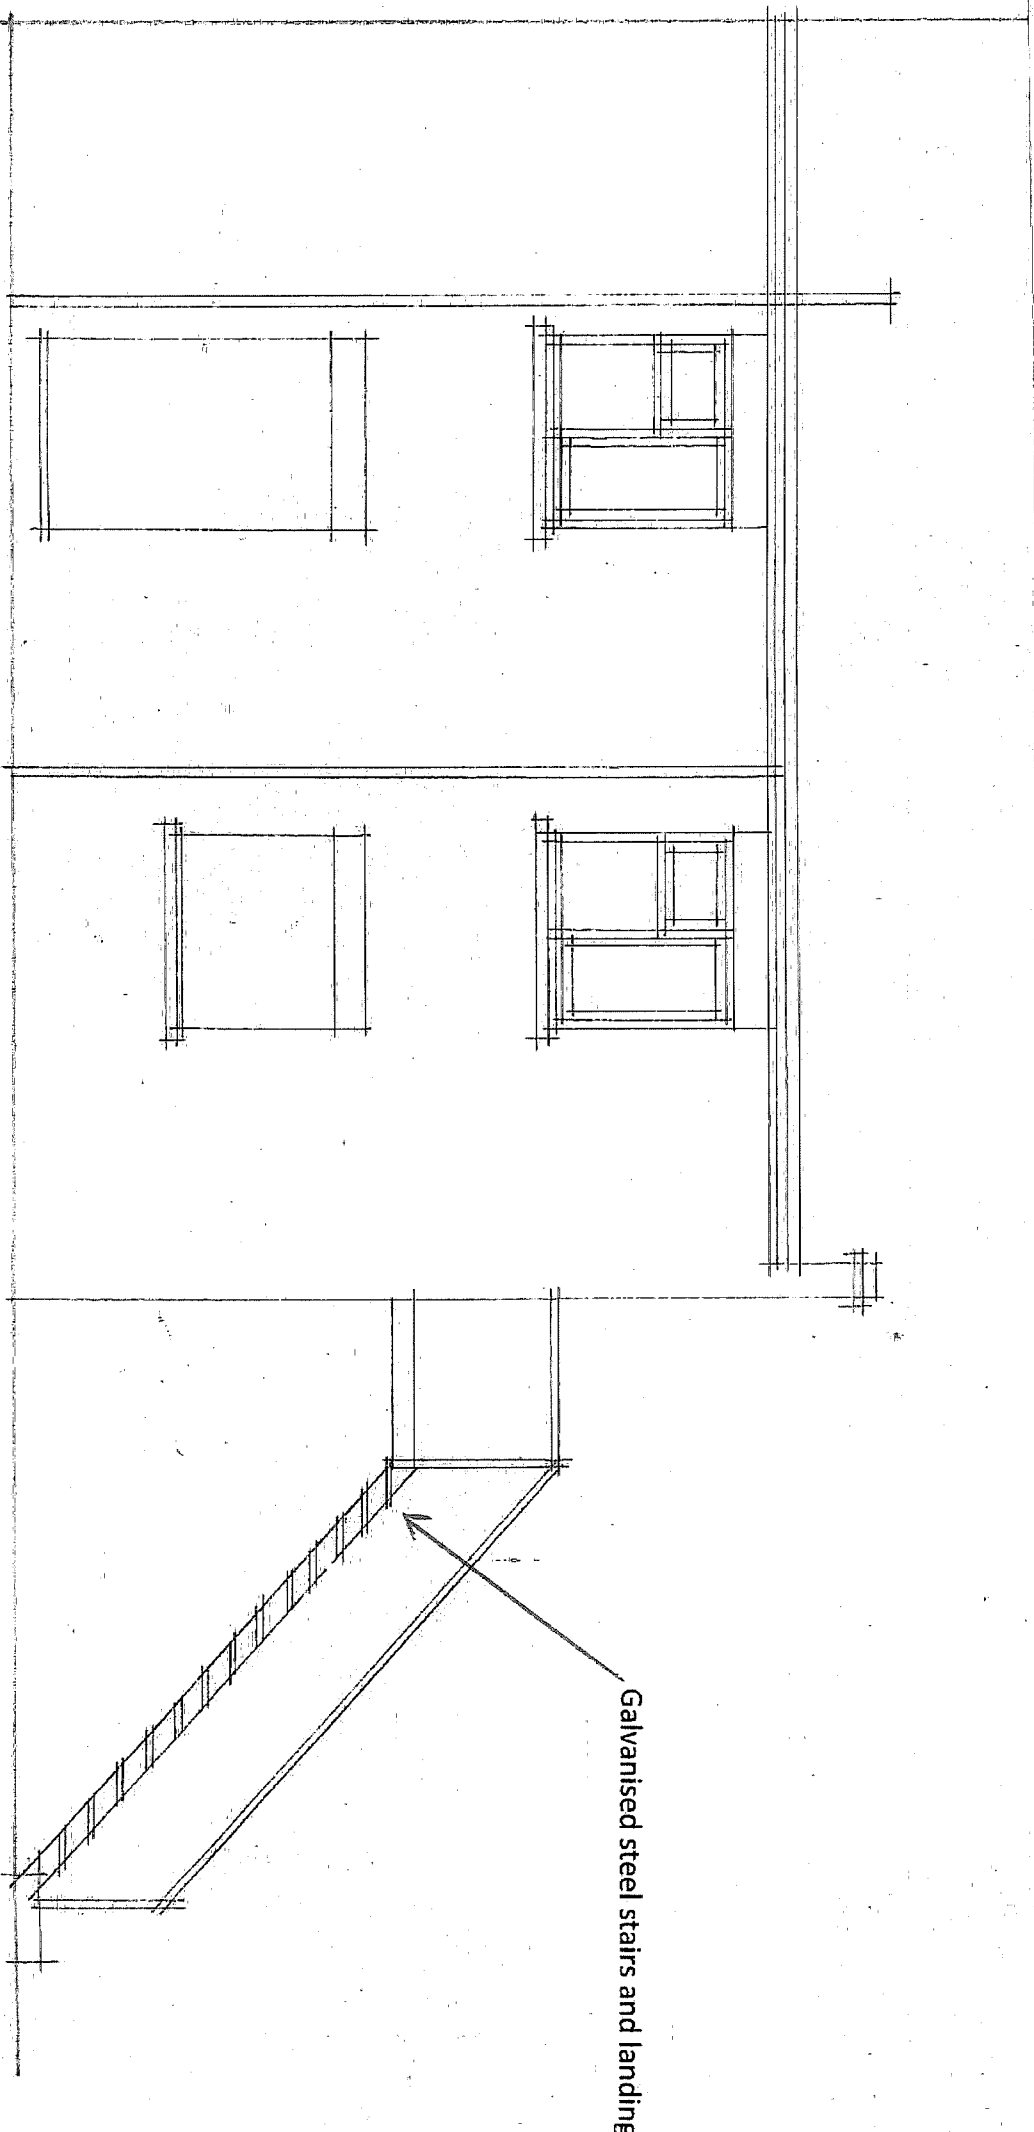

Proj. title	36B Falkland Road – roof terrace		Scale [at A3]	1:50	Date	28 Jun 2017
Dwg. title	West elevation – existing		Dwg. No.	106	Rev	-

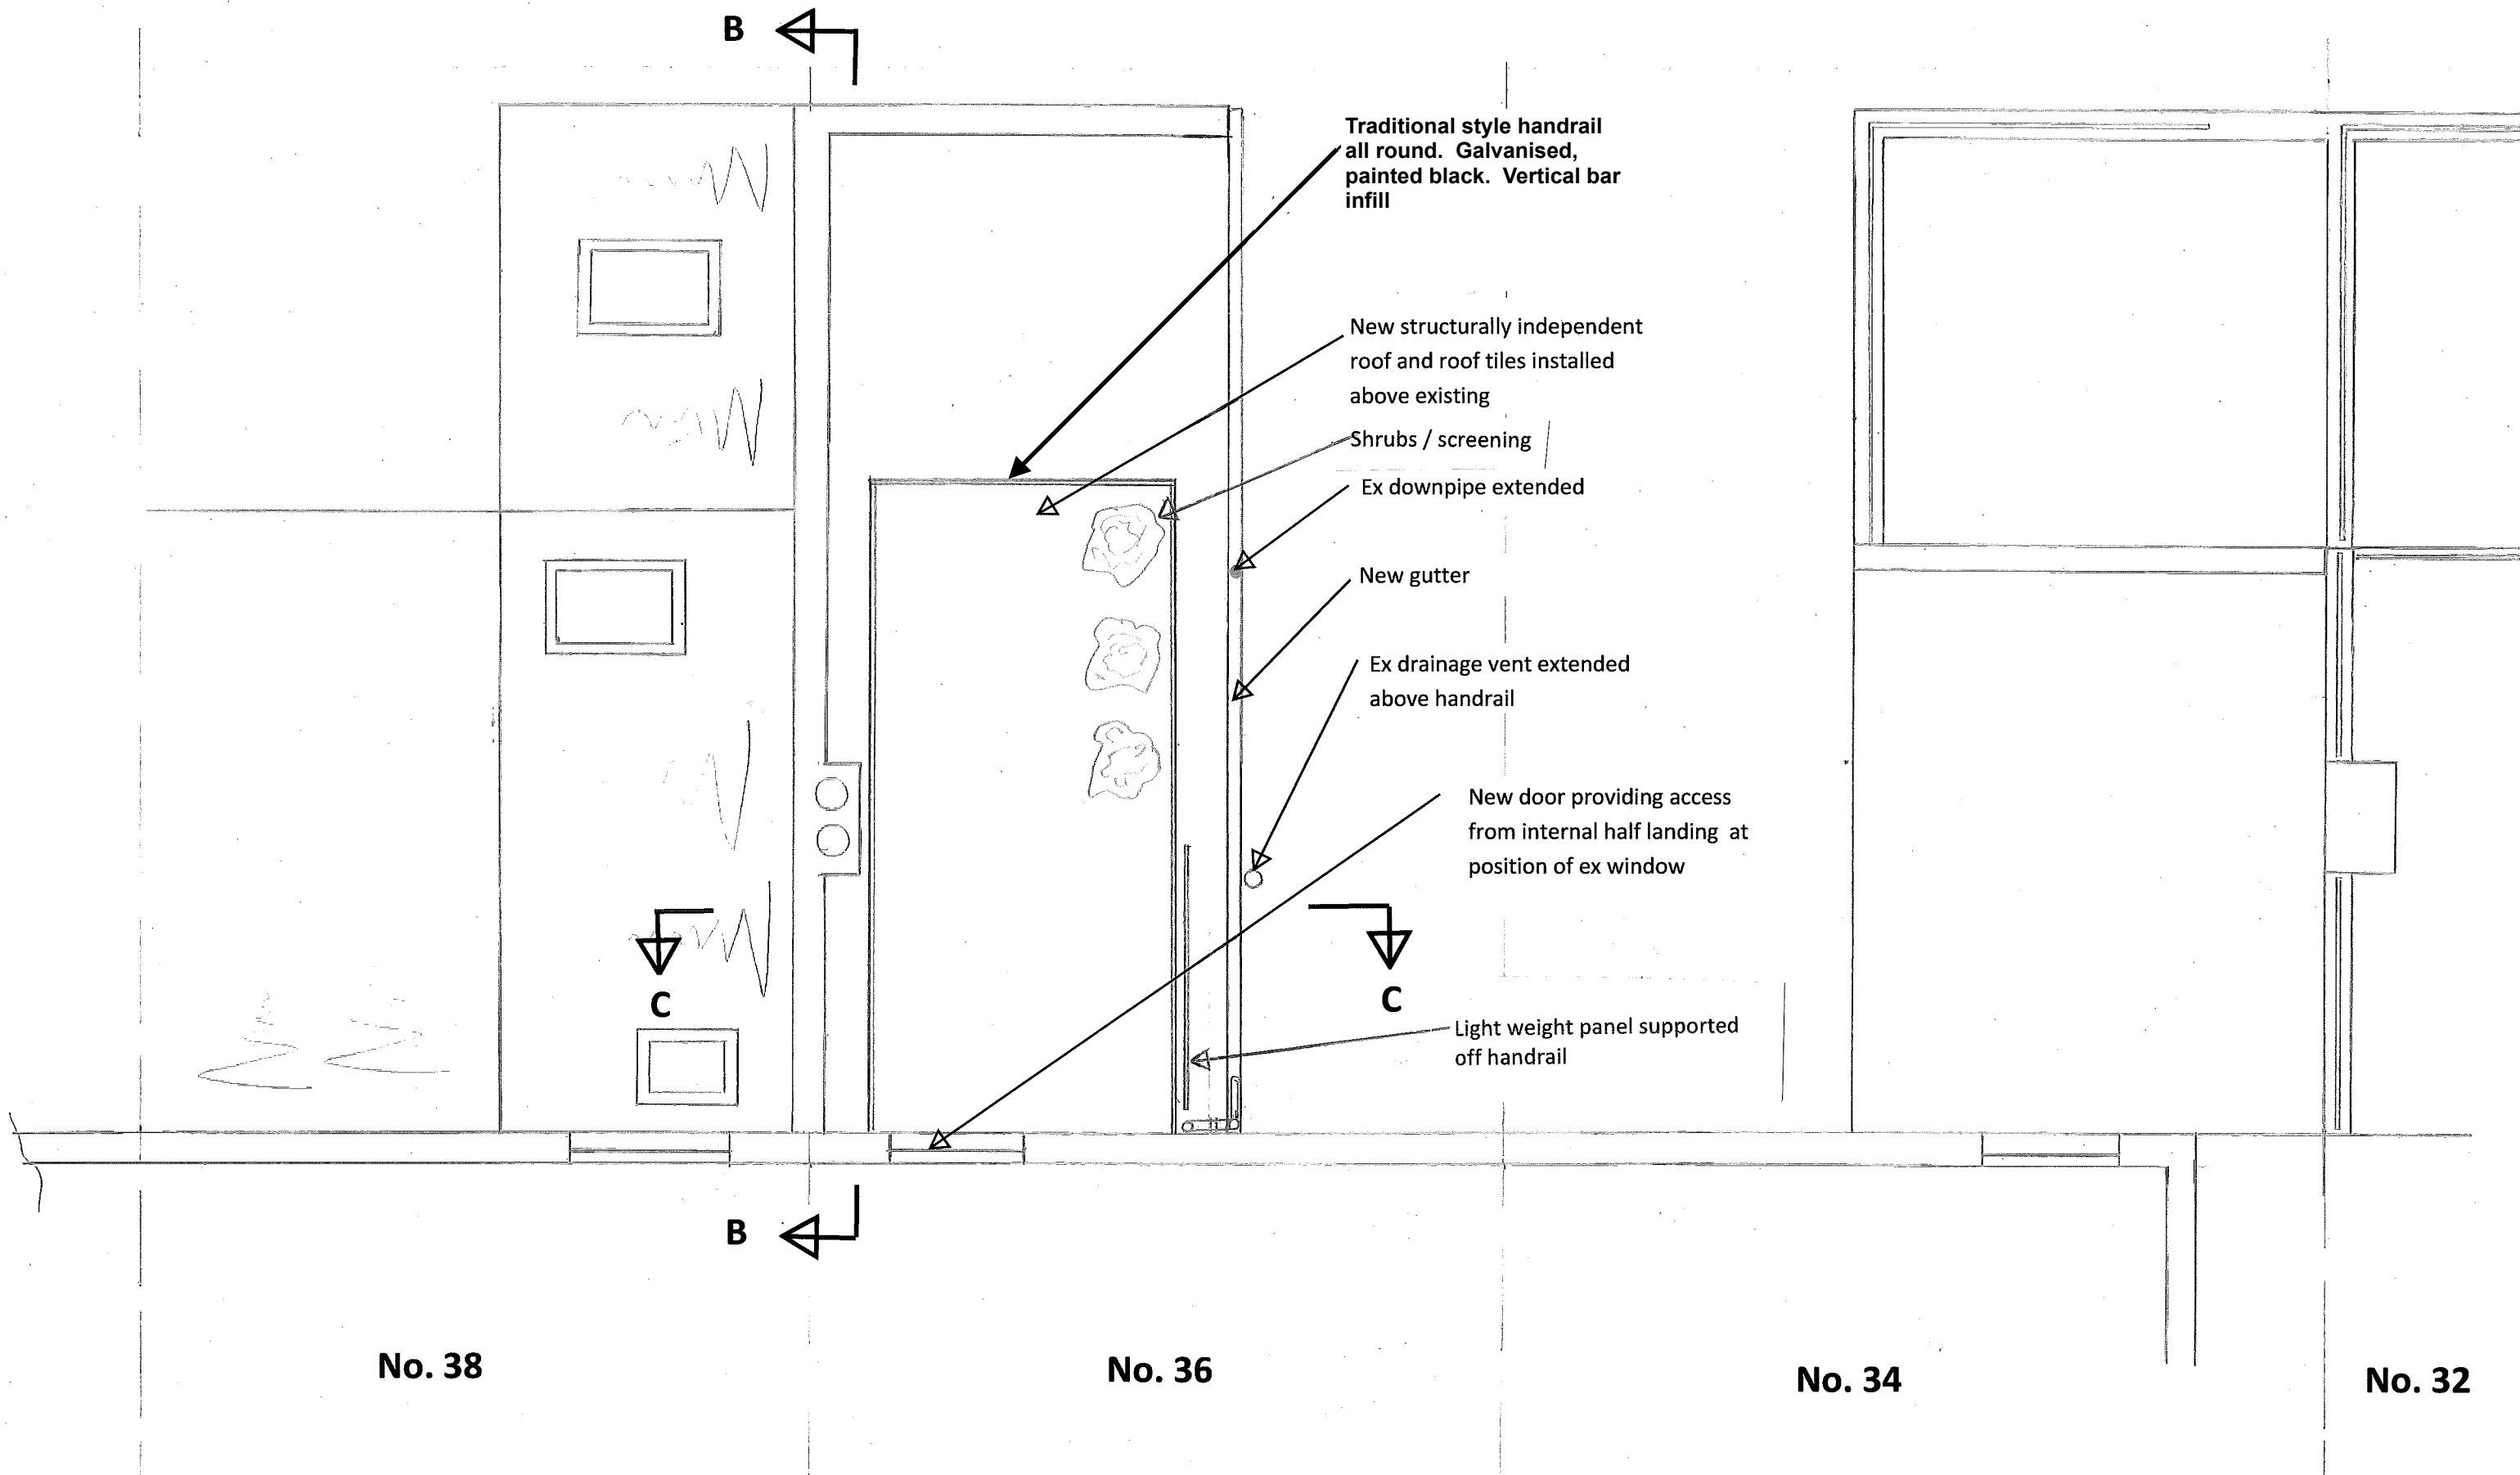

No. 38

No. 36


No. 34

No. 32


Proj. title	36B Falkland Road – roof terrace	Scale [at A3]	1:50	Date	3 Oct 2017
Dwg. title	Plan A-A on roof – proposed	Dwg. No.	201	Rev	A




title	36B Falkland Road – roof terrace	Scale [at A4]	1:50	Date	3 Oct 2017
title	<b>Section B-B through roof – proposed</b>	Dwg. No.	<b>202</b>	Rev	<b>A</b>

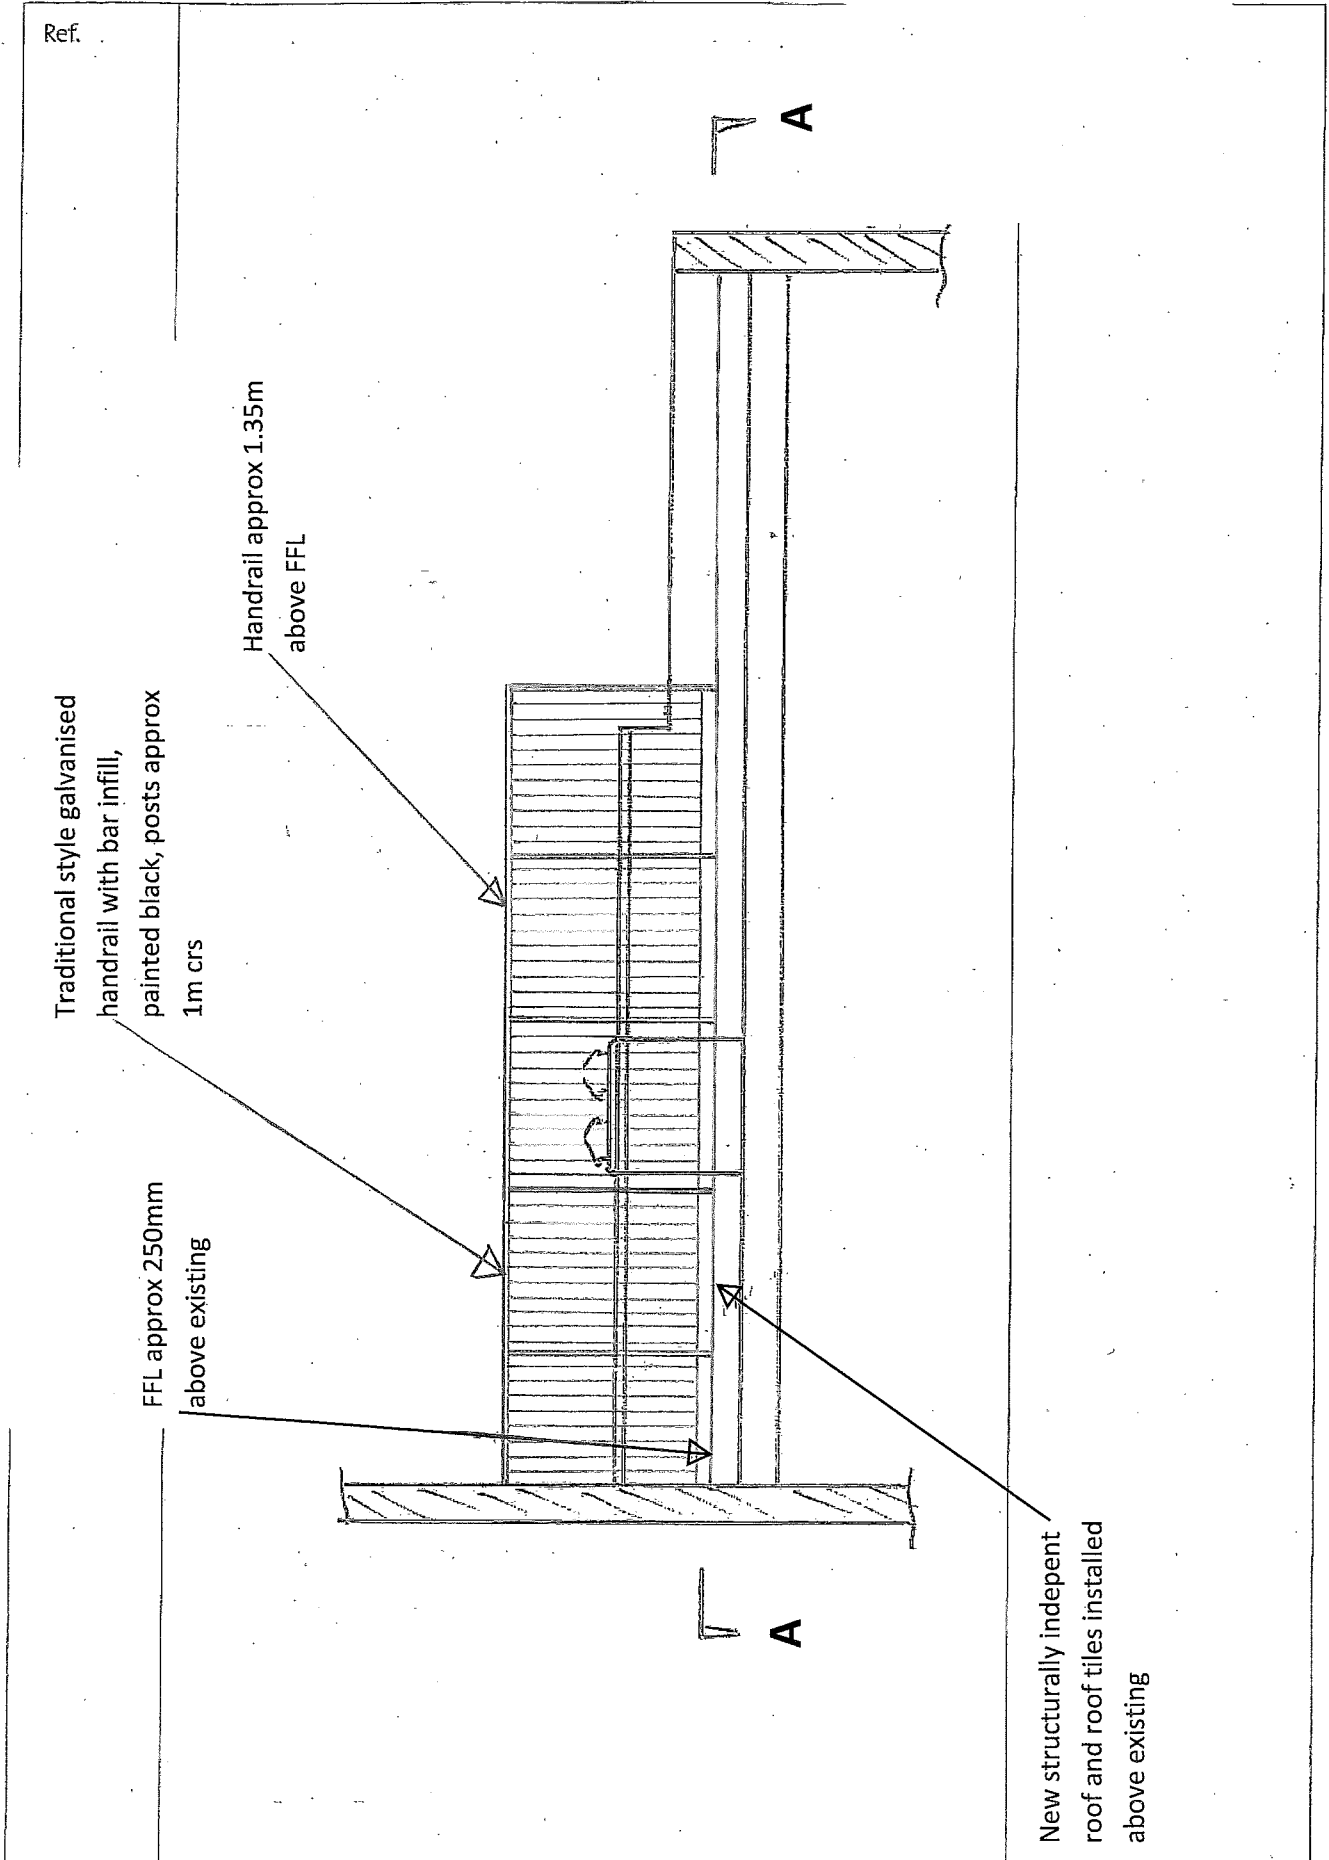

proj. title	36B Falkland Road – roof terrace	Scale [at A4]	1:50	Date	3 Oct 2017
dwg. title	Sectional elevation C-C through roof – proposed	Dwg. No.	203	Rev	A

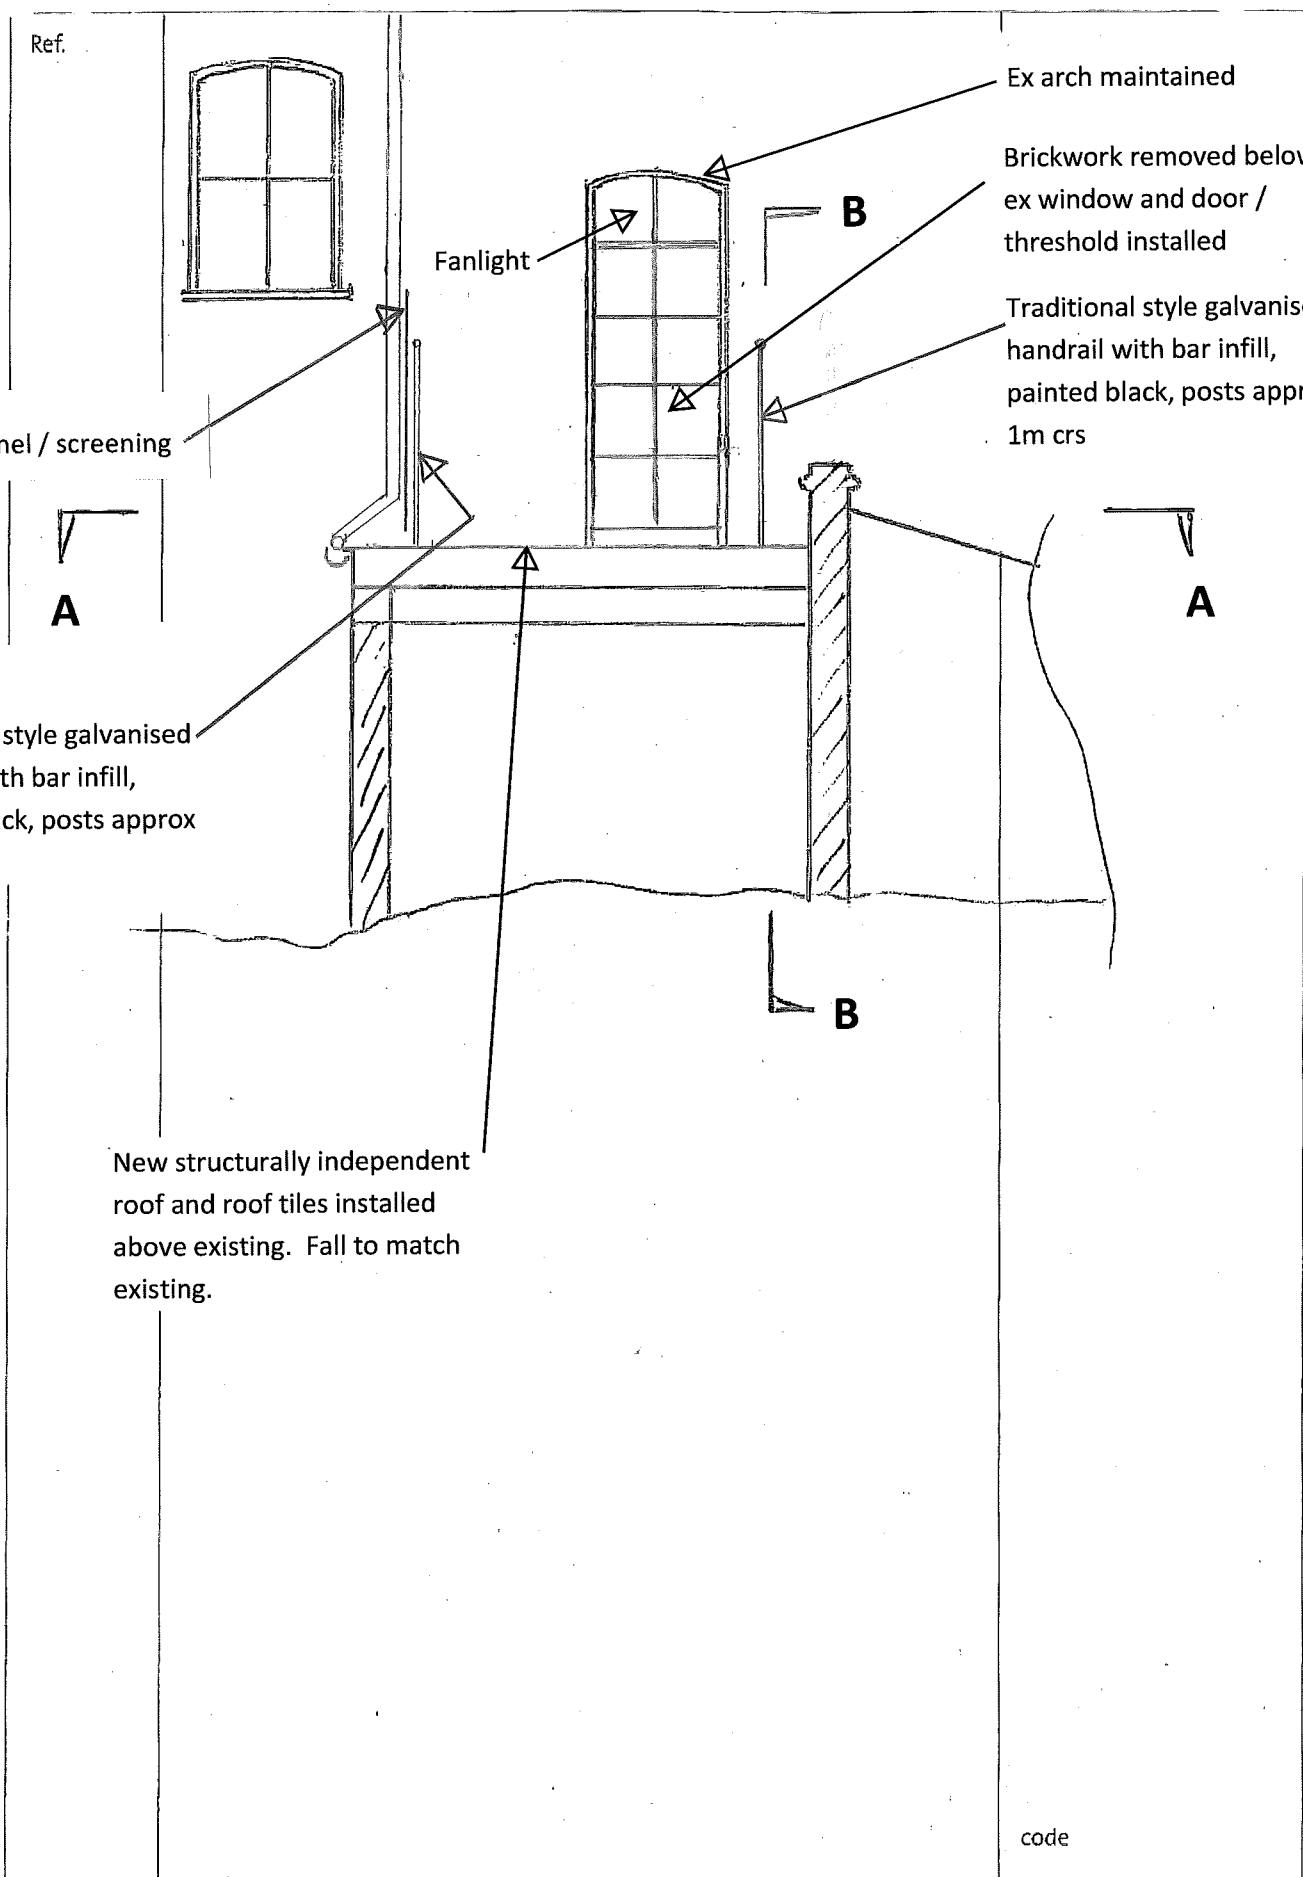

Ref.

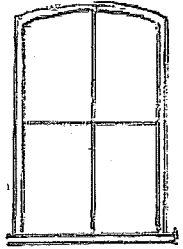

Ex arch maintained

Brickwork removed below ex window and door / threshold installed

Fanlight

B

Traditional style galvanised handrail with bar infill, painted black, posts approx 1m crs

Glazed panel / screening



A




A

Traditional style galvanised handrail with bar infill, painted black, posts approx 1m crs

B


New structurally independent roof and roof tiles installed above existing. Fall to match existing.

code

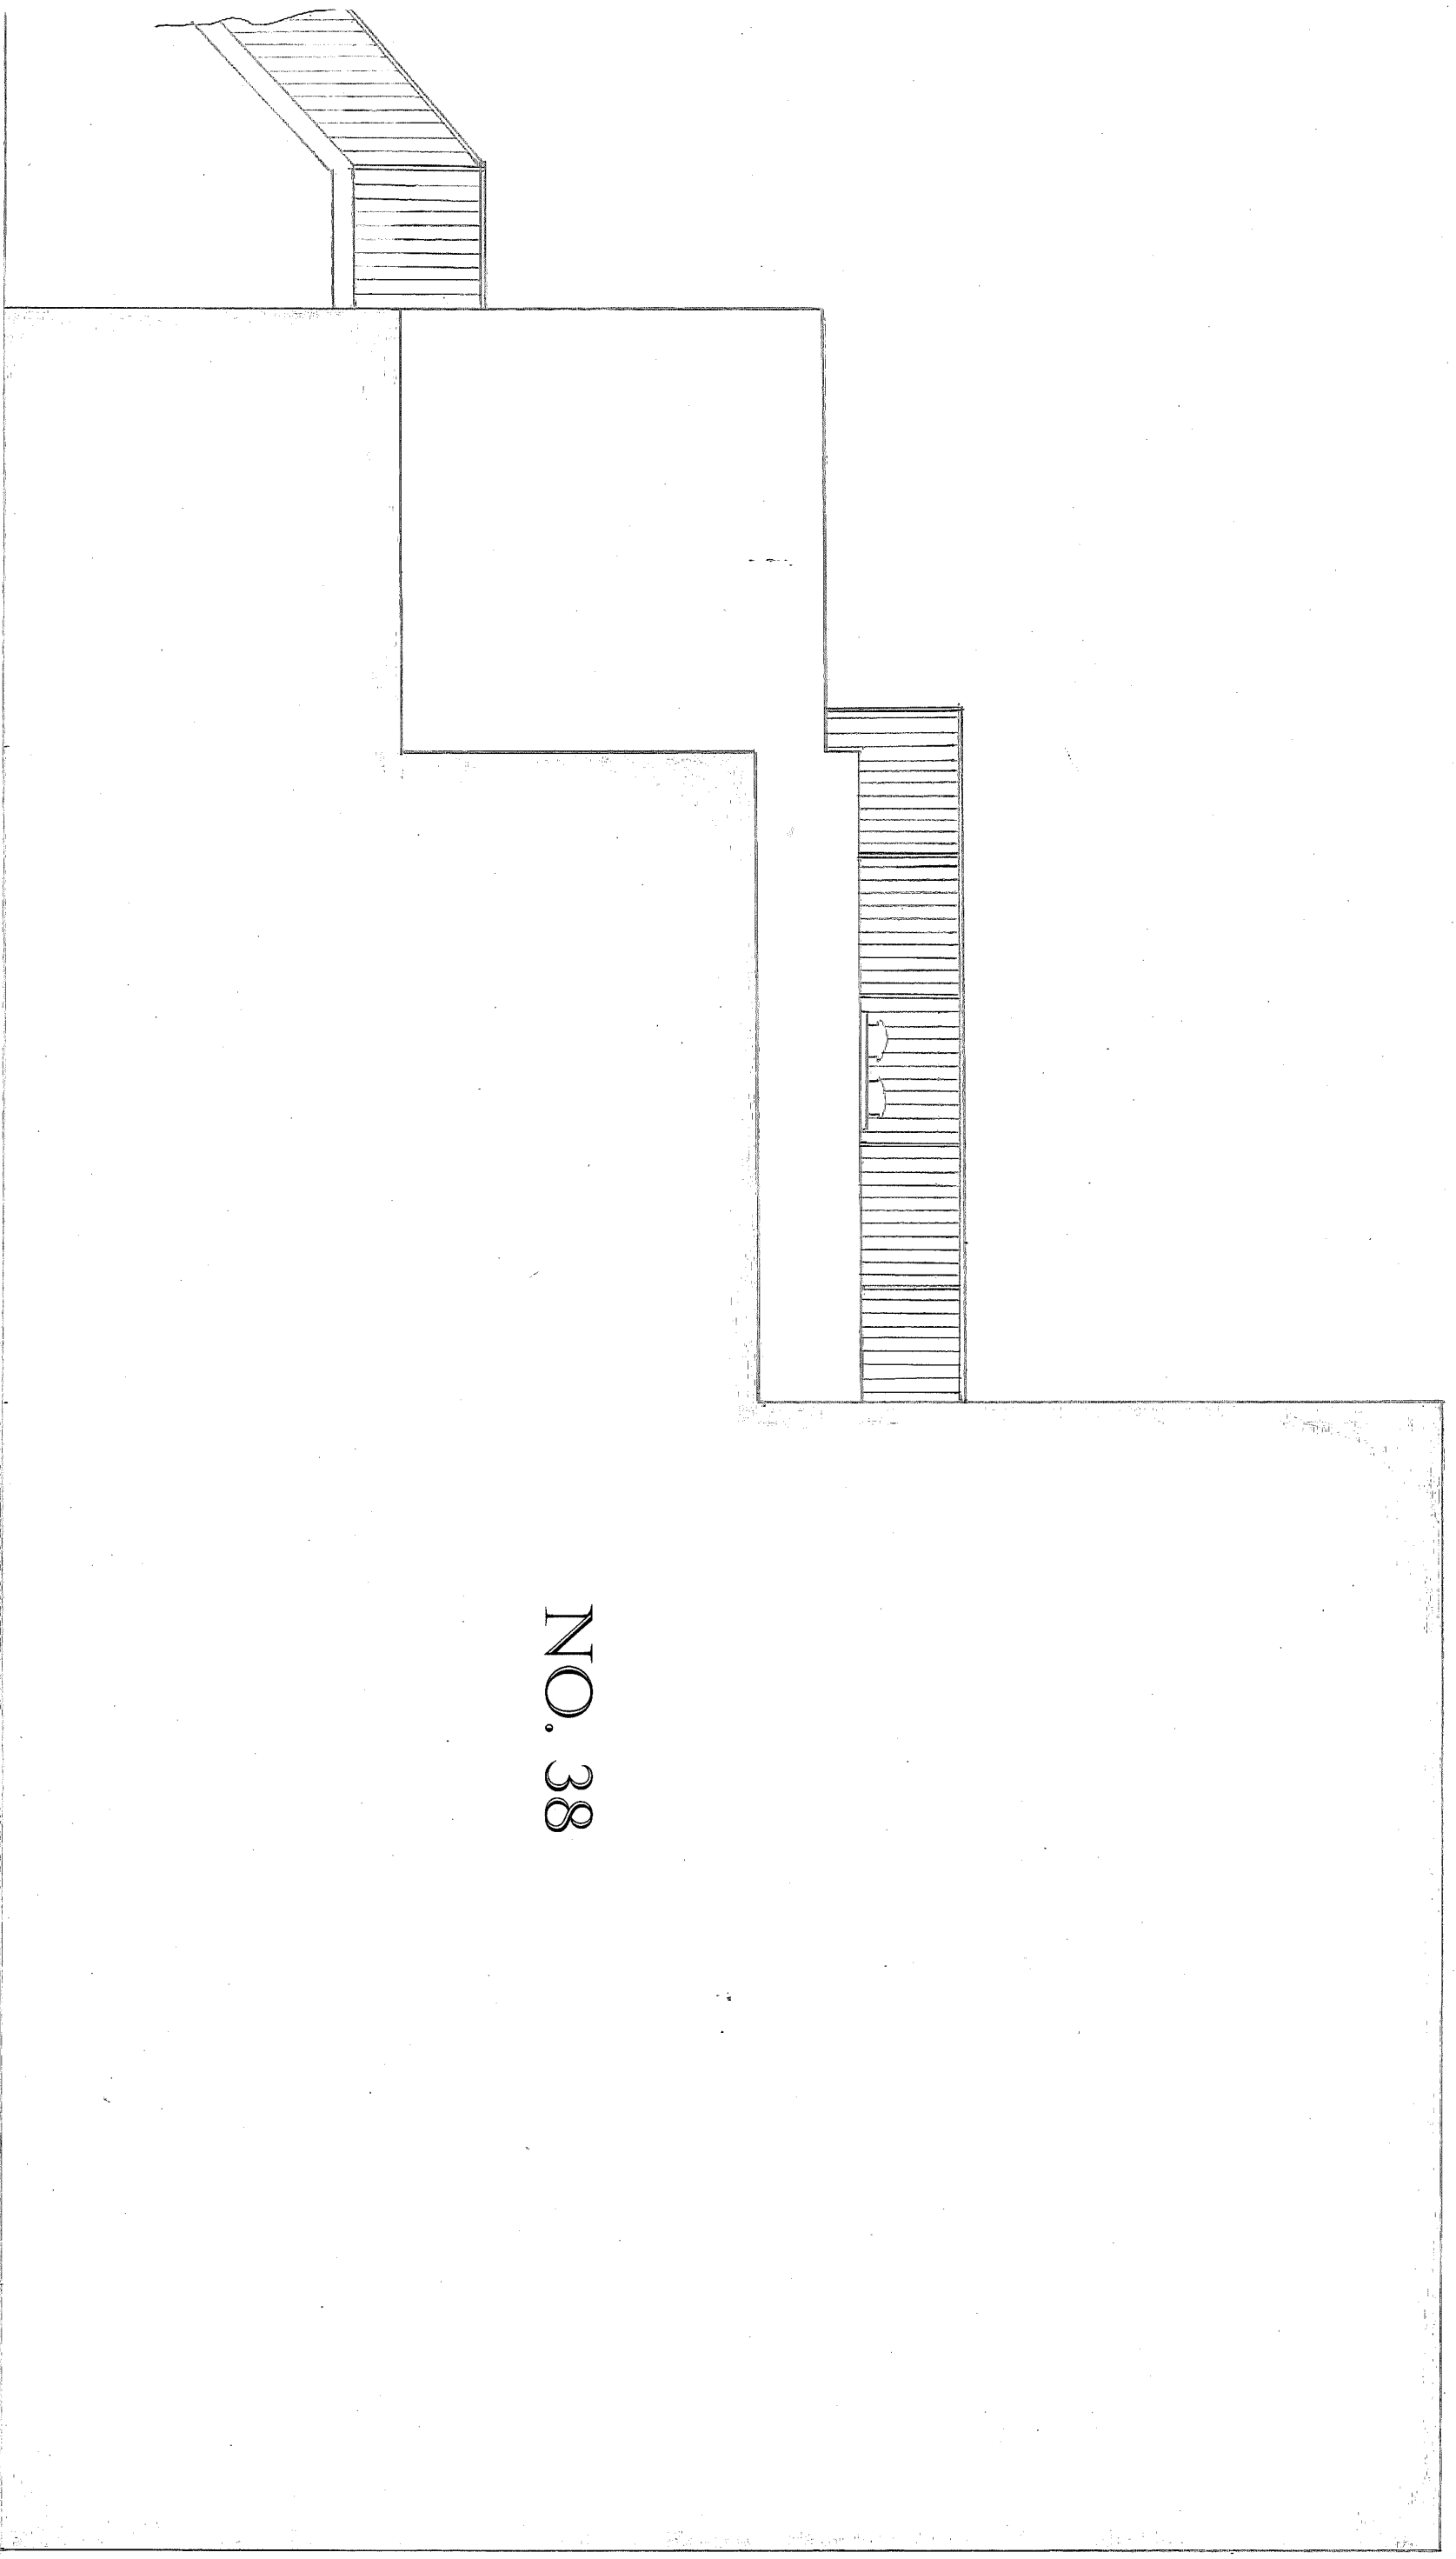


NO. 38

Proj. title	36B Falkland Road – roof terrace		Scale [at A3]	1:50	Date	3 Oct 2017	
Dwg. title	East elevation – proposed		Dwg. No.	204	Rev	A	

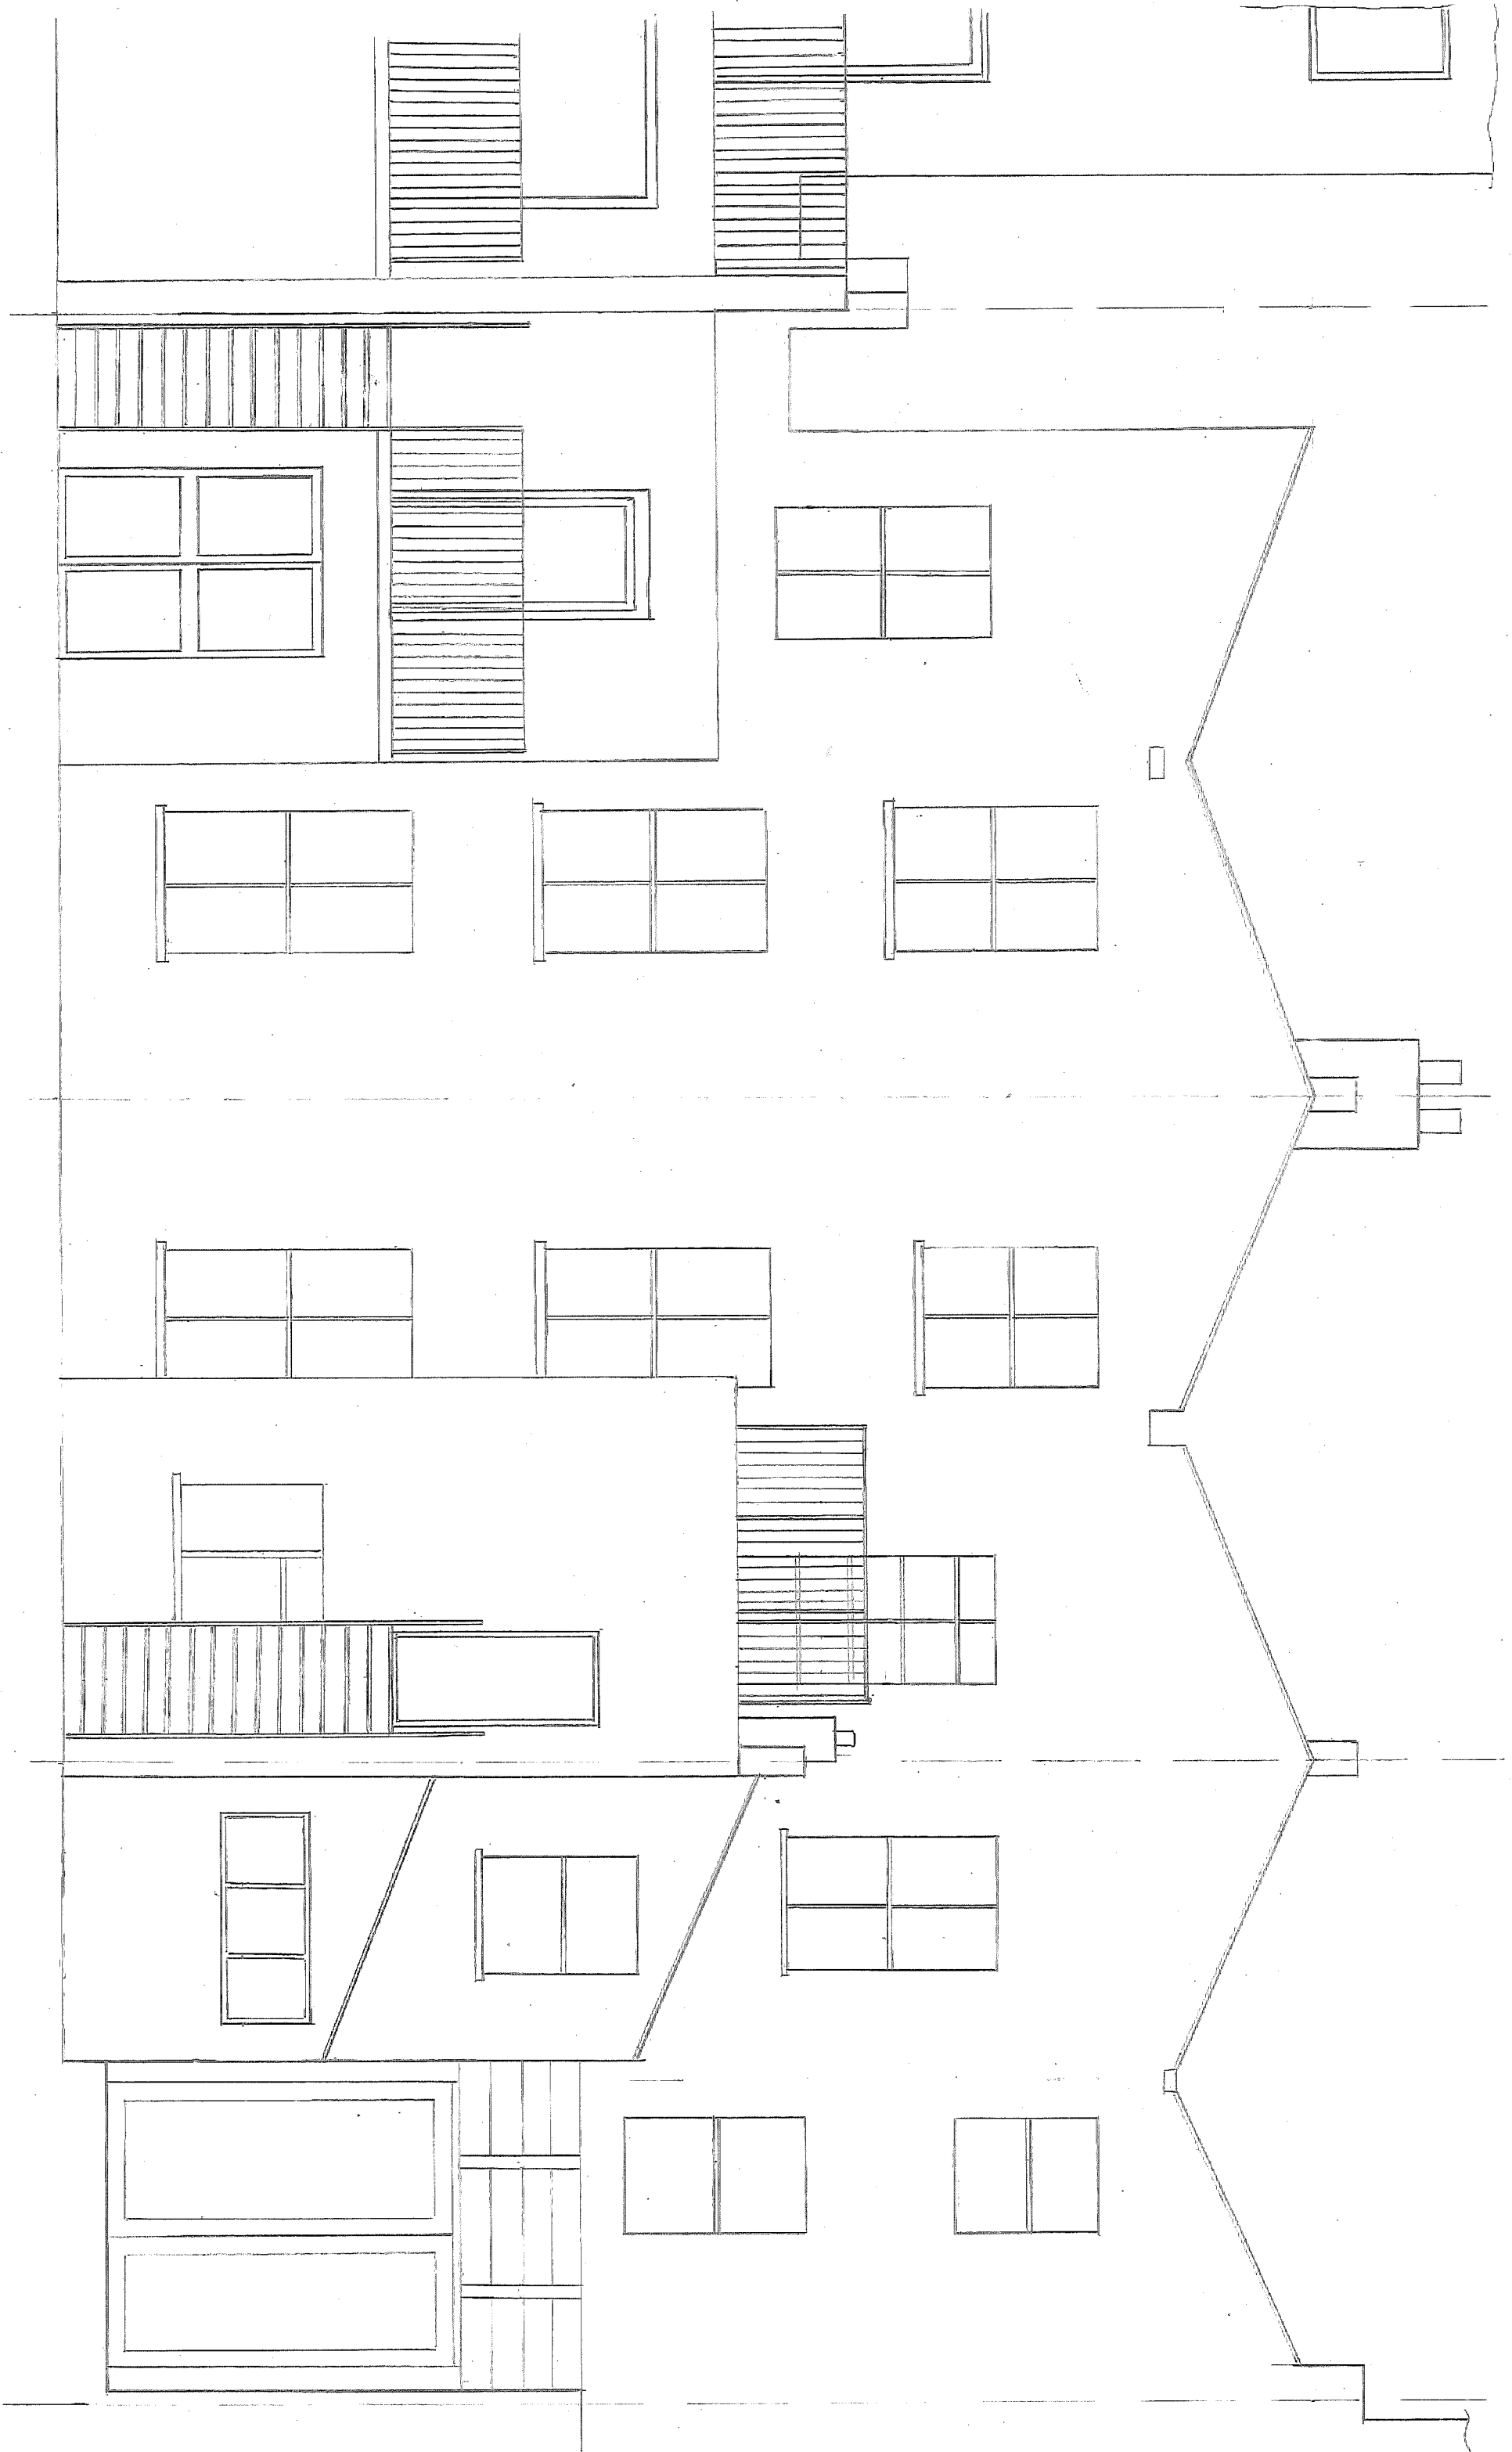

Proj. title	36B Falkland Road – roof terrace	Scale [at A3]	1:50	Date	28 Jun, 2017
Dwg. title	South elevation – proposed	Dwg. No.	205	Rev	A

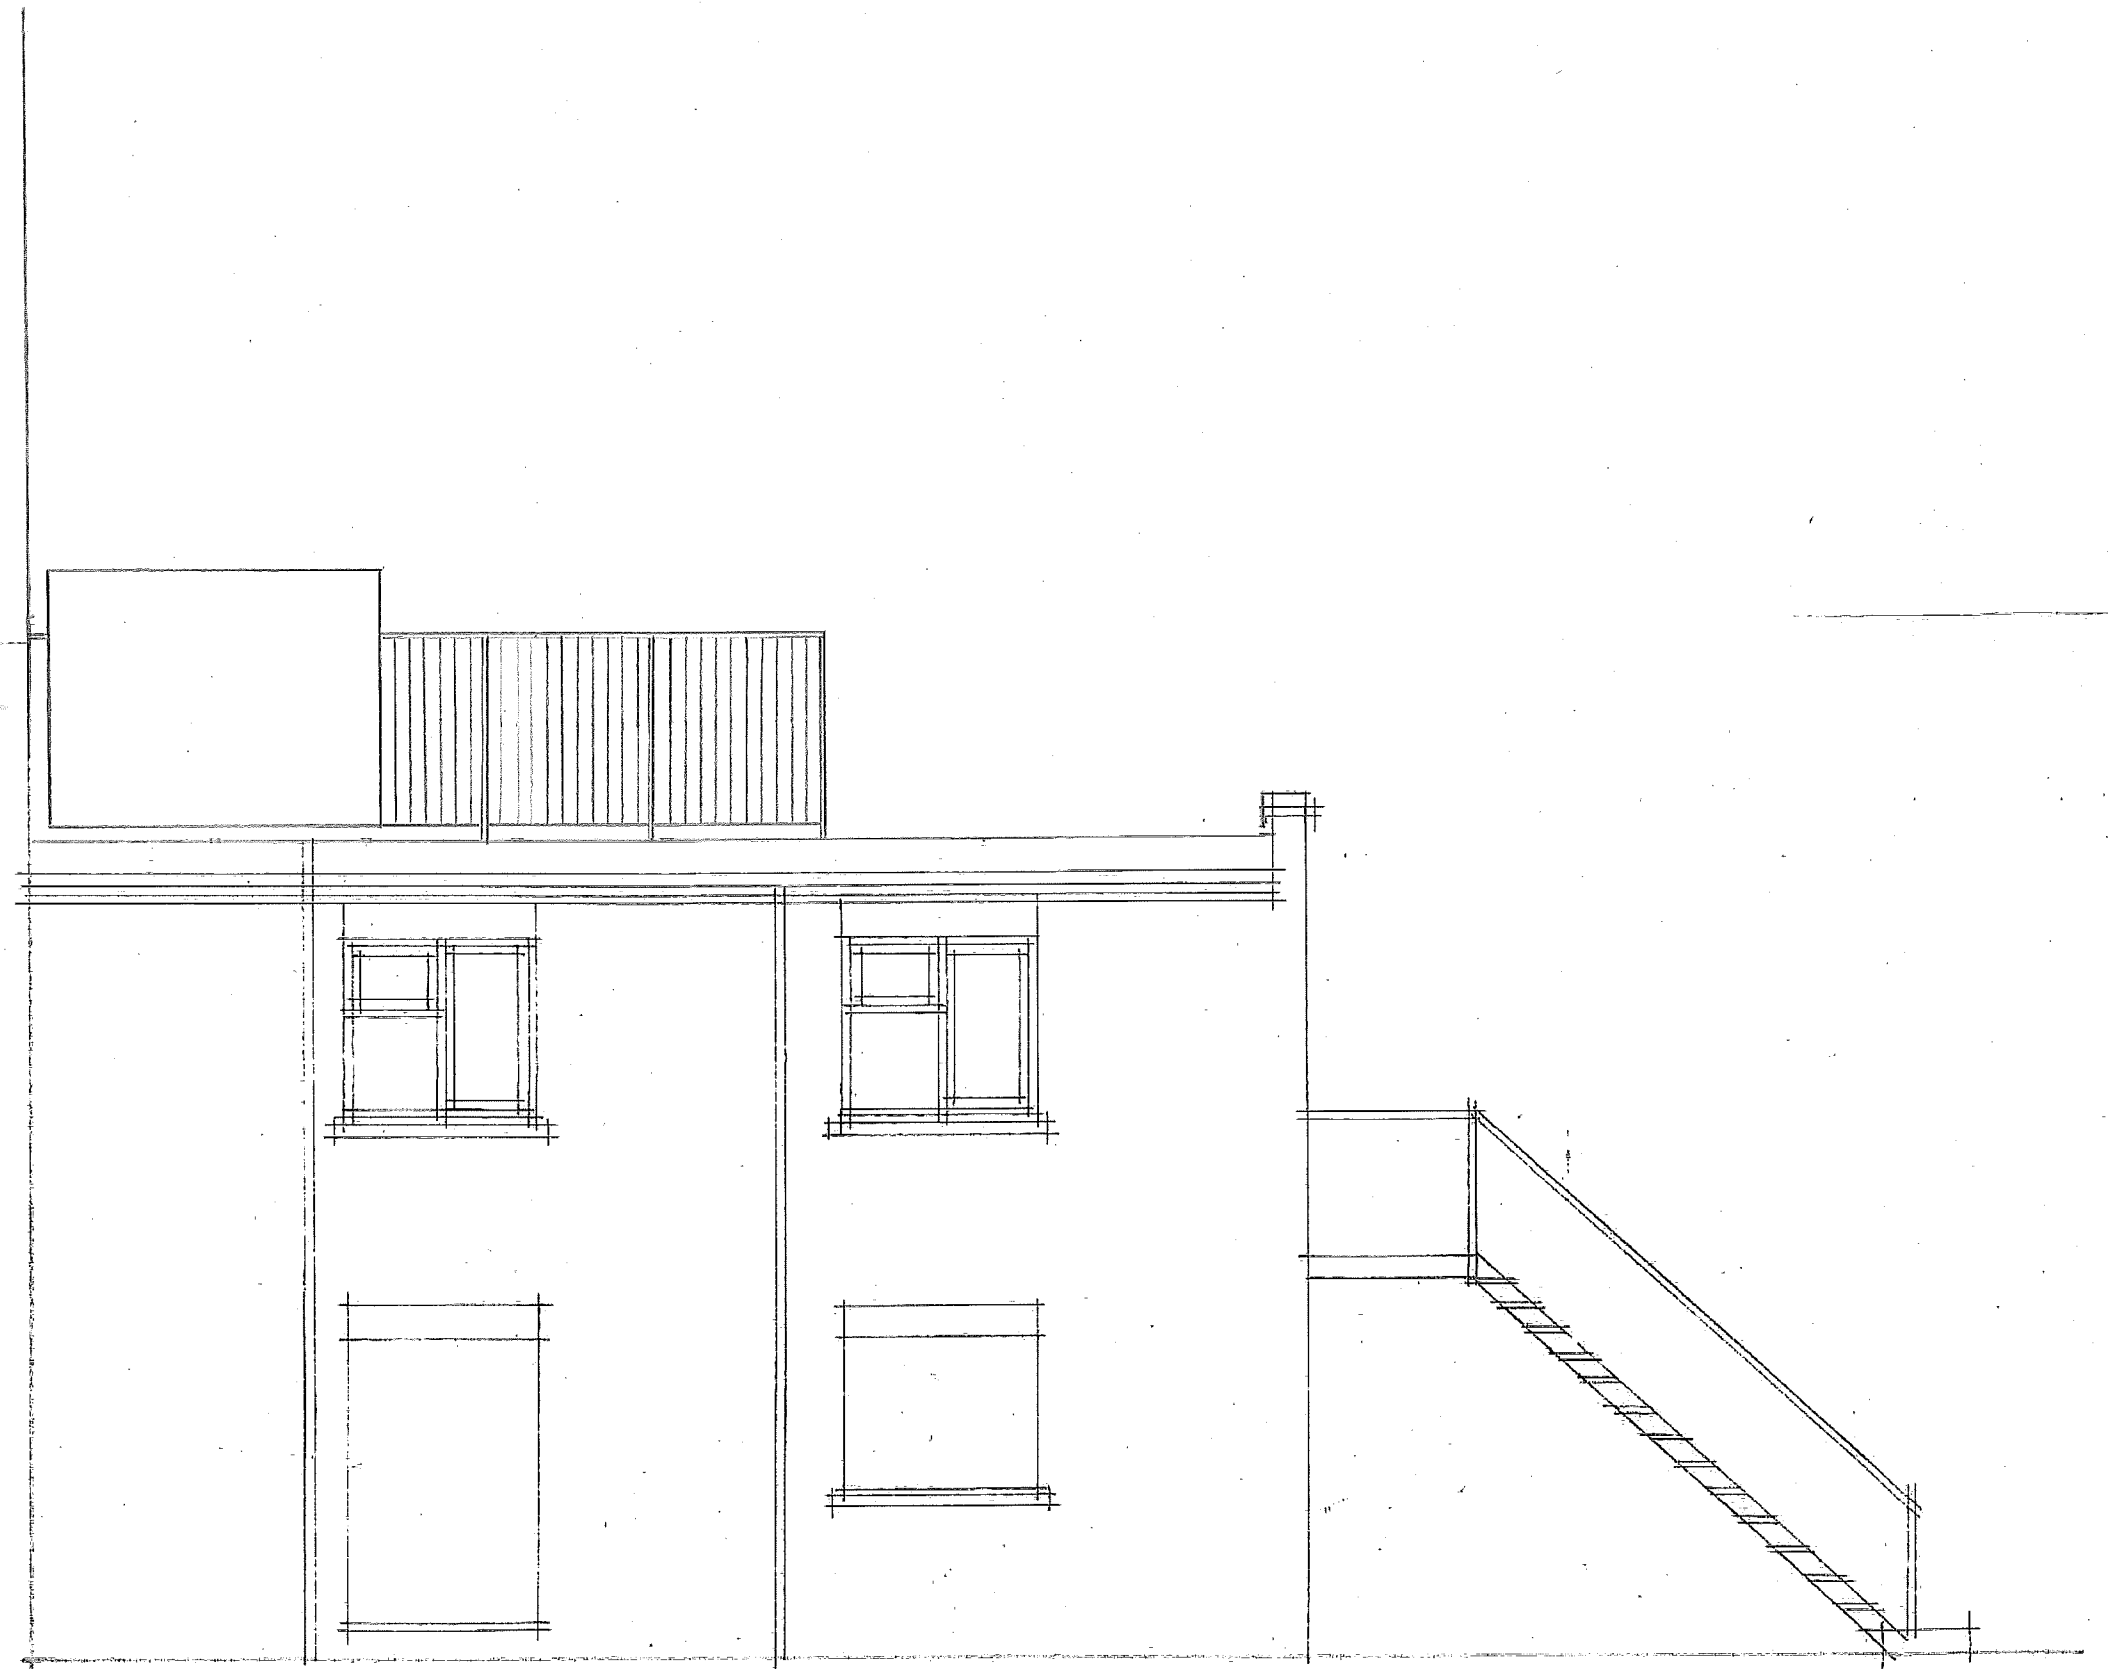

Proj. title	36B Falkland Road – roof terrace	Scale [at A3]	1:50	Date	3 Oct 2017
Dwg. title	<b>West elevation – proposed</b>	Dwg. No.	<b>206</b>	Rev	<b>A</b>