



Plan 1:50

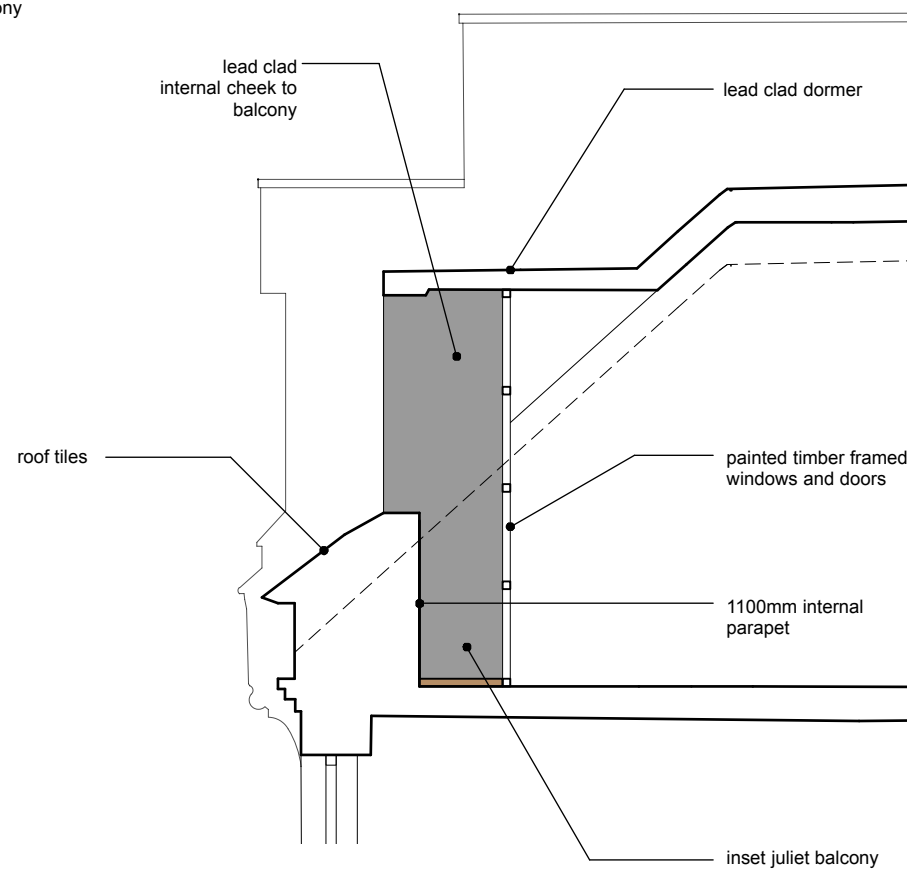

Section 1:50

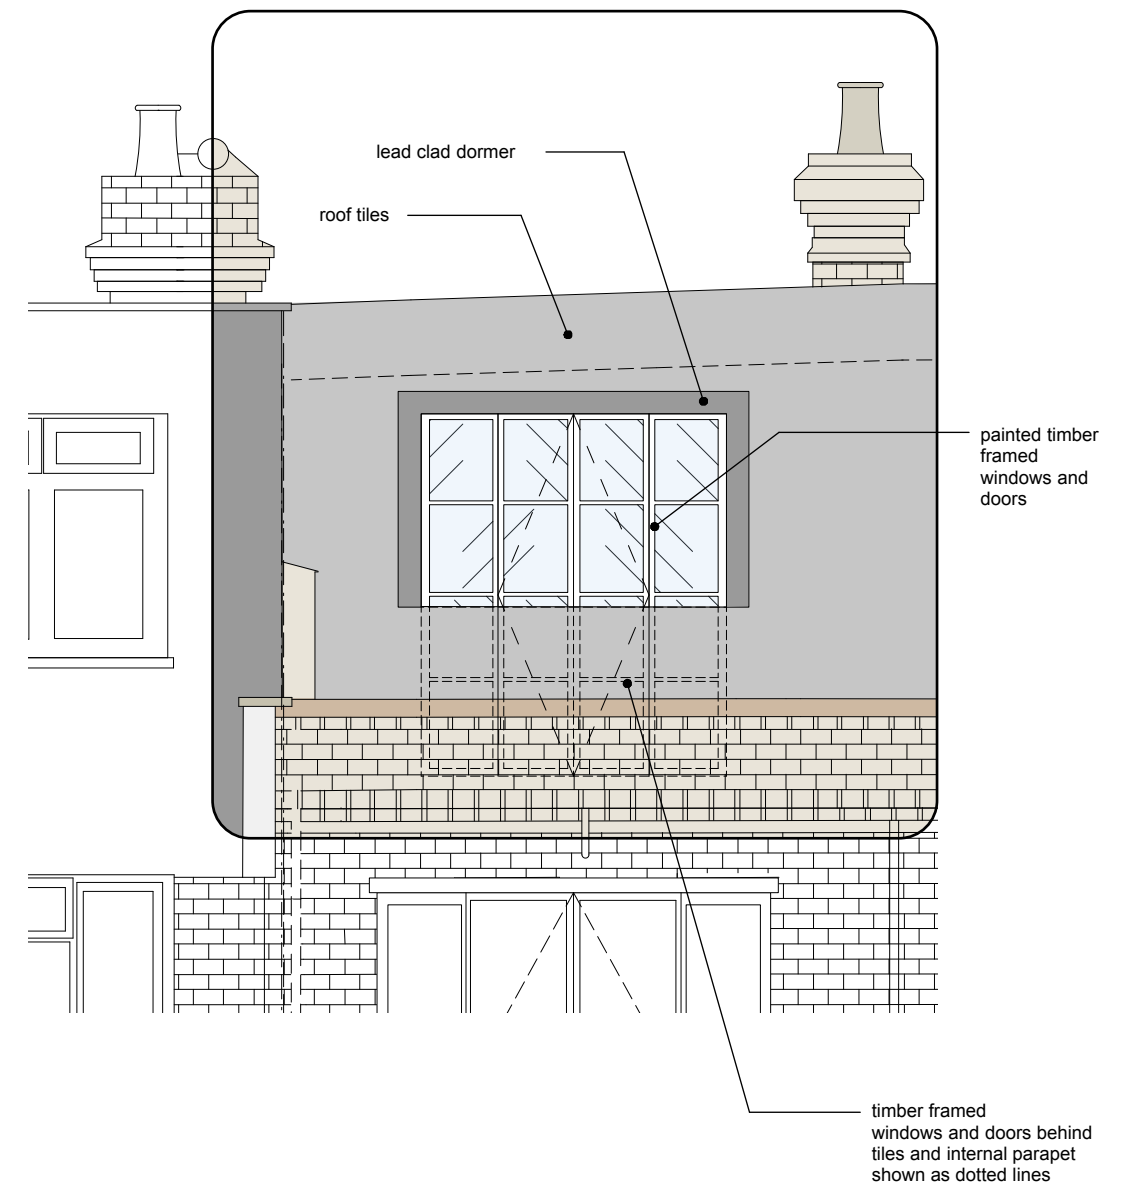

Rear Elevation 1:50

Notes


These plans and specifications prepared by Robert Dye Architects LLP as instruments of professional service shall remain the property of Robert Dye Architects LLP.

These plans may not be copied or re-used without the express written consent of Robert Dye Architects LLP. The use of these plans for construction is permitted only when specifically released for construction reference by a dated authorised signature.

These plans are project and site specific and shall only be used for their intended purpose unless otherwise permitted by written consent of Robert Dye Architects LLP.

All dimensions shown are indicative and must be double checked on site by the contractor. Any inconsistencies found must be reported to Robert Dye Architects LLP.

DO NOT SCALE FROM THE DRAWING

 

Rev	Date	Notes	robertdye	
			Robert Dye Architects LLP 4 Ella Mews, Cressy Road London NW3 2NH	
			tel: 020 7267 9388 fax: 020 7267 9345	www.robertdye.com email: info@robertdye.com
			project <b>25/25A Willow Road</b>	project no <b>270</b>
			drawing <b>Proposed Juliette Balcony 1:50 Extracts</b>	scale 1:50@A3 drawn by ES
			drawing no <b>PA 301</b>	date August 2017 dwg status Planning