




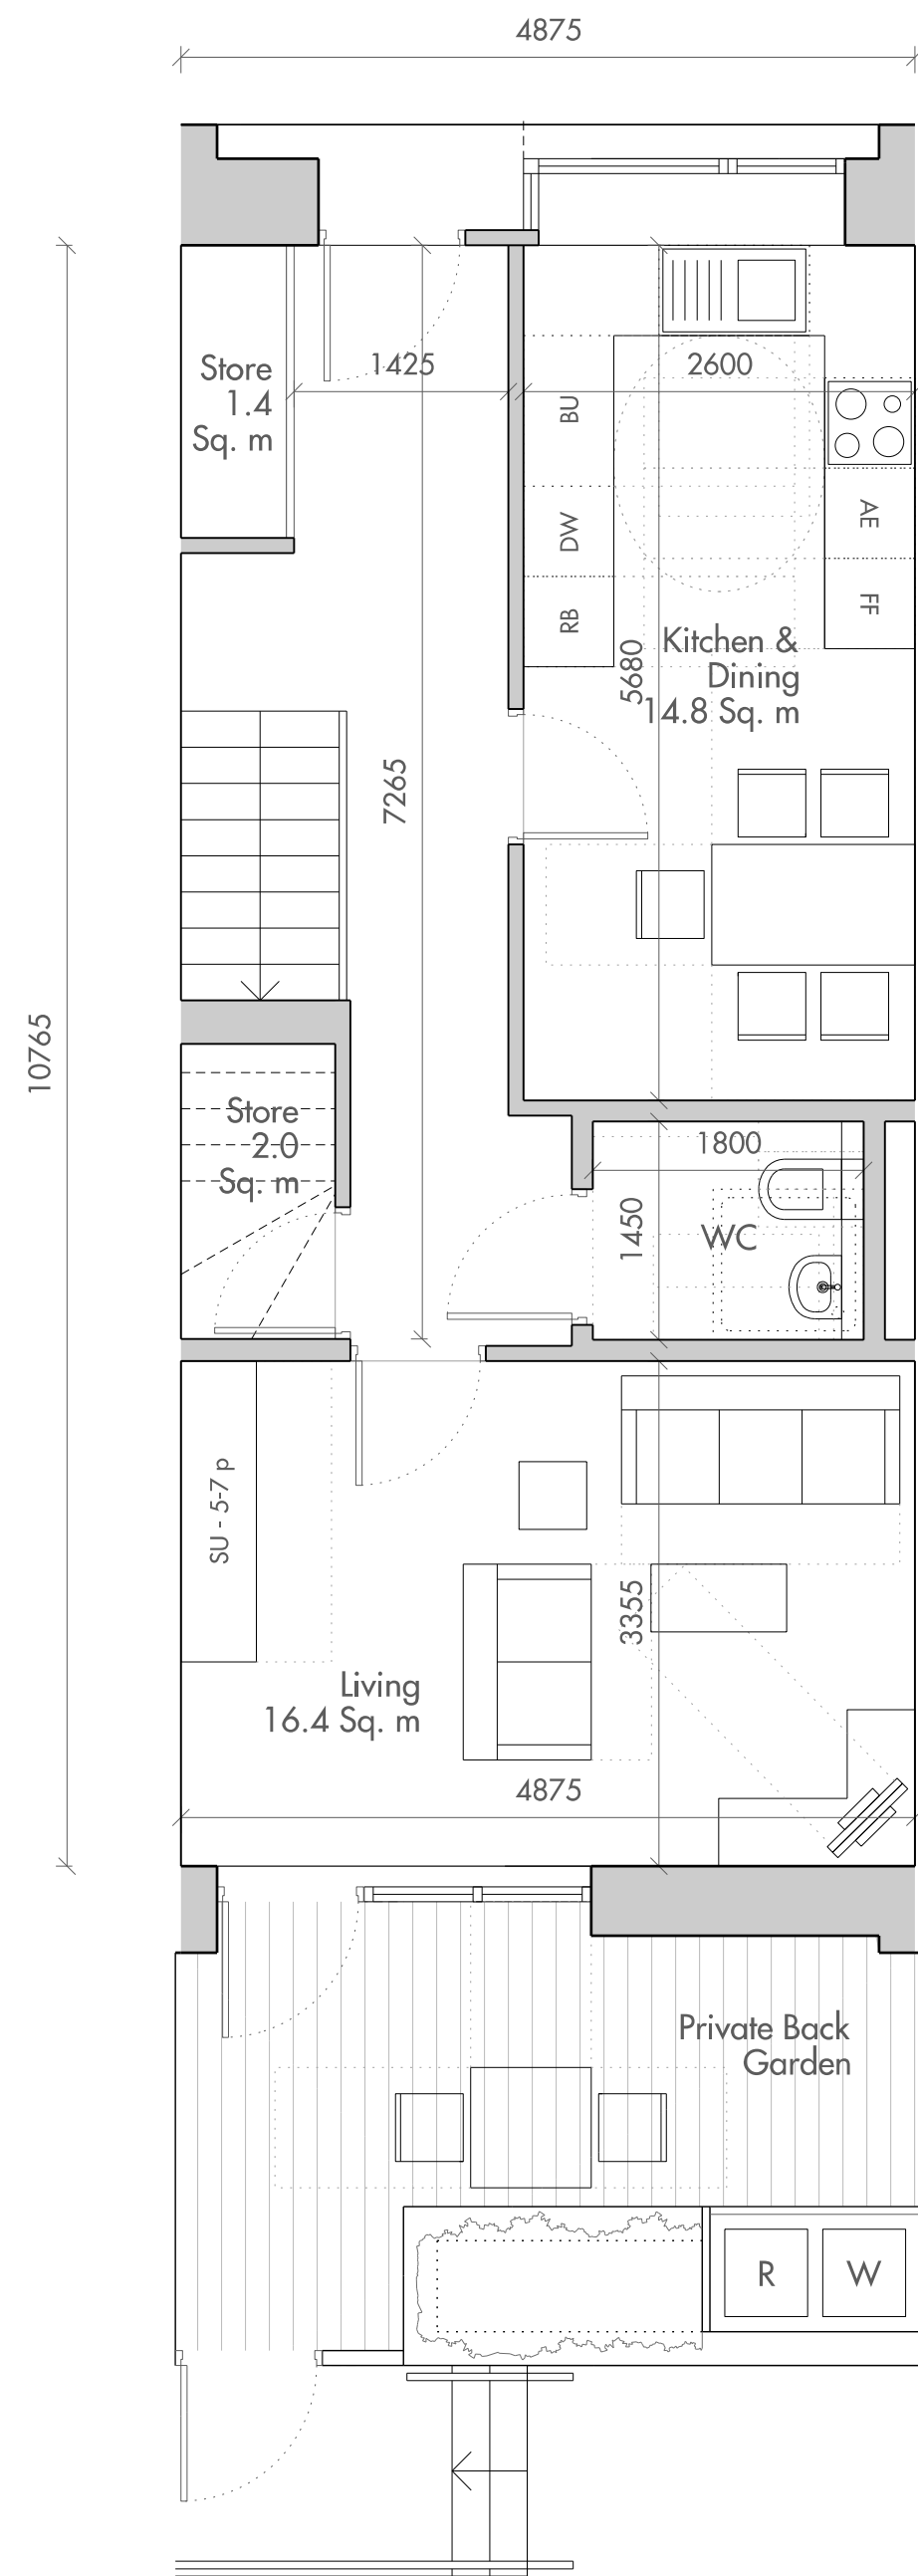

01 Block D : Type1 Social Rented Unit 3 Bed Duplex (5 person)
105 sqm

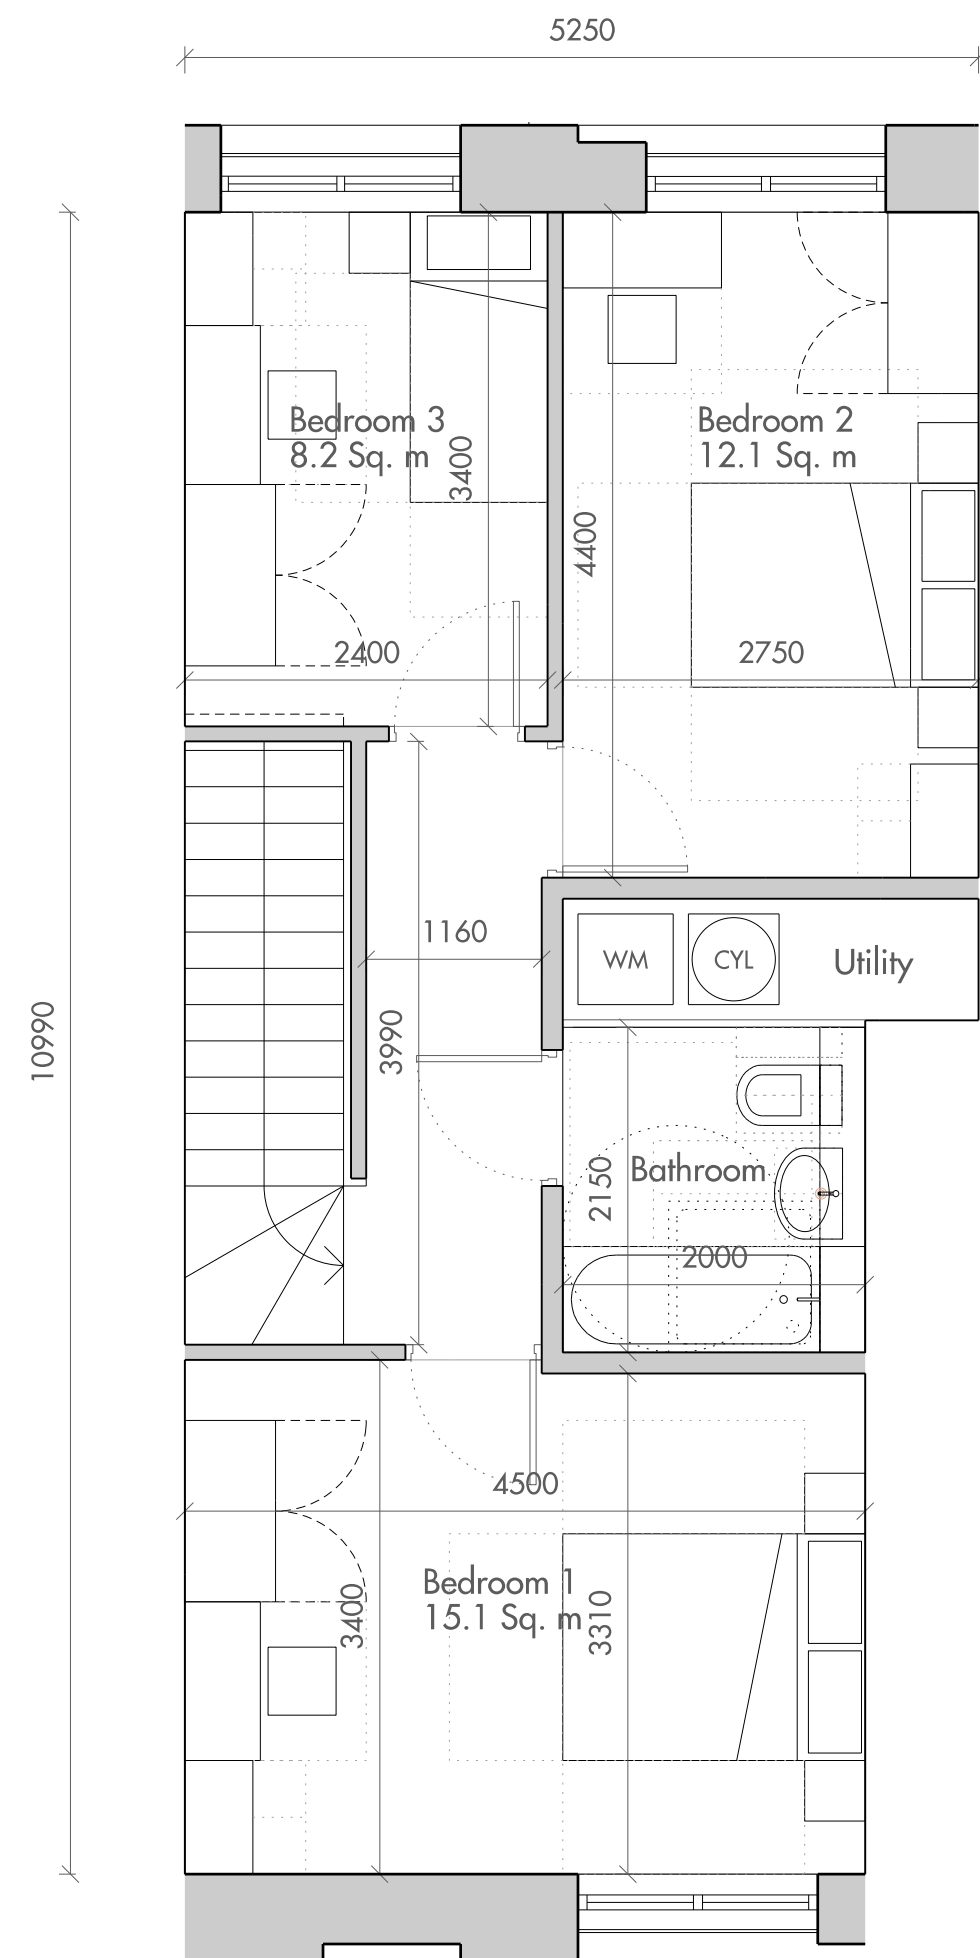

02 Block D : Type2 Intermediate Rented Unit 2 Bed (3 person)
68 sqm

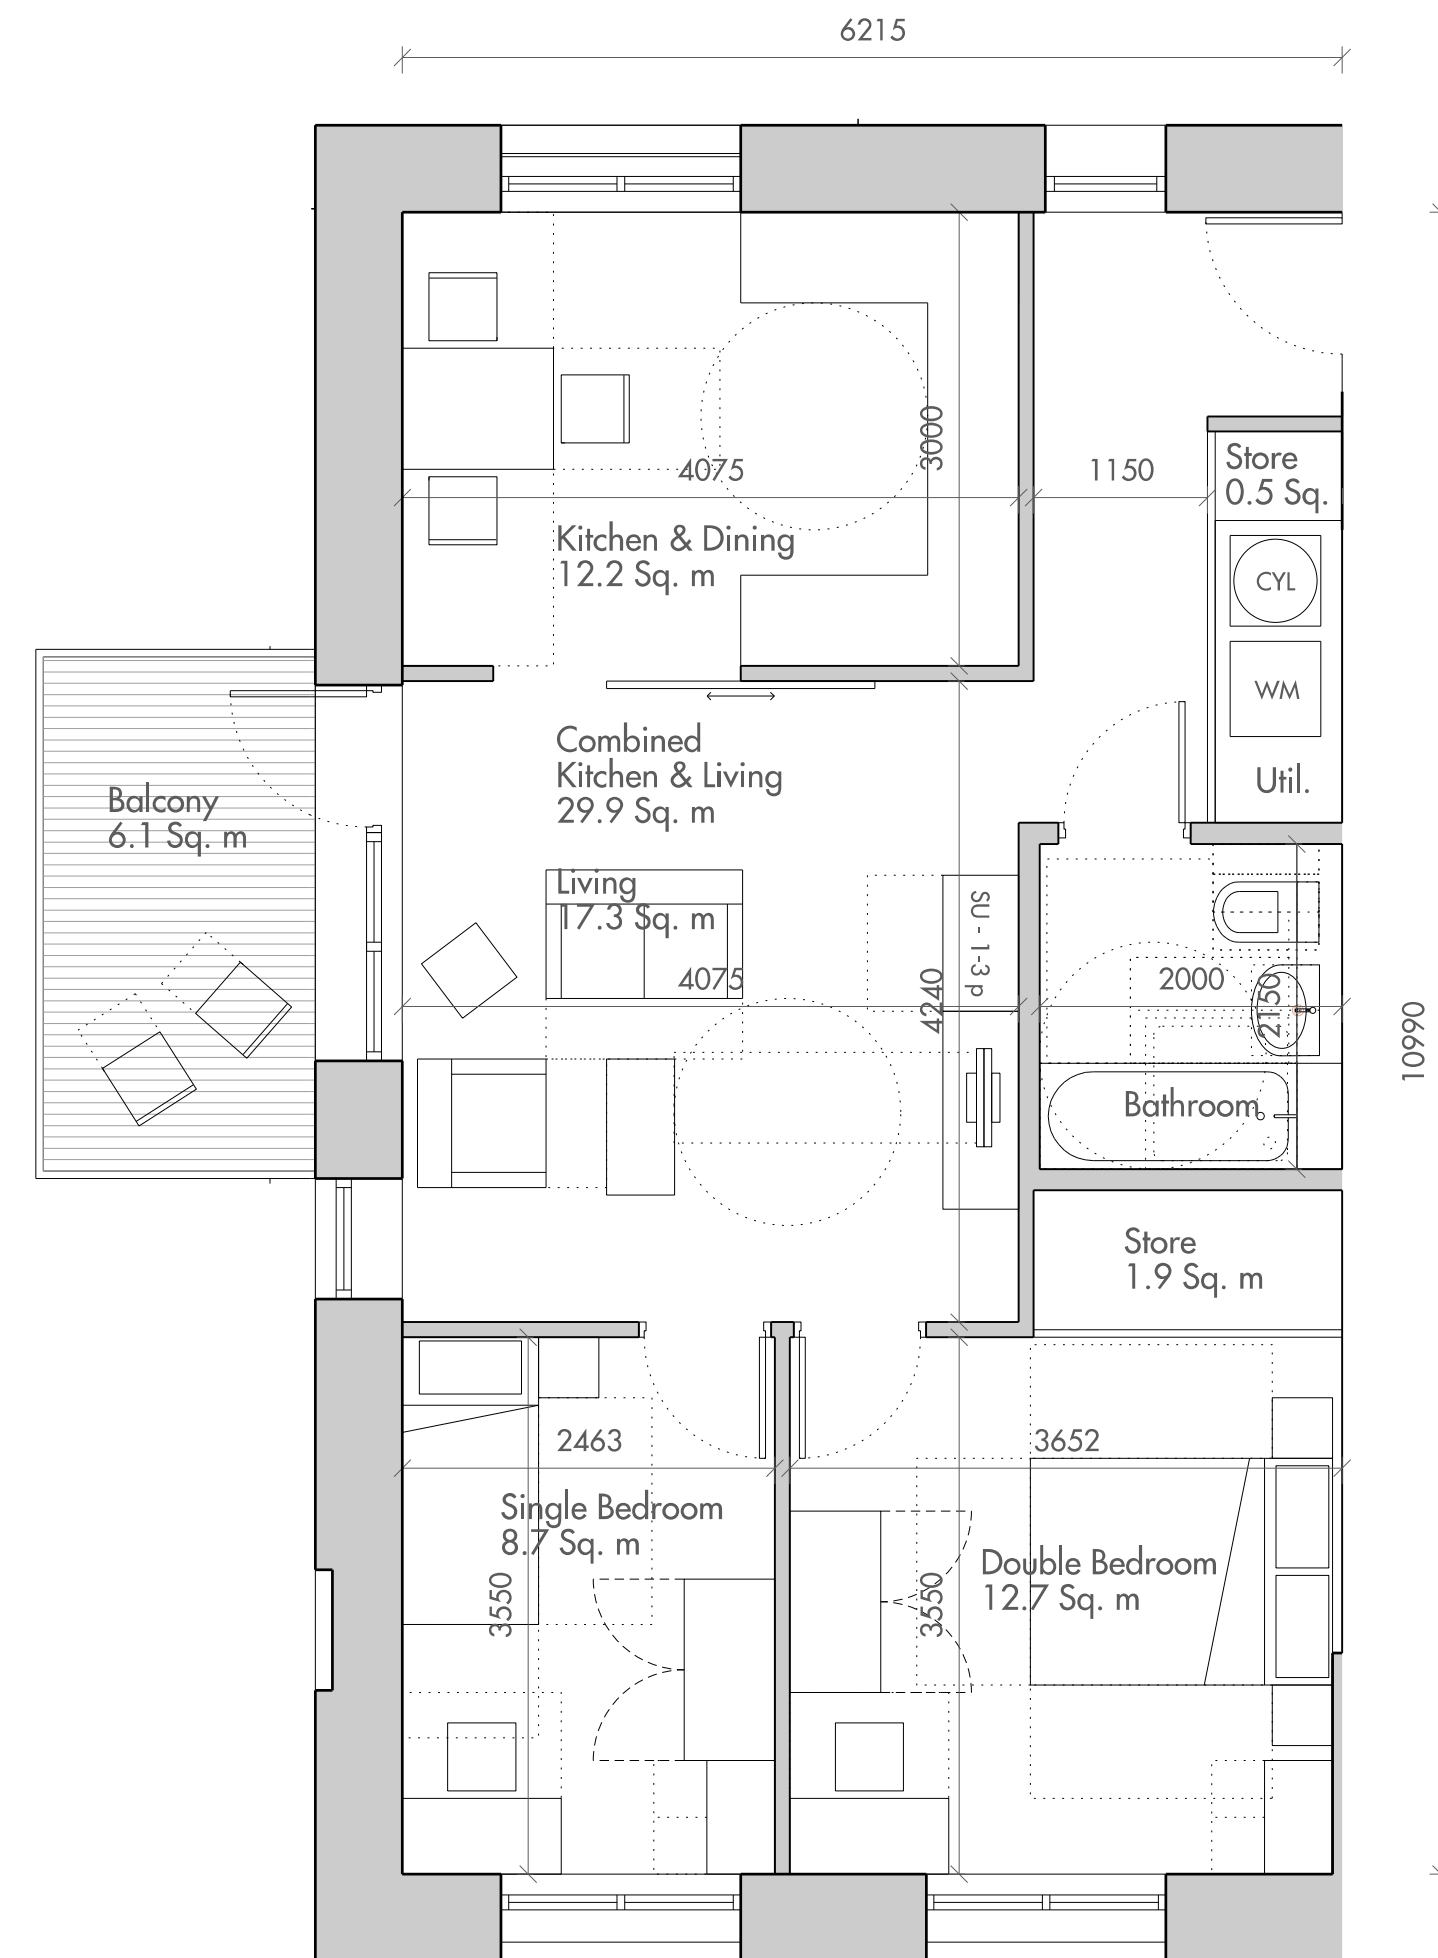

Do not scale from this drawing. Use figured dimensions only. Figured dimensions are in millimetres. All levels are in metres. All dimensions and levels shall be verified on site before proceeding with works. Detailed site survey to be carried out to verify positions and level relationships with site features and ordnance survey. The Architect must be notified of any discrepancy. Where building components are described in the specification as Descriptive Specification - (Contractor Design) elements shown on this drawing pertaining to those components are to be read as 'Issued for Design Intent only'.
Allies & Morrison is not responsible for any errors caused by the transmission, translation, software or computer systems. Allies & Morrison is not responsible for nor shall be liable for the consequences of any use made of the drawings or models other than that for which they were produced by Allies & Morrison for the Client.

REV	DATE	DESCRIPTION	CKD	REV	DATE	DESCRIPTION	CKD
P1	30/06/17	ISSUED FOR PLANNING	AMG				

NOTES

0 1m 2m

Allies and Morrison
85 Southwark Street
London SE1 0HX
020 7921 0100
020 7921 0101
info@alliesandmorrison.com

A&M JOB NO: 1095



CAMDEN GOODS YARD

BLOCK D
UNIT TYPES 1-2
1095_04_07_500


SCALE 1:50@A1

P1


Revision

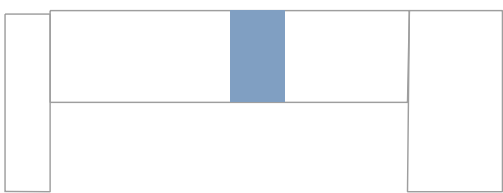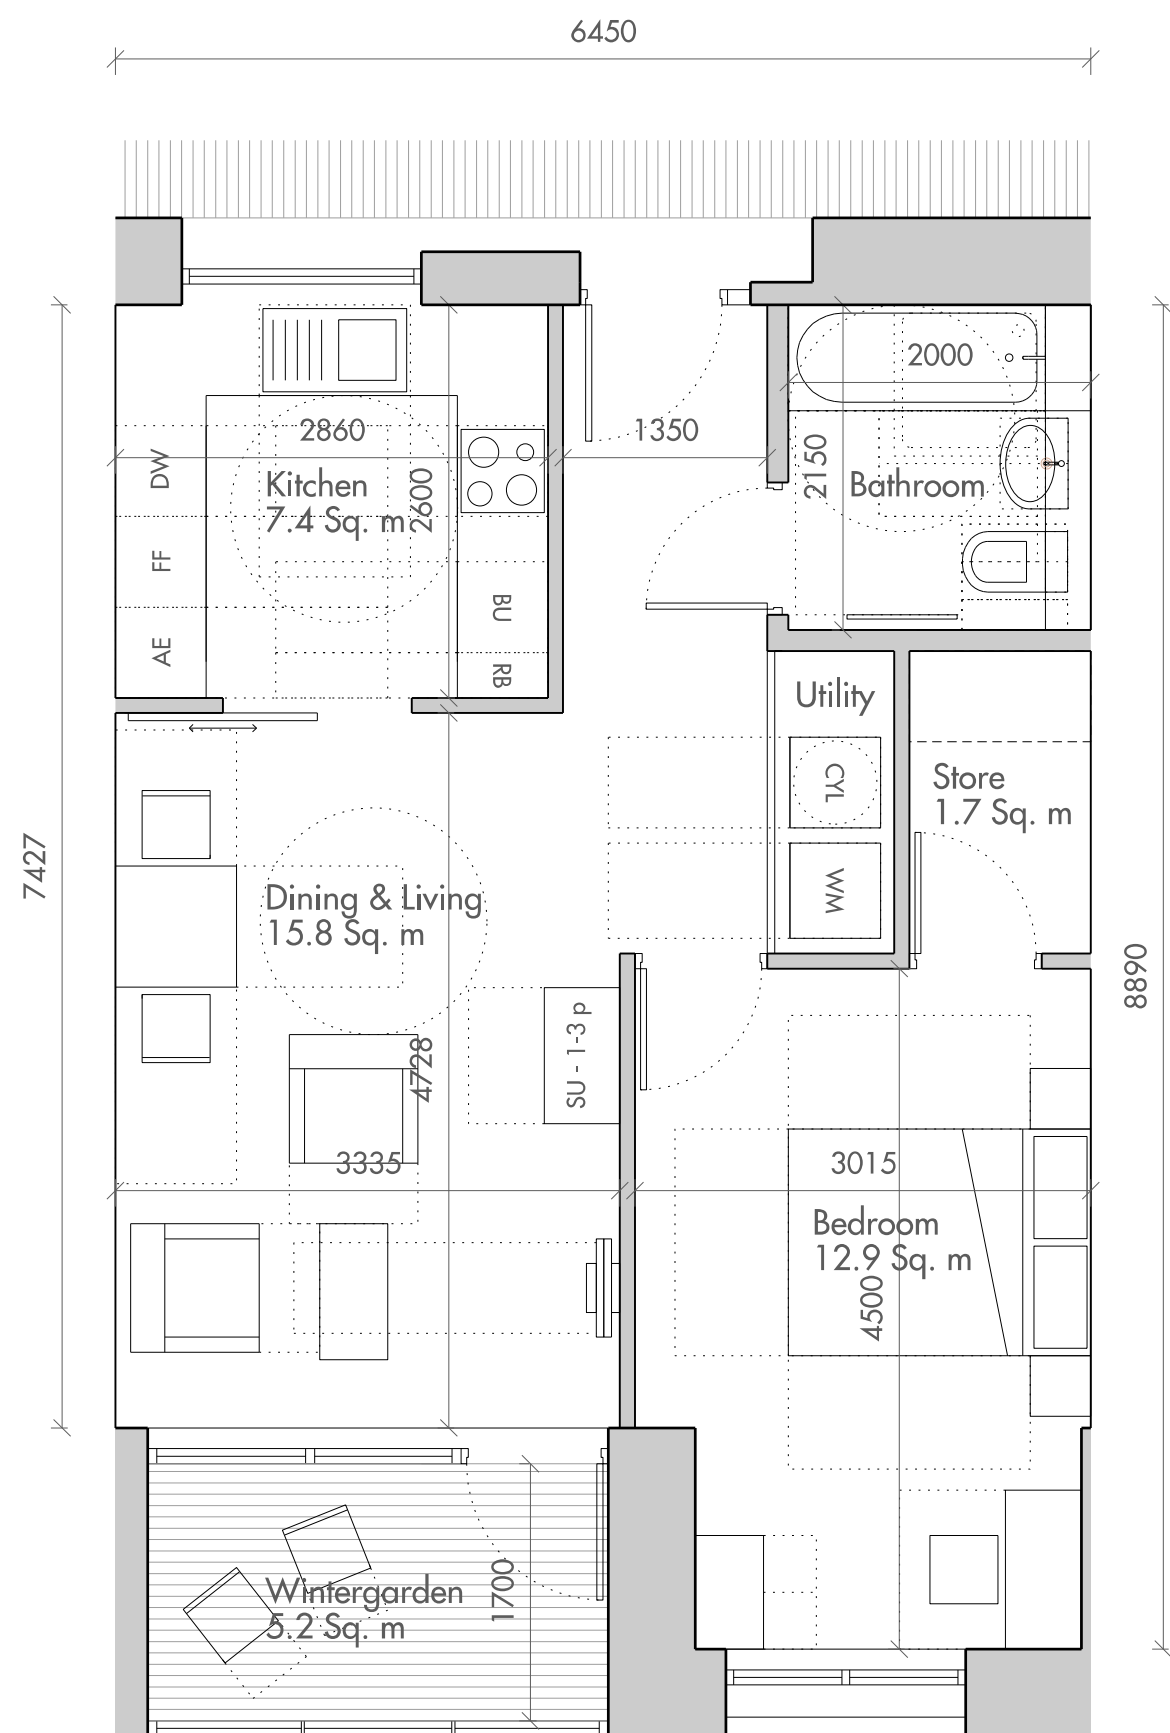

01 Block D : Type3 Intermediate Rented Unit 1 Bed (2 person)
52 sqm

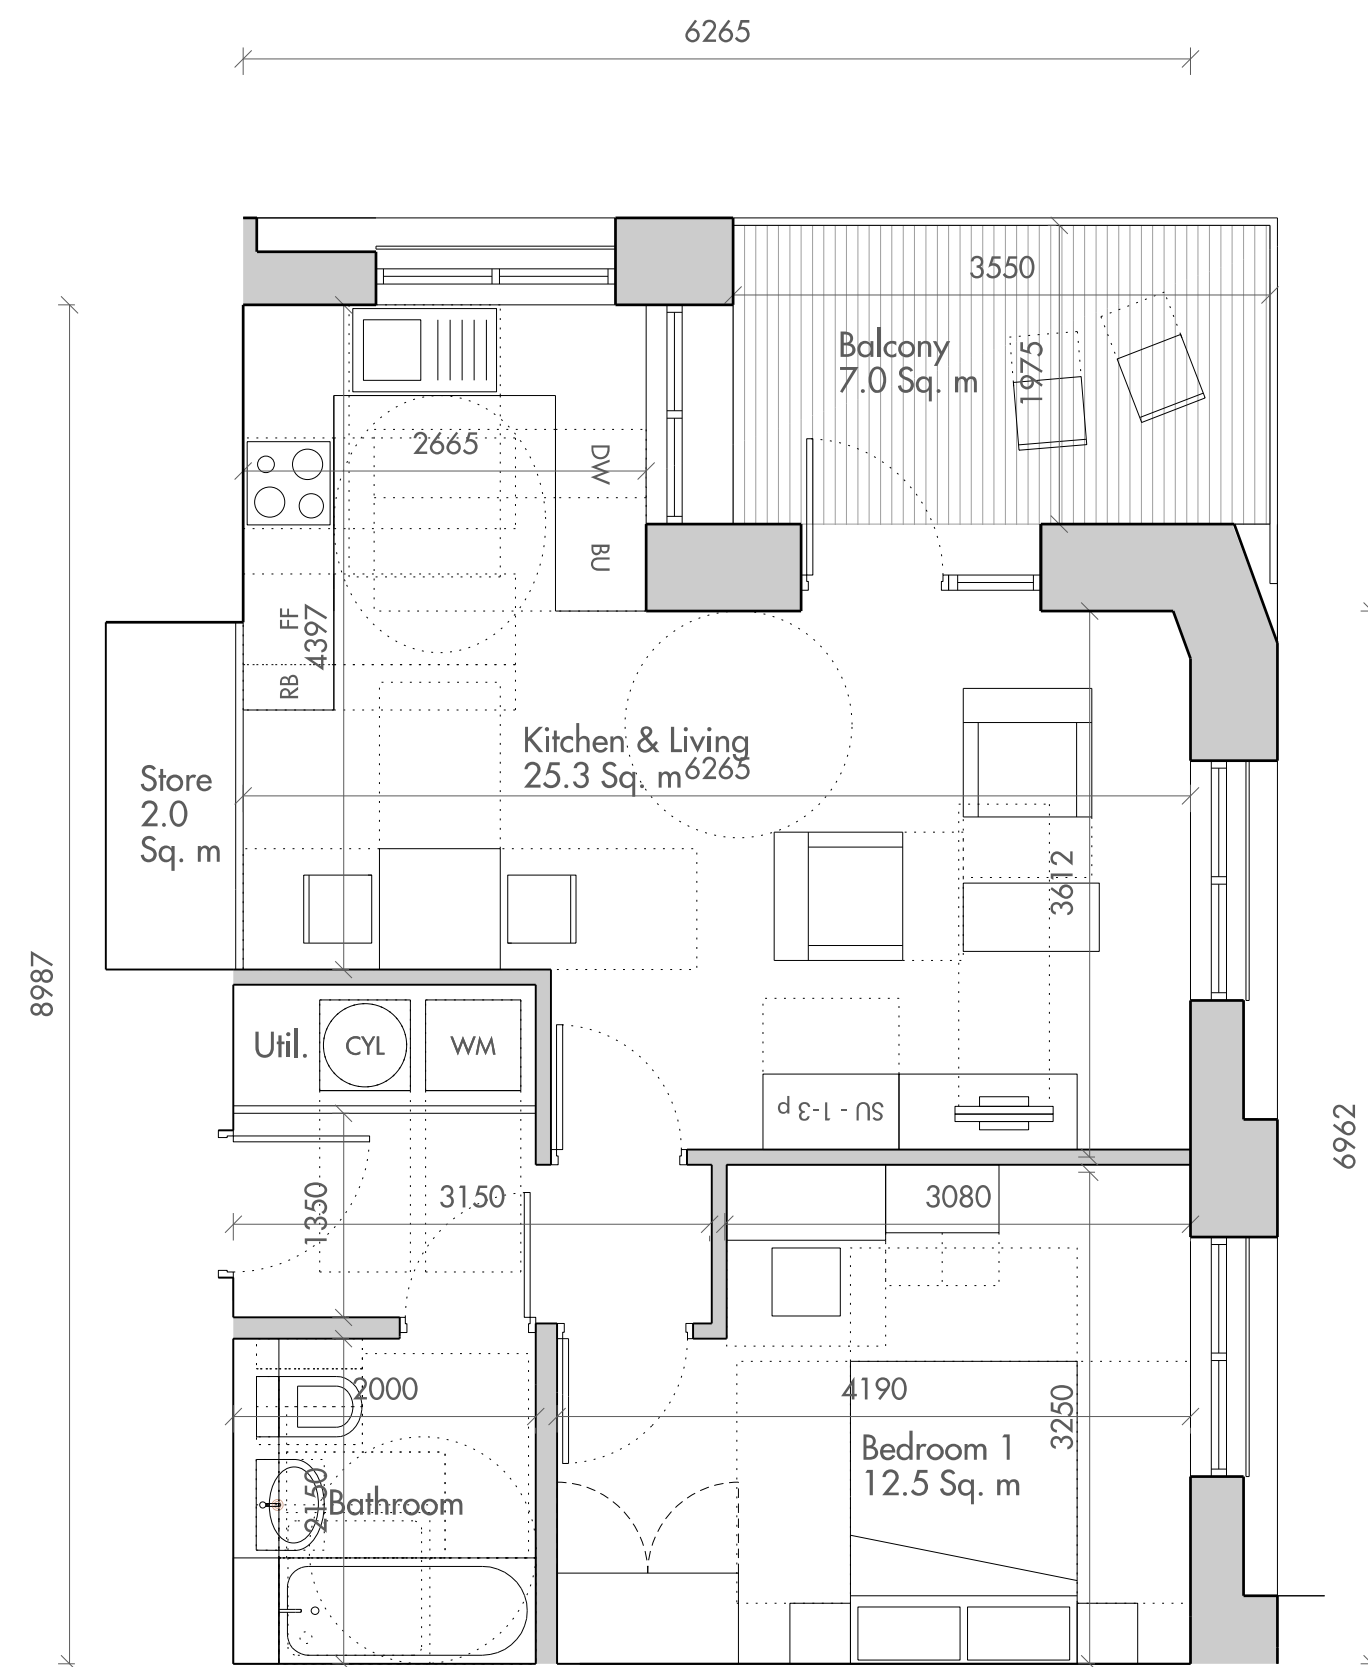

02 Block D : Type4 Intermediate Rented Unit 1 Bed (2 person)
51 sqm

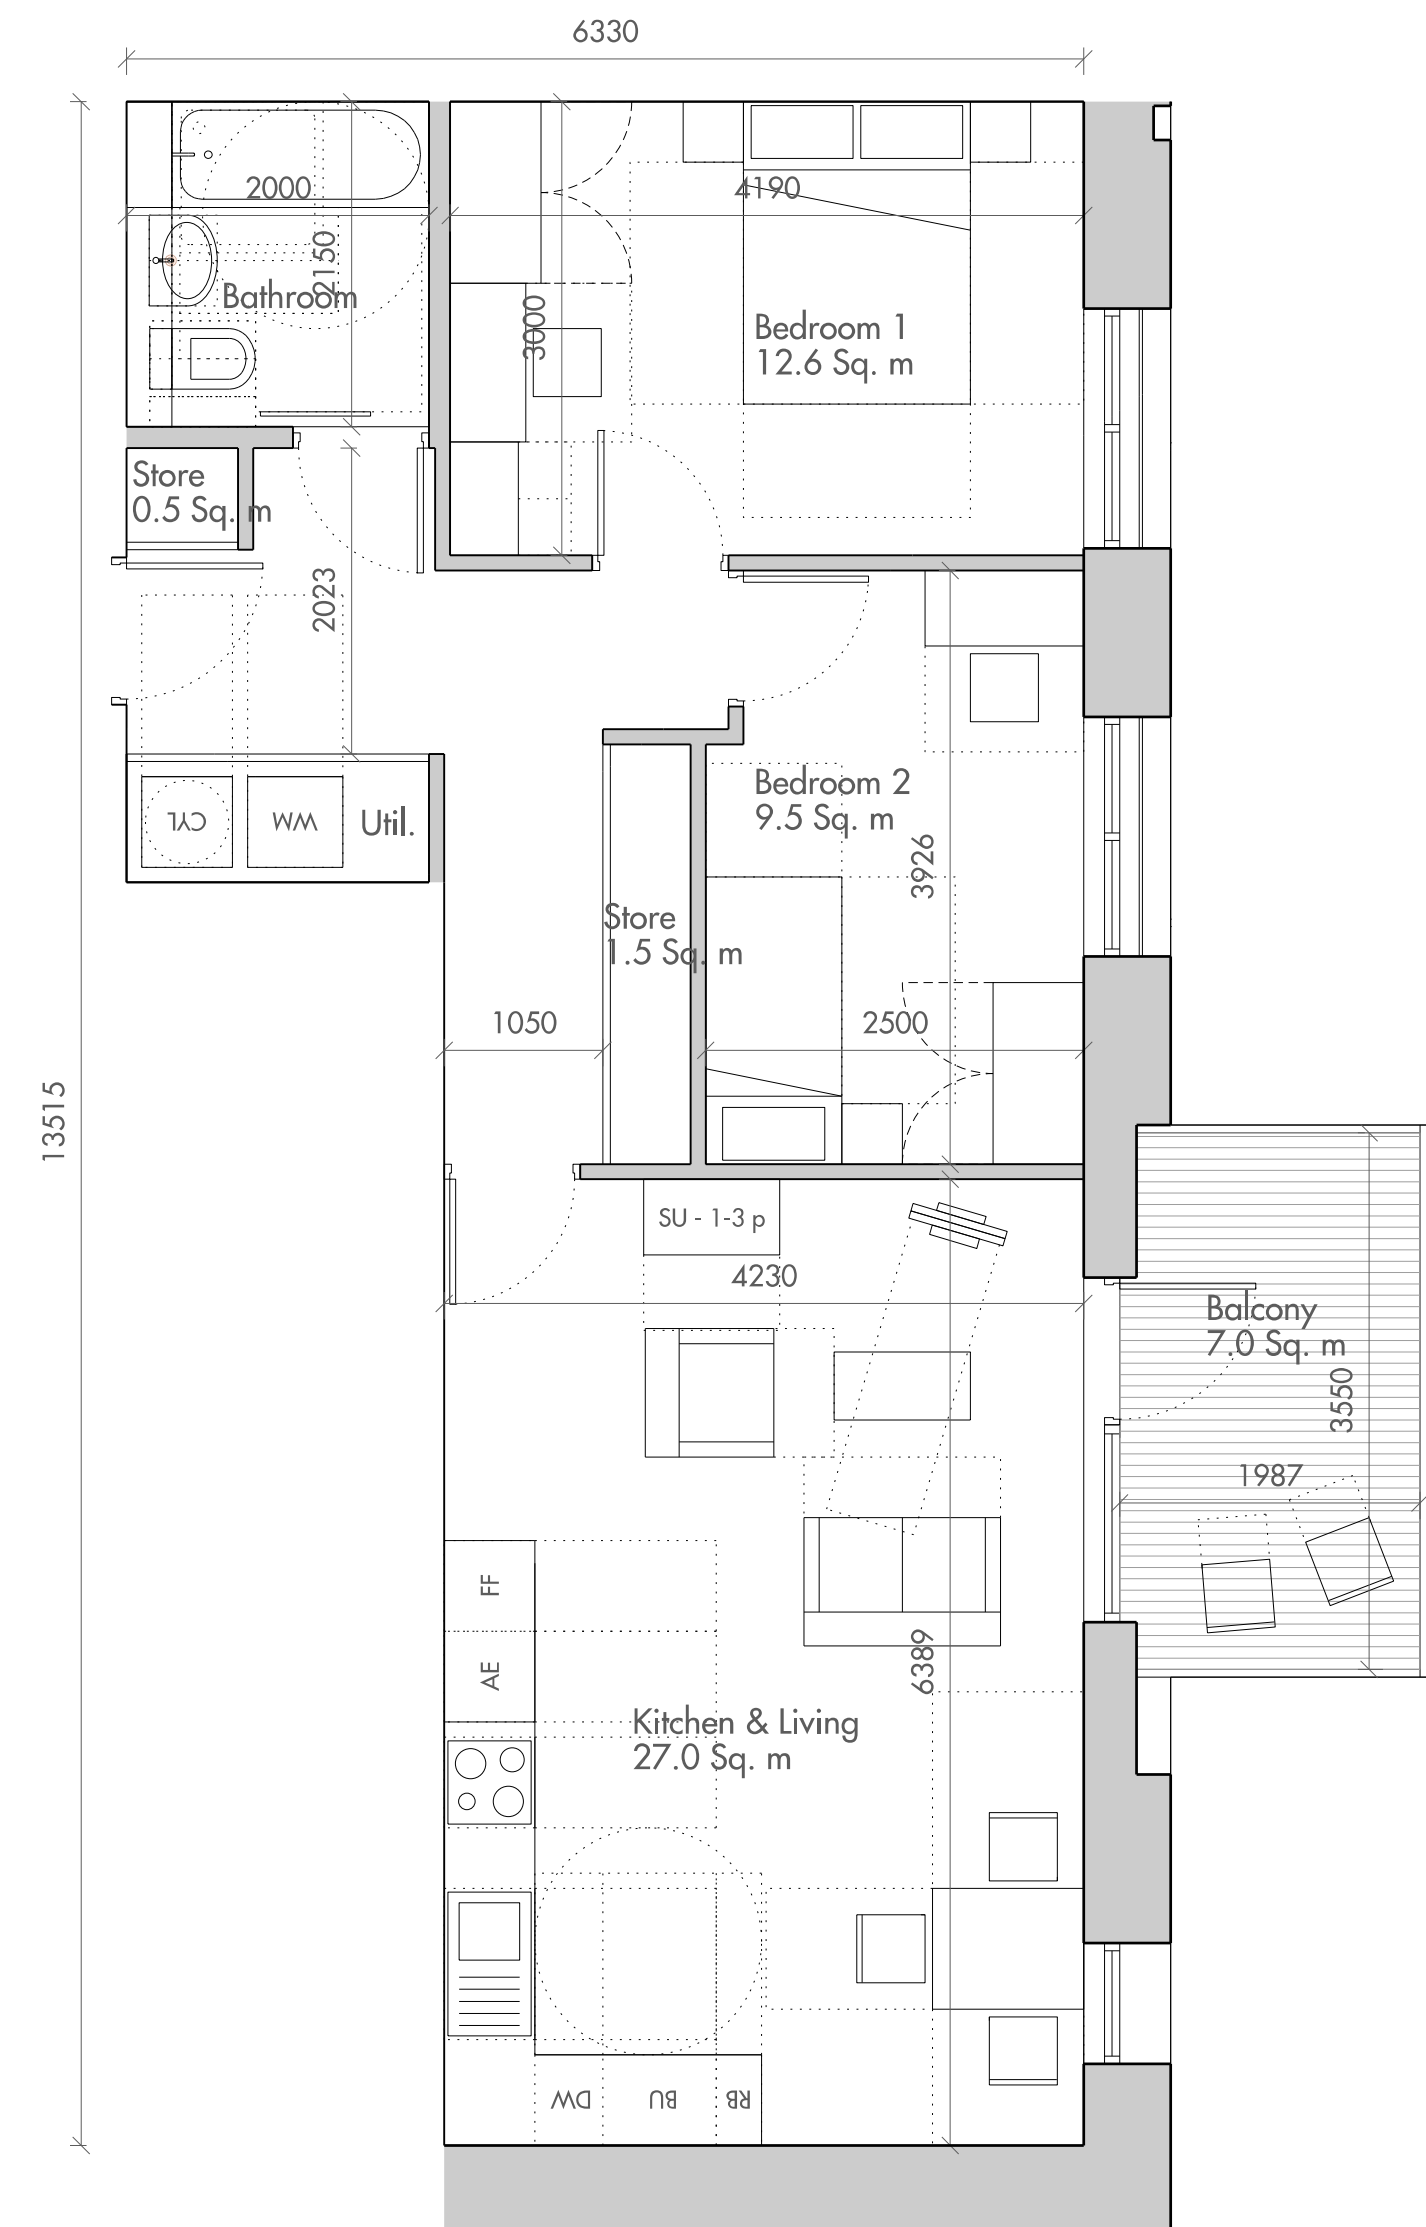

03 Block D : Type5 Intermediate Rented Unit 2 Bed (3 person)
68 sqm



Do not scale from this drawing. Use figured dimensions only. Figured dimensions are in millimetres. All levels are in metres. All dimensions and levels shall be verified on site before proceeding with works. Detailed site survey to be carried out to verify positions and level relationships with site features and ordnance survey. The Architect must be notified of any discrepancy. Where building components are described in the specification as Descriptive Specification - (Contractor Design) elements shown on this drawing pertaining to those components are to be read as 'Issued for Design Intent only'.
Allies & Morrison is not responsible for any errors caused by the transmission, translation, software or computer systems. Allies & Morrison is not responsible for nor shall be liable for the consequences of any use made of the drawings or models other than that for which they were produced by Allies & Morrison for the Client.

REV	DATE	DESCRIPTION	CKD
P1	30/06/17	ISSUED FOR PLANNING	AGA
P2	03/10/17	ISSUED FOR PLANNING - AMENDMENTS	AGA

REV	DATE	DESCRIPTION	CKD

AMENDMENTS:
- north + east elevation - location of openings and inset panels changed
- east elevation - balcony location changed slightly

0 1m 2m

Allies and Morrison
85 Southwark Street
London SE1 0HX
020 7921 0100
020 7921 0101
info@alliesandmorrison.com

A&M JOB NO: 1095

CAMDEN GOODS YARD
BLOCK D
UNIT TYPES 3-5
1095_04_07_501

SCALE 1:50@A1

P2

Revision