



**Notes**  
 This drawing is copyright Piercy&Company.  
 Do not scale from this drawing.  
 All dimensions and levels to be checked on site by the contractor and such dimensions to be his responsibility.  
 Report all drawing errors, omissions and discrepancies to the architect.  
**DISCLAIMER**  
 This document may be issued in an editable digital CAD format to enable others to use it as background information to make alterations and/or additions. In that instance the file will be accompanied by a PDF version as a record of the original file. It is for those parties making such alterations and/or additions to ensure that they make use of current background information.  
 Piercy&Company accepts no liability for either: any such alterations and/or additions to the background information by others; or any other changes made by others to the architectural content of the background information itself.

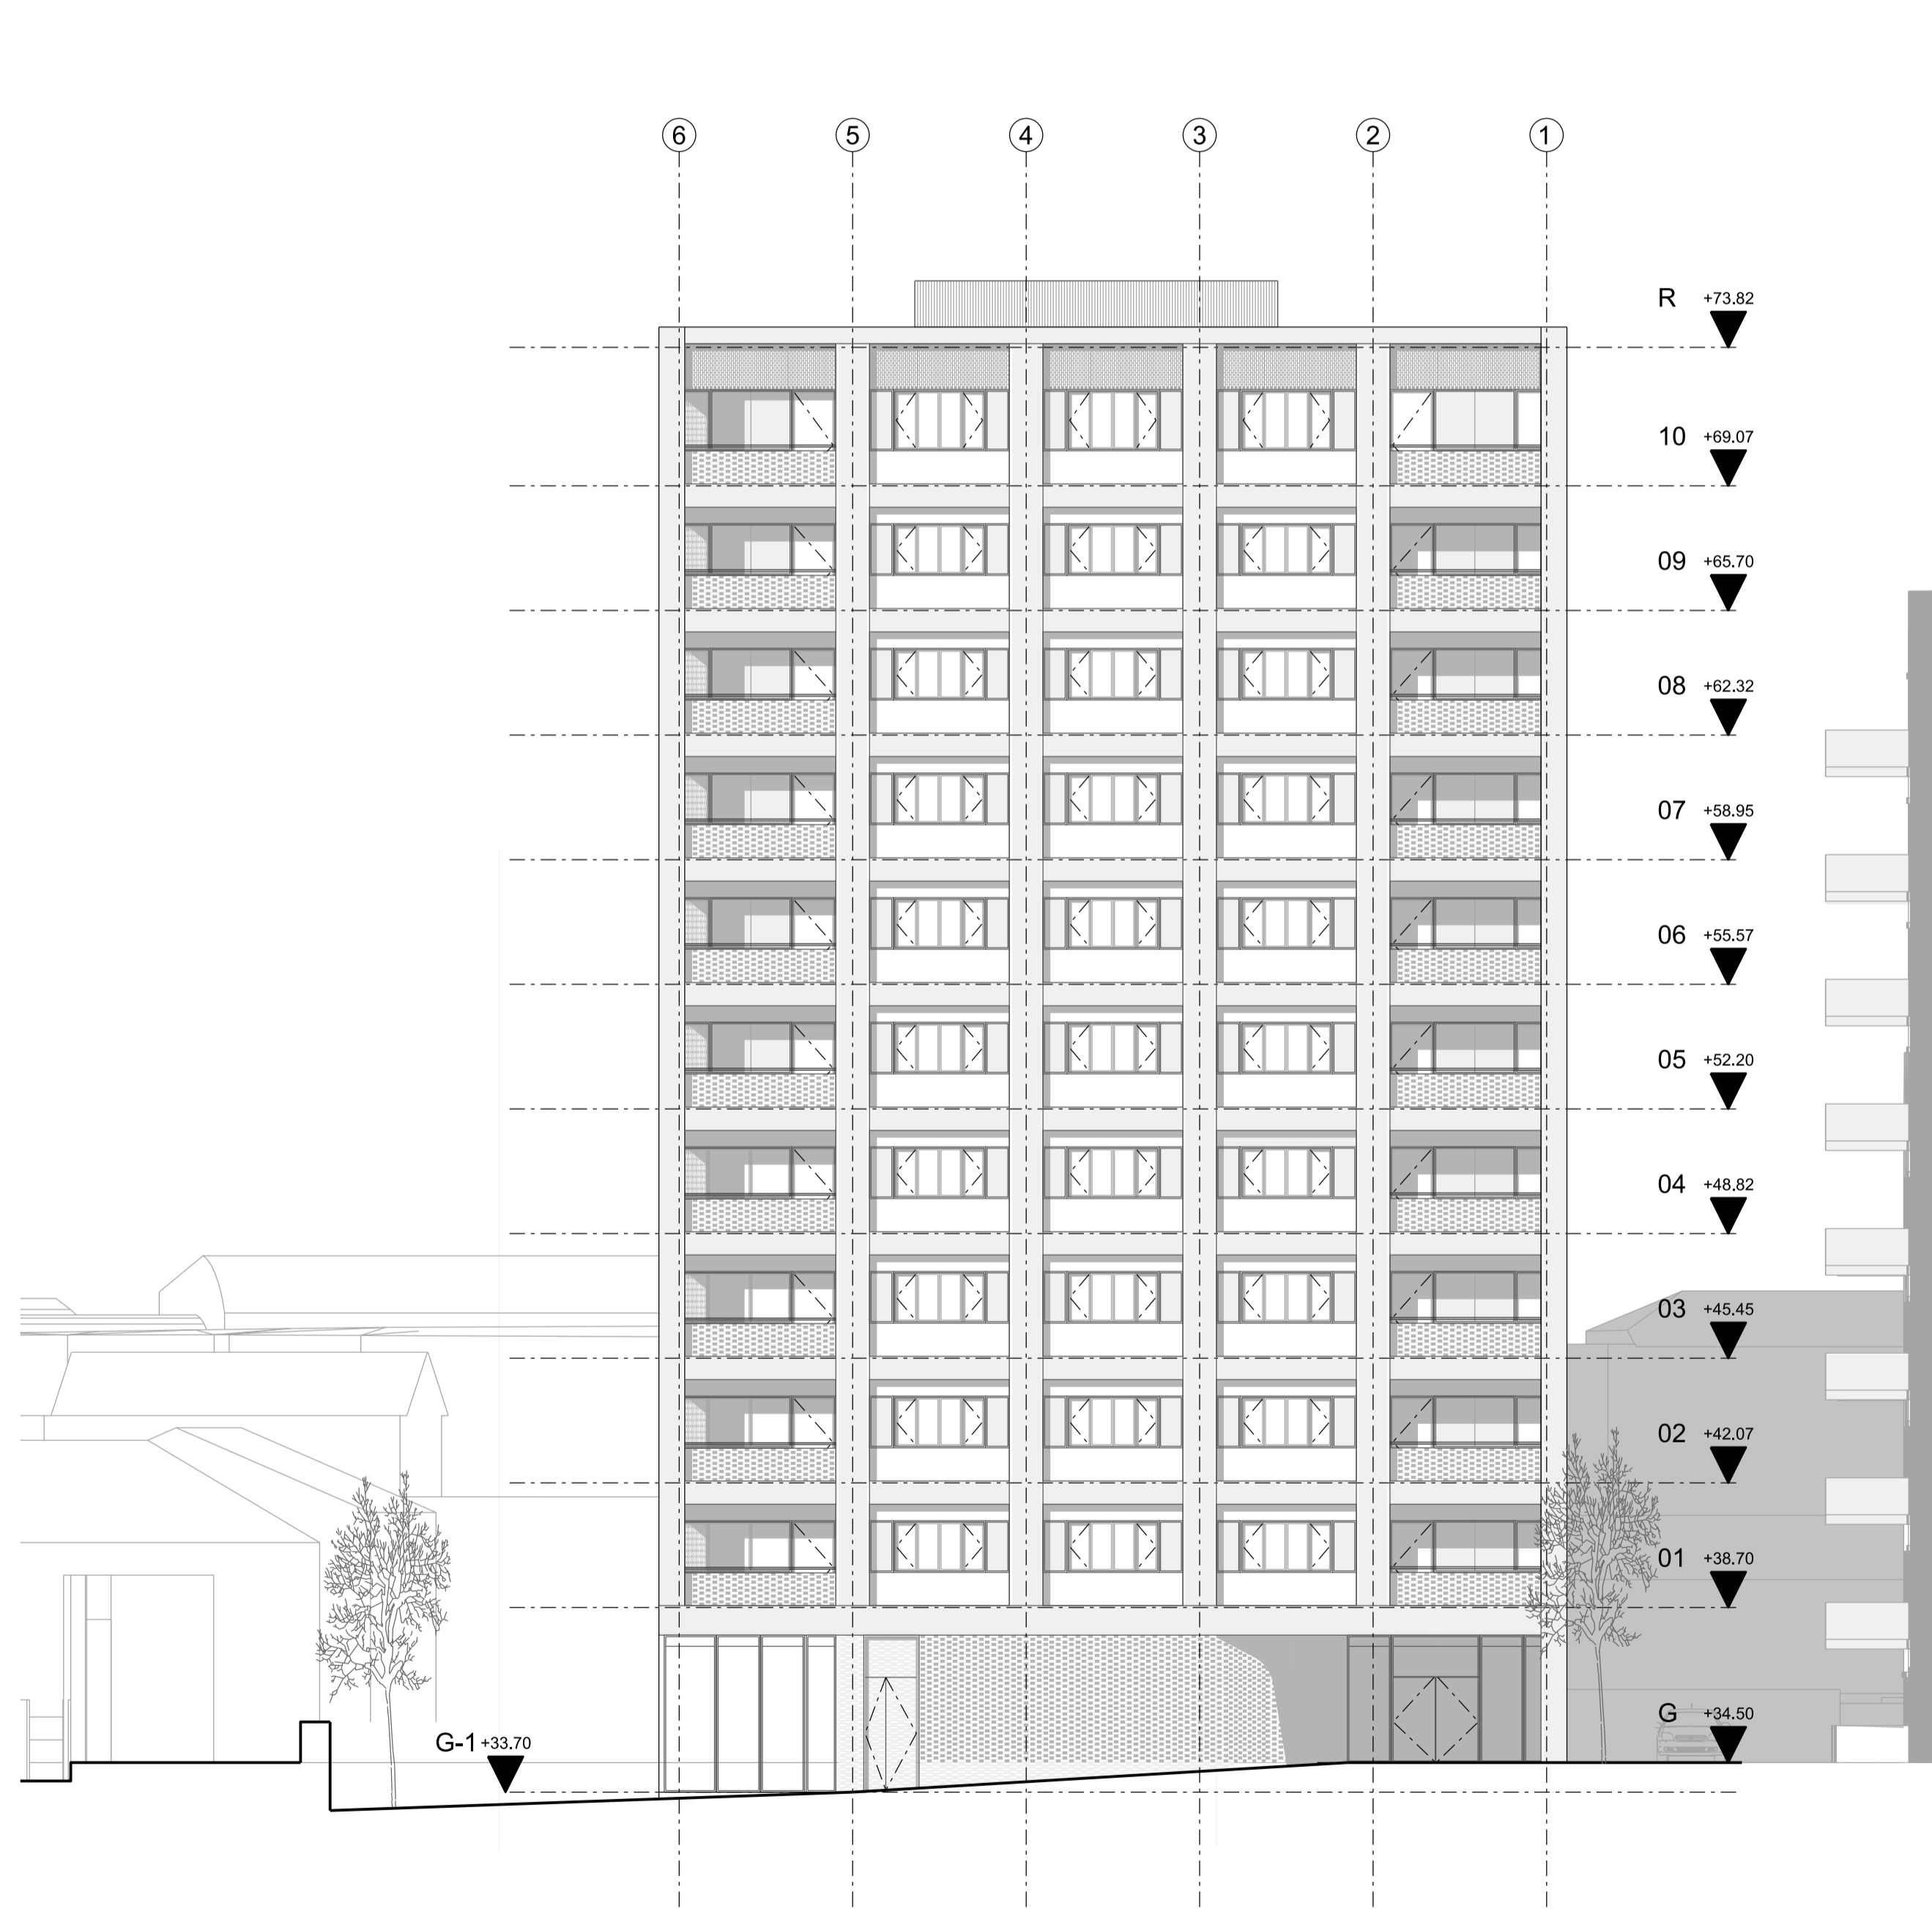


01 BLOCK E1 - 1:150 @ A1  
 NORTH EAST ELEVATION

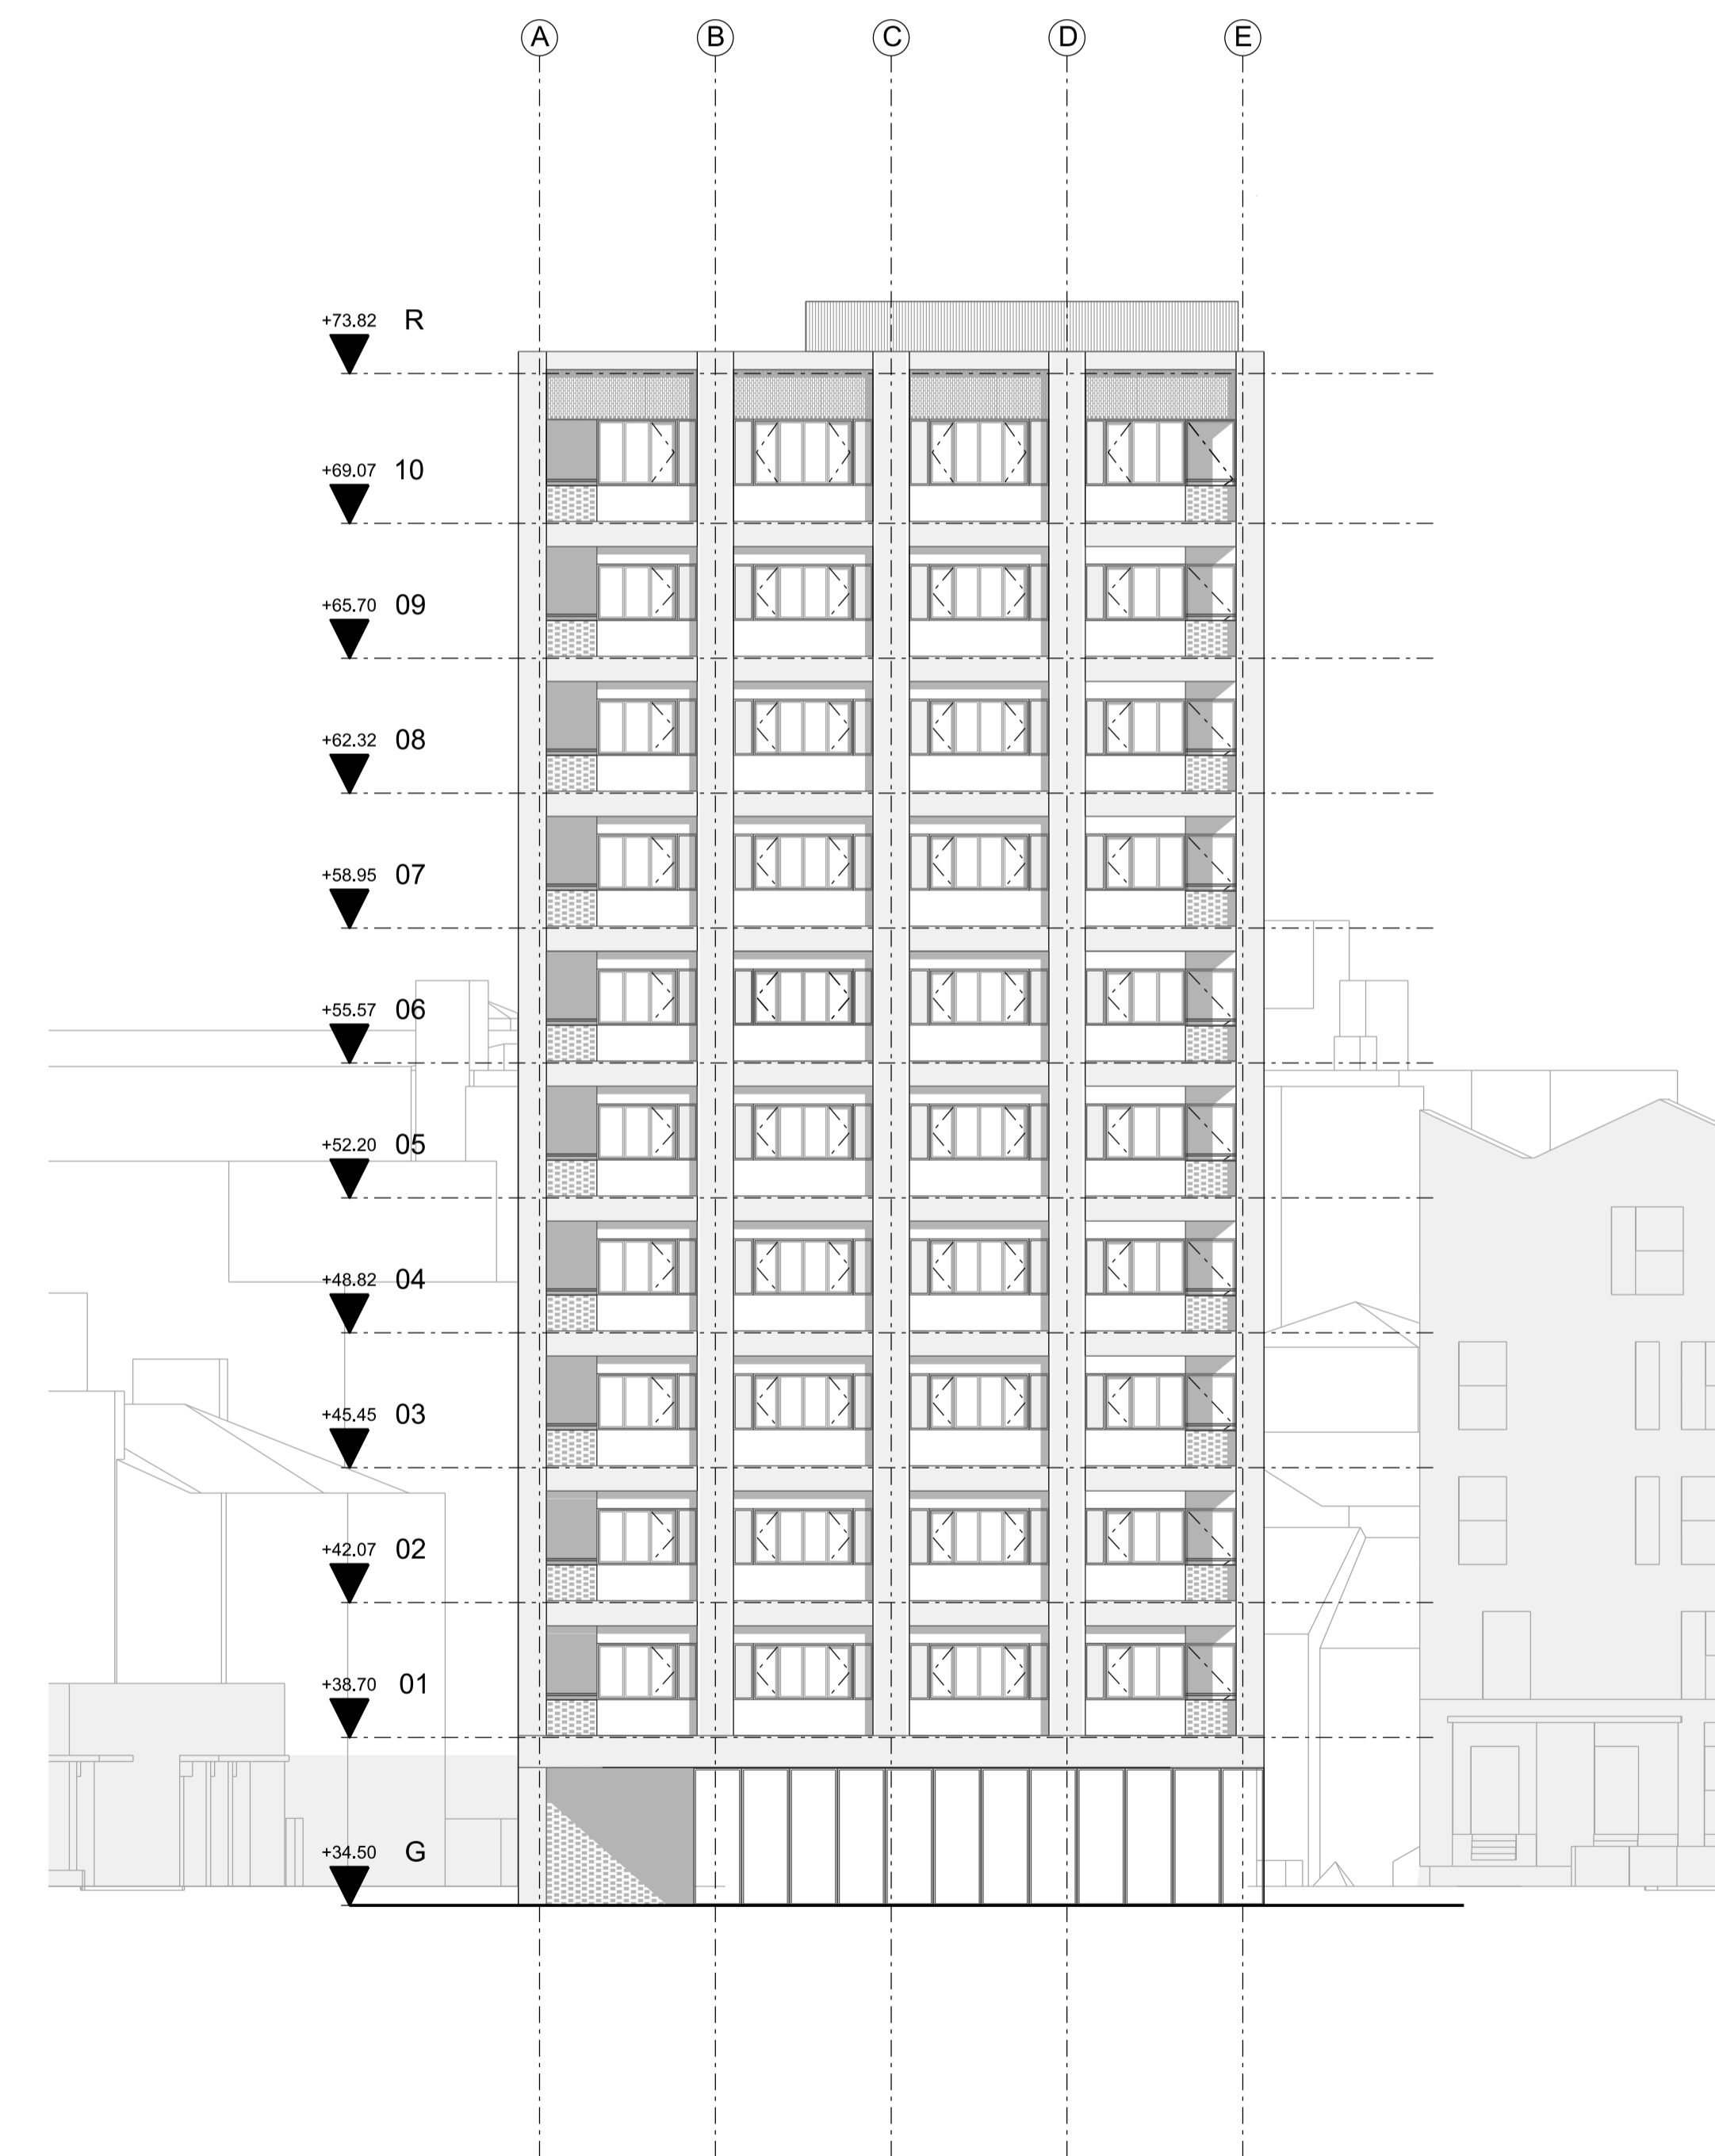

02 BLOCK E1 - 1:150 @ A1  
 NORTH WEST ELEVATION

Rev	Date	Description
A	02.10.17	Planning Amendments
/	30.06.17	Planning Issue

 

Project  
 CAMDEN GOODS YARD  
 Client  
 BARRATT LONDON  
 Date  
 June 2017  
 Scale  
 1:150 @ A1  
 Drawing Title  
 Block E1 - North Elevations


Drawn  
 LP  
 Checked  
 DC  
 Approved  
 SNP

Drawing Status  
 PLANNING


Project	DISC	BLOCK	LEVEL	SERIES	Dwg No.	Rev.
13508	AP	E1	E	04	144	A

122 Arlington Road  
 London NW1 7HP  
 Telephone  
 +44 (0)20 7424 9611  
 info@piercyandco.com  
 www.piercyandco.com

**Notes**  
 This drawing is copyright Piercy&Company.  
 Do not scale from this drawing.  
 All dimensions and levels to be checked on site by the contractor and such dimensions to be his responsibility.  
 Report all drawing errors, omissions and discrepancies to the architect.  
**DISCLAIMER**  
 This document may be issued in an editable digital CAD format to enable others to use it as background information to make alterations and/or additions. In that instance the file will be accompanied by a PDF version as a record of the original file. It is for those parties making such alterations and/or additions to ensure that they make use of current background information.  
 Piercy&Company accepts no liability for either: any such alterations and/or additions to the background information by others; or any other changes made by others to the architectural content of the background information itself.

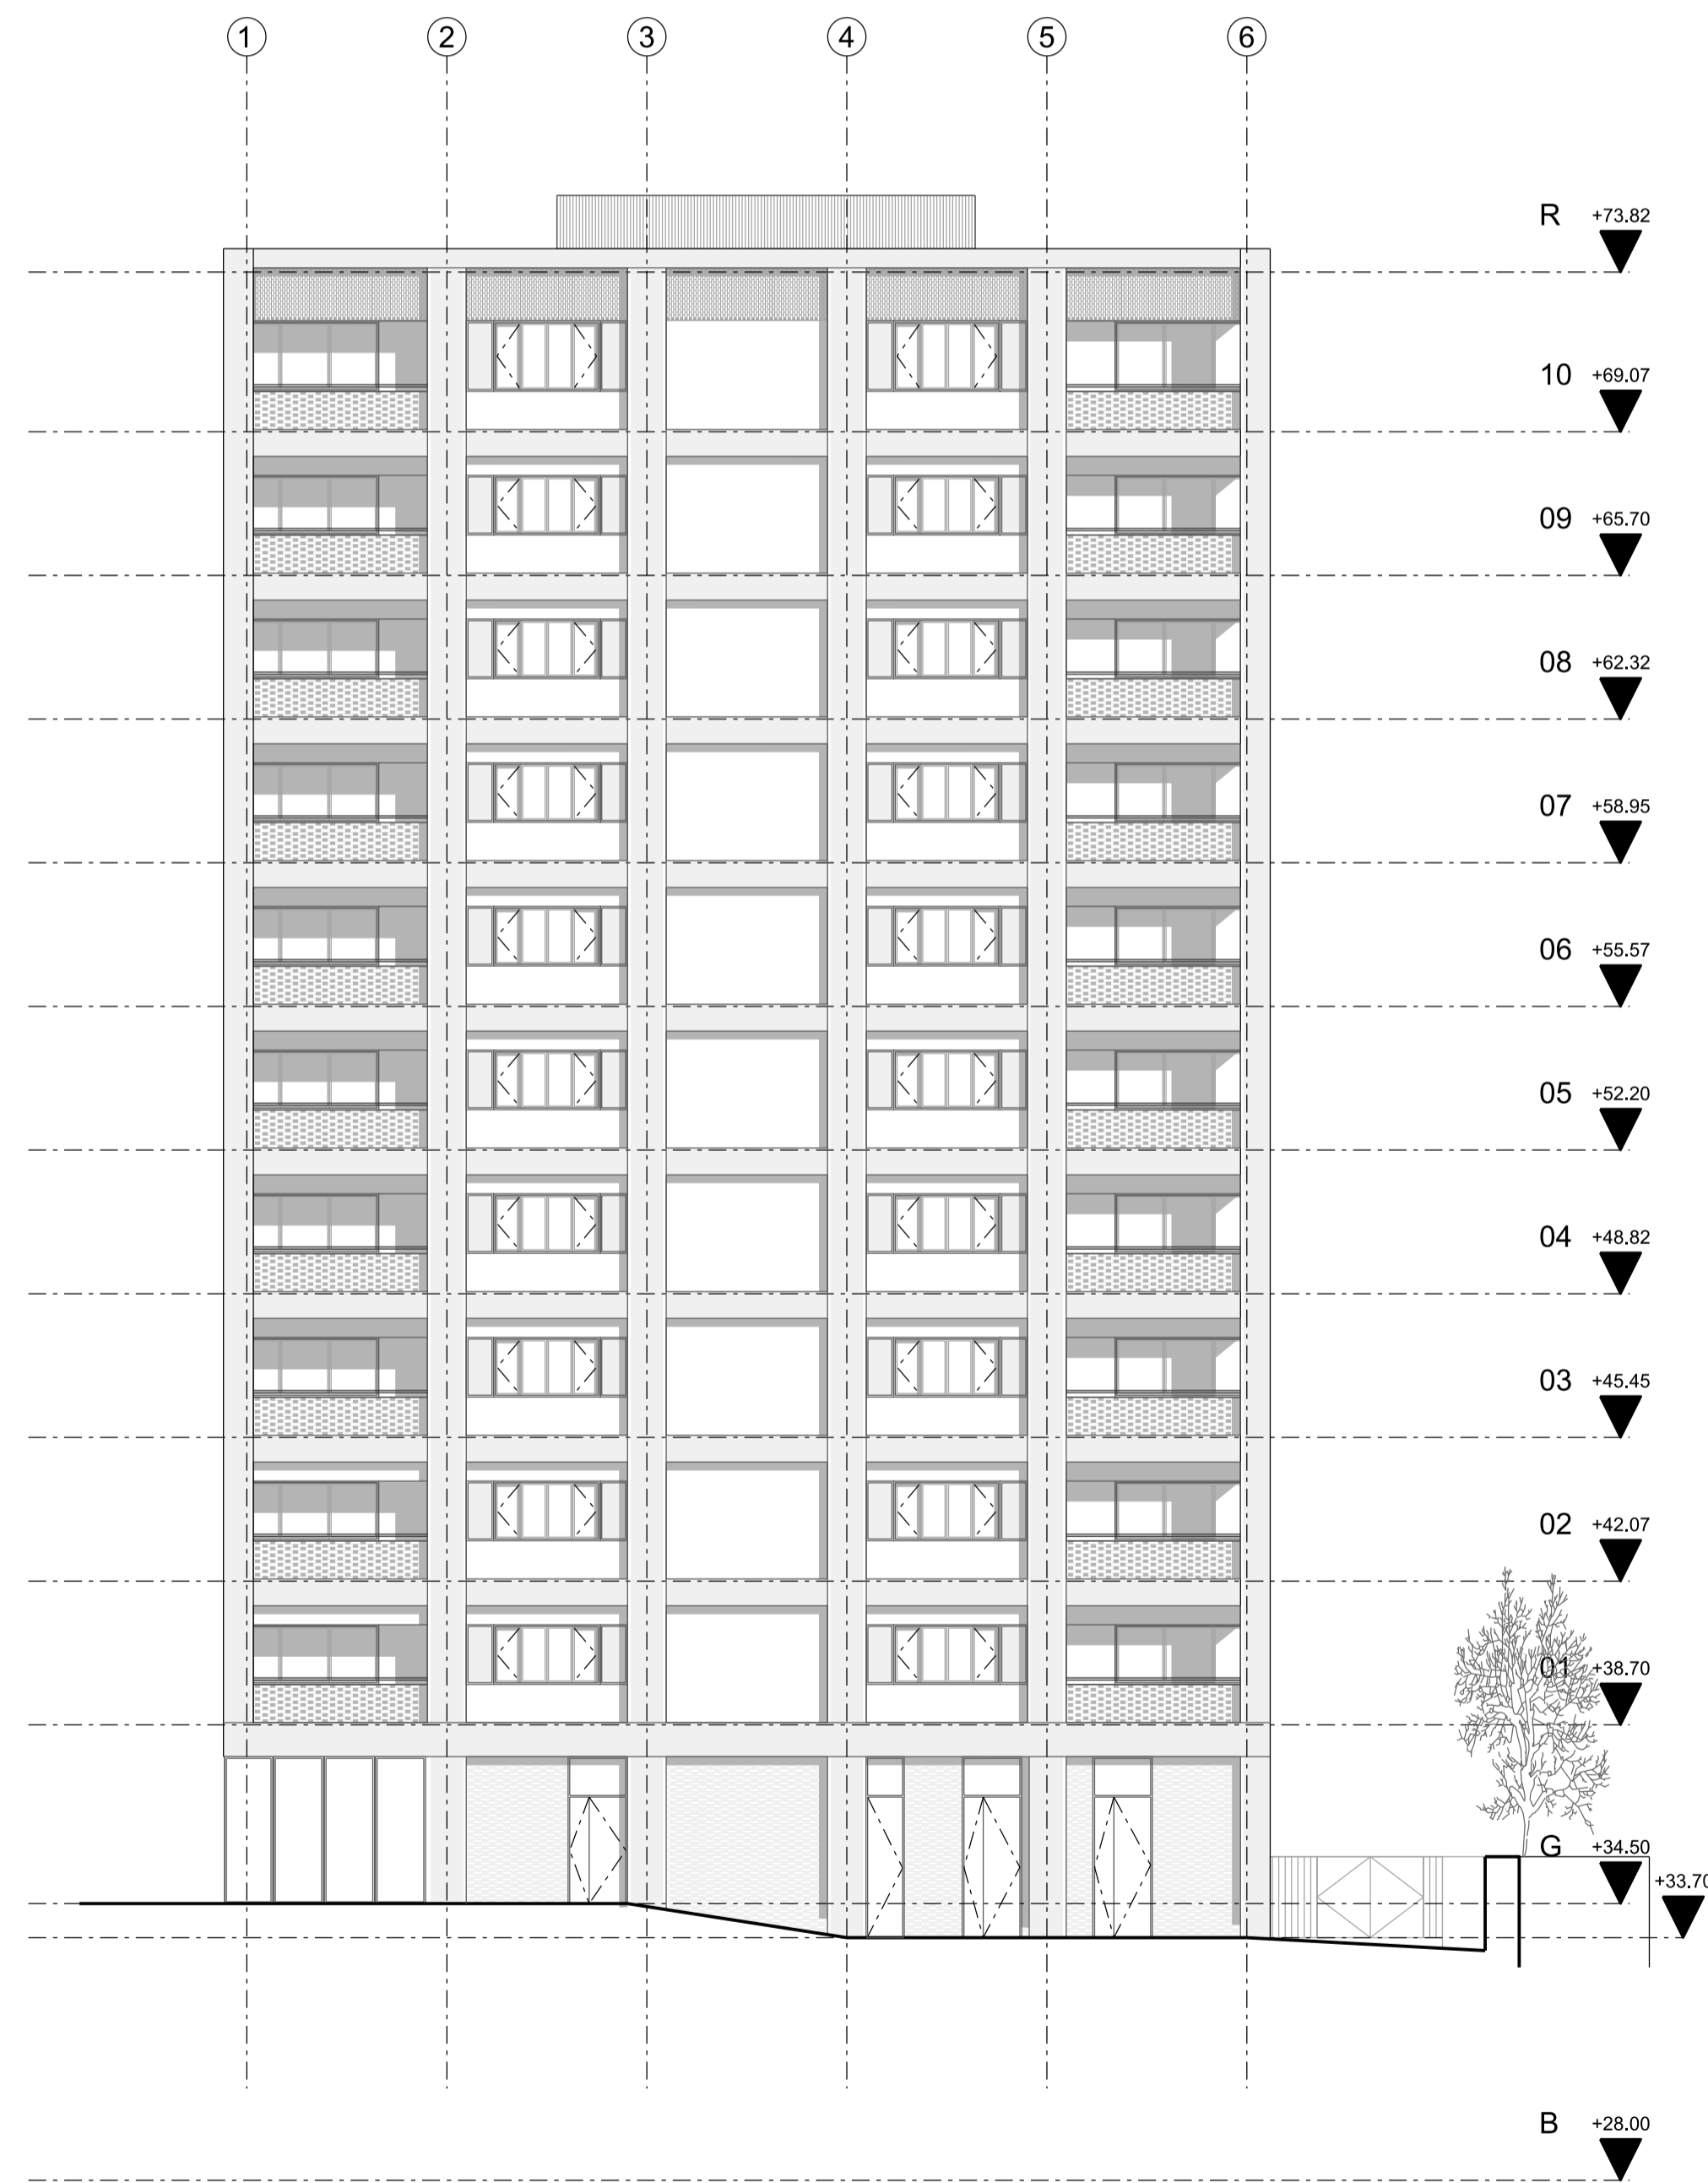


03 BLOCK E1 - 1:150 @ A1  
 SOUTH WEST ELEVATION

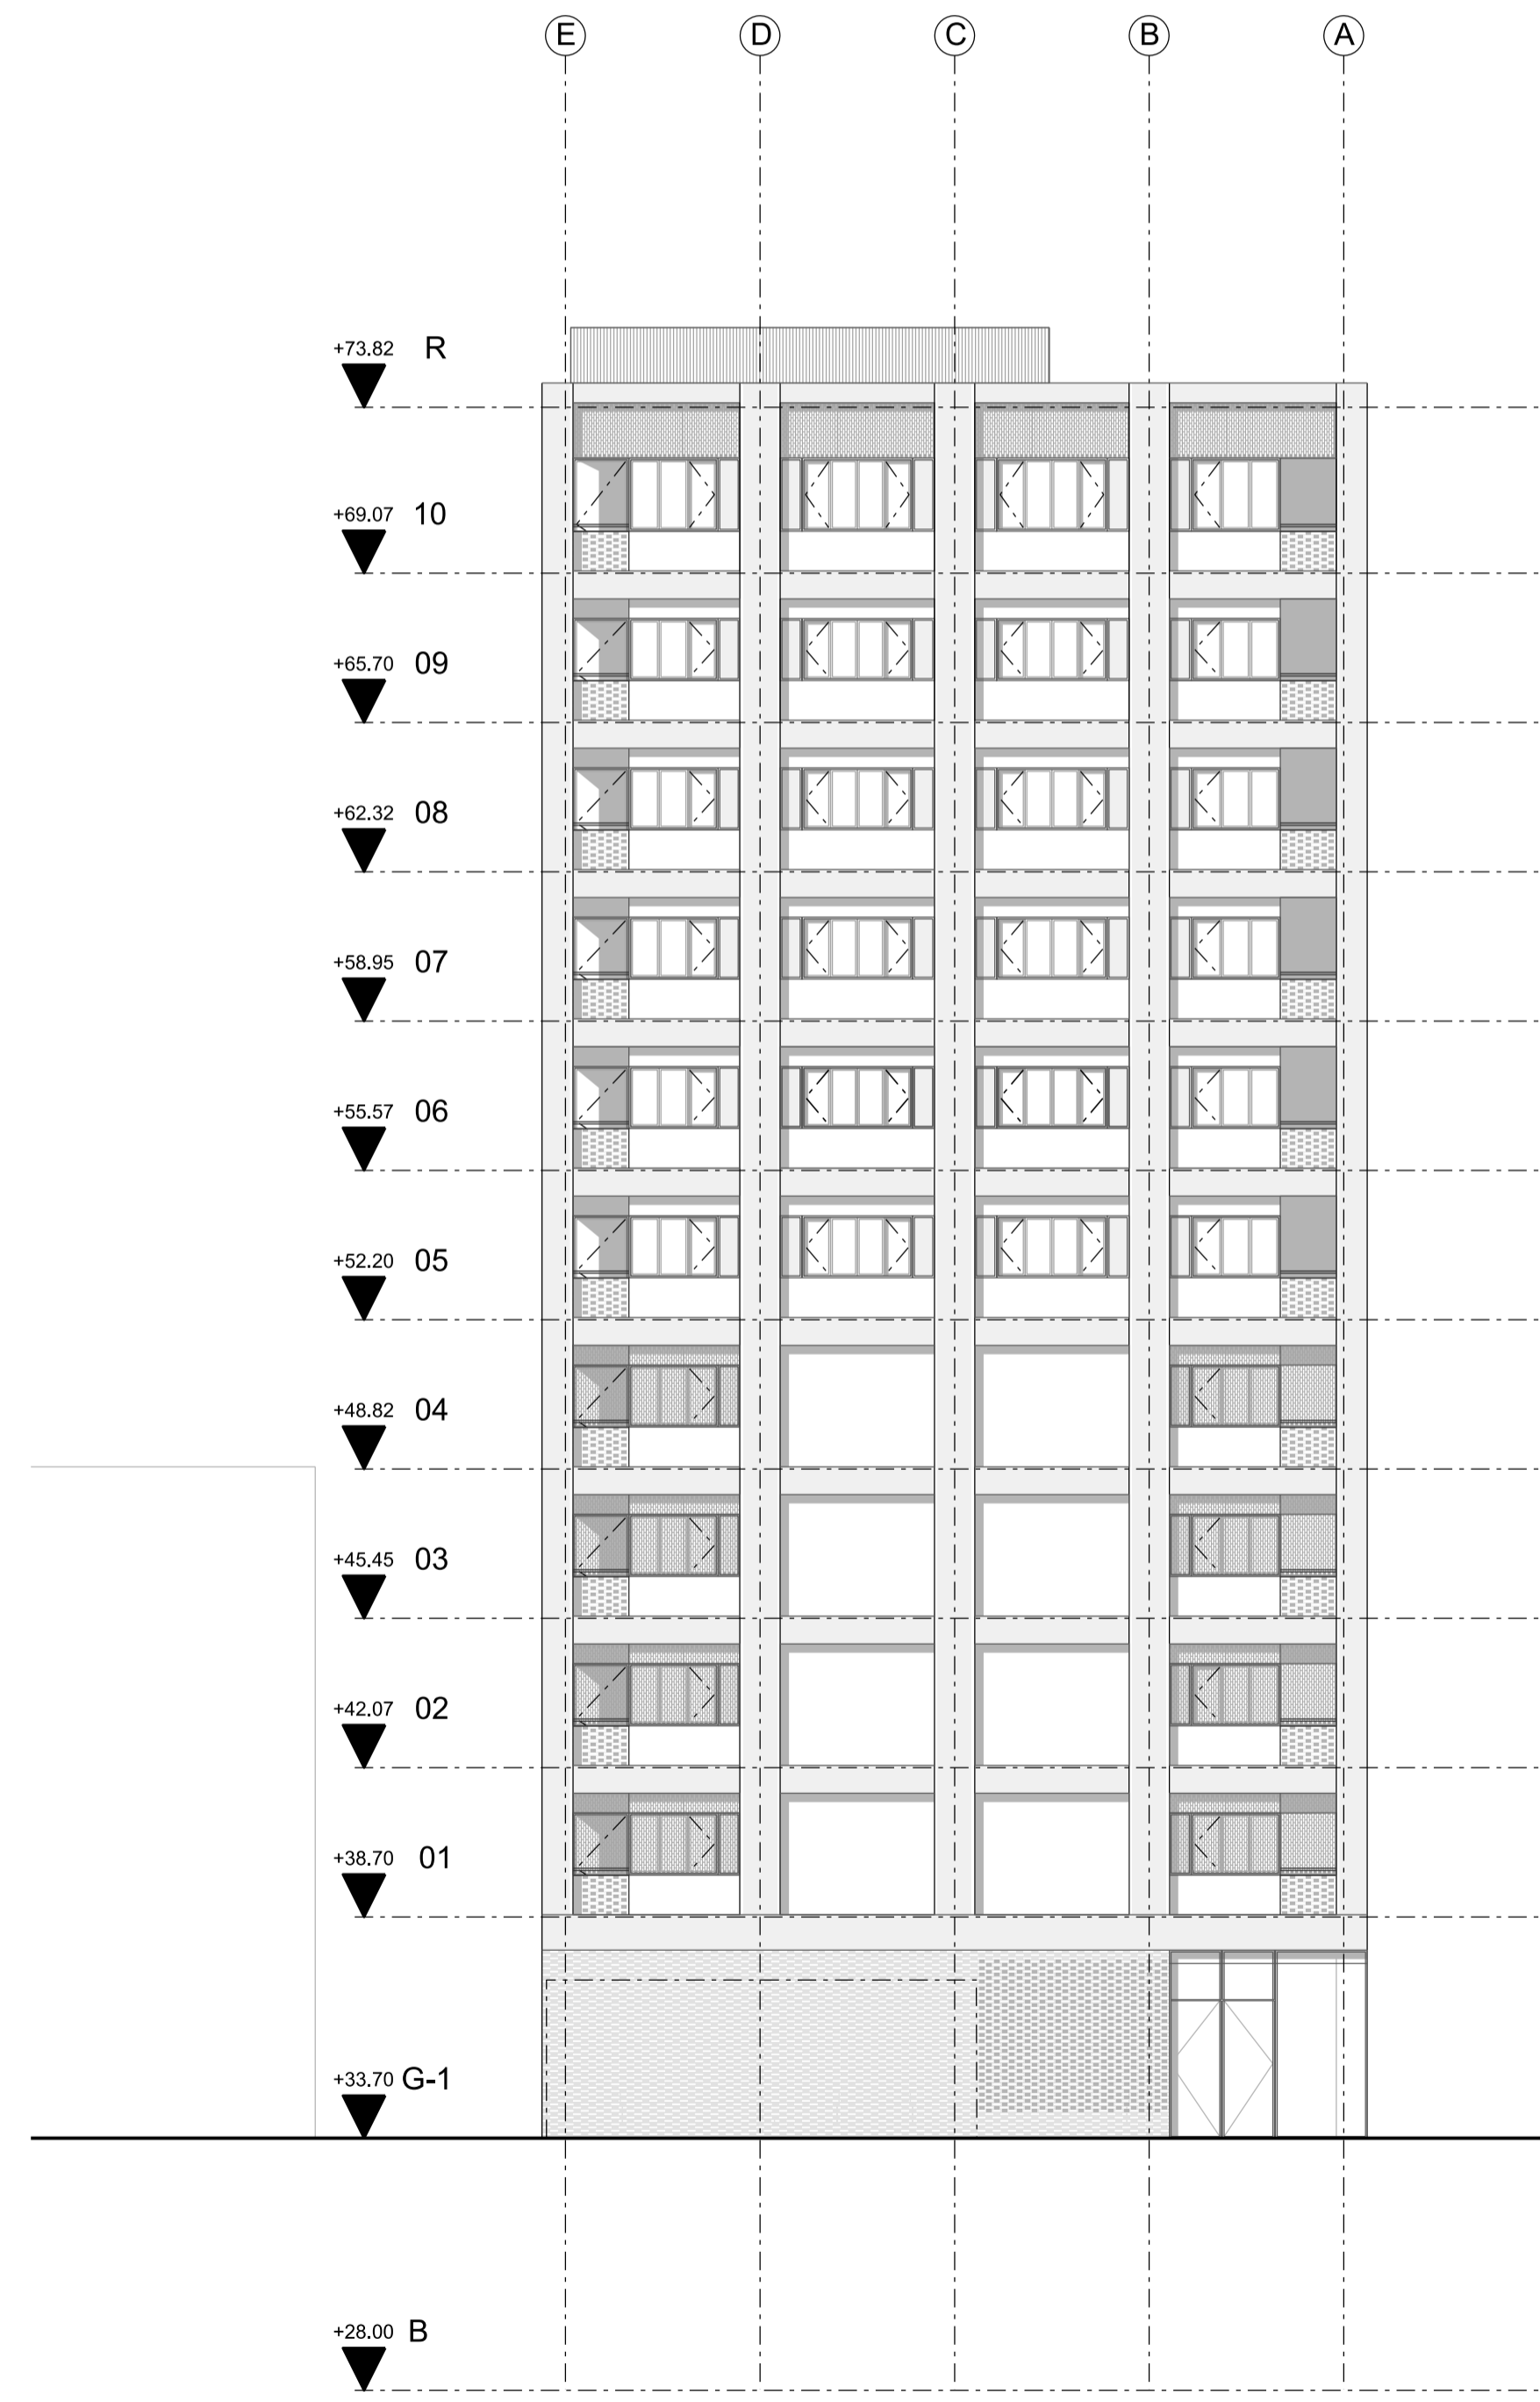

04 BLOCK E1 - 1:150 @ A1  
 SOUTH EAST ELEVATION

Rev	Date	Description
A	02.10.17	Planning Amendments
/	30.06.17	Planning Issue

 

Project  
 CAMDEN GOODS YARD

Client  
 BARRATT LONDON

Date  
 June 2017

Scale  
 1:150 @ A1

Drawing Title  
 Block E1 - South Elevations

Drawn  
 LP

Checked  
 DC

Approved  
 SNP

Drawing Status  
 PLANNING

Project	DISC	BLOCK	LEVEL	SERIES	Dwg No.	Rev.
13508	AP	E1	E	04	145	A

122 Arlington Road  
 London NW1 7HP

info@piercyandco.com  
 www.piercyandco.com

Telephone  
 +44 (0)2074249611