


Unlocking space.
Empowering people.


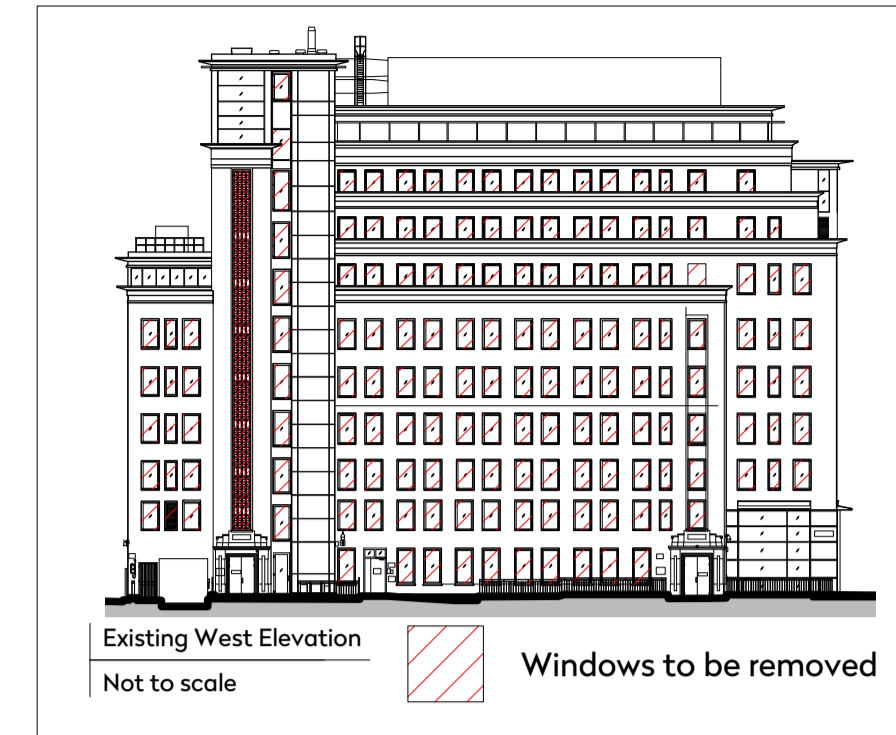


Legend:

- Existing
- Proposed

General Arrangement Notes:

- 1 New windows throughout
- 2 New extended entry
- 3 New glazed atrium roof
- 4 New M&E equipment

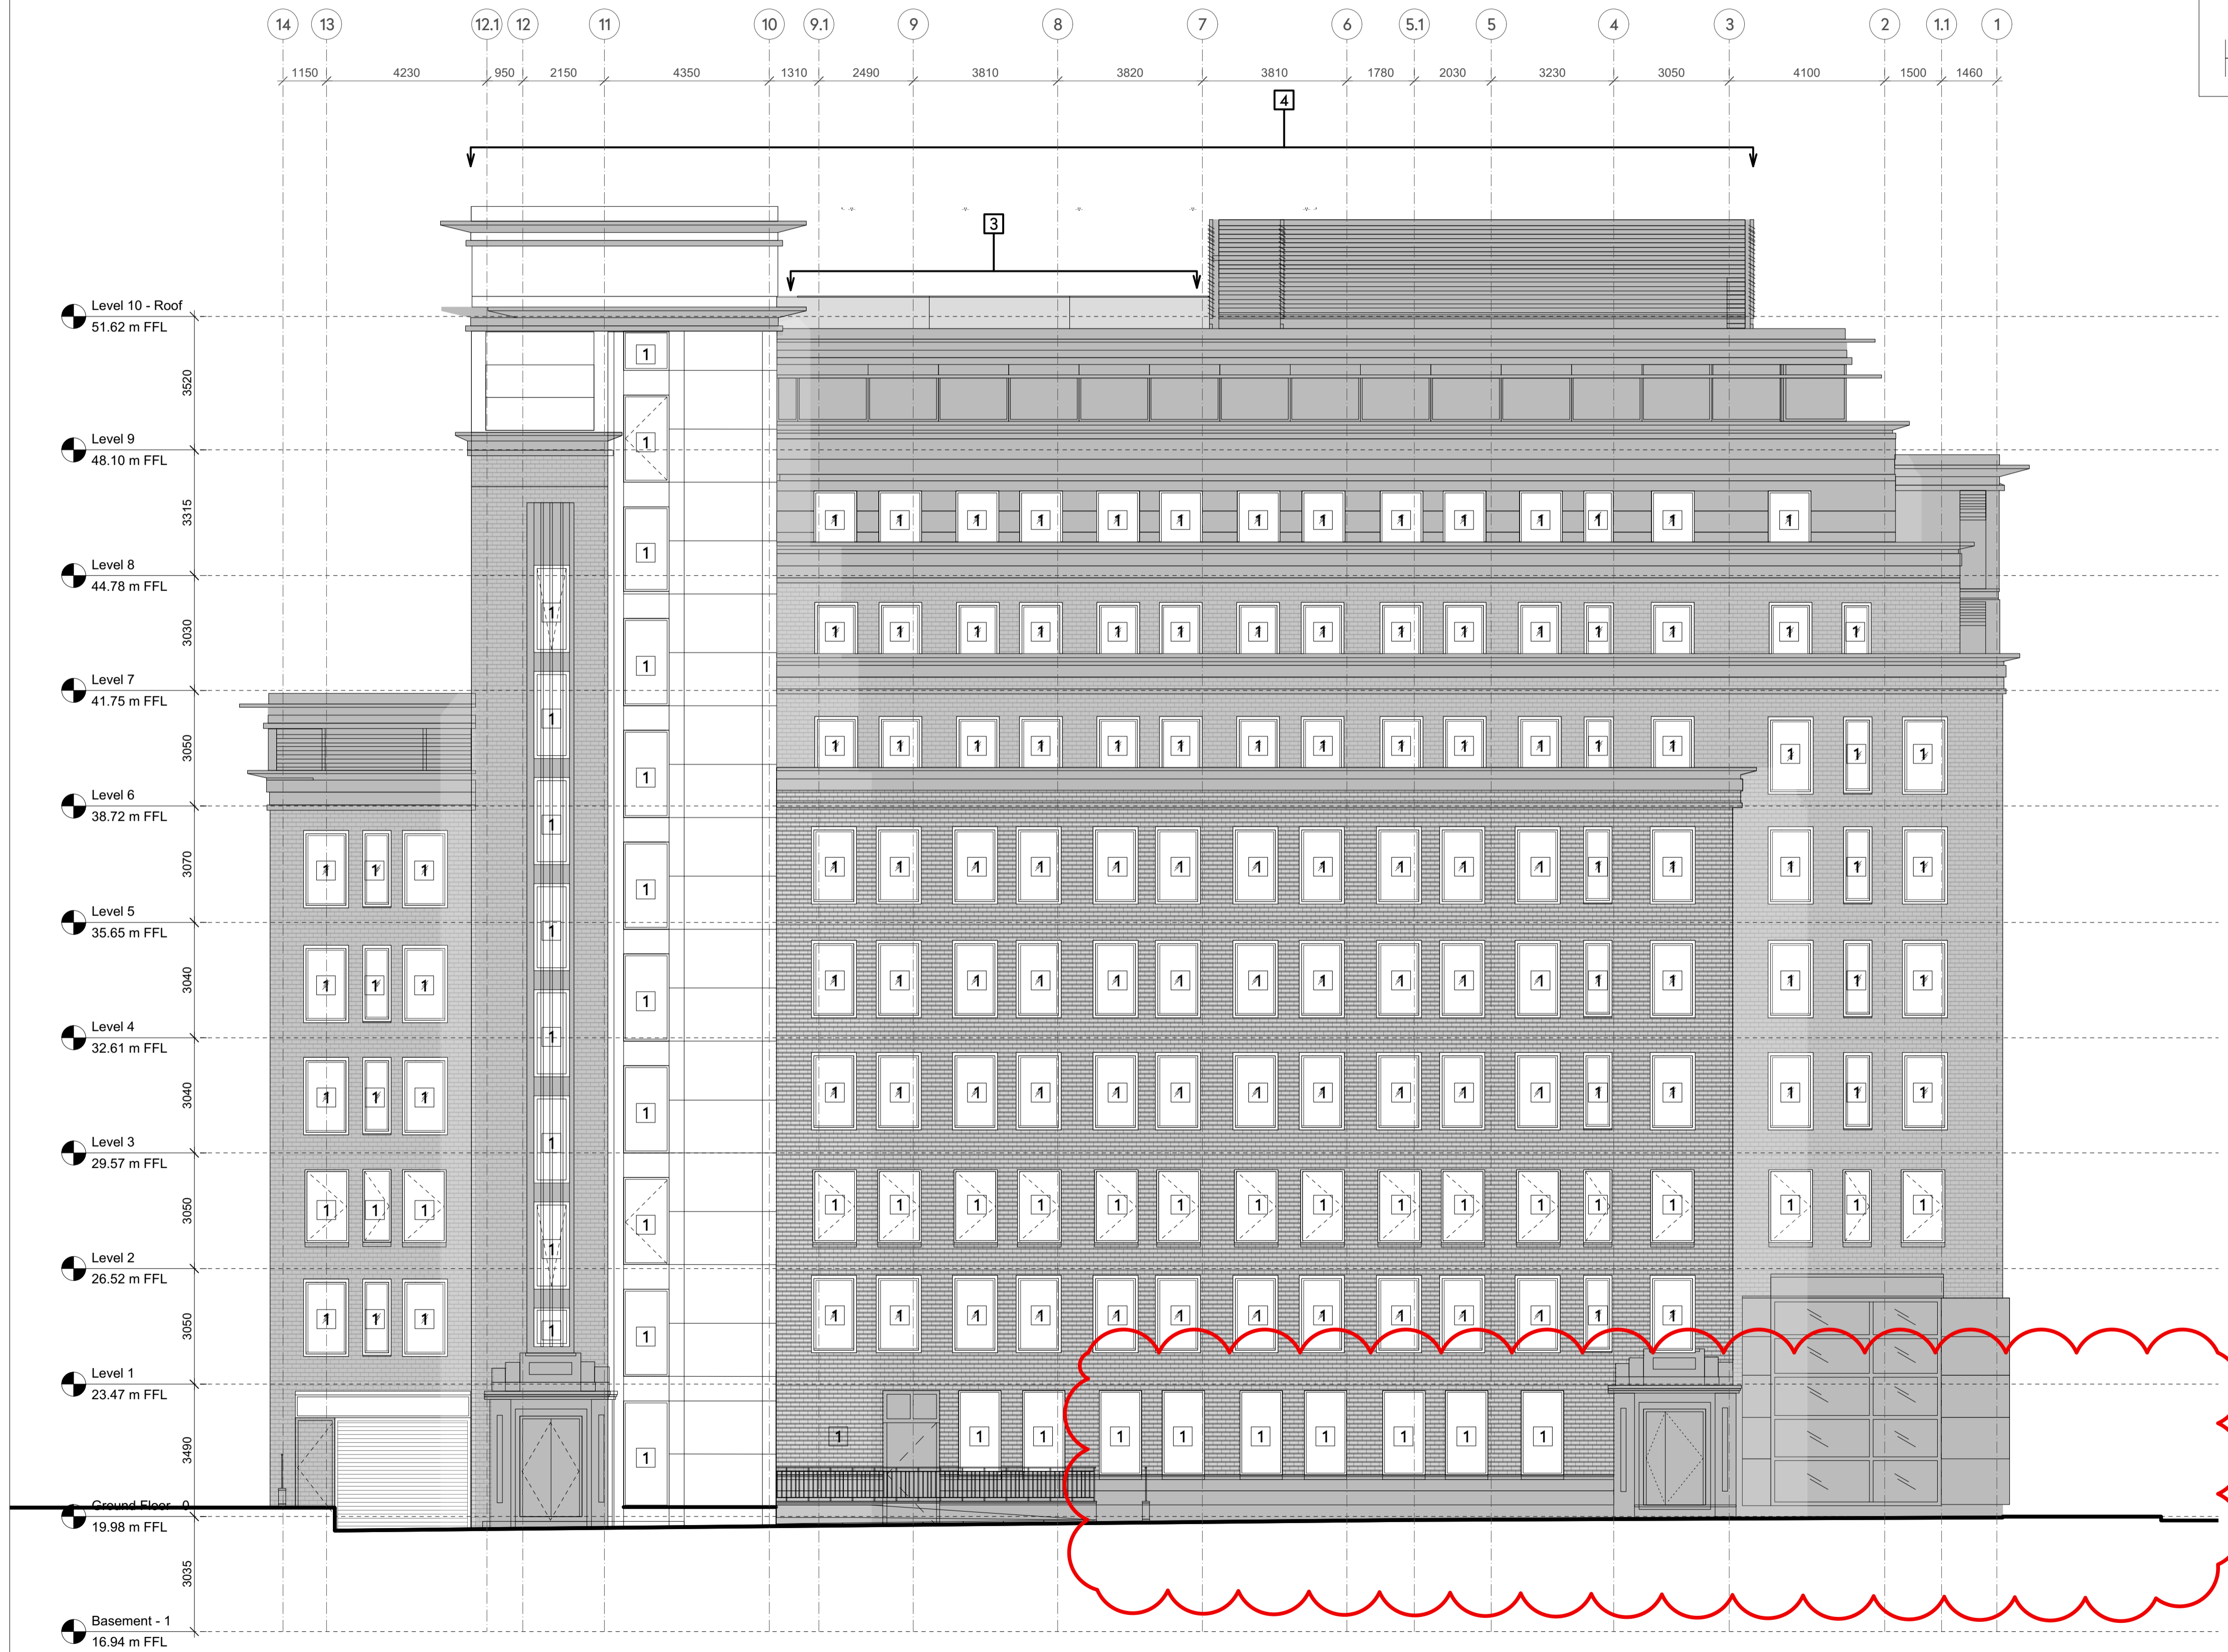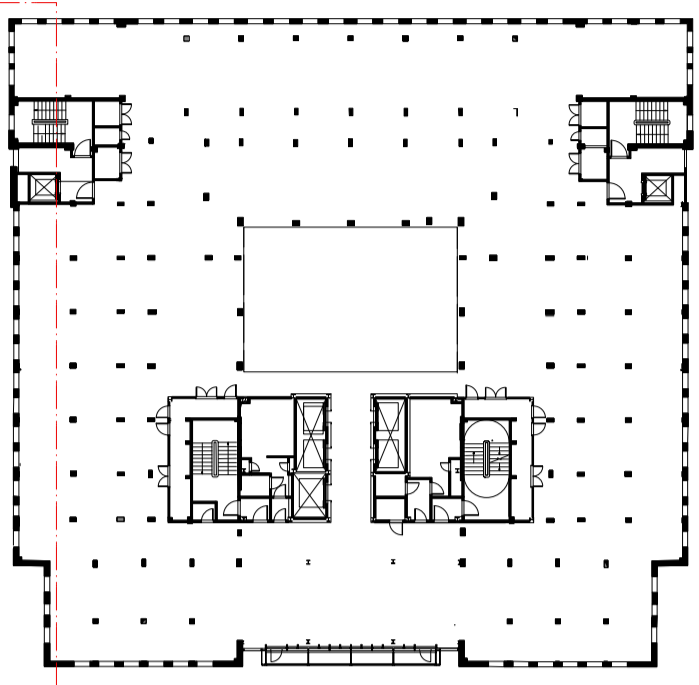

01 Proposed West Elevation
1:100@A1/1:200@A3

Rev.	Date	Details	By	Client
A	09/10/2017	Revised west elevation	CF	
			Appr	

Warner Bros.

Project name

Project Phoenix

Drawing title

Proposed West Elevation

Status

Planning Application

Scale	Drawn by
1:100@A1, 1:200@A3	CF
Date	Checked by
Aug 2017	RL
Drawing number	Status
1539-P-207-Pr. West Elevation	A

This drawing is copyright. Do not scale off dimensions. All dimensions are to be checked on site by contractor. Contractor to report any dimensional discrepancies, errors or omissions prior to commencing in site.