


01 Basement Plan Existing



02 Ground Floor Plan Existing

 


NOTES:
LOCATION PLAN @ 1:1250 SCALE & NORTH UP.
ALL SCALES/DIMENSIONS TO BE CHECKED ON SITE.

REV	D.B.	DESCRIPTION	DATE
A	HG	USES ADDED	05/10/2017
B	HG	AMENDED	05/10/2017
C	HG	AMENDED	05/10/2017




1 Sandwich Street
London WC1H 9PF
020 7391 7100
www.fandt.com


PROJECT NAME 47-49 Goodge Street Refurbishment		CLIENT Shaftesbury Charlotte Street Ltd	JOB NO. 23385
DRAWING TITLE Basement and Ground Floor Existing Plans		ADDRESS 47-49 Goodge Street, London, W1	DRAWING NO. E01 revC
DRAWN BY WL	CHECKED BY HG	SCALE 1:100@A3	DATE Nov. 2016

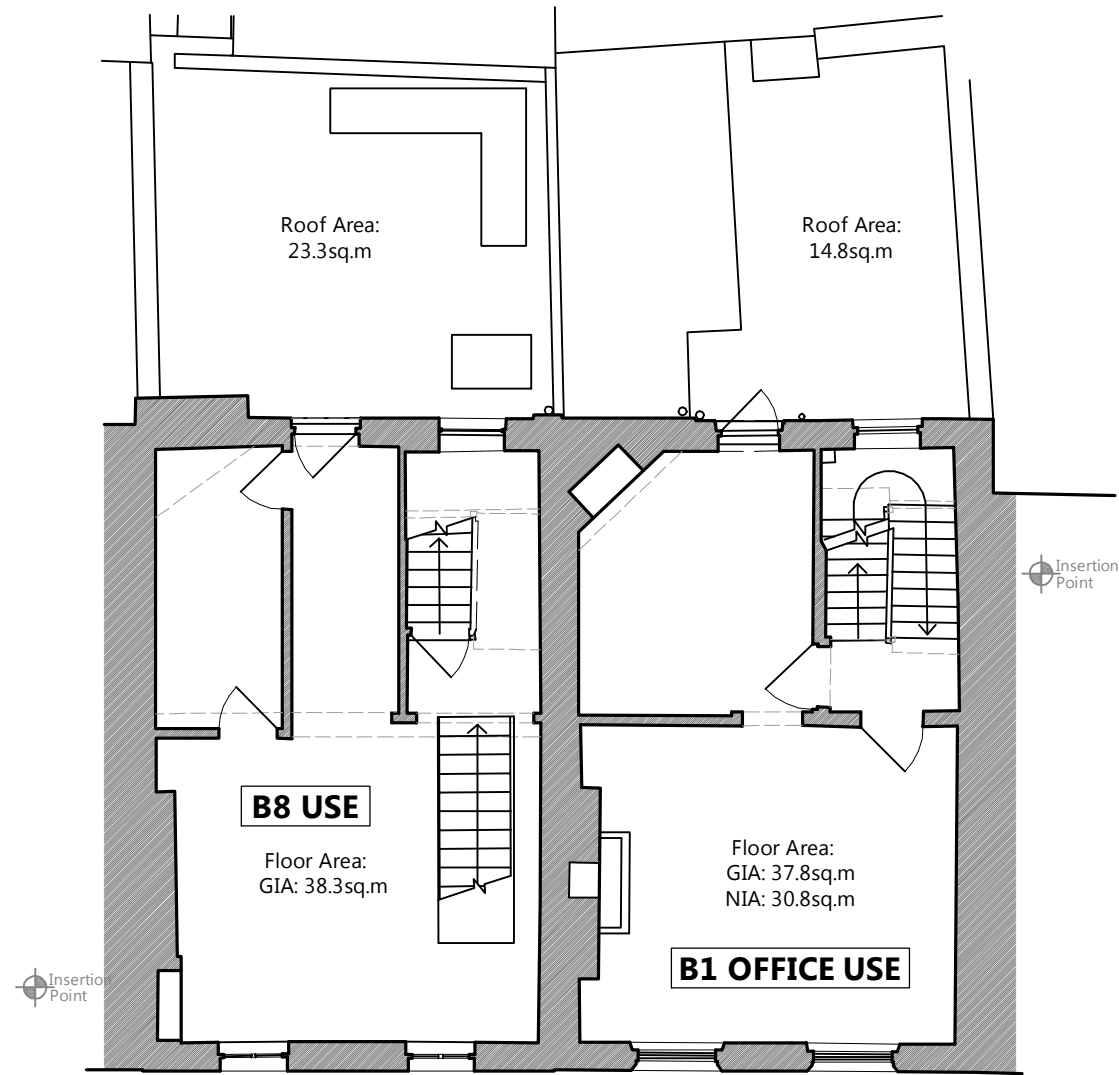

01 First Floor Plan Existing

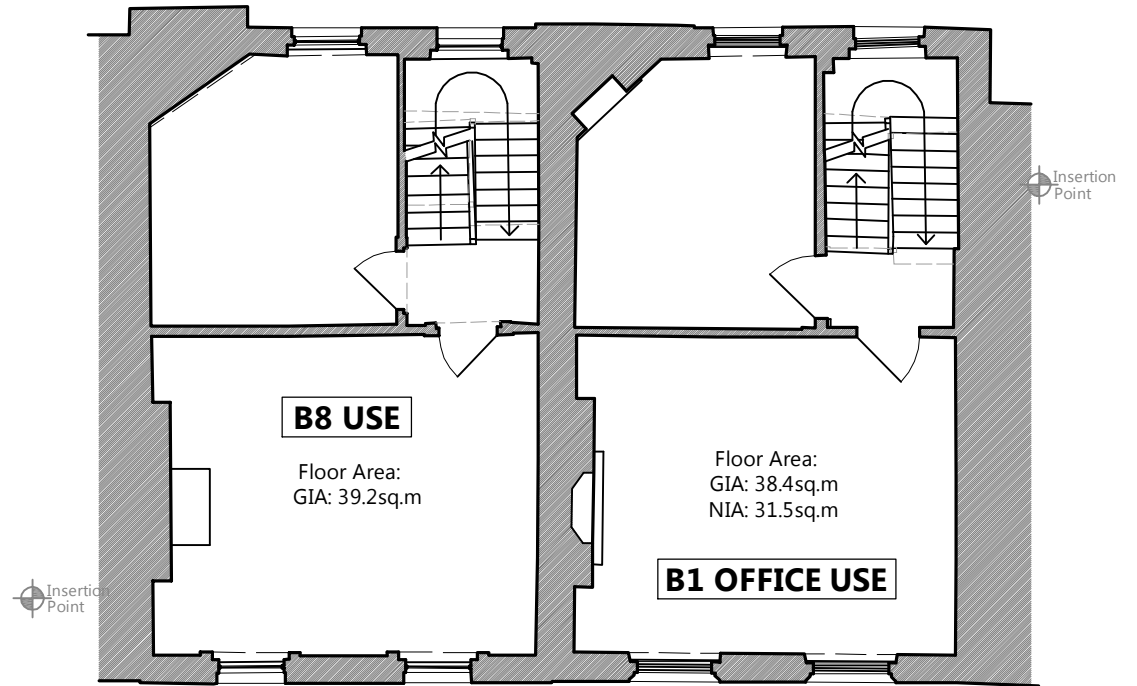

02 Second Floor Plan Existing

 


NOTES:
LOCATION PLAN @ 1:1250 SCALE & NORTH UP.
ALL SCALES/DIMENSIONS TO BE CHECKED ON SITE.

REV	D.B.	DESCRIPTION	DATE
A	HG	USES ADDED	05/10/2017


Fresson&Tee
CHARTERED SURVEYORS

1 Sandwich Street
London WC1H 9PF
020 7391 7100
www.fandt.com

PROJECT NAME 47-49 Goodge Street Refurbishment		CLIENT Shaftesbury Charlotte Street Ltd	JOB NO. 23385
DRAWING TITLE First and Second Floor Existing Plans		ADDRESS 47-49 Goodge Street, London, W1	DRAWING NO. E02 revA
DRAWN BY WL	CHECKED BY HG	SCALE 1:100@A3	DATE Nov. 2016

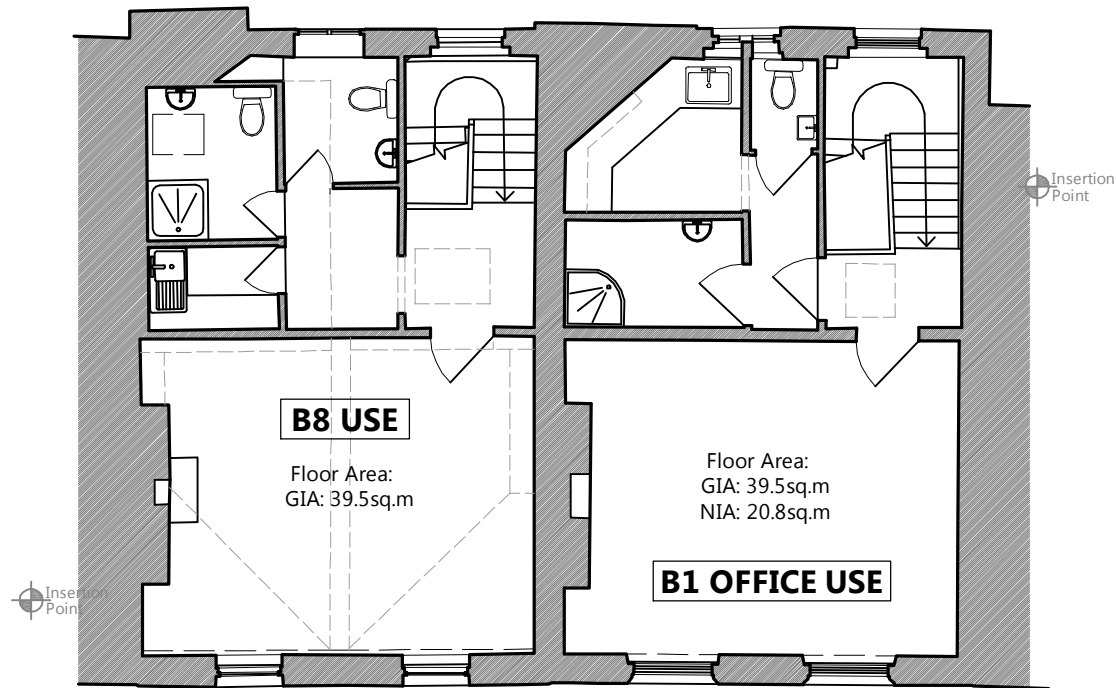

01 Third Floor Plan Existing

 



NOTES:
LOCATION PLAN @ 1:1250 SCALE & NORTH UP.
ALL SCALES/DIMENSIONS TO BE CHECKED ON SITE.

REV	D.B.	DESCRIPTION	DATE
A	HG	USES ADDED	05/10/2017

Fresson&Tee
CHARTERED SURVEYORS

1 Sandwich Street
London WC1H 9PF
020 7391 7100
www.fandt.com

PROJECT NAME 47-49 Goodge Street Refurbishment		CLIENT Shaftesbury Charlotte Street Ltd	JOB NO. 23385
DRAWING TITLE Third Floor Existing Plans		ADDRESS 47-49 Goodge Street, London, W1	DRAWING NO. E03 revA
DRAWN BY WL	CHECKED BY HG	SCALE 1:100@A3	DATE Nov. 2016

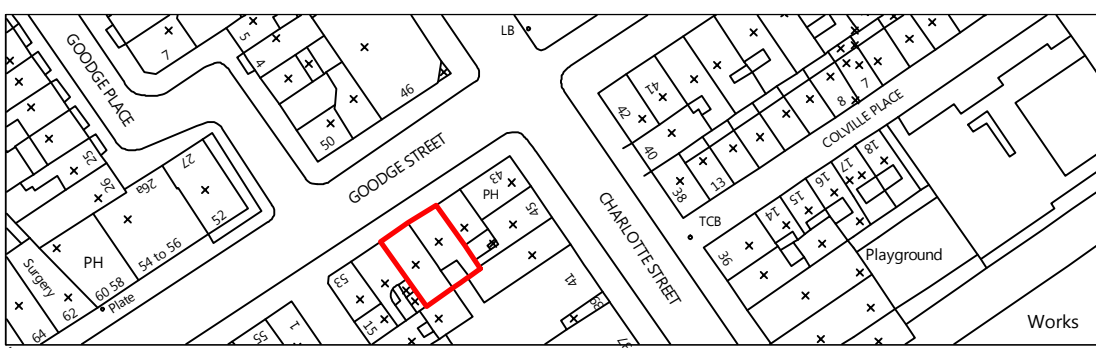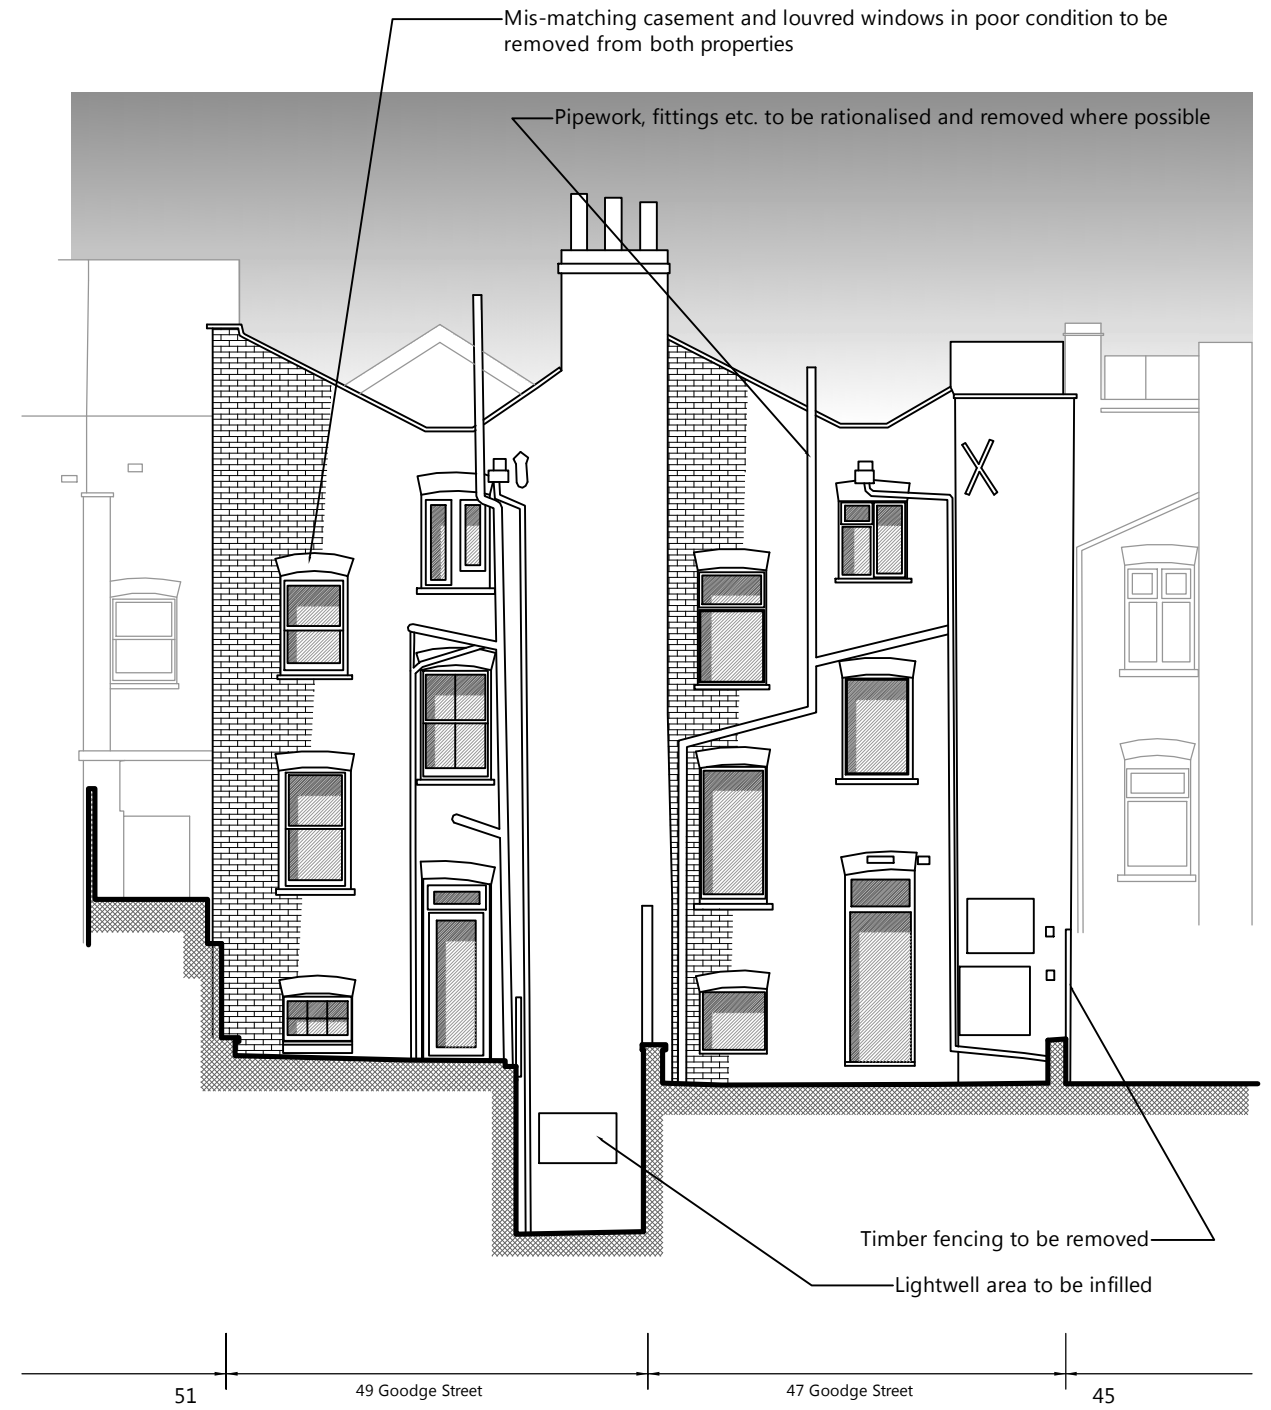





NOTES:
LOCATION PLAN @ 1:1250 SCALE & NORTH UP.
ALL SCALES/DIMENSIONS TO BE CHECKED ON SITE.

REV	D.B.	DESCRIPTION	DATE
XX	XX	XXXX	XX/XX/XXXX

Fresson & Tee
CHARTERED SURVEYORS

1 Sandwich Street
London WC1H 9PF
020 7391 7100
www.fandt.com

PROJECT NAME 47-49 Goodge Street Refurbishment		CLIENT Shaftesbury Charlotte Street Ltd	JOB NO. 23385
DRAWING TITLE Front and Rear Existing Elevations		ADDRESS 47-49 Goodge Street, London, W1	DRAWING NO. E04
DRAWN BY WL	CHECKED BY HG	SCALE 1:100@A3	DATE Nov. 2016

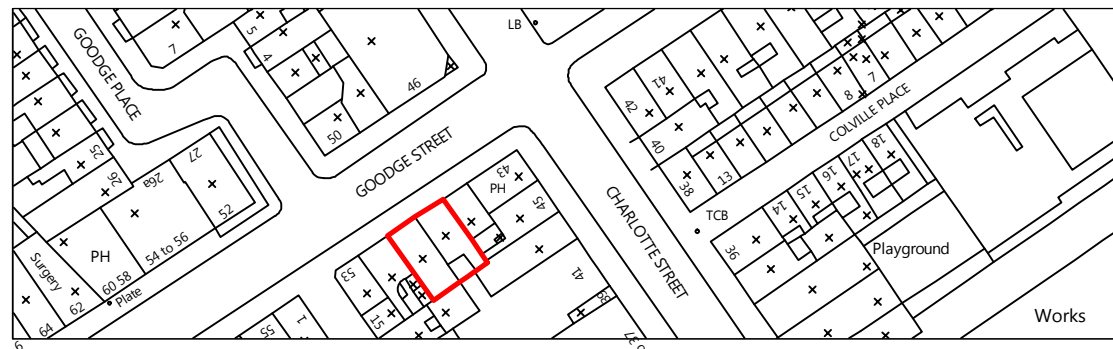 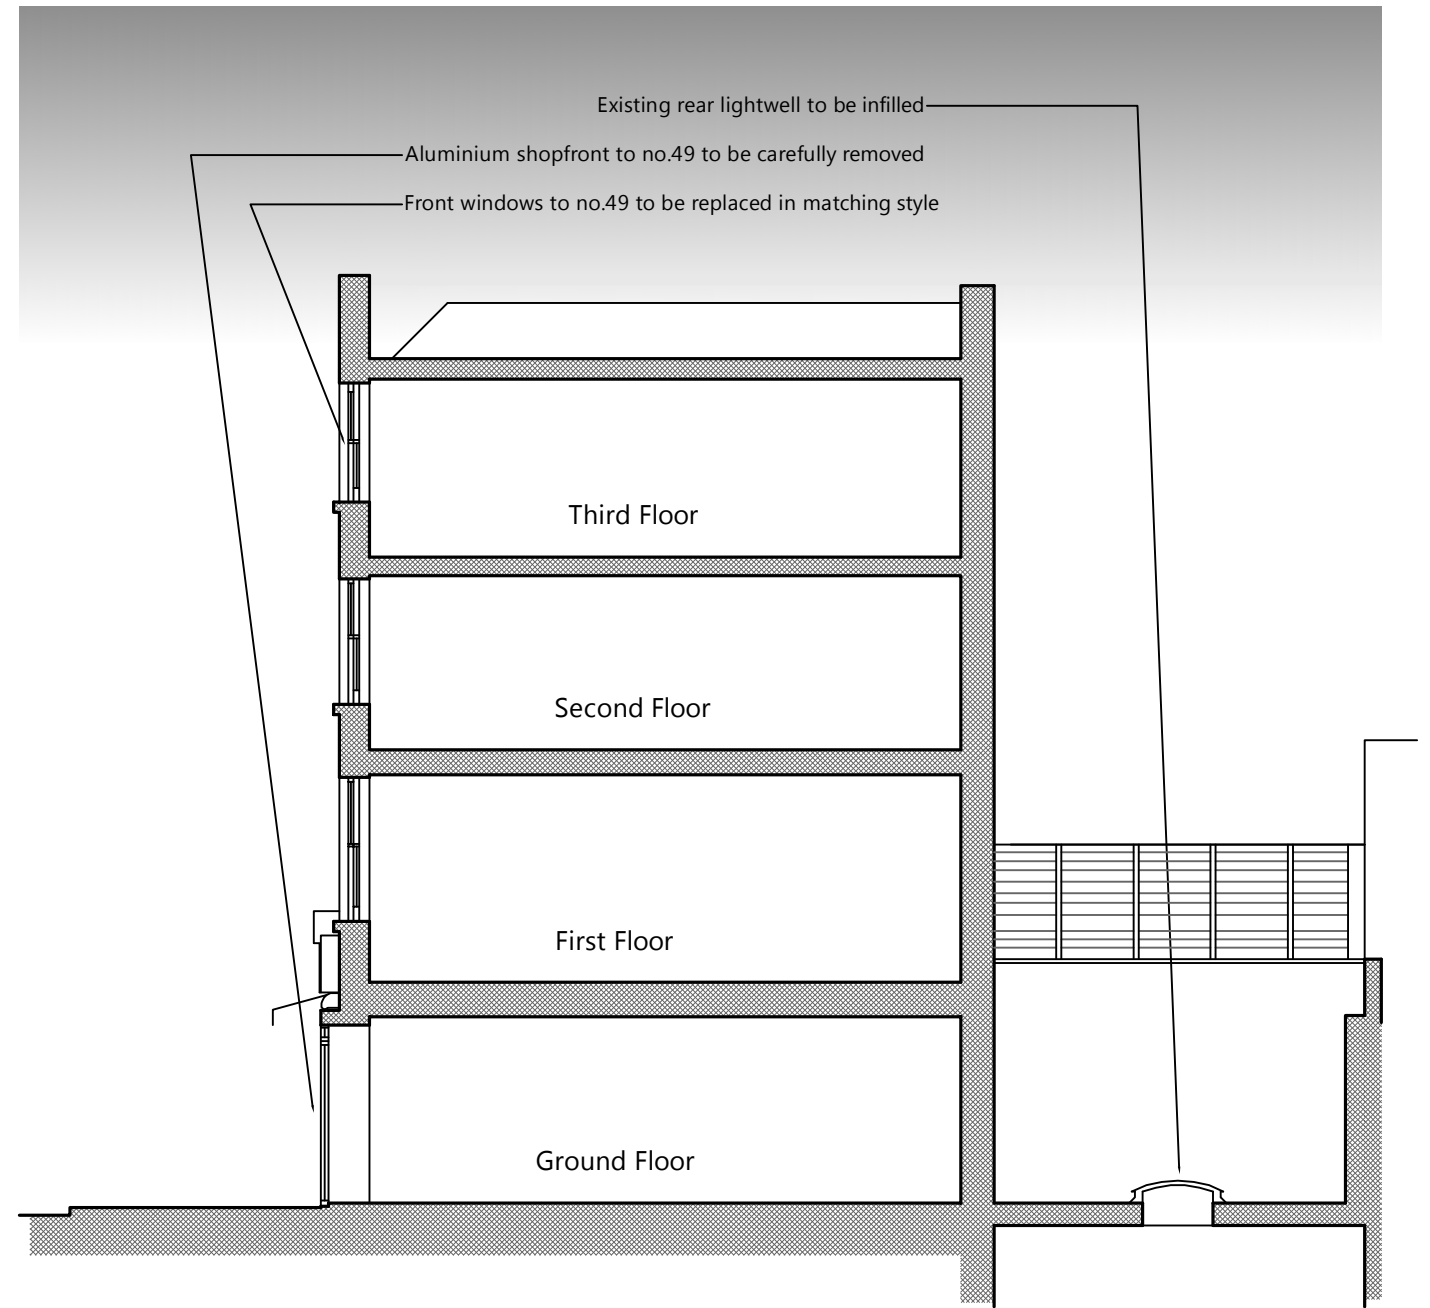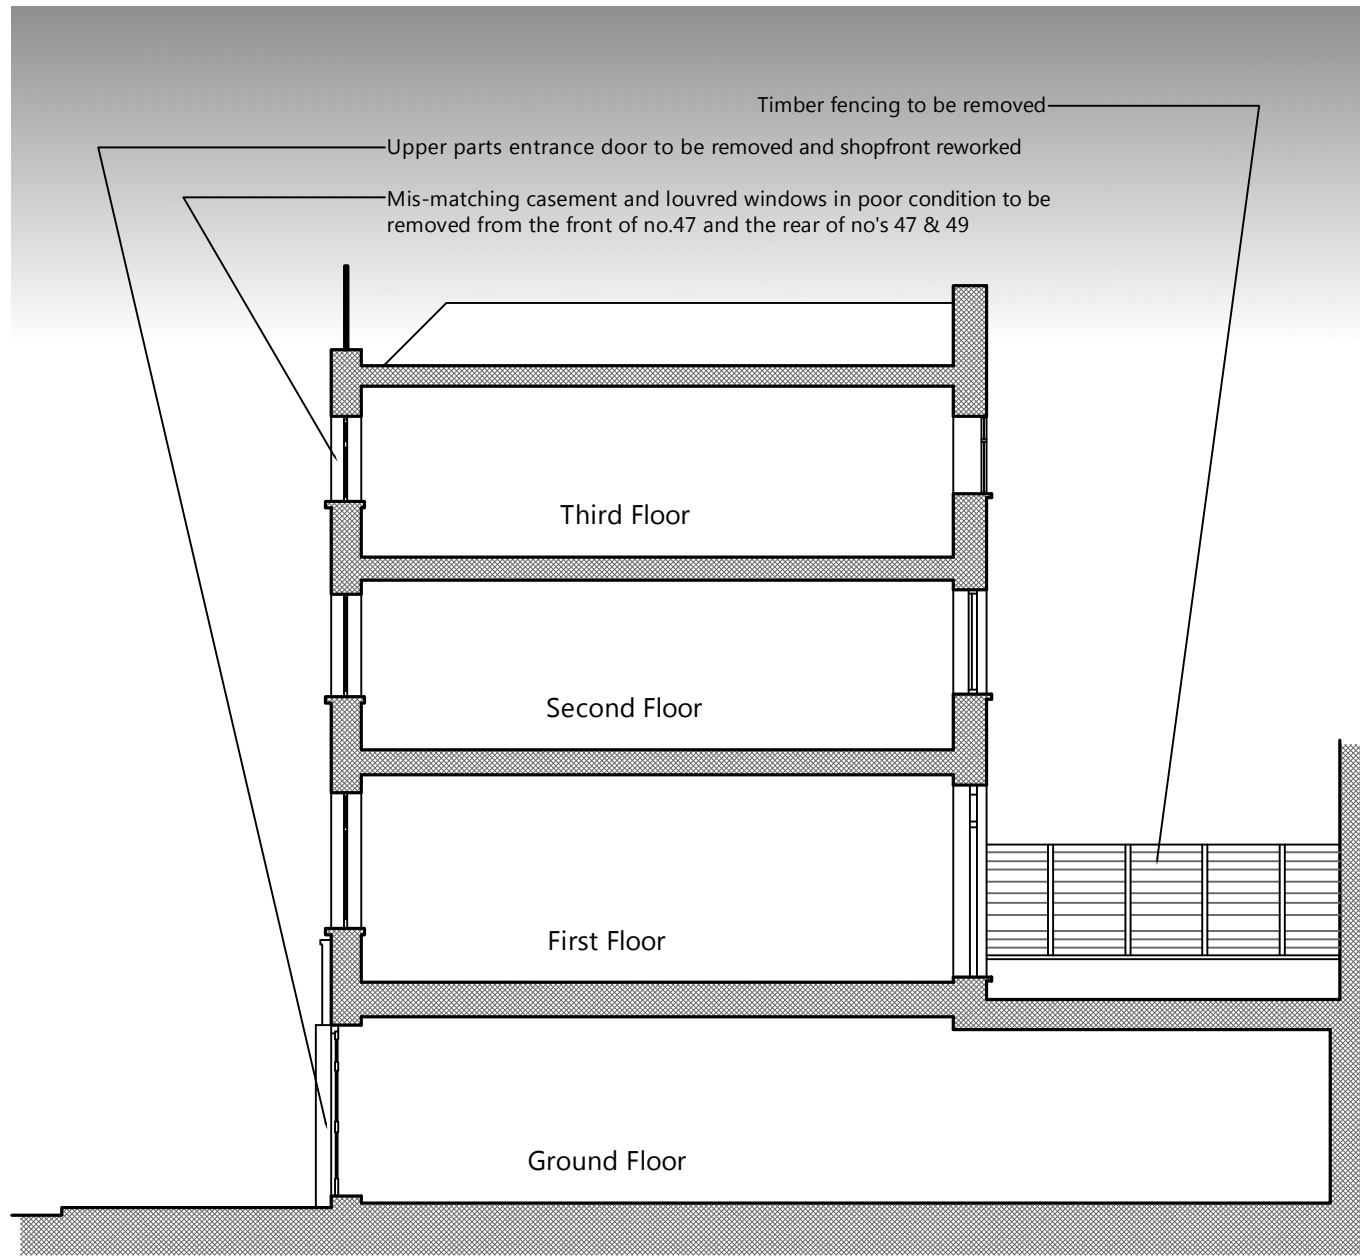

NOTES:
 LOCATION PLAN @ 1:1250 SCALE & NORTH UP.
 ALL SCALES/DIMENSIONS TO BE CHECKED ON SITE.

REV	D.B.	DESCRIPTION	DATE
XX	XX	XXXX	XX/XX/XXXX

Fresson&Tee
 CHARTERED SURVEYORS

1 Sandwich Street
 London WC1H 9PF
 020 7391 7100
 www.fandt.com

PROJECT NAME 47-49 Goodge Street Refurbishment		CLIENT Shaftesbury Charlotte Street Ltd	JOB NO. 23385
DRAWING TITLE Sections as Existing		ADDRESS 47-49 Goodge Street, London, W1	DRAWING NO. E05
DRAWN BY WL	CHECKED BY HG	SCALE 1:100@A3	DATE Nov. 2016