




EXISTING FIRST FLOOR PLAN

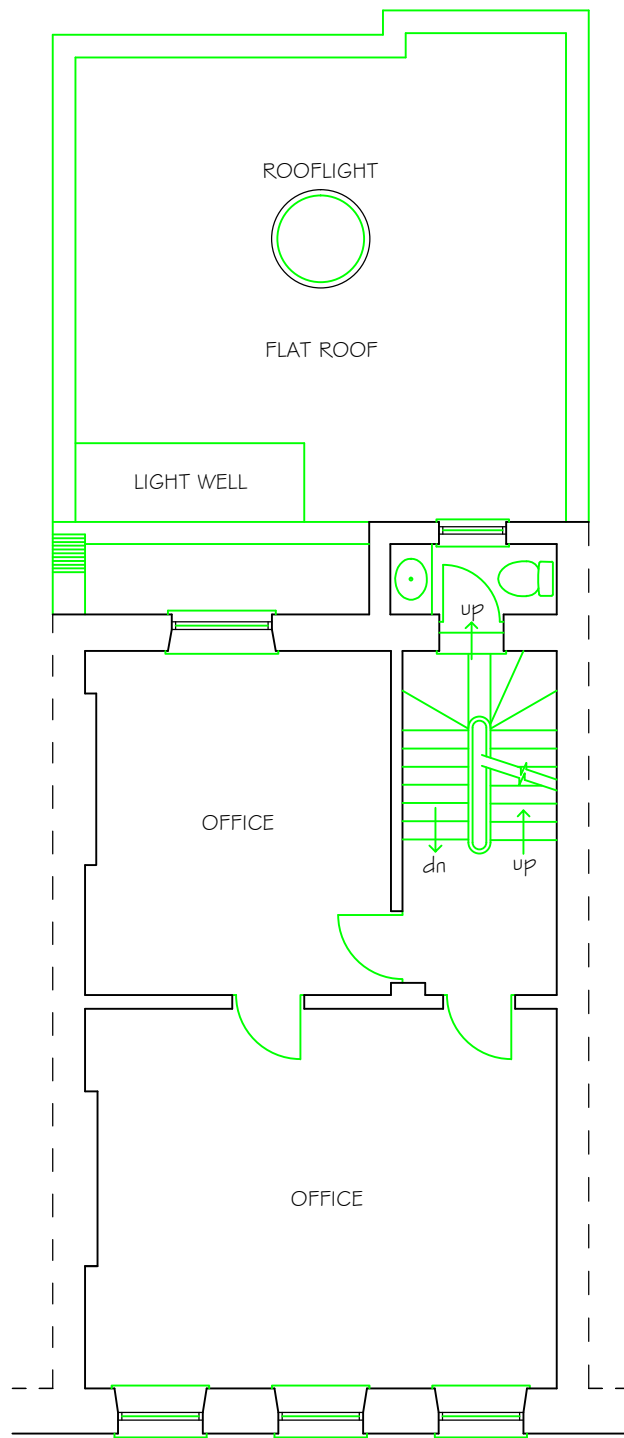

PROPOSED FIRST FLOOR PLAN

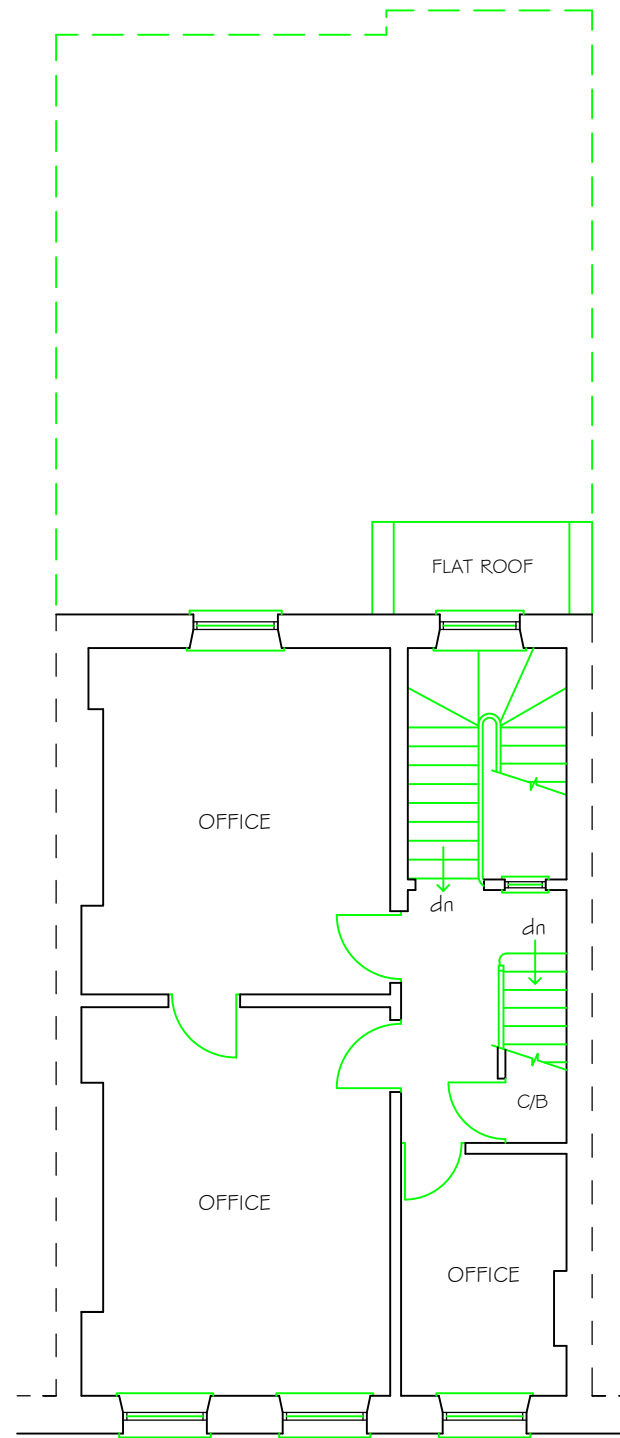

EXISTING SECOND FLOOR PLAN

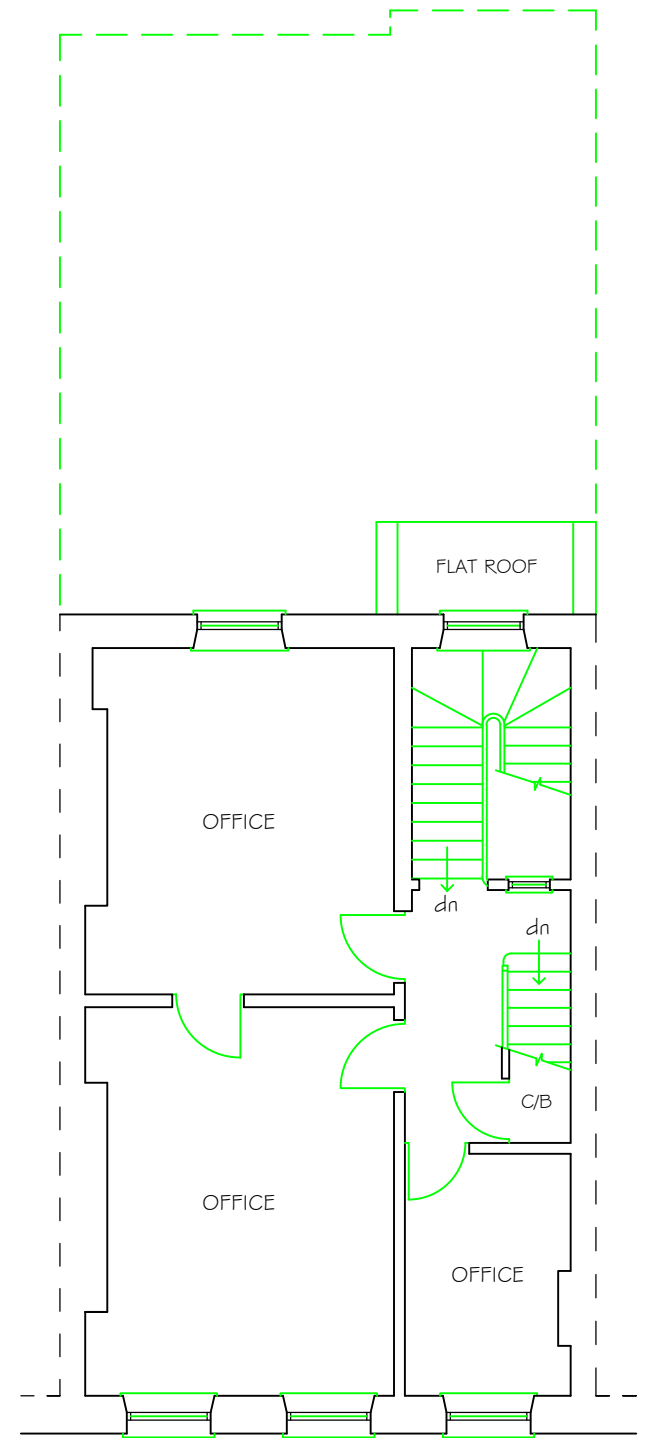

PROPOSED SECOND FLOOR PLAN

NOTES:
 All dimensions must be checked on site.
 This drawing has been prepared for the Planning Approval only.
 This drawing is to be read in conjunction with Drawing. Nos. 01 to 03.



Ateliers Consulting Limited.
 vinodpansuria@hotmail.com
 Phone: 07402 826867.

PROJECT: 12 JOHN STREET, LONDON WC1N 2EB	
DRAWING: FIRST & SECOND FLOOR PLANS.	
DATE: SEPTEMBER 2017	SCALE: 1:100 @ A3.
DRAWING NO: 12JhS01/17/02.	