




EXISTING THIRD FLOOR PLAN

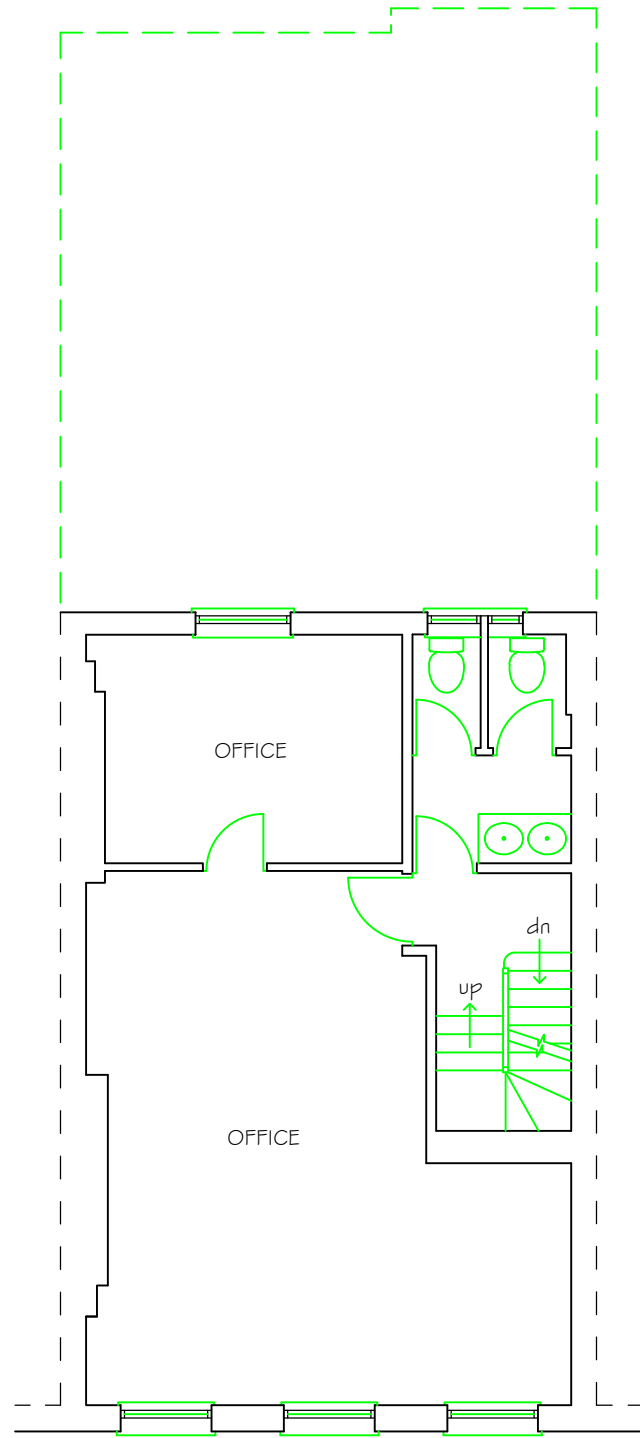

PROPOSED THIRD FLOOR PLAN

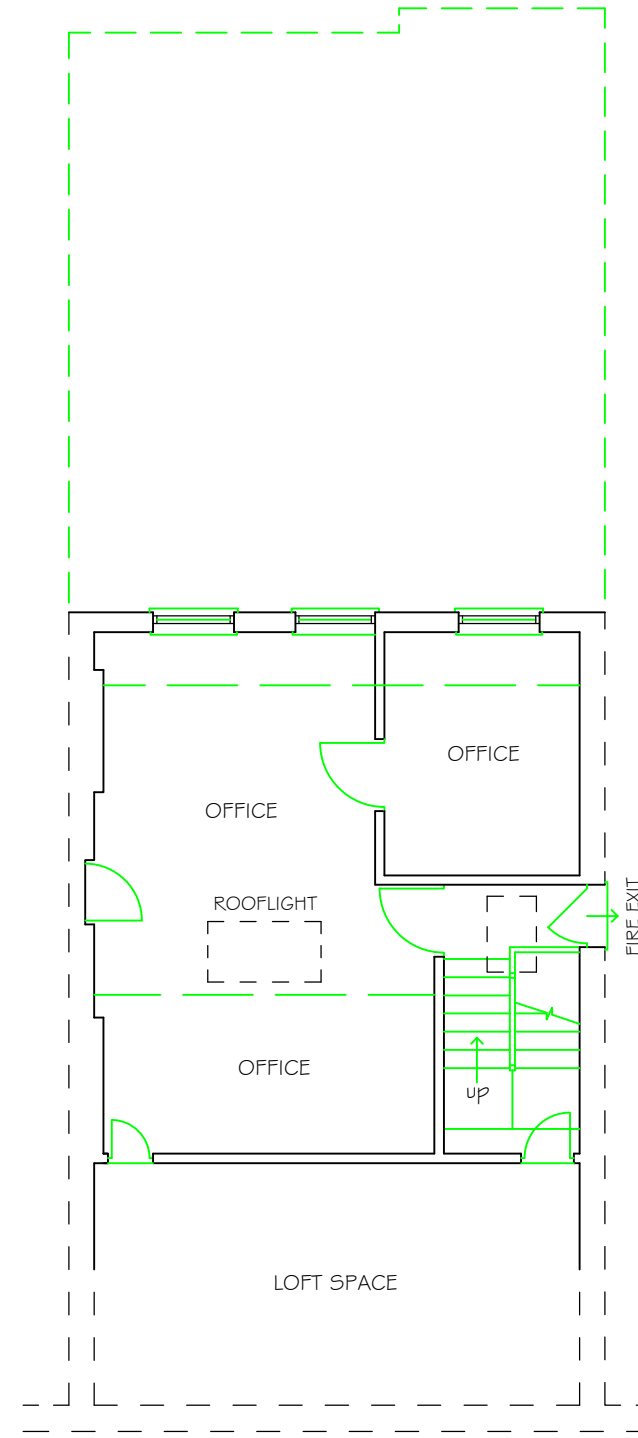


EXISTING FOURTH FLOOR PLAN

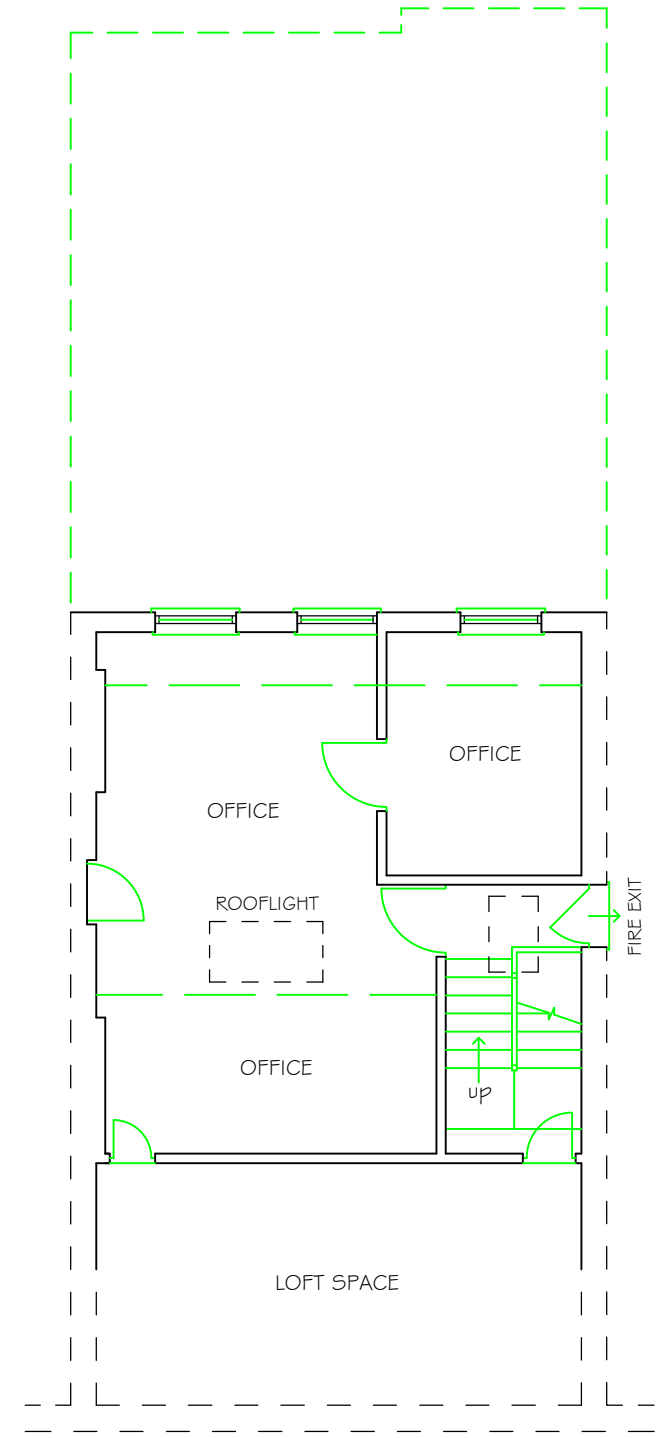

PROPOSED FOURTH FLOOR PLAN

NOTES:
 All dimensions must be checked on site.
 This drawing has been prepared for the Planning Approval only.
 This drawing is to be read in conjunction with Drawing. Nos. 01 to 03.

 

Ateliers Consulting Limited.
 vinodpansuria@hotmail.com
 Phone: 07402 826867.

PROJECT:
 12 JOHN STREET, LONDON WC1N 2EB
 DRAWING:
 THIRD & FOURTH FLOOR PLANS.
 DATE:
 SEPTEMBER 2017
 SCALE:
 1:100 @ A3.
 DRAWING NO:
 12JhS01/17/03.