






01 Block B : East Elevation
1:50

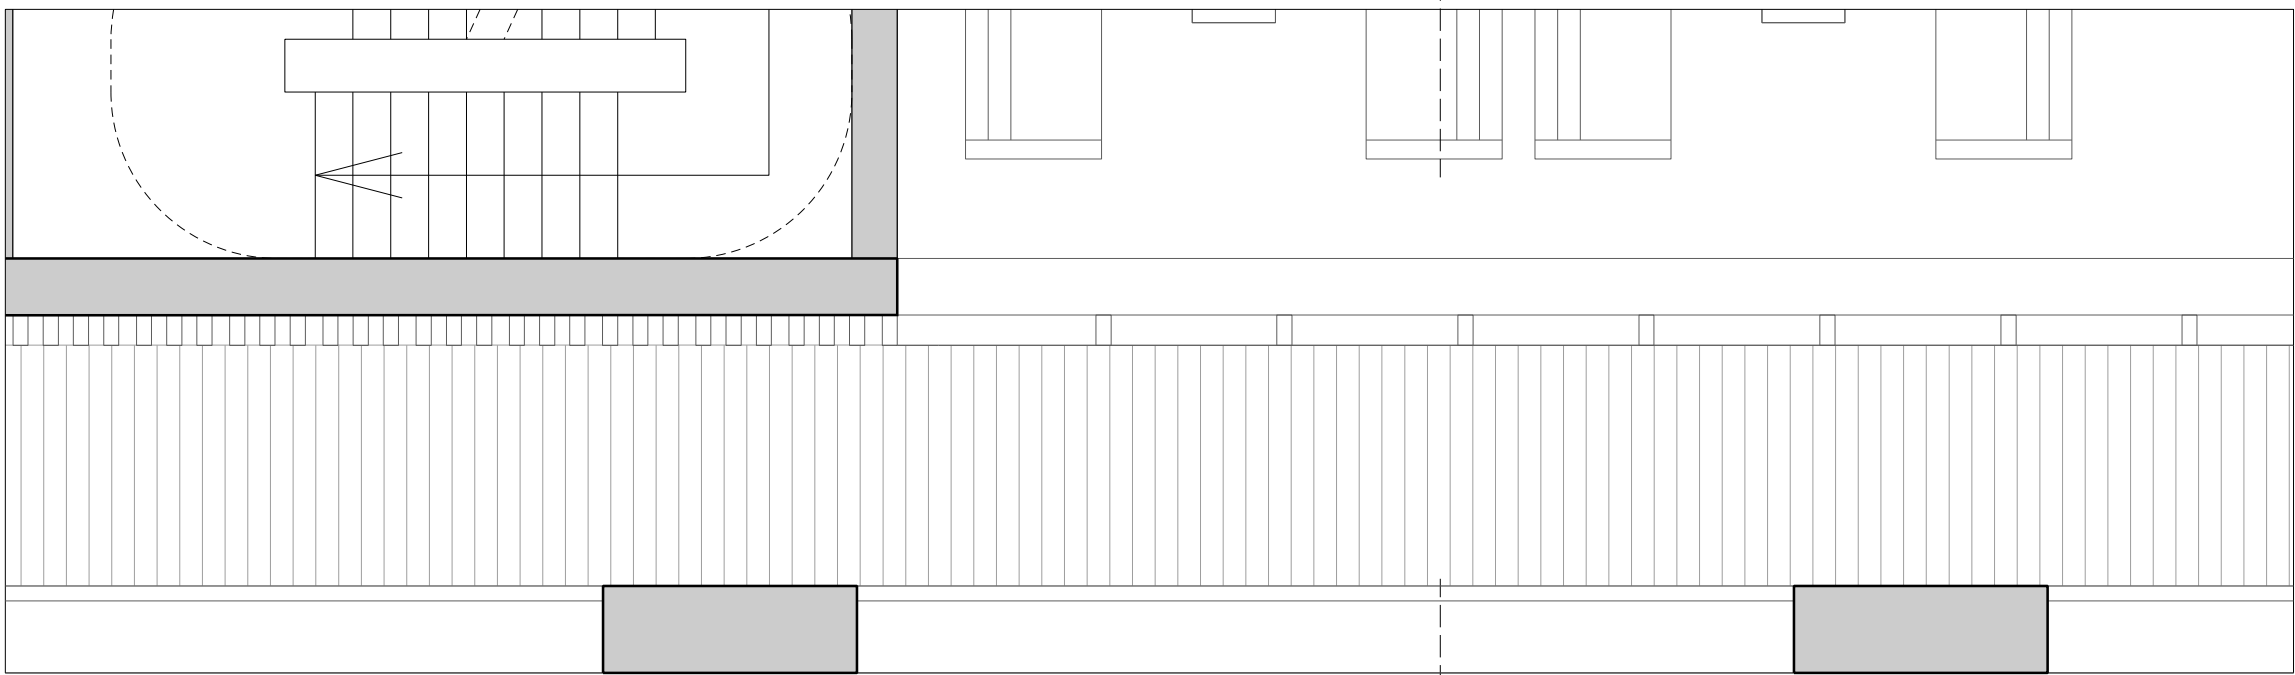

02 Block B : Ground Floor Plan +34.500
1:50

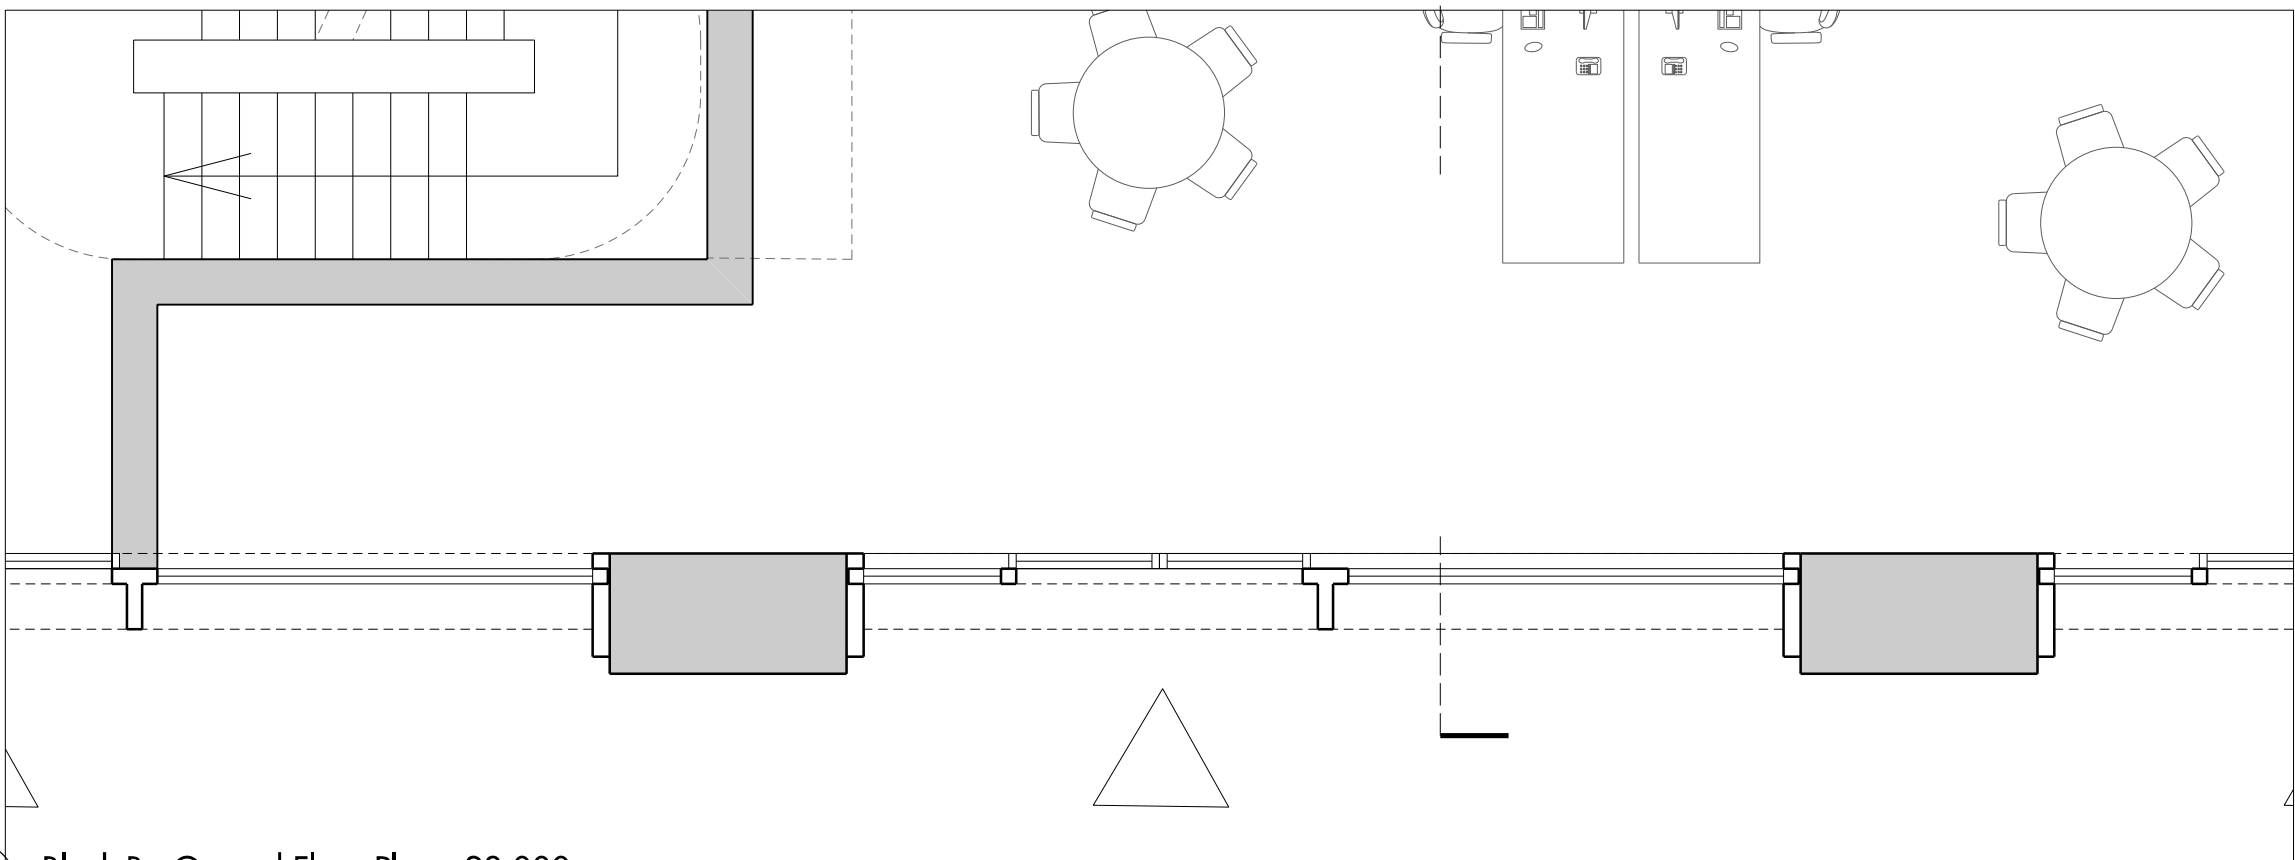

03 Block B : Ground Floor Plan +28.000
1:50

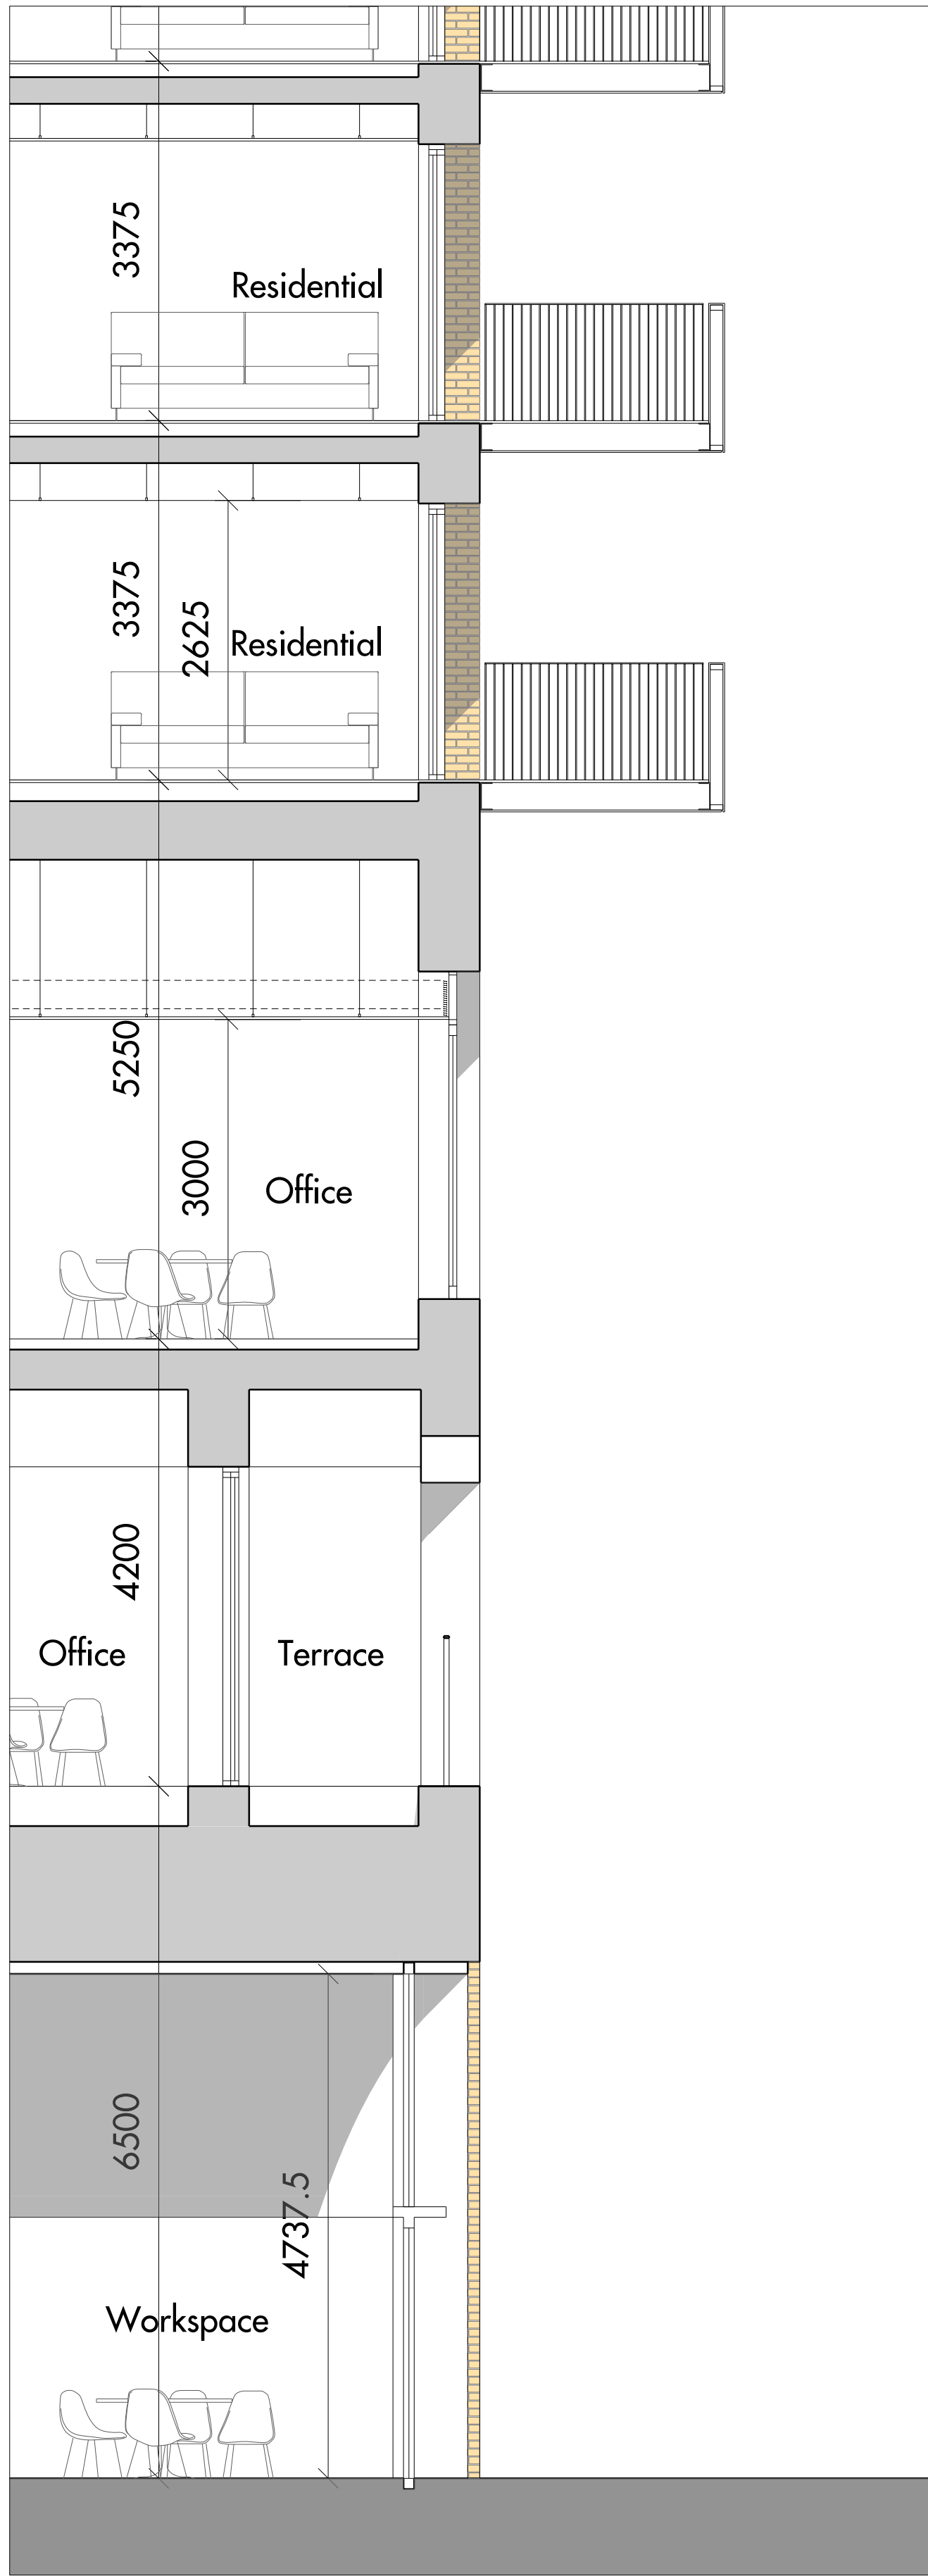

05 Block B : Section AA
1:50

Bay Study Key

1. Glass and Metal Greenhouse
2. Metal Handrail
3. Pre-Cast Concrete Coping
4. Corbeled Brick
5. Buff Brick
6. Metal Window Frame
7. Metal Cladding
8. Metal Railing
9. Metal Balustrade
10. Metal Balcony
11. Glazed Balustrade
12. Metal Louvres
13. Timber Louvres
14. Pre-Cast Reveal
15. Pre-Cast Concrete Arch
16. Brick Arch
17. Pre-Cast Concrete Vault
18. Glazing
19. Timber Door
20. Steel Lintel
21. Steel Column
22. Glazed Brick

0 1m 2m

Do not scale from this drawing. Use figured dimensions only. Figured dimensions are in millimetres. All levels are in metres. All dimensions and levels shall be verified on site before proceeding with works. Detailed site survey to be carried out to verify positions and level relationships with site features and ordnance survey. The architect must be notified of any discrepancy. Where building components are described in the specification as contractor designed, "construction" information relating to those components on this drawing represents design intent only

REV	DATE	DESCRIPTION	CKD
P1	30/06/2017	ISSUE FOR PLANNING	AGJ
P2	03/10/2017	ISSUE FOR PLANNING AMENDMENTS	AGJ

AMENDMENTS:
- alignment of dividing wall on the ground floor +28.000

Allies and Morrison
85 Southwark Street
London SE1 0HX
020 7921 0100
020 7921 0101
info@alliesandmorrison.com

telephone
facsimile
email

A&M JOB NO: 1095

CAMDEN GOODS YARD

BLOCK B
EAST ELEVATION BAY STUDY
1095_02_07_402


SCALE 1:50 @A1 1:100@A3

P2


Revision



10 Block B : West Elevation
1:50

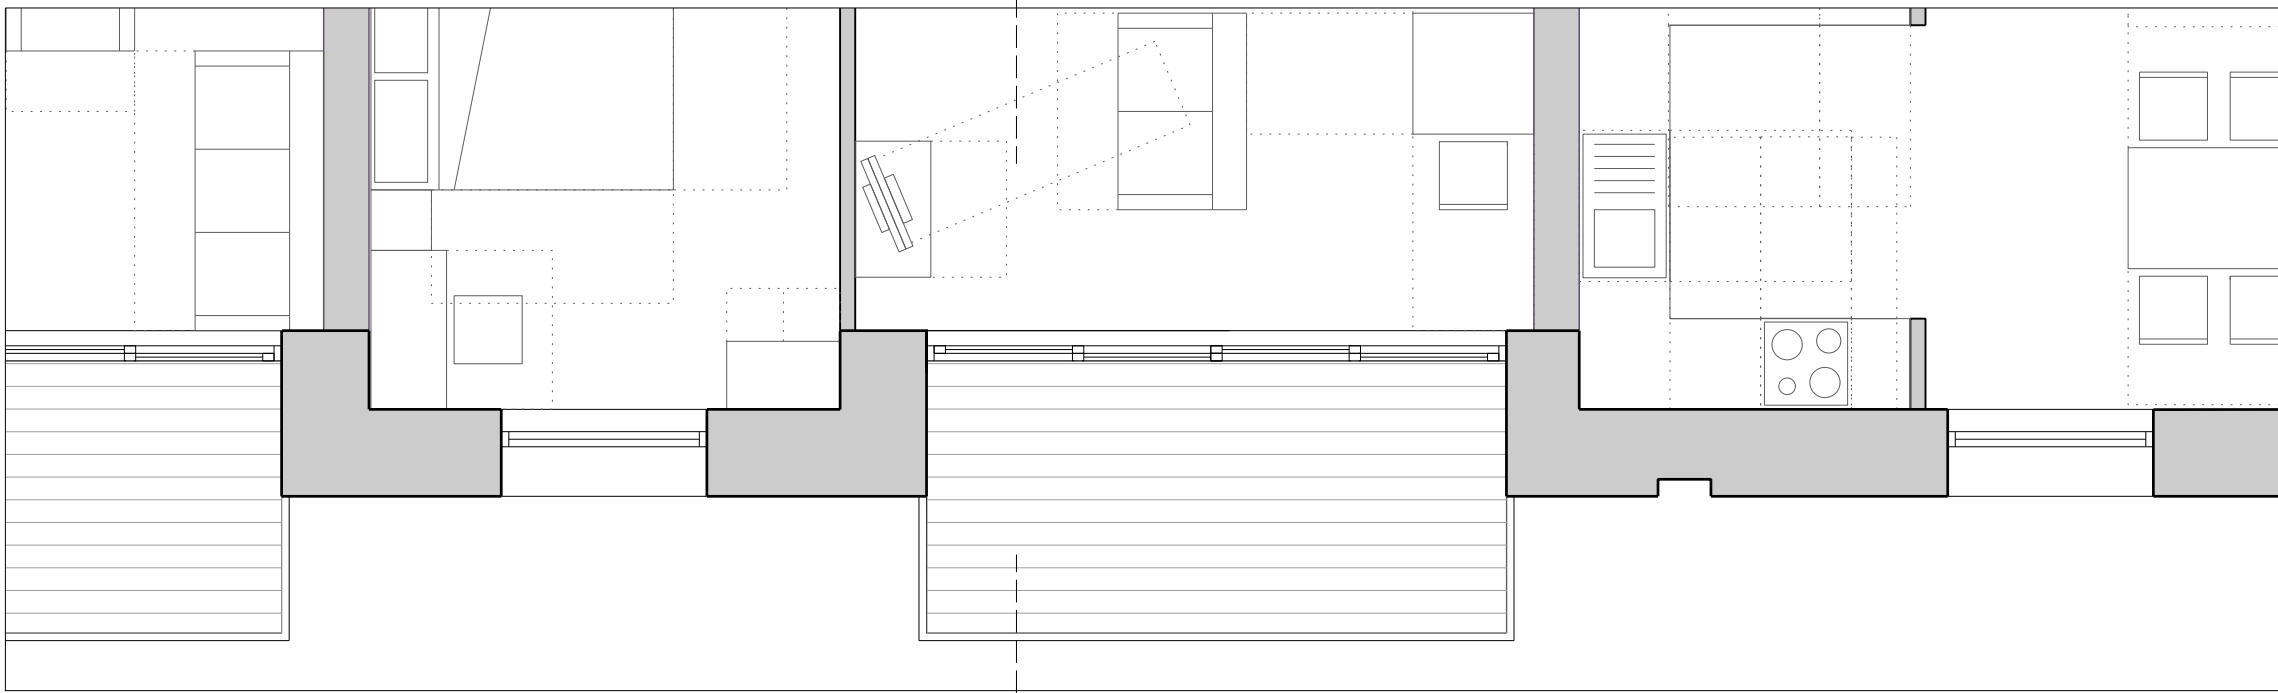

10 Block B : 2nd to 4th Floor Plan
1:50

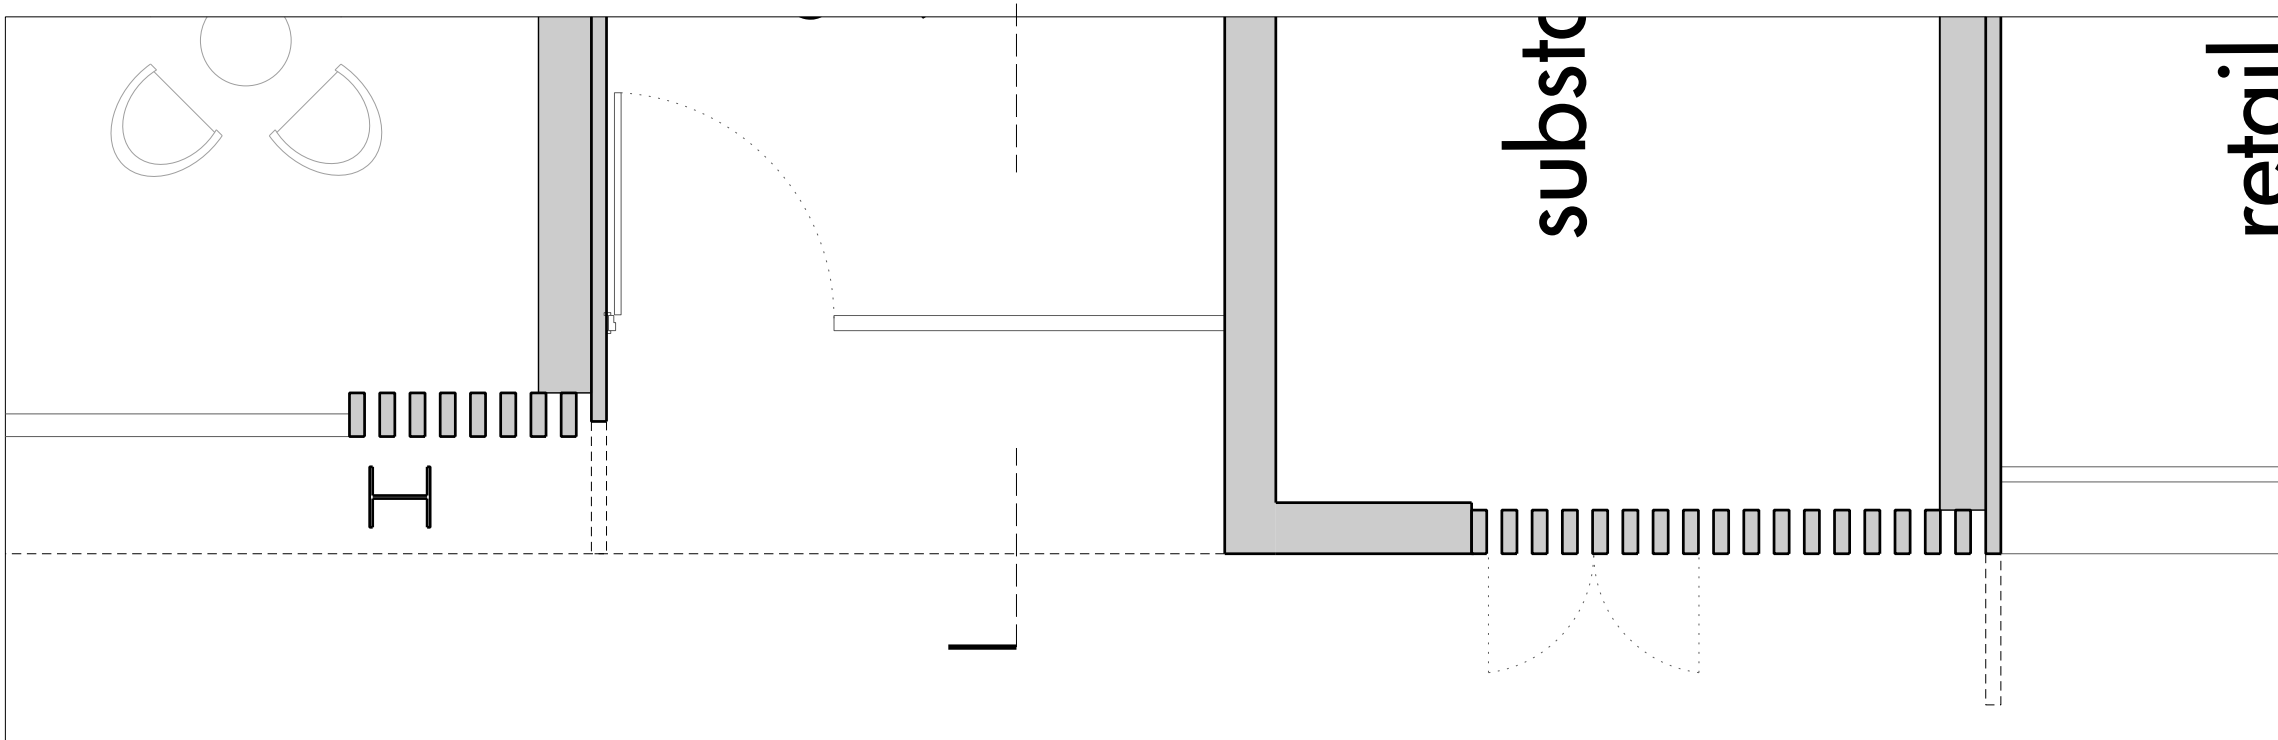

11 Block B : Ground Floor Plan (+34.500)
1:50



Bay Study Key

1. Glass and Metal Greenhouse
2. Metal Handrail
3. Pre-Cast Concrete Coping
4. Corbeled Brick
5. Buff Brick
6. Metal Window Frame
7. Metal Cladding
8. Metal Railing
9. Metal Balustrade
10. Metal Balcony
11. Glazed Balustrade with Fritted Pattern
12. Metal Louvres
13. Timber Louvres
14. Pre-Cast Reveal
15. Pre-Cast Concrete Arch
16. Brick Arch
17. Pre-Cast Concrete Vault
18. Glazing
19. Timber Door
20. Steel Lintel
21. Steel Column
22. Glazed Brick

0 1m 2m

Do not scale from this drawing. Use figured dimensions only. Figured dimensions are in millimetres. All levels are in metres. All dimensions and levels shall be verified on site before proceeding with works. Detailed site survey to be carried out to verify positions and level relationships with site features and ordnance survey. The architect must be notified of any discrepancy. Where building components are described in the specification as contractor designed, "construction" information relating to those components on this drawing represents design intent only

REV	DATE	DESCRIPTION	CKD
P1	30/06/2017	ISSUE FOR PLANNING	ACG
P2	03/10/2017	ISSUE FOR PLANNING AMENDMENTS	ACG
P3	11/10/2017	ISSUE FOR PLANNING AMENDMENTS	ACG

AMENDMENTS rev P2:
- fritted pattern to glazed balcony
AMENDMENTS rev P3:
- brick pier and steel beam amended

Allies and Morrison
85 Southwark Street
London SE1 0HX
020 7921 0100
020 7921 0101
info@alliesandmorrison.com

telephone
facsimile
email

A&M JOB NO: 1095

CAMDEN GOODS YARD
BLOCK B
WEST ELEVATION BAY STUDY
1095_02_07_405

SCALE 1:50 @A1 1:100@A3

P3

Revision