


Rear Elevation

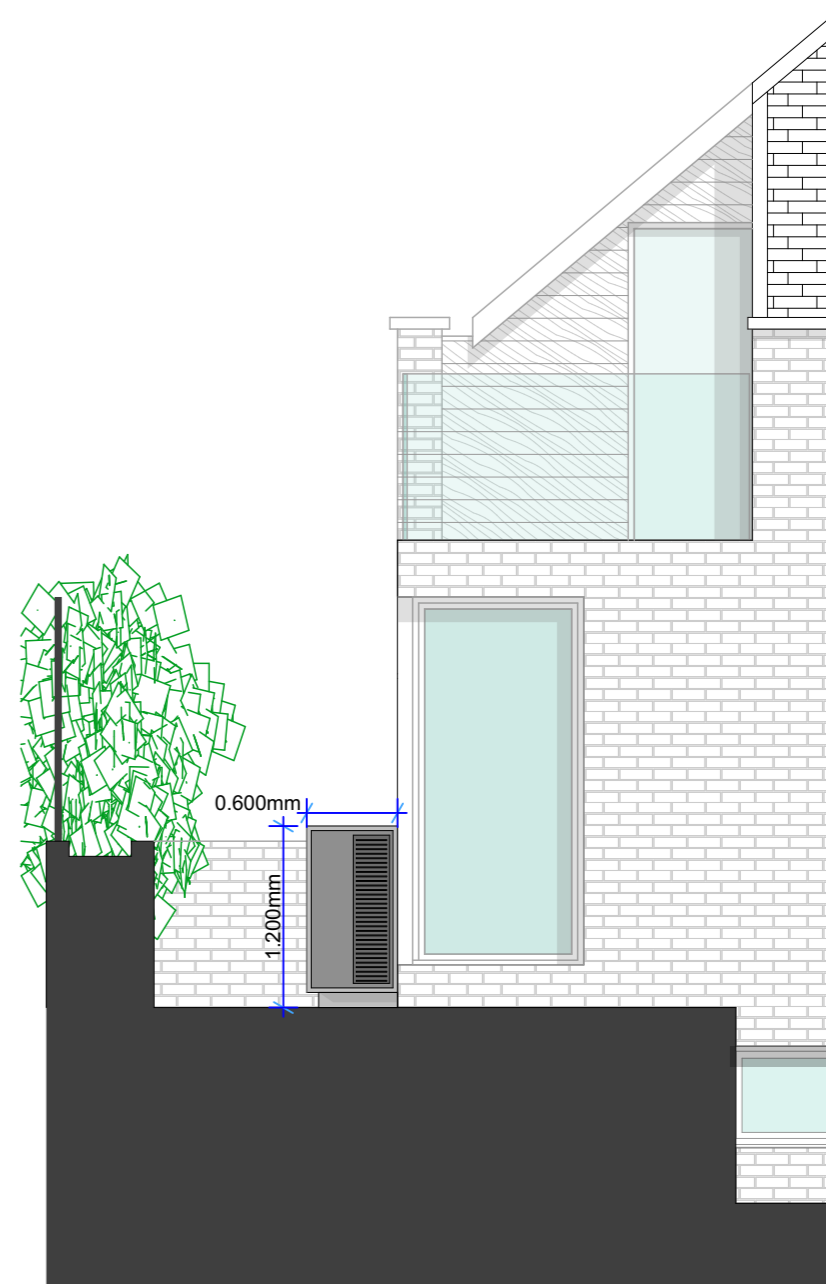

Side Elevation

crawford partnership | architecture
interior design

RIBA
Chartered Practice

1a Muswell Hill, London, N10 3TH
Tel: 020 8444 2070 - Fax: 020 8444 1180
info@crawfordpartnership.co.uk
www.crawfordpartnership.co.uk
Company number 3499361

Air Conditioning Elevations

SCALE: 1:50 @ A3

PROJECT:	16 & 17 Redington Gardens	CLIENT:	Oliver & Peter Steinberger
DRAWING NO.:	A.05.2	REV:	
DRAWN:	LB	CHECKED:	AC
STATUS:	Planning Additional	DATE:	12 October 2017

REV: A
REV: B
REV: C
REV: D

NOTES:
Report all errors and discrepancies promptly to architects before proceeding with the works.
Do not scale from drawing. Figured dimensions to be worked to in all cases.
The contractor is responsible for checking dimensions, tolerances and references.
All structural information to be taken from the structural engineers' drawings.