



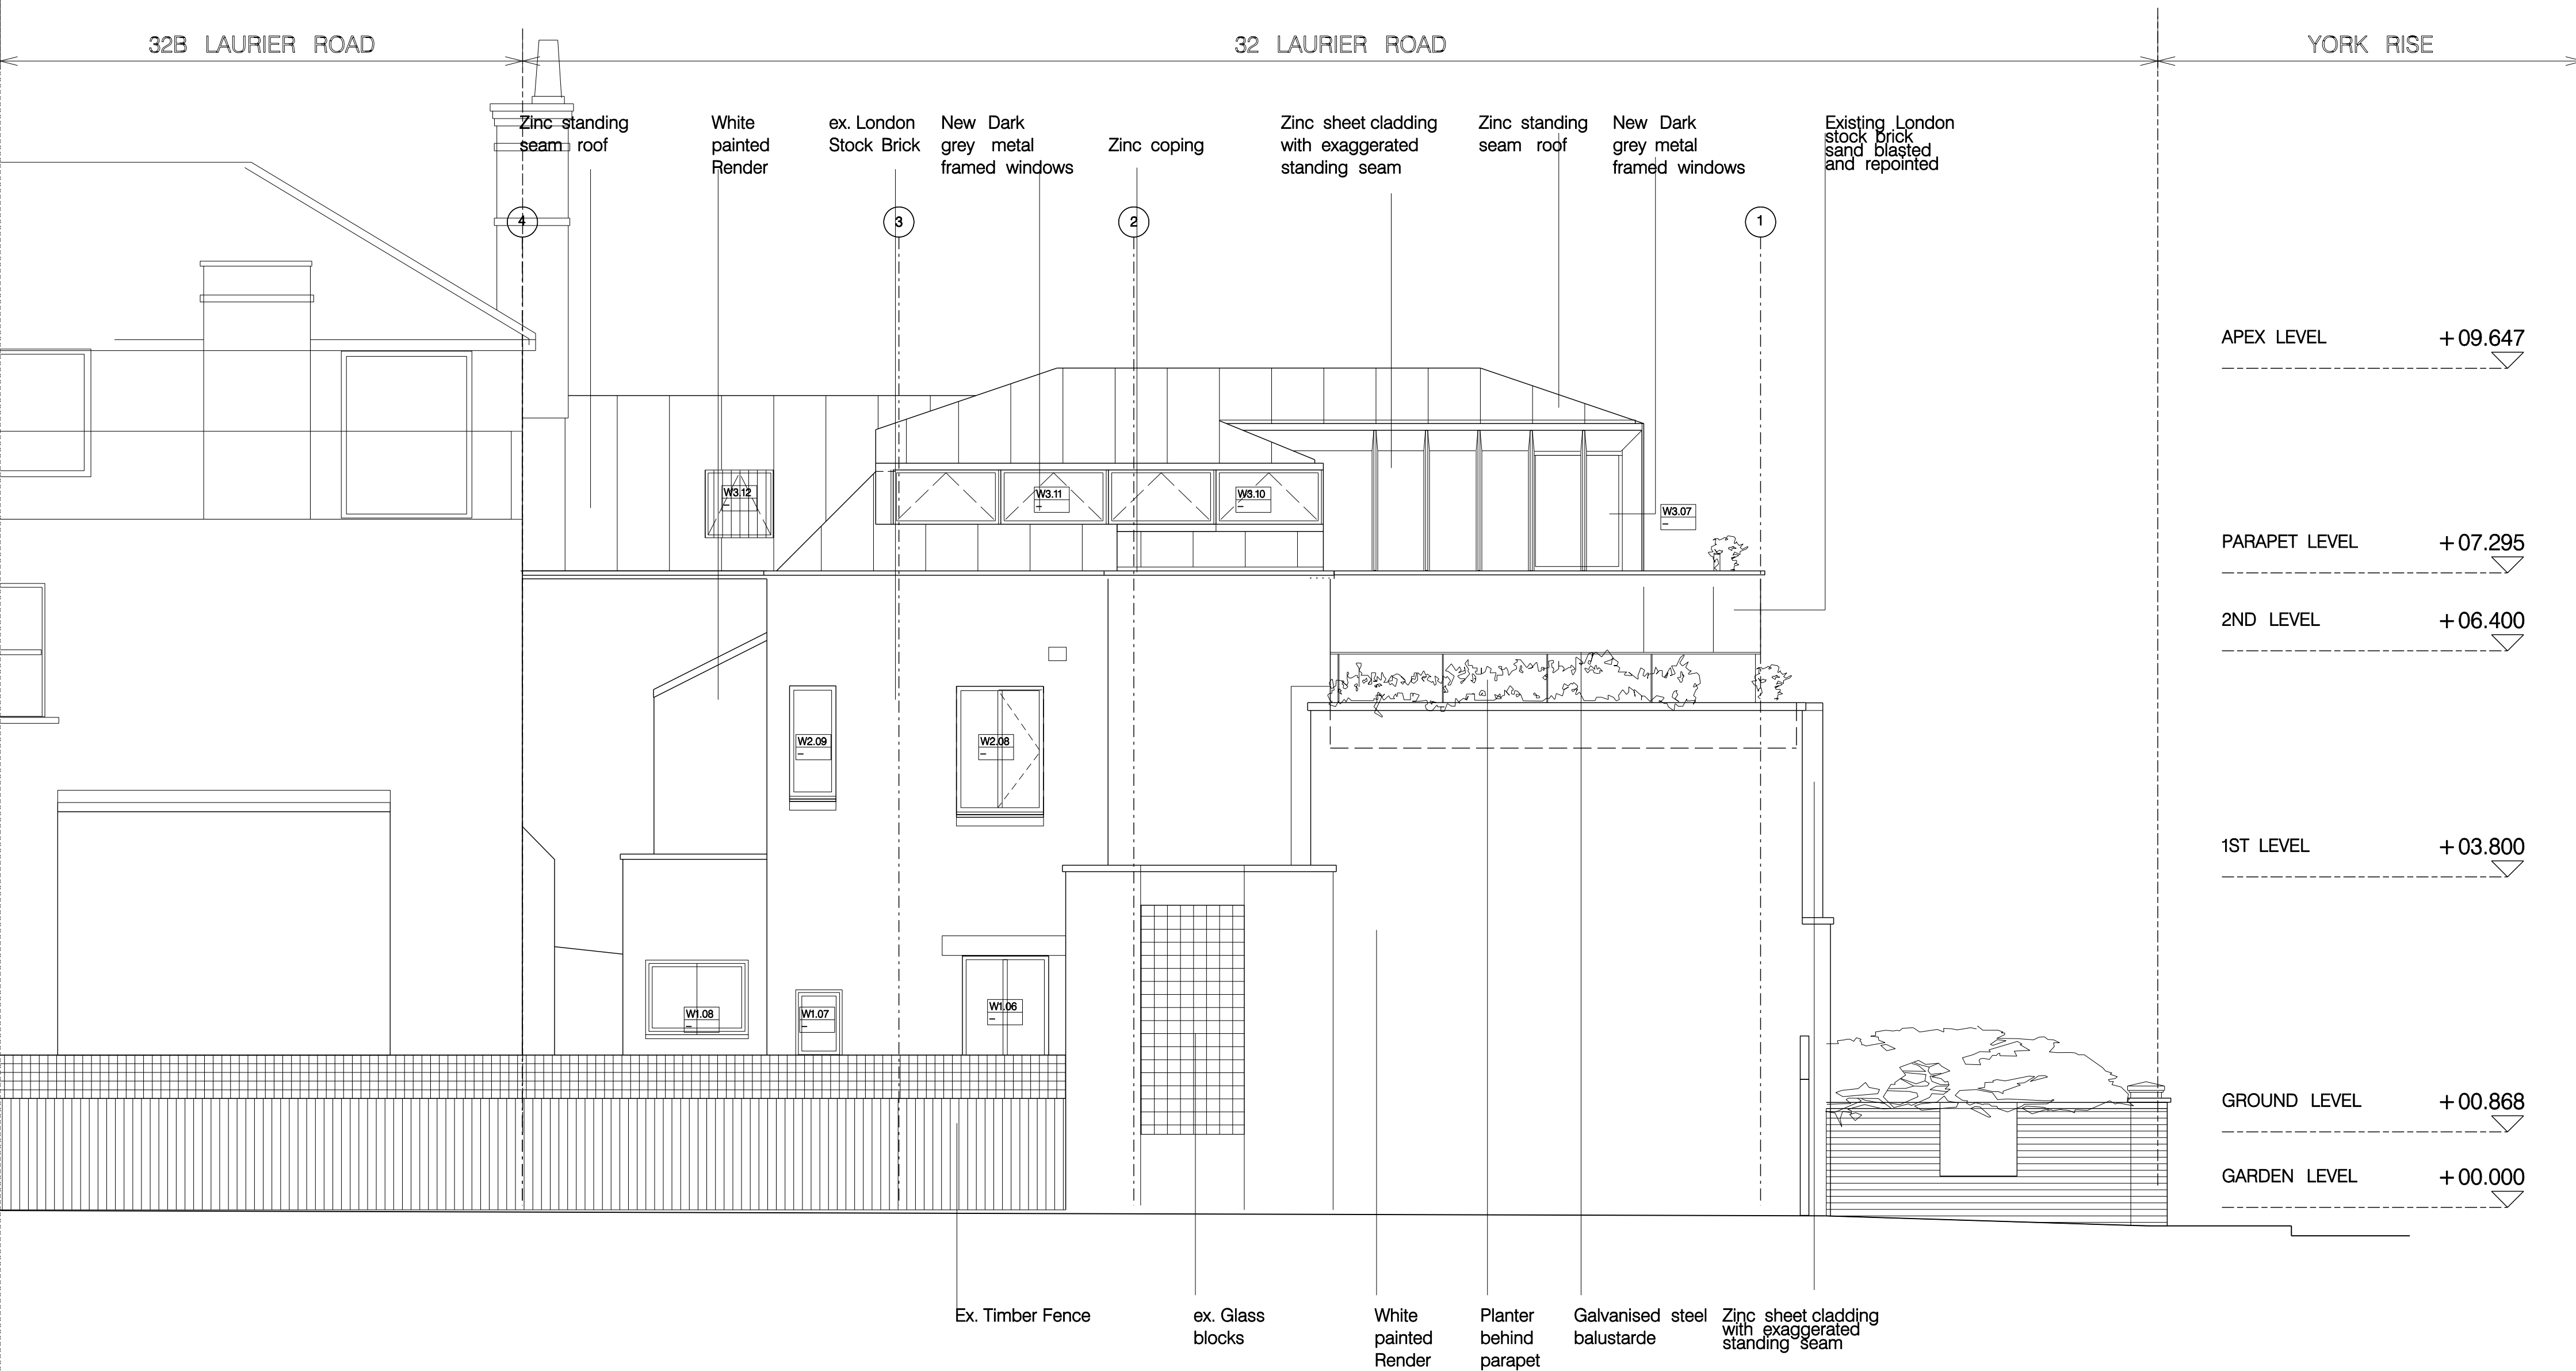

PLANNING

 

P4	12.10.17	ENSUITE BATHROOM REDUCED
P3	13.09.17	ROOF PITCH LOWERED
P2	08.09.17	REVISED PLANNING ISSUE
P1	30.06.17	PLANNING ISSUE
REV	DATE	DESCRIPTION

JOB 32 LAURIER ROAD, LONDON NW5 1SJ		TITLE REAR ELEVATION				
© RICHARD KEEP ARCHITECTS 114-118 Parkway London NW1 7AN www.richardkeep.com e:info@richardkeep.com		DRAWN	DATE 19.12.16	JOB NO 147	DWG 1222	REV P4
CONTRACTOR TO CHECK ALL DIMENSIONS ON SITE DO NOT SCALE SPECIFICATION TO TAKE PRECEDENCE OVER DRAWINGS AND DETAILS		CHECK	SCALE 1:100@A4 1:50@A2			DATE 12.10.17