

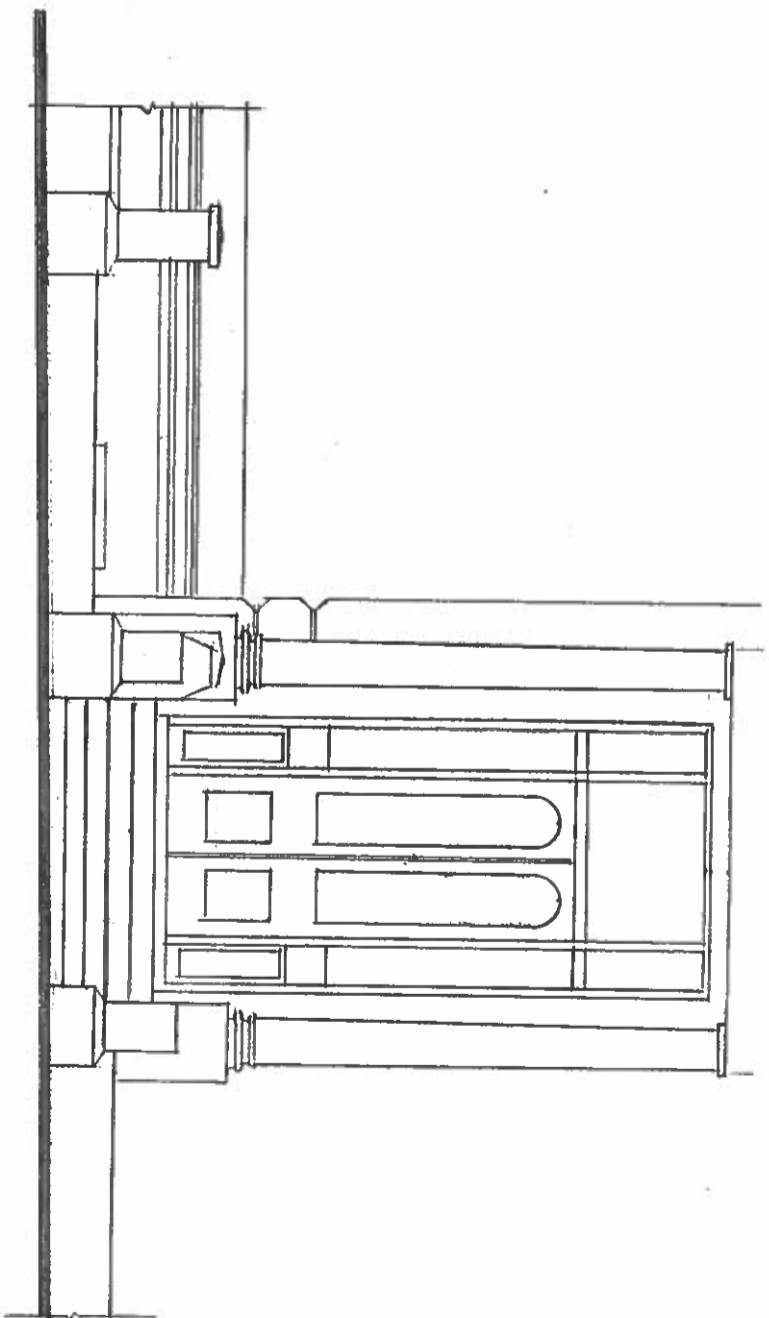


EXISTING PLAN

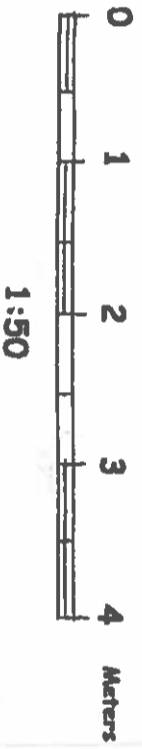

FRONT ELEVATION AS EXISTING

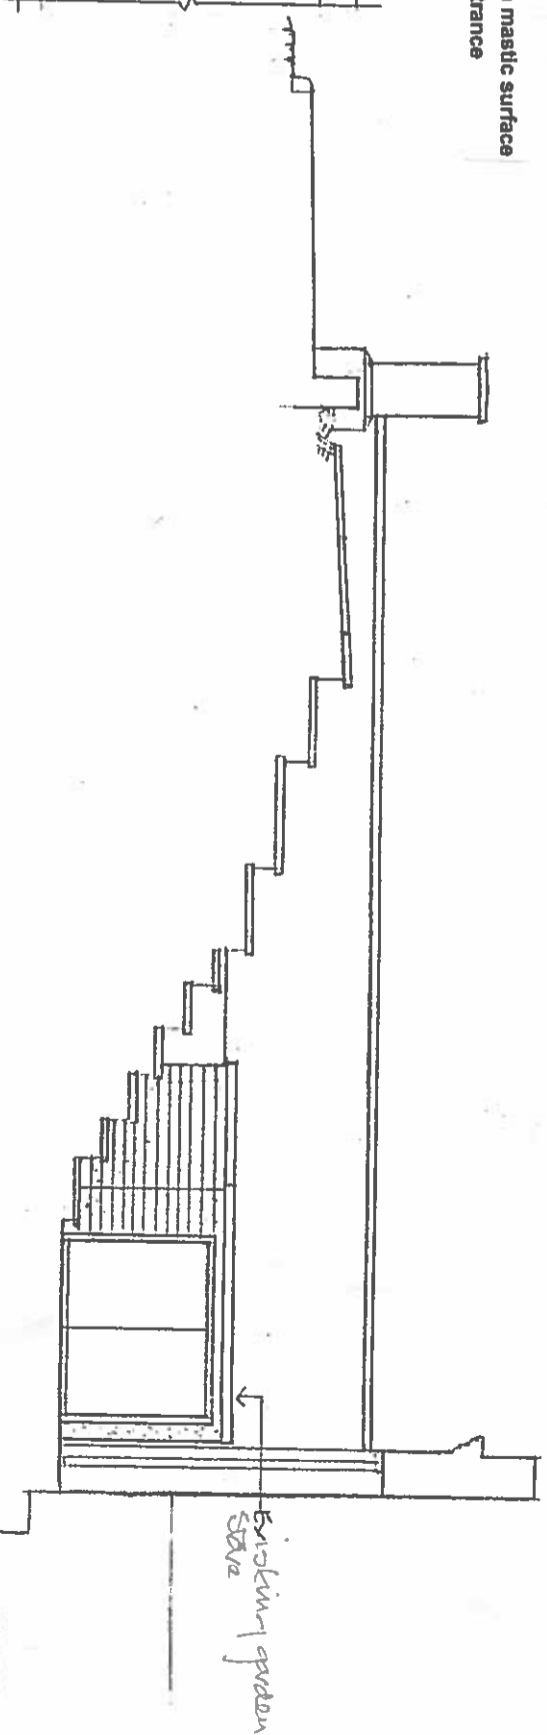

EXISTING SECTION

P B A
 Architectural Consultants
 43 Grosvenor Street
 Mayfair
 London W1K 3JG
 Tel: 0203 203 2104

Project Title
15 BELSIZE PARK GARDENS LONDON NW3 4JG

FLATS 1, 2 & 3

Drawn	Date	Checked	Date	Revision
1:50	May 17			

Revision	Date	Description	By	Check
217/03	101	EXIST'G PLAN SECTION 1 & ELEVATION		