



extensionarchitecture.co.uk

DO NOT SCALE OFF THIS DRAWING. ALL DIMENSION SHALL BE CHECK AND CONFIRMED WITH SITE REP. AND ANY DISCREPANCIES BETWEEN THE DRAWINGS AND SITE SHALL BE REPORTED TO PM. THIS DRAWING TO BE READ IN CONJUNCTION WITH ENGINEERS SPECIFICATION AND DETAILS. FOR CONSTRUCTION INFORMATION PLEASE REFER TO ALL DRAWINGS AND SPECIFICATION OF WORKS.

FOR ANY STRUCTURAL STEELWORKS DETAILS
PLEASE REFER TO STRUCTURAL ENGINEER'S
DRAWINGS & CALCULATIONS.

The copyright of the drawing and designs remains with Extension Architects. All copies are only for information about the application, they may not be used for any other purpose without the express written permission of Extension Architecture.

[illegible]

Extension Architecture

3 River Reach
Gartons Way
Battersea
London
SW11 3SX

Tel (0208) 288 8950 Fax (0871) 918 2798
www.extensionarchitecture.co.uk

CLIENT

Dorothy Toh

PROJECT

**2 Glenilla Road,
NW3 4AW**

TITLE

EXISTING FIRST FLOOR PLAN

SCALE
50 @ A3

DRAWN
DC

DATE
06.10.2017


SHEET NO
GR 02

30 Glenilla Road

2 Glenilla Road

2 Glenilla Road


4 Glenilla Road

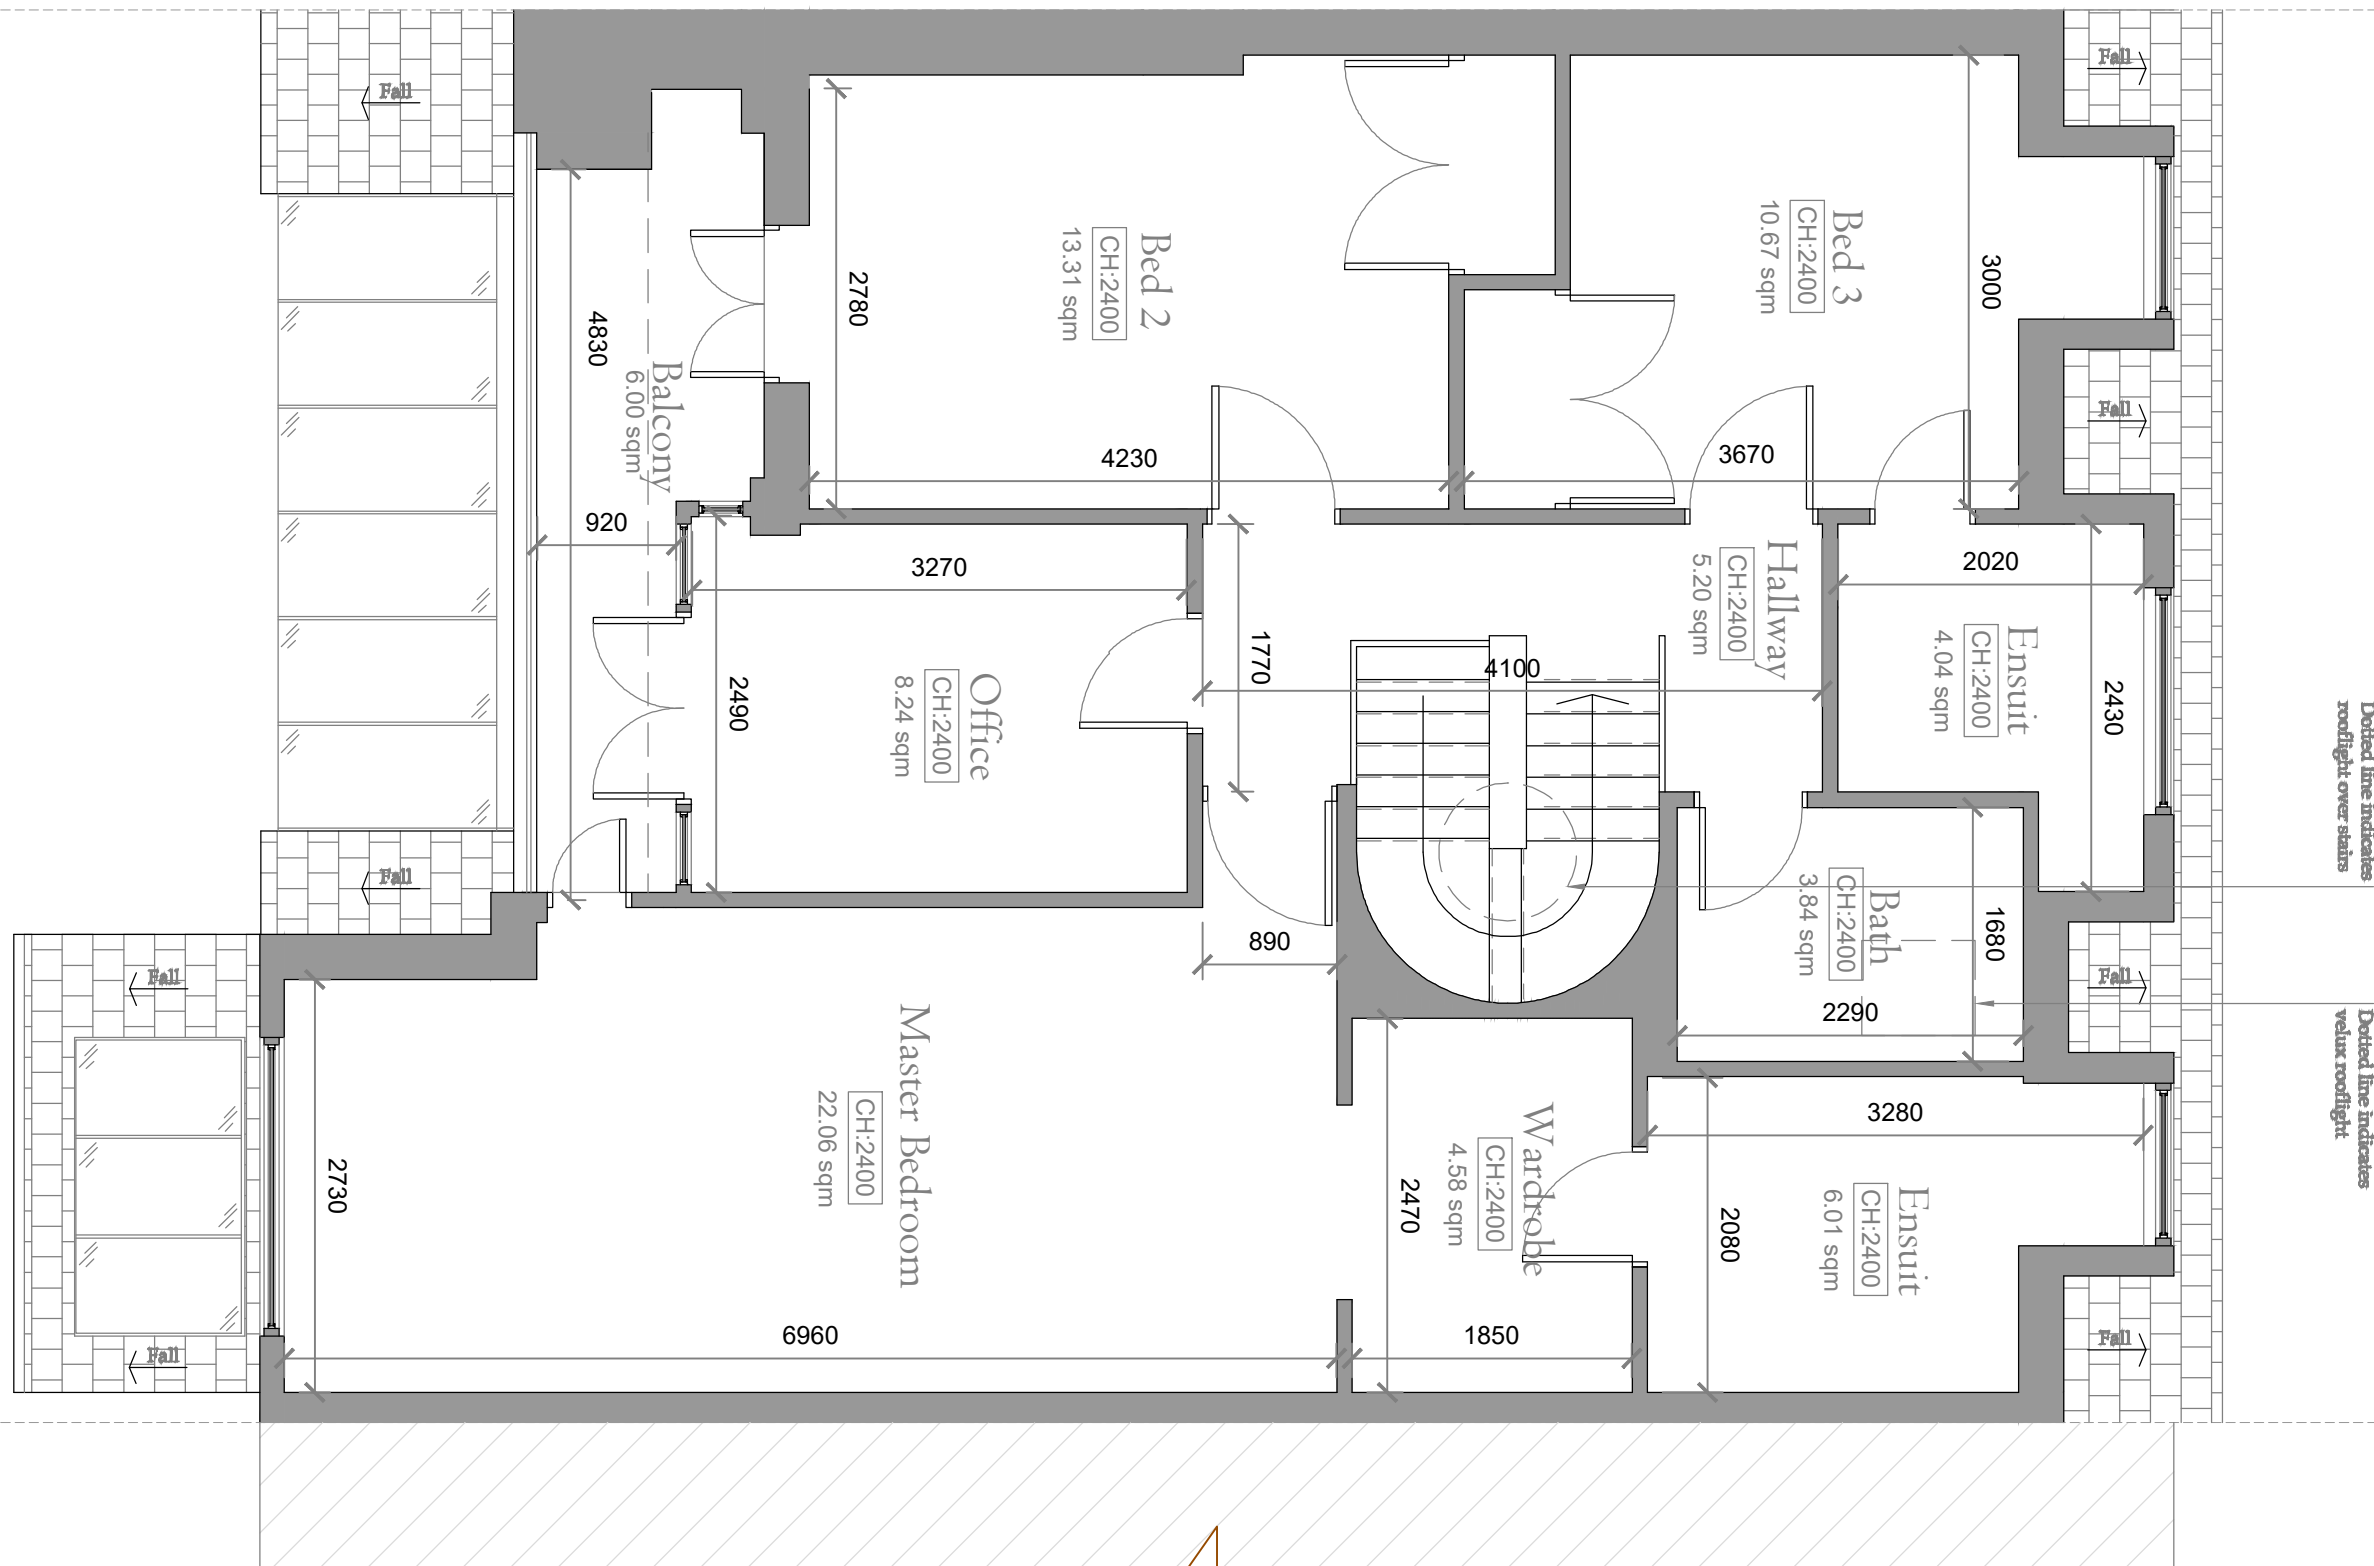

EXISTING FIRST FLOOR PLAN

Scale 1:100 @A3

Scale 1:50 @A3

 



extensionarchitecture.co.uk

DO NOT SCALE OFF THIS DRAWING. ALL DIMENSION SHALL BE CHECK AND CONFIRMED WITH SITE REP. AND ANY DISCREPANCIES BETWEEN THE DRAWINGS AND SITE SHALL BE REPORTED TO PM. THIS DRAWING TO BE READ IN CONJUNCTION WITH ENGINEERS SPECIFICATION AND DETAILS. FOR CONSTRUCTION INFORMATION PLEASE REFER TO ALL DRAWINGS AND SPECIFICATION OF WORKS.

FOR ANY STRUCTURAL STEELWORKS DETAILS
PLEASE REFER TO STRUCTURAL ENGINEER'S
DRAWINGS & CALCULATIONS.

The copyright of the drawing and designs remains with Extension Architects. All copies are only for information about the application, they may not be used for any other purpose without the express written permission of Extension Architecture.

[illegible]

Extension Architecture

3 River Reach
Gartons Way
Battersea
London
SW11 3SX

Tel (0208) 288 8950 Fax (0871) 918 2798
www.extensionarchitecture.co.uk

CLIENT

Dorothy Toh

PROJECT

2 Glenilla Road, NW3 4AW

TITLE


PROPOSED FIRST FLOOR PLAN

SCALE
:50 @ A3

DRAWN
DC

DATE
06.10.2017


SHEET NO
GR 2

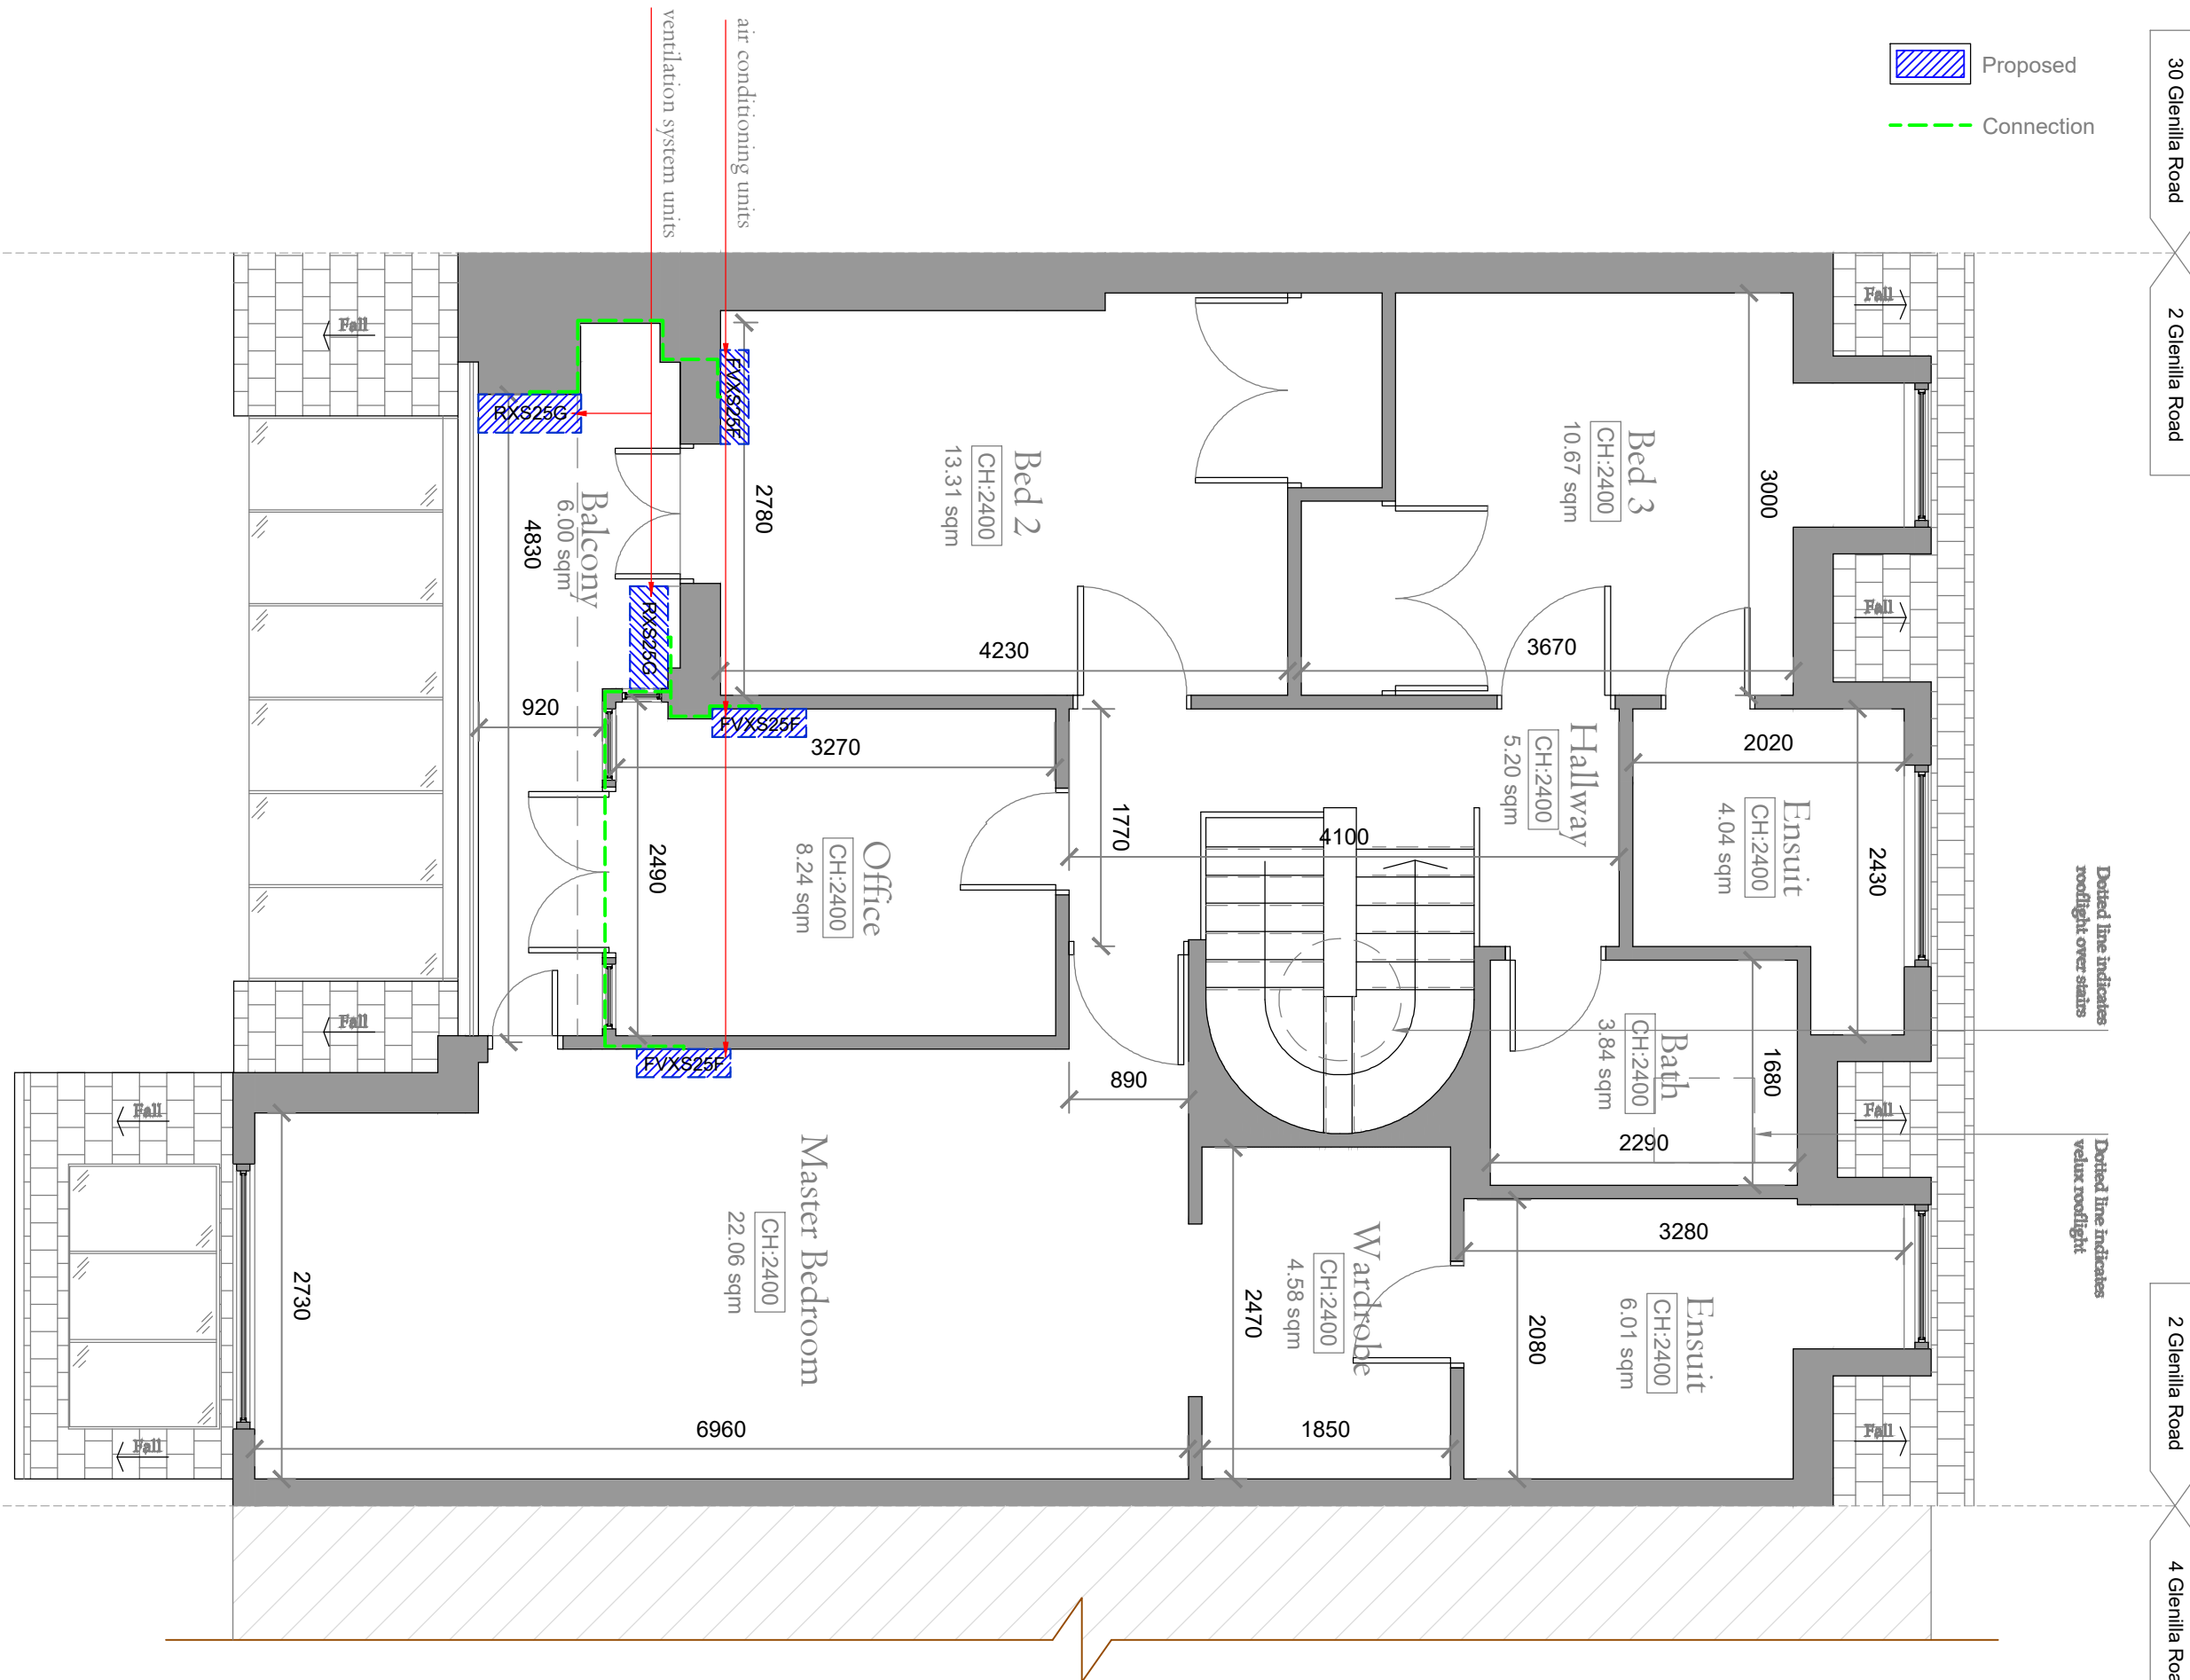


PROPOSED FIRST FLOOR PLAN

Scale 1:100 @A3

Scale 1:50 @A3

 


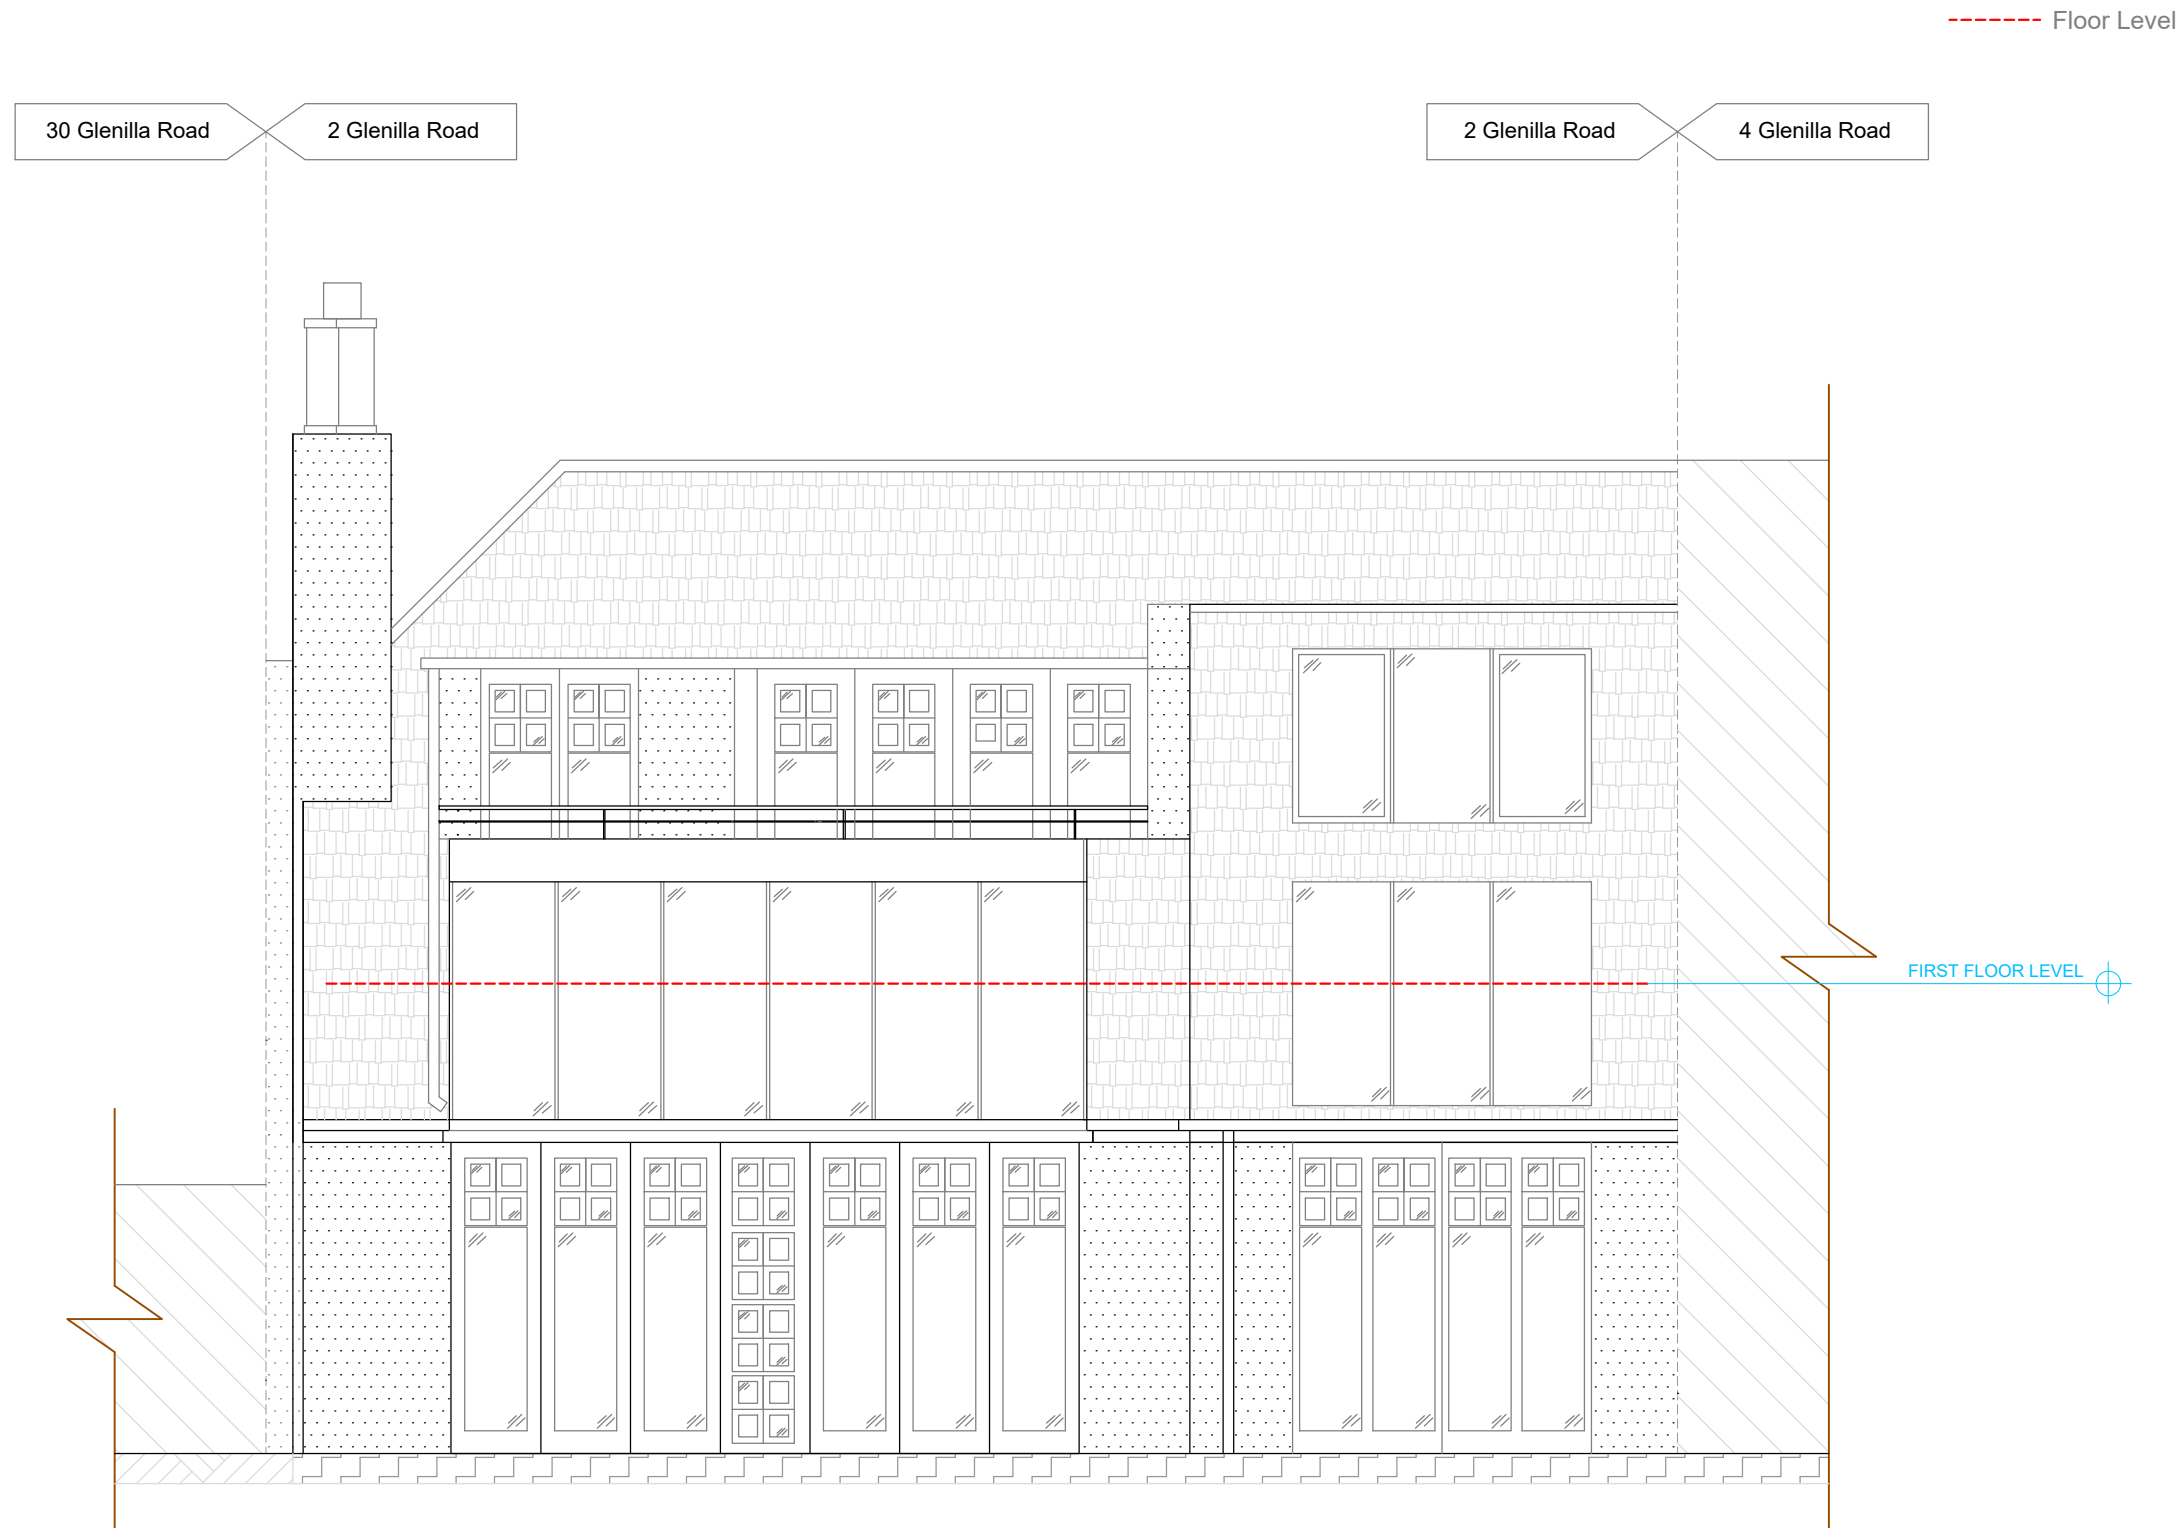

EXISTING REAR ELEVATION

Scale 1:100 @A3

Scale 1:50 @A3

 

extensionarchitecture.co.uk

DO NOT SCALE OFF THIS DRAWING. ALL DIMENSION SHALL BE CHECK AND CONFIRMED WITH SITE REP. AND ANY DISCREPANCIES BETWEEN THE DRAWINGS AND SITE SHALL BE REPORTED TO PM. THIS DRAWING TO BE READ IN CONJUNCTION WITH ENGINEERS SPECIFICATION AND DETAILS. FOR CONSTRUCTION INFORMATION PLEASE REFER TO ALL DRAWINGS AND SPECIFICATION OF WORKS.

FOR ANY STRUCTURAL STEELWORKS DETAILS PLEASE REFER TO STRUCTURAL ENGINEER'S DRAWINGS & CALCULATIONS.

The copyright of the drawing and designs remains with Extension Architects. All copies are only for information about the application, they may not be used for any other purpose without the express written permission of Extension Architecture.

No	Description	Date

Extension Architecture

3 River Reach
Gartons Way
Battersea
London
SW11 3SX
Tel (0208) 288 8950 Fax (0871) 918 2798
www.extensionarchitecture.co.uk

CLIENT

Dorothy Toh

PROJECT

**2 Glenilla Road,
NW3 4AW**

TITLE

**EXISTING REAR
ELEVATION**

SCALE

1:50 @ A3

DRAWN


DC


DATE

06.10.2017

SHEET NO

GR 02

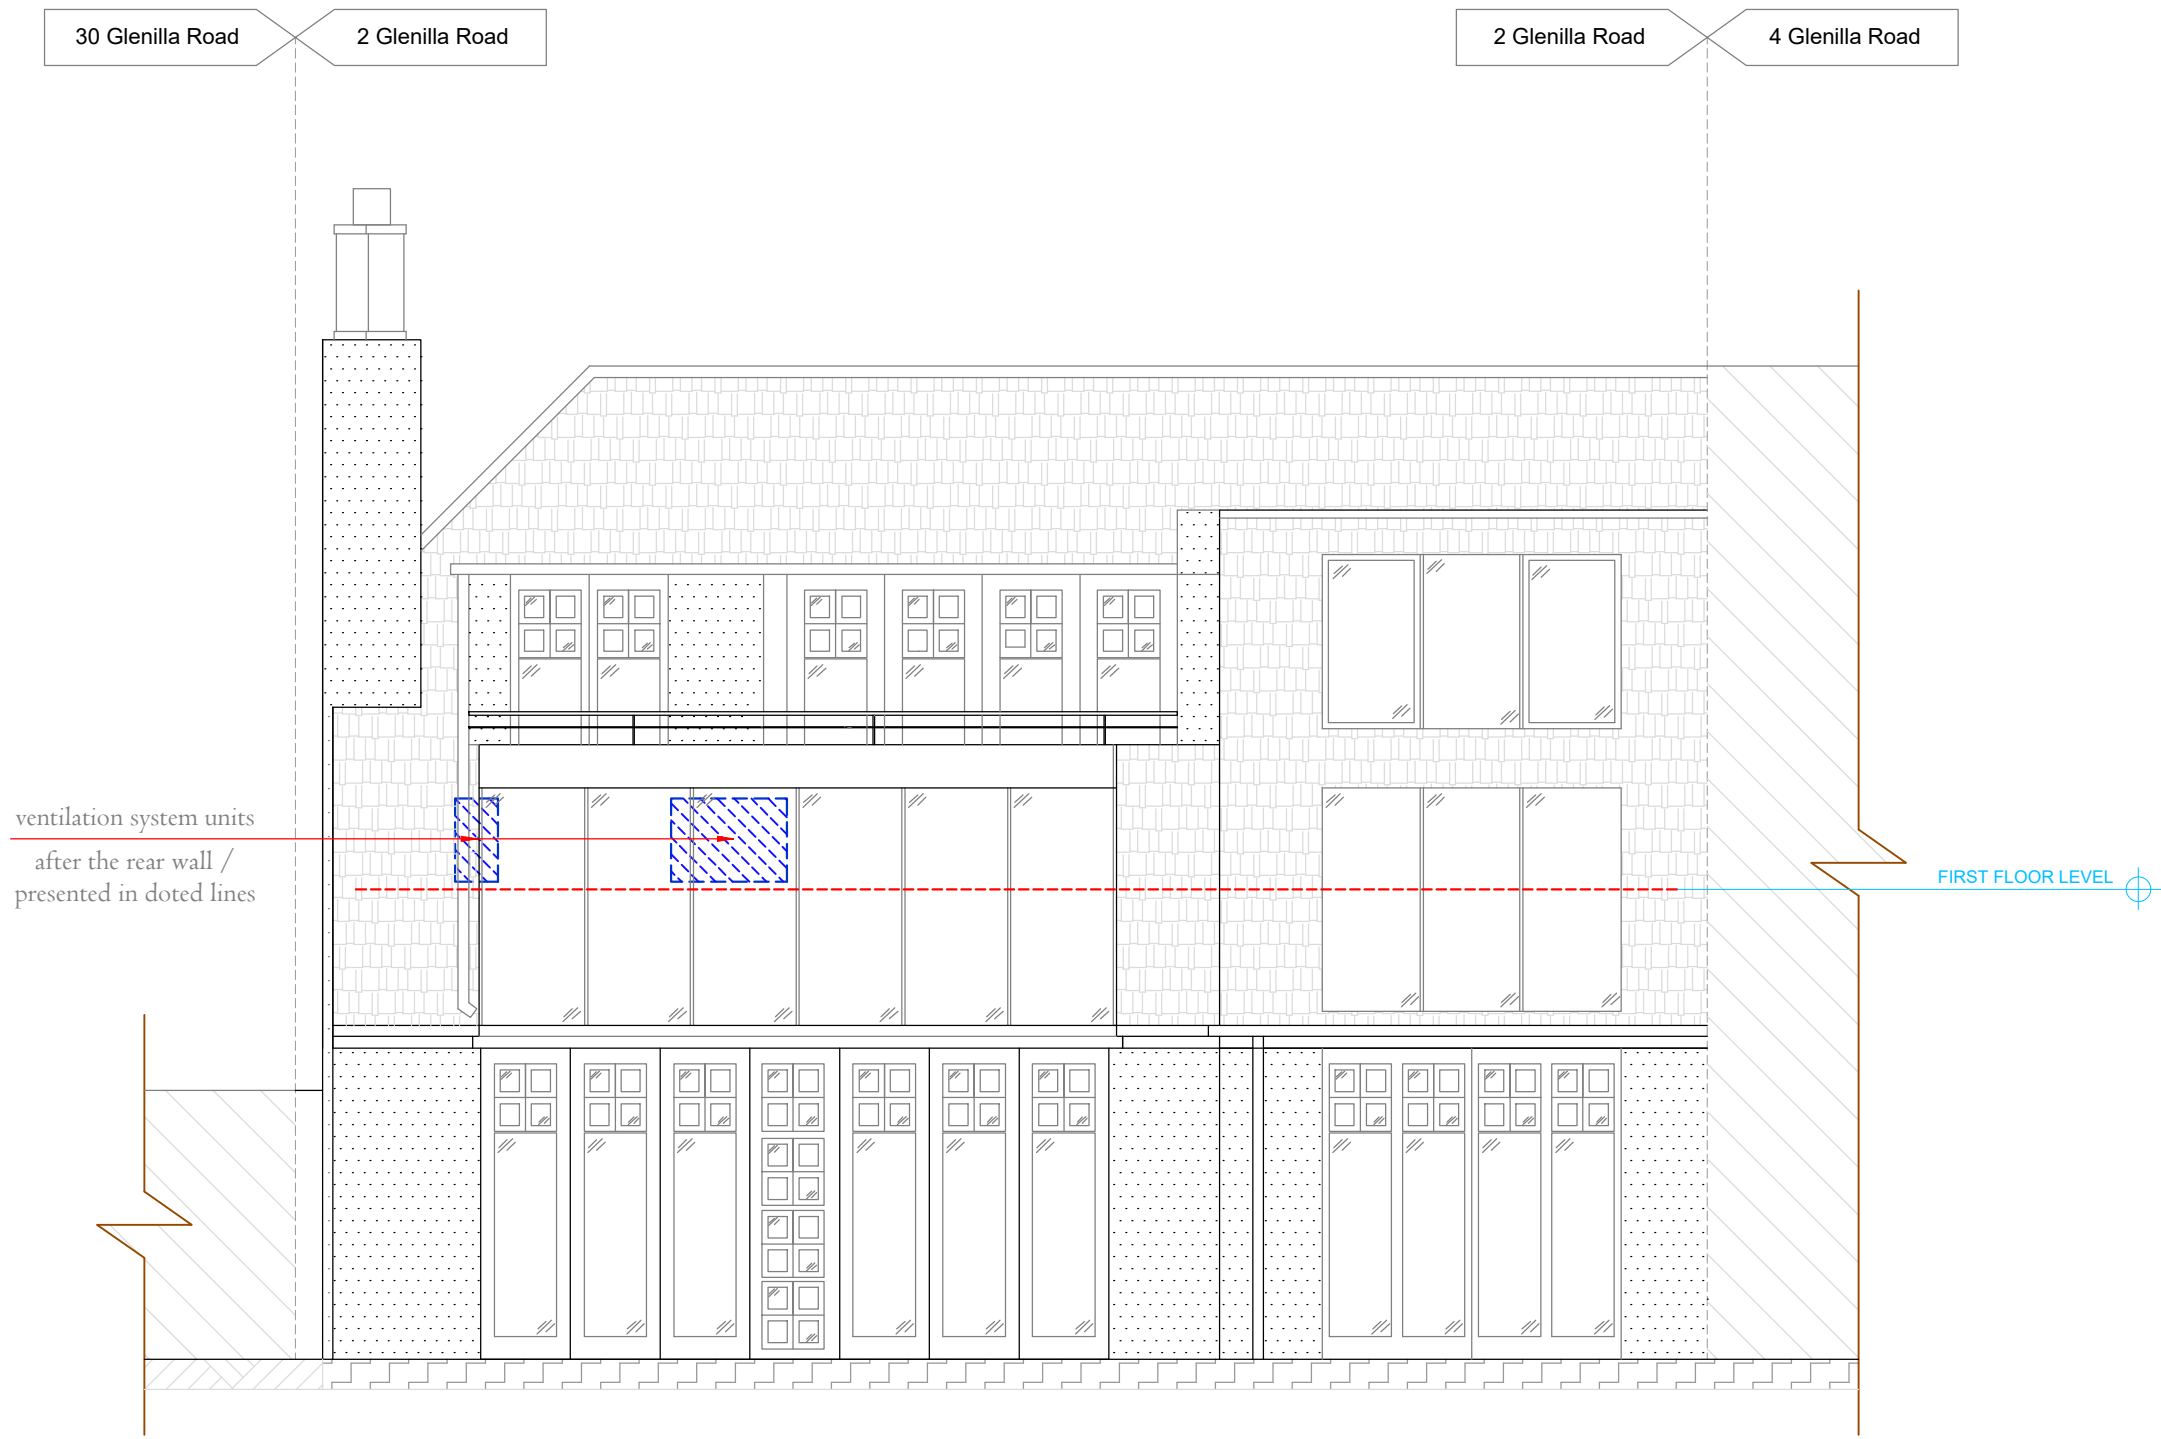

 Proposed
 Floor Level



extensionarchitecture.co.uk

DO NOT SCALE OFF THIS DRAWING. ALL DIMENSION SHALL BE CHECK AND CONFIRMED WITH SITE REP. AND ANY DISCREPANCIES BETWEEN THE DRAWINGS AND SITE SHALL BE REPORTED TO PM. THIS DRAWING TO BE READ IN CONJUNCTION WITH ENGINEERS SPECIFICATION AND DETAILS. FOR CONSTRUCTION INFORMATION PLEASE REFER TO ALL DRAWINGS AND SPECIFICATION OF WORKS.

FOR ANY STRUCTURAL STEELWORKS DETAILS PLEASE REFER TO STRUCTURAL ENGINEER'S DRAWINGS & CALCULATIONS.

The copyright of the drawing and designs remains with Extension Architects. All copies are only for information about the application, they may not be used for any other purpose without the express written permission of Extension Architecture.

No	Description	Date

Extension Architecture
3 River Reach
Gartons Way
Battersea
London
SW11 3SX
Tel (0208) 288 8950 Fax (0871) 918 2798
www.extensionarchitecture.co.uk

CLIENT
Dorothy Toh

PROJECT
2 Glenilla Road, NW3 4AW

TITLE
PROPOSED REAR ELEVATION

SCALE 1:50 @ A3	DATE 06.10.2017
DRAWN DC	SHEET NO GR 2

PROPOSED REAR ELEVATION

Scale 1:100 @A3
Scale 1:50 @A3
