


FRONT ELEVATION  
1:100 @ A1




REAR ELEVATION

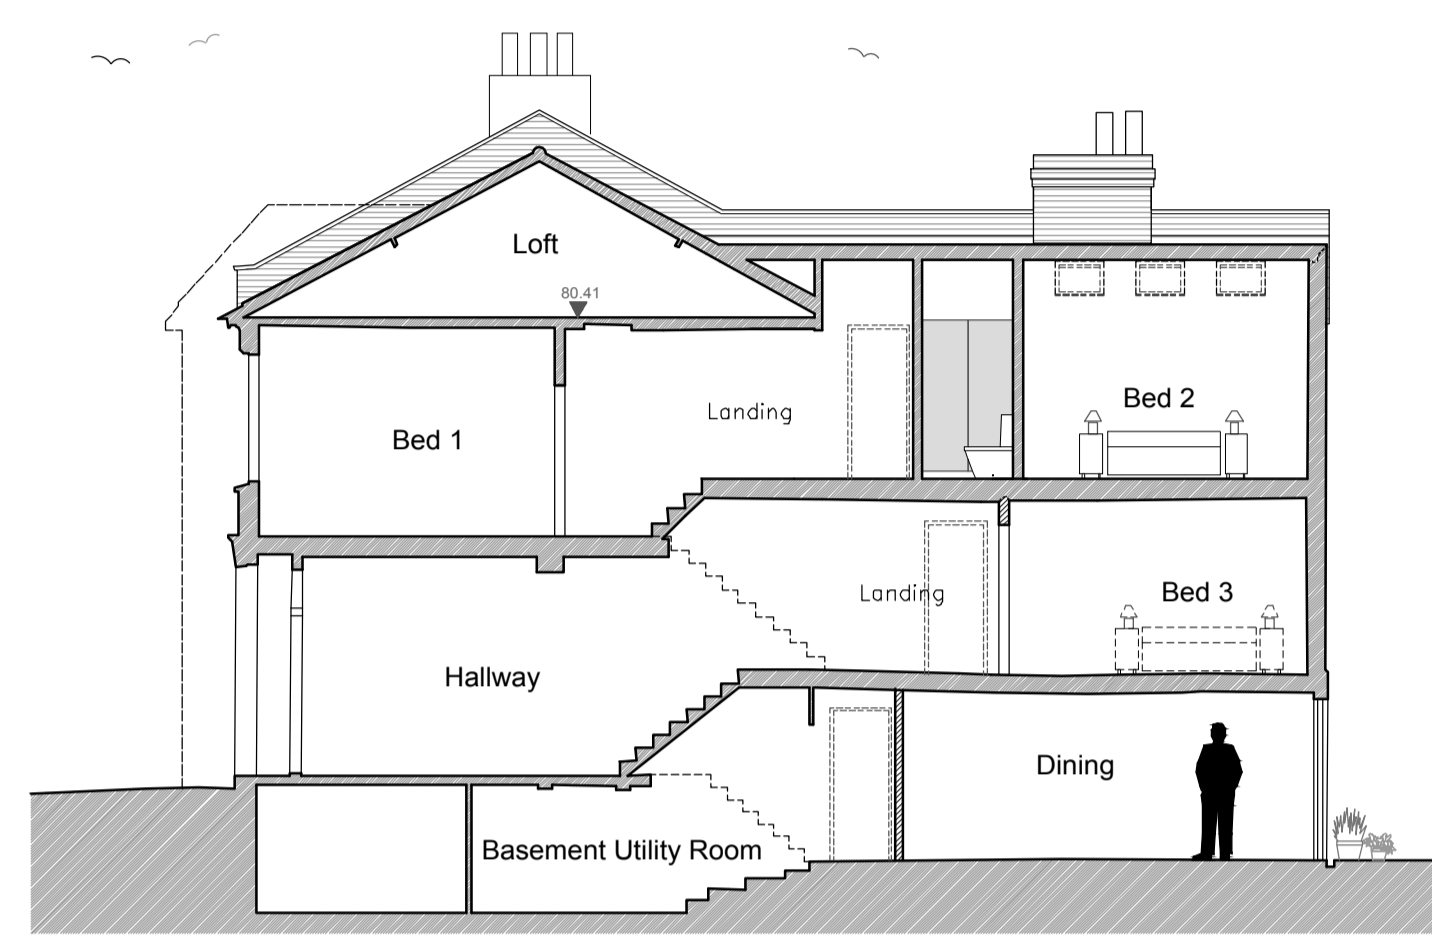

SECTION AA 1:100 @ A1




SECTION DD

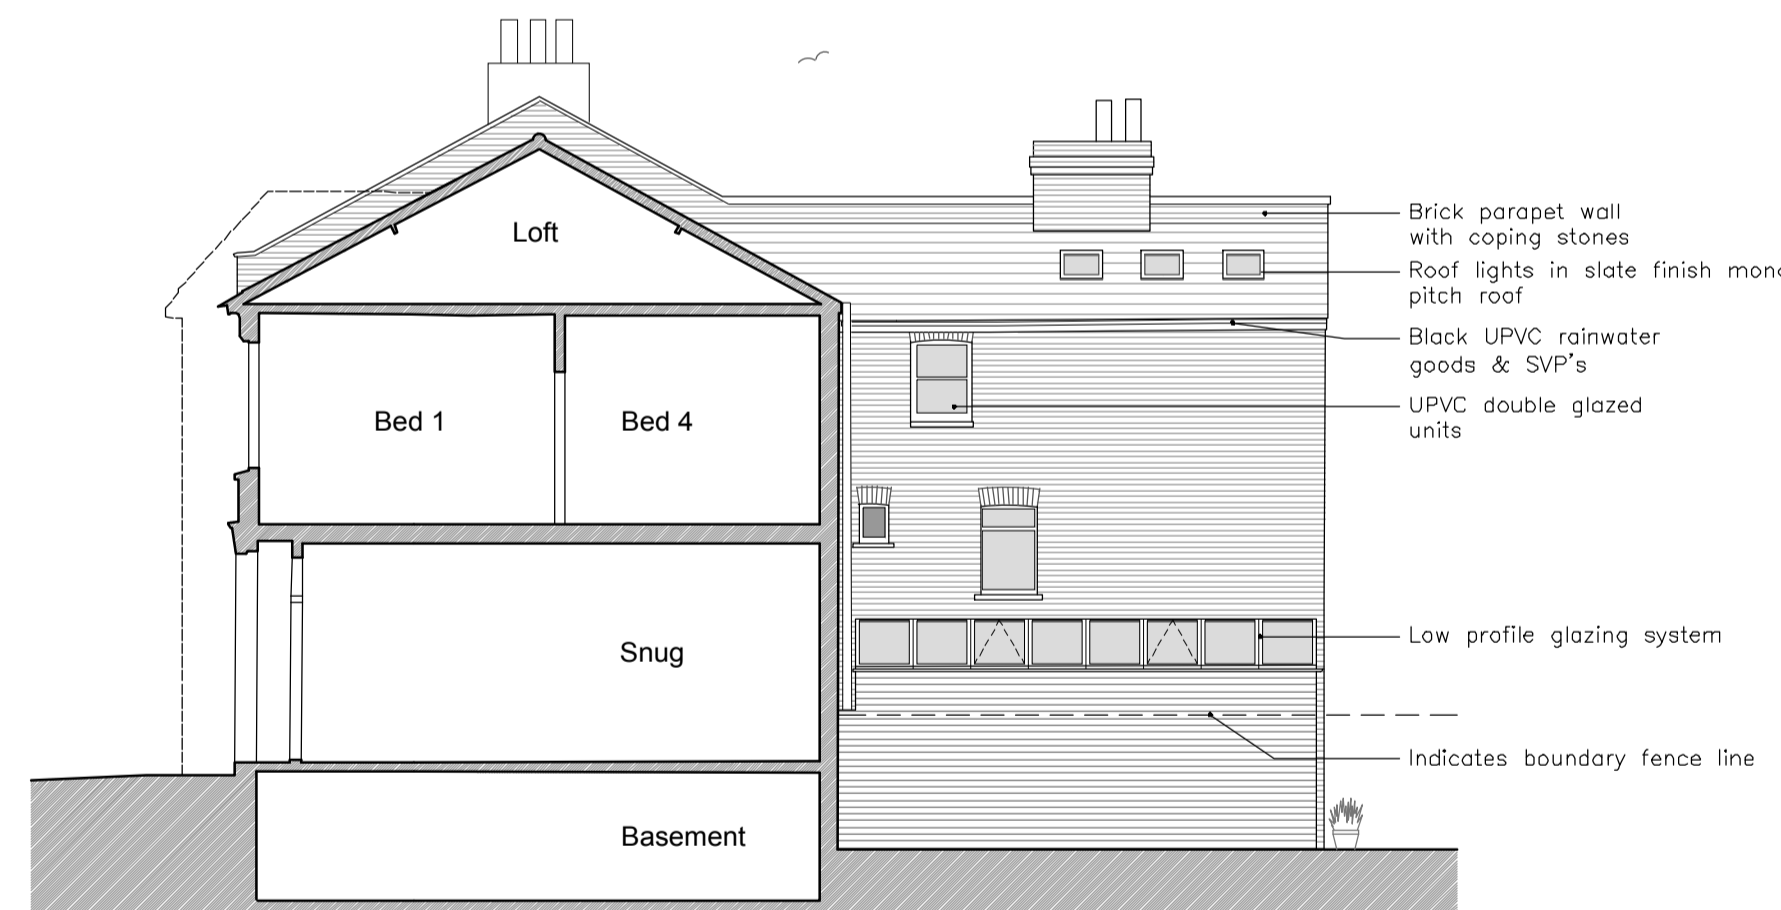

SECTION CC & SIDE ELEVATION

rev	description	date	by
A	REVISED TO CLIENT REQUIREMENTS.	31.08.17	SW
B	ANNOTATION ADDED TO ROOF LIGHT IN SECTION AA.	19.09.17	SW
C	GROUND FLOOR EXTENSION REVISED (WALL MOVED BACK 150mm) & LOFT EXTENSION REMOVED.	17.10.17	SW

 

**ellisdesigns**

client  
**Mr & Mrs McMullen**  
project  
**33 Ulysses Road  
London, NW6 1ED**  
drawing  
**Proposed Elevations & Sections**

scale  
**1:100@A1**

date  
**July 2017**

drawing number  
**364\_P02**

drawn by  
**SW**  
revision  
**C**