


PART EXISTING GROUND FLOOR PLAN
SCALE 1:50



EXISTING FRONT ELEVATION
SCALE 1:50

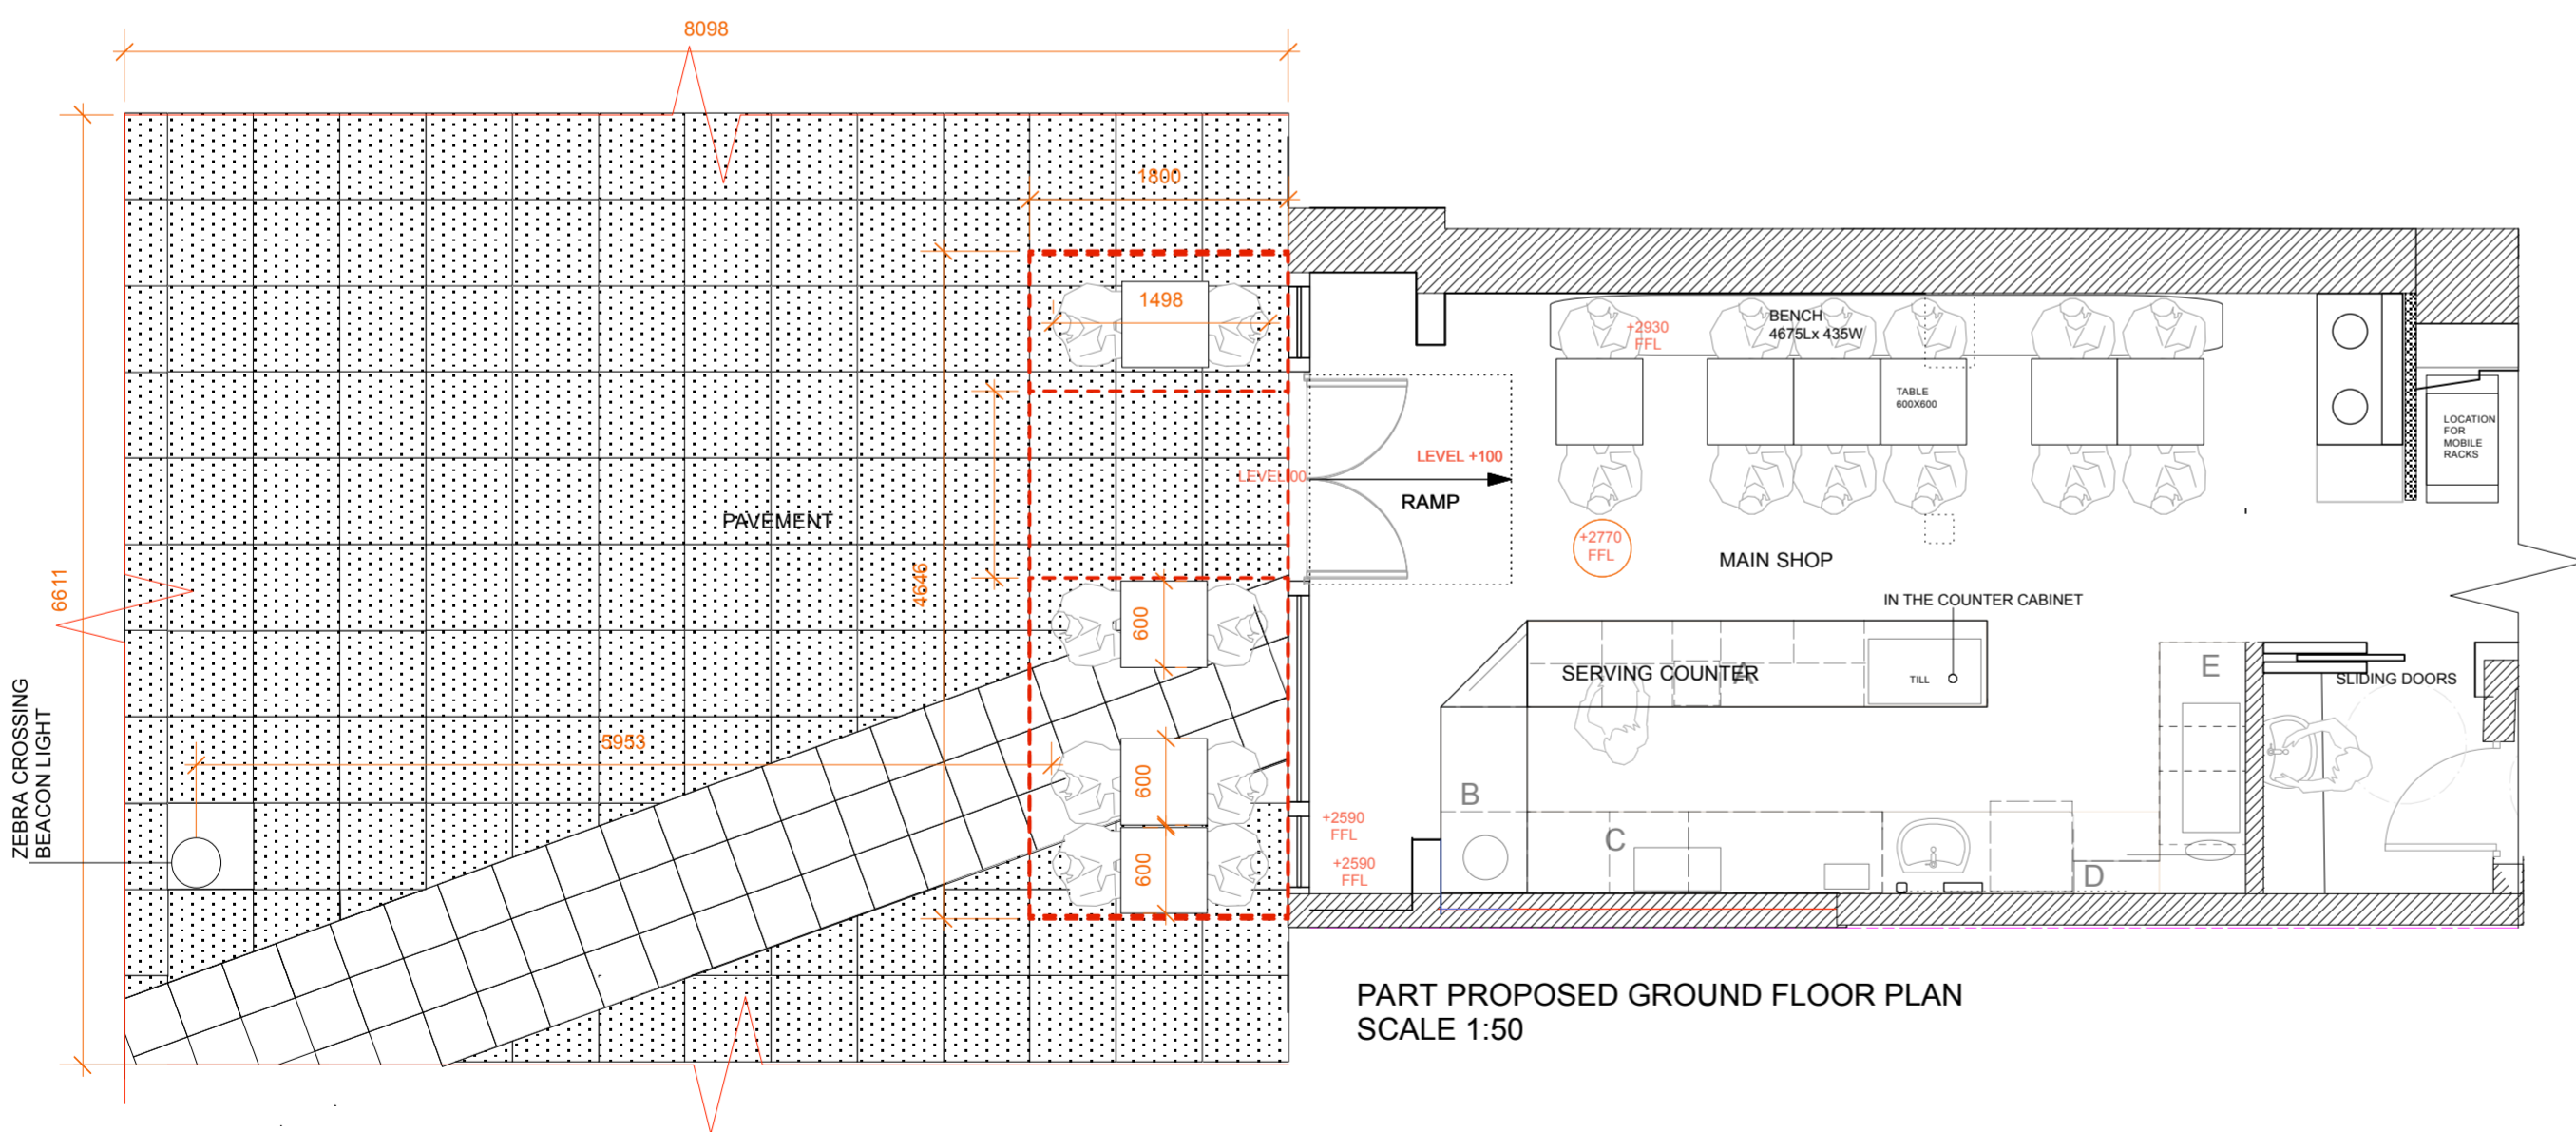

PART PROPOSED GROUND FLOOR PLAN
SCALE 1:50



PROPOSED FRONT ELEVATION
SCALE 1:50

GENERAL NOTES:

EXTERNAL SURFACE KEY

- CONCRETE PAVING STONES
- TACTILE PAVING STONES
- DEMARICATION OF PROPOSED EXTERNAL SEATING
- PROPOSED DIMENSION OF TABLE 600X600X720H MM
- PROPOSED DIMENSION OF CHAIRS 410WX410DX950H MM
- ZEBRA CROSSING BEACON LIGHT

REVISION NOTES:

- DIMENSIONS OF TABLES AND CHAIRS ADDED
- ZEBRA CROSSING BEACON LIGHT ADDED

ZEINA KHOURY

ADDRESS: 60 HEATH VIEW, LONDON N2 0QB
TEL: 0796 70 27 427 - 0208 444 61 88
EMAIL: zgkhoury@icloud.com

NOTE:

DO NOT SCALE FROM THIS DRAWING. ONLY WRITTEN DIMENSIONS TO BE USED. ALL DIMENSIONS ARE IN MILLIMETERS. INCONSISTENCIES ARE TO BE REPORTED TO THE ARCHITECT IMMEDIATELY.

EXISTING AND PROPOSED DRAWINGS

SITE: 13 SOUTH END ROAD, HAMPSTEAD, LONDON, NW3 2PT	DATE: MARCH 2015
CLIENT: TAMI ISAACS PEARCE	DRAWN BY: ZK
PROJECT: TABLES AND CHAIRS ON THE HIGHWAY	SCALE: 1:50 @ A2
DRAWING: PART EXISTING & PROPOSED GROUND FLOOR PLANS, PART EXISTING & PROPOSED FRONT ELEVATIONS	DRAWING NUMBER: Z-TEC/EX-PR-100
	REVISION NUMBER: A
	REVISION DATE: 6/6/2015

REVISED IN ACCORDANCE WITH PLANNING OFFICERS LICENSING DEPARTMENT COMMENTS FOR VALIDATION