



EXISTING BASEMENT PLAN

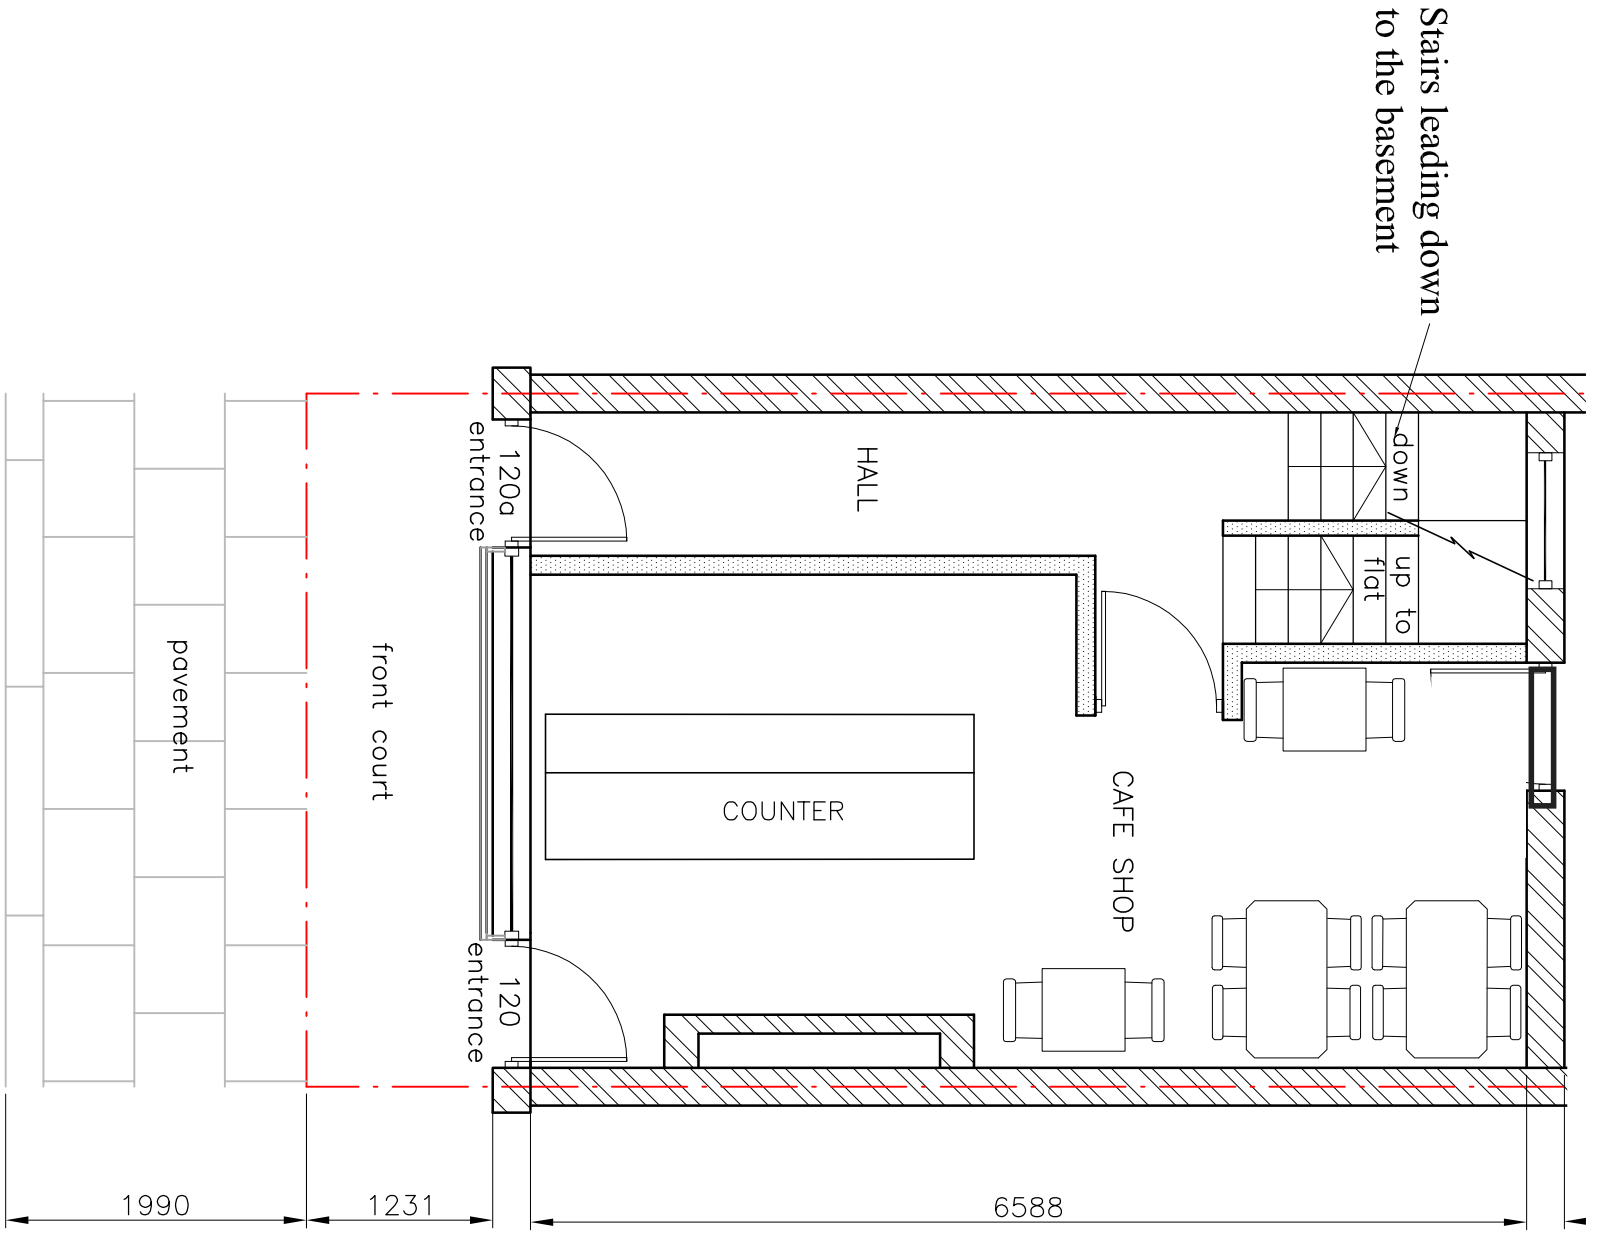

EXISTING Grd FLOOR PLAN

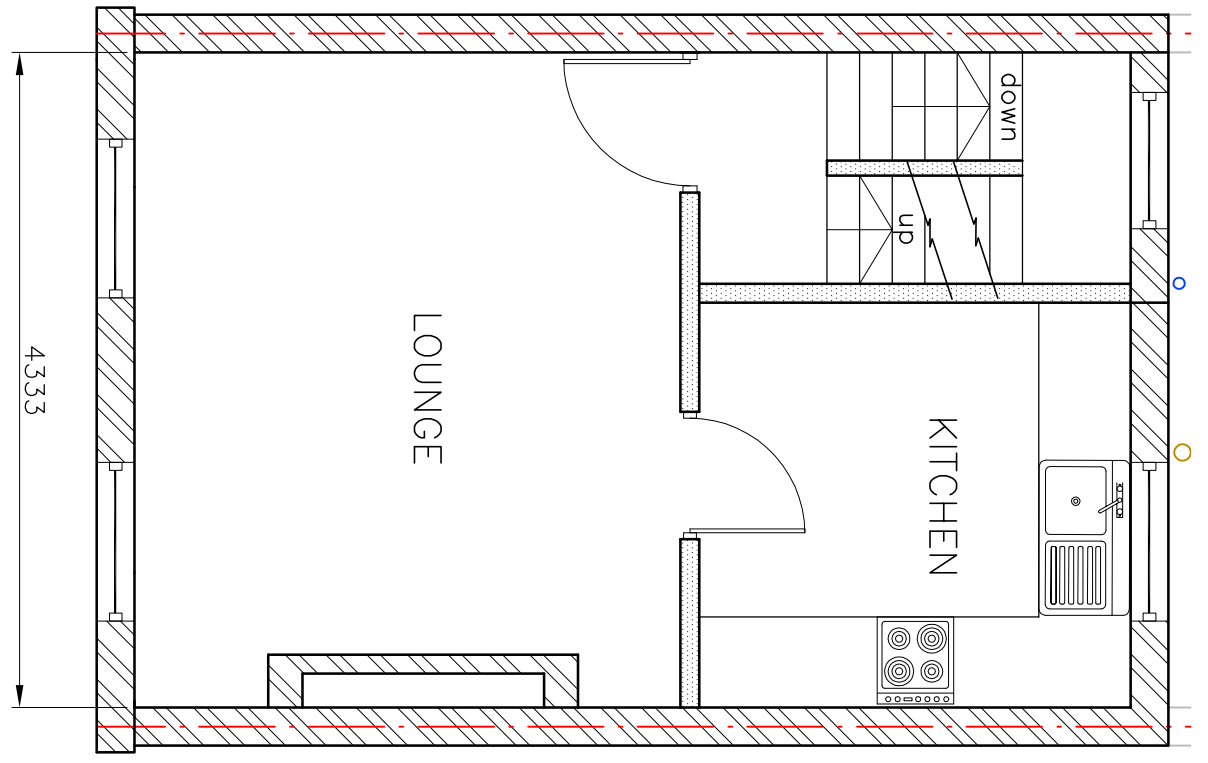

EXISTING 1st FLOOR PLAN

Location	Project	Drawing Title	Scale : 1:50@A2	Date : AUG 2014
CAFE NORA, 120 DRUMMOND STREET EUSTON, LONDON NW1 2HN	NEW BASEMENT LIGHTWELL TO FRONT OF SHOP AND REINSTATEMENT OF FLAT ROOF TO THE REAR AT GROUND FLOOR	EXISTING PLANS	PLANNING	
		Drawn by M.I	Drawing number SE/120DS/01	Rev —